


LOWER GROUND FLOOR - EXISTING 1:100

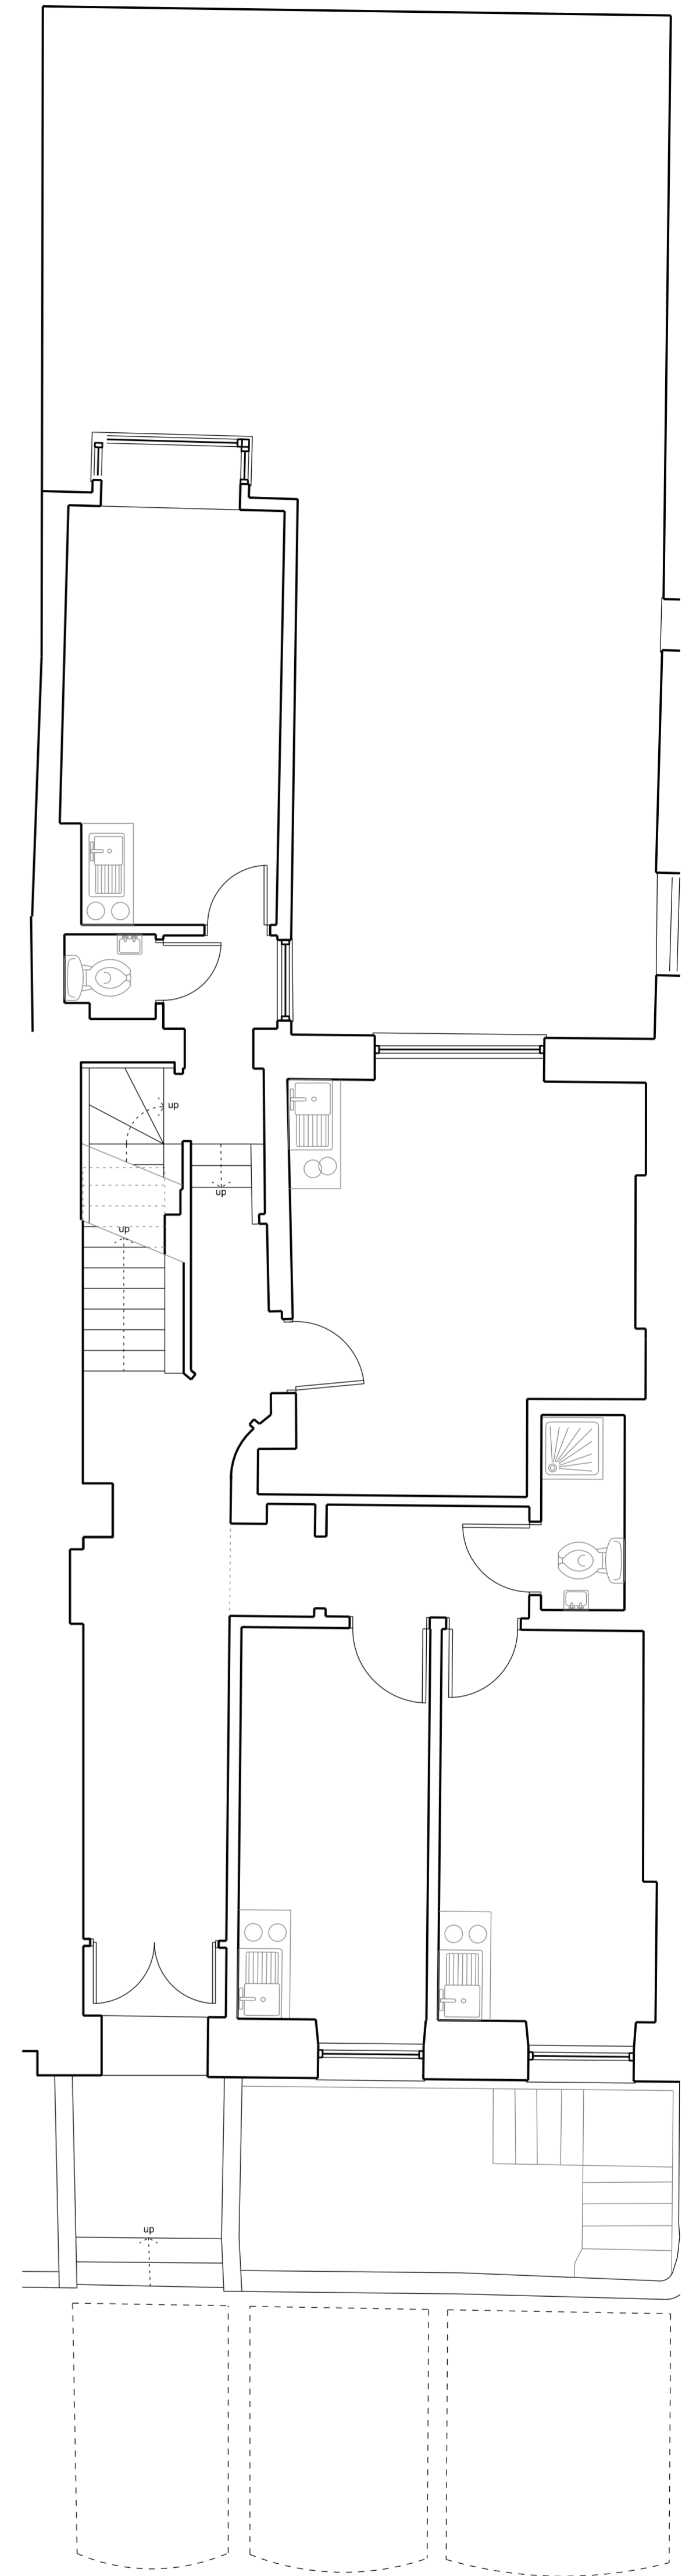

UPPER GROUND FLOOR - EXISTING 1:100

NOTES

KEY

REVISION / DESCRIPTION      DRAWN      CHECKED      DATE

P01 - PLANNING SUBMISSION (FIRST ISSUE)      OOK      OOK      28.10.15

OOK ARCHITECTS SHALL HAVE NO RESPONSIBILITY FOR ANY USE MADE OF THIS DOCUMENT OTHER THAN FOR THAT WHICH IT WAS PREPARED AND ISSUED. ALL DIMENSIONS SHOULD BE CHECKED ON SITE. DO NOT SCALE FROM THIS DRAWING. ANY DRAWING ERRORS OR DIVERGENCES SHOULD BE BROUGHT TO THE ATTENTION OF OOK ARCHITECTS.

PROJECT NUMBER      PROJECT TITLE      DATE


518A      66 GUILFORD STREET      28.10.15

DRAWING TITLE      SCALE

Lower & Upper Ground Floor Levels - Existing      NTS

STATUS      DRAWING No.      REVISION



PLANNING      518A-PL-100      P01

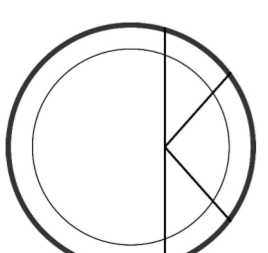


OOK ARCHITECTS

119 Farringdon Road  
London EC1R 3DA

studio@ookarchitects.com  
www.ookarchitects.com

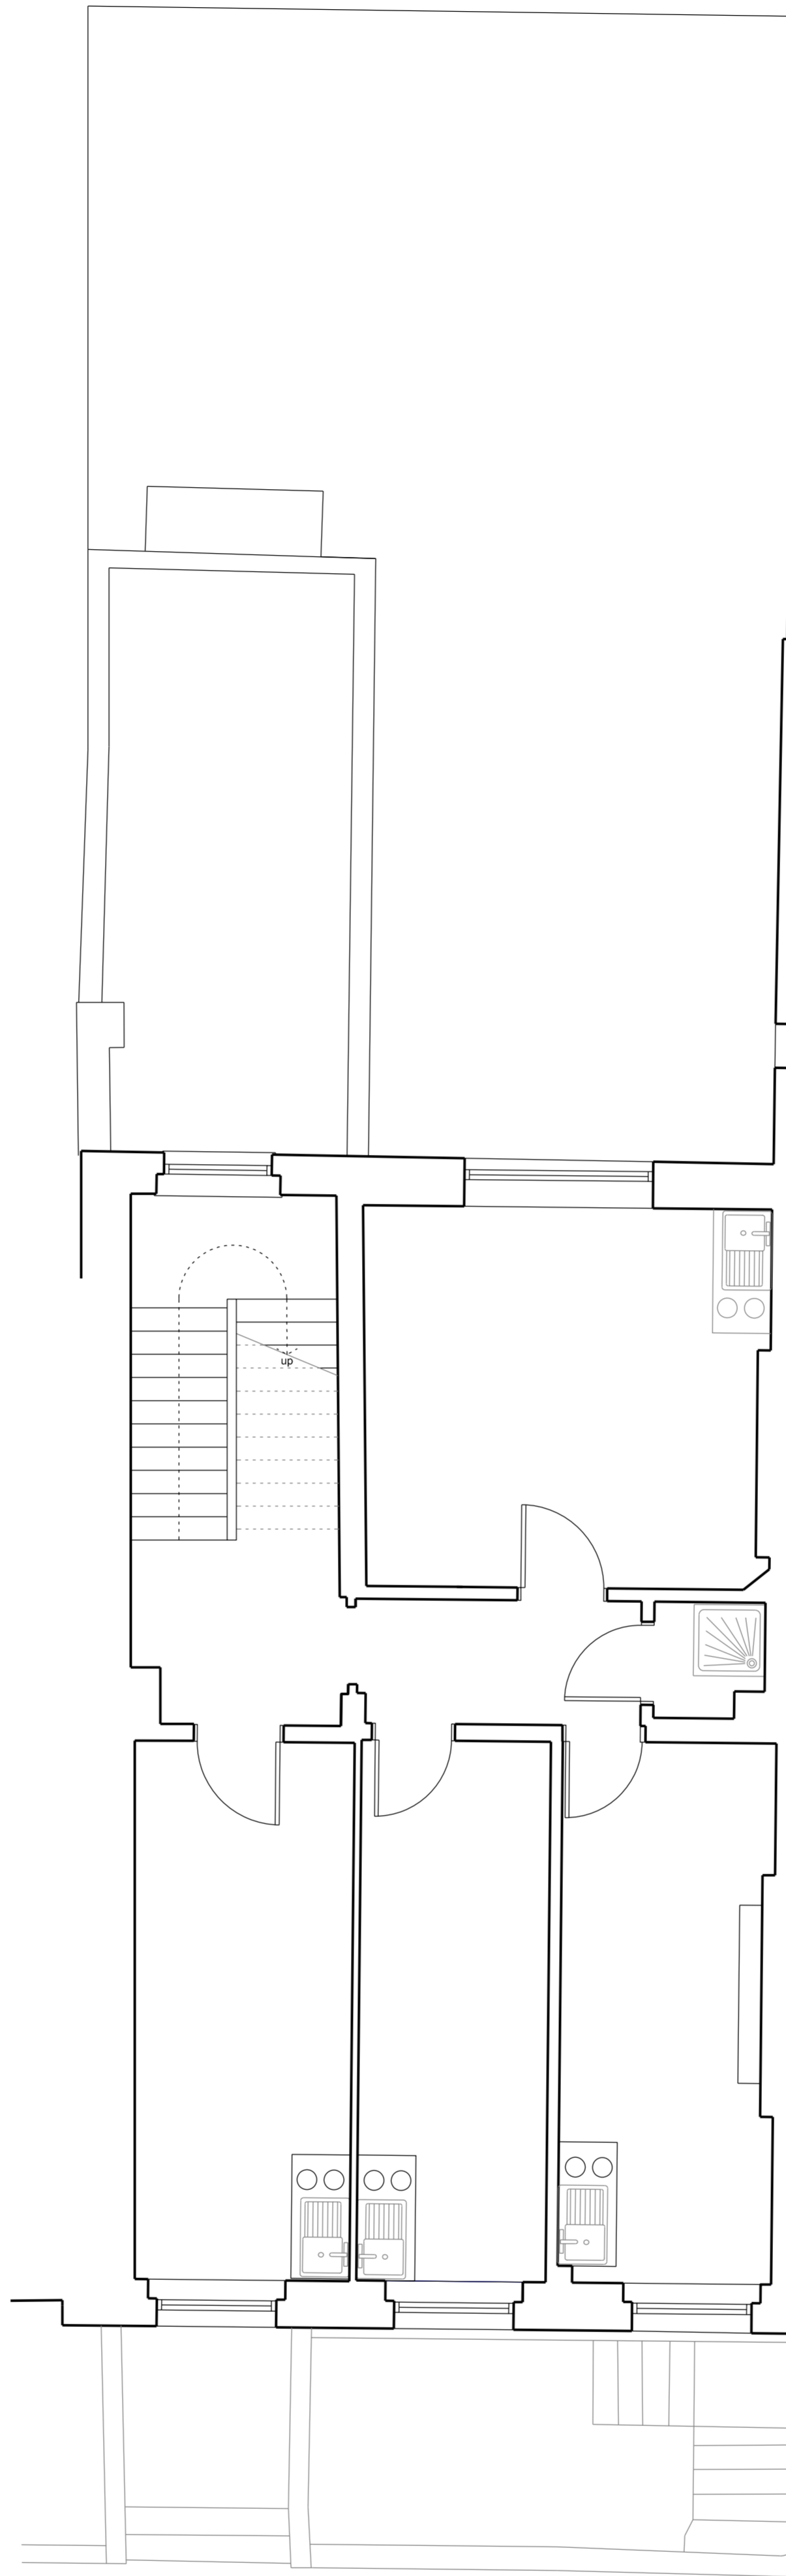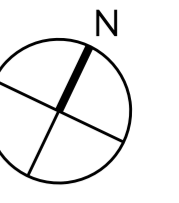

LEVEL 01 - EXISTING 1:100

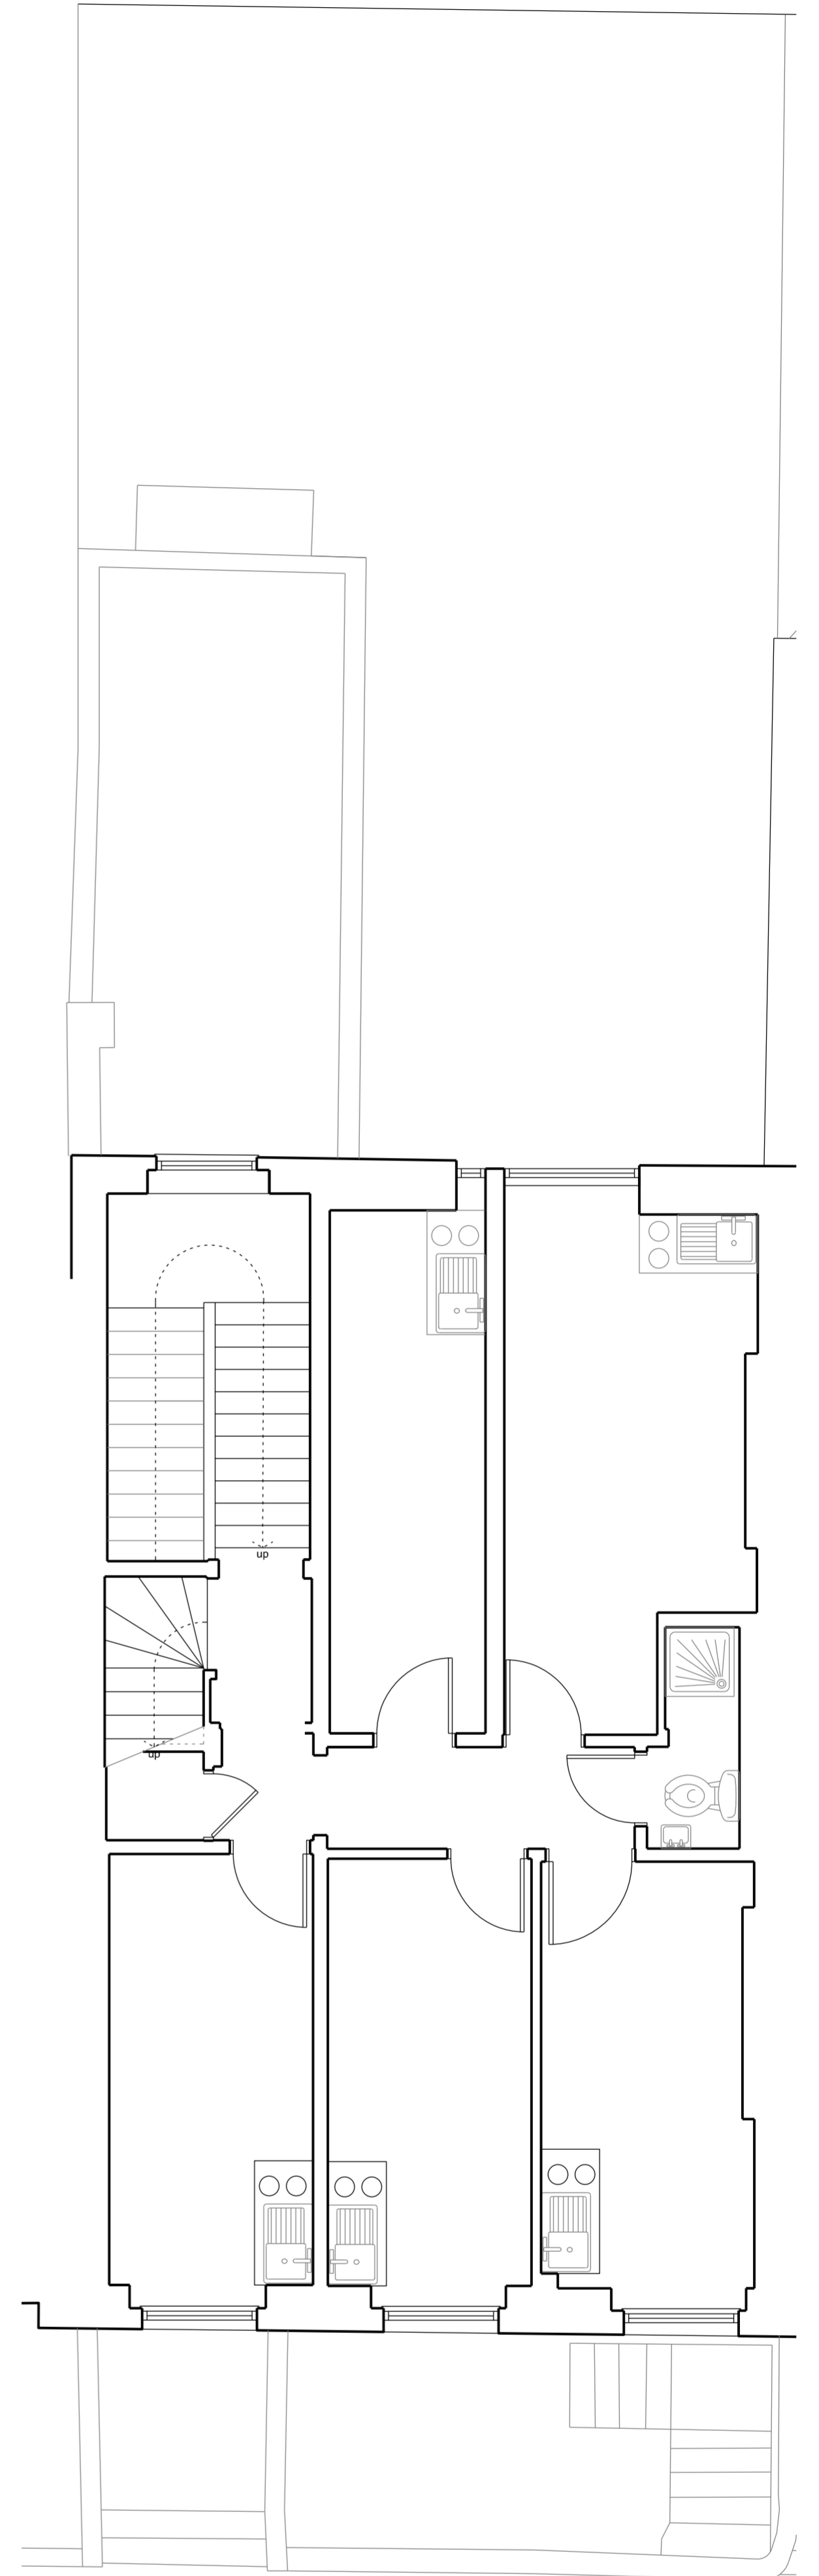

LEVEL 02 - EXISTING 1:100


NOTES

KEY



REVISION / DESCRIPTION	DRAWN	CHECKED	DATE
P01 - PLANNING SUBMISSION (FIRST ISSUE)	OOK	OOK	28.10.15

OOK ARCHITECTS SHALL HAVE NO RESPONSIBILITY FOR ANY USE MADE OF THIS DOCUMENT OTHER THAN FOR THAT WHICH IT WAS PREPARED AND ISSUED. ALL DIMENSIONS SHOULD BE CHECKED ON SITE. DO NOT SCALE FROM THIS DRAWING. ANY DRAWING ERRORS OR DIVERGENCES SHOULD BE BROUGHT TO THE ATTENTION OF OOK ARCHITECTS.

PROJECT NUMBER	PROJECT TITLE	DATE
518A	66 GUILFORD STREET	28.10.15
DRAWING TITLE	SCALE	
Levels 01 & 02 - Existing	1:100	
STATUS	DRAWING No.	REVISION
PLANNING	518A-PL-101	P01

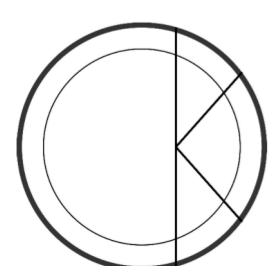

OOK ARCHITECTS  
 119 Farringdon Road  
 London EC1R 3DA  
 studio@ookarchitects.com  
 www.ookarchitects.com

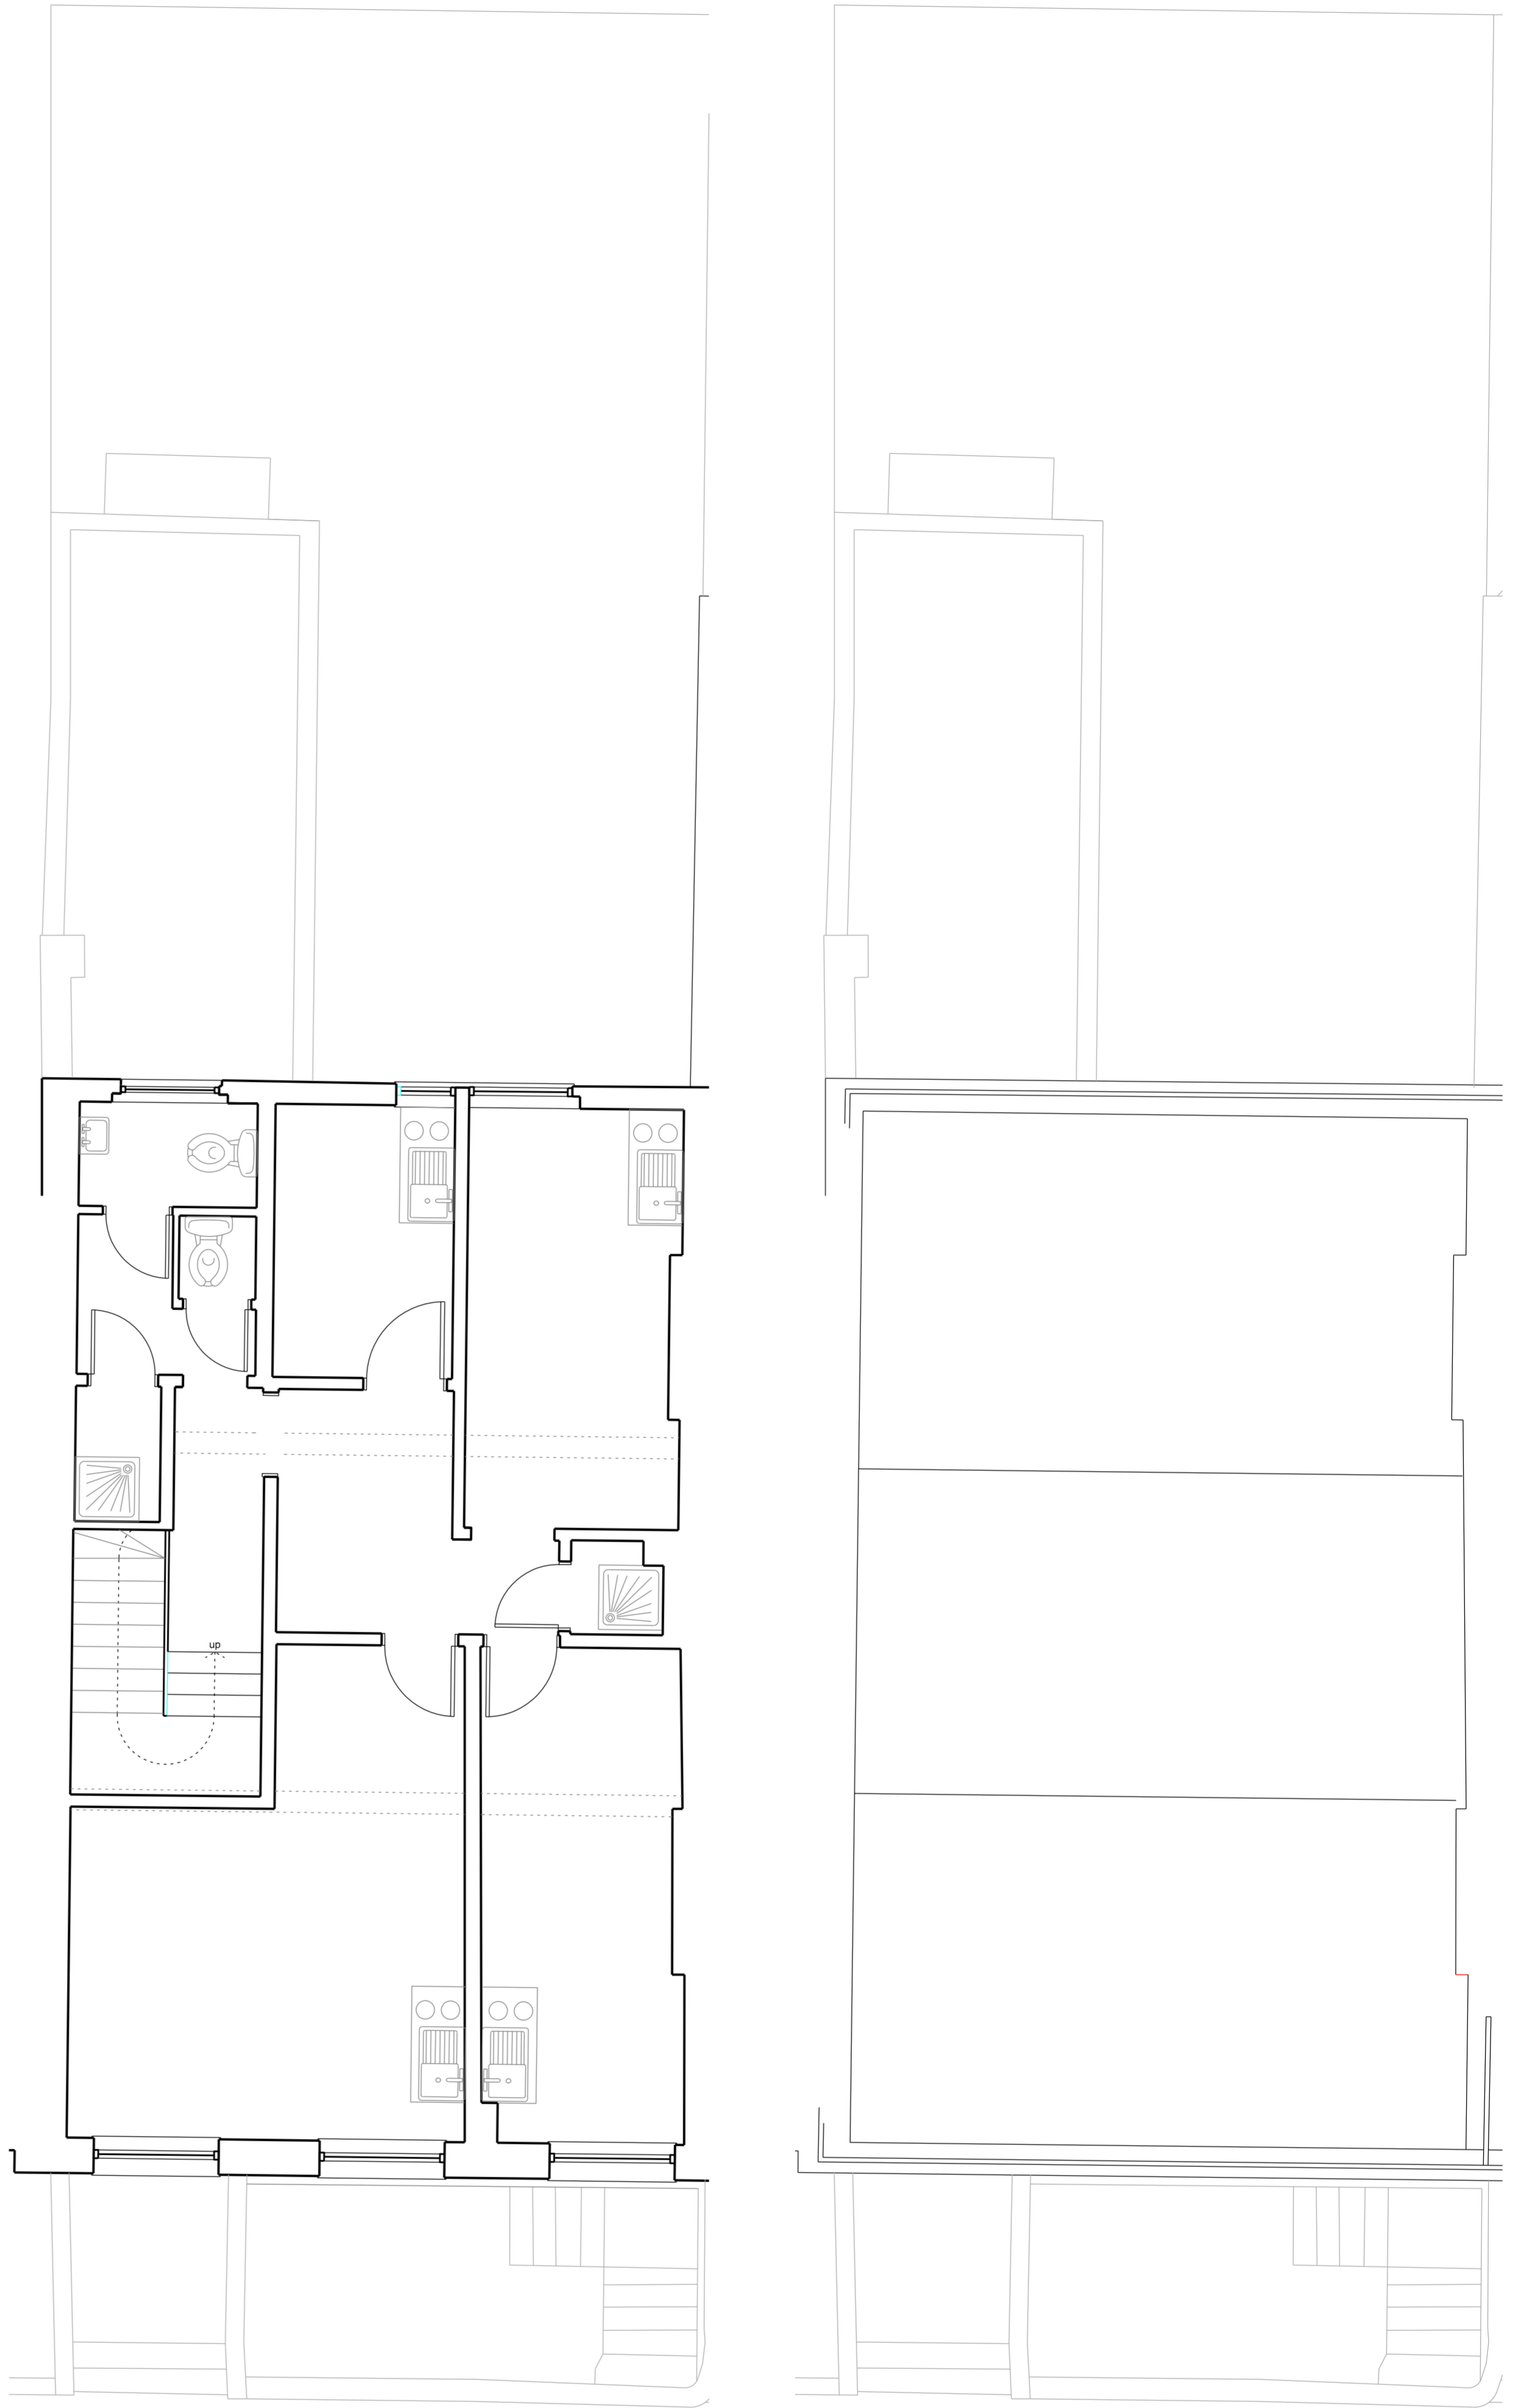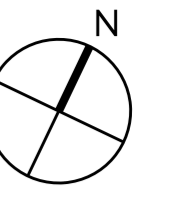

LEVEL 03 - DEMOLITION - 1:100

ROOF - DEMOLITION - 1:100

NOTES

KEY

REVISION / DESCRIPTION


REVISION / DESCRIPTION	DRAWN	CHECKED	DATE
P01 - PLANNING SUBMISSION (FIRST ISSUE)	OOK	OOK	28.10.15

OOK ARCHITECTS SHALL HAVE NO RESPONSIBILITY FOR ANY USE MADE OF THIS DOCUMENT OTHER THAN FOR THAT WHICH IT WAS PREPARED AND ISSUED. ALL DIMENSIONS SHOULD BE CHECKED ON SITE. DO NOT SCALE FROM THIS DRAWING. ANY DRAWING ERRORS OR DIVERGENCES SHOULD BE BROUGHT TO THE ATTENTION OF OOK ARCHITECTS.



PROJECT NUMBER	PROJECT TITLE	DATE
518A	66 GUILFORD STREET	28.10.15

DRAWING TITLE	SCALE
Level 03 & 04 - Existing	1:100

STATUS	DRAWING No.	REVISION
PLANNING	518A-PL-102	P01

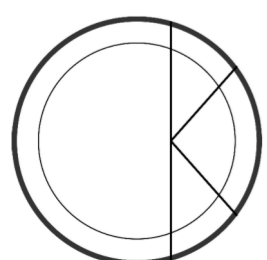

OOK ARCHITECTS  
119 Farringdon Road  
London EC1R 3DA  
studio@ookarchitects.com  
www.ookarchitects.com

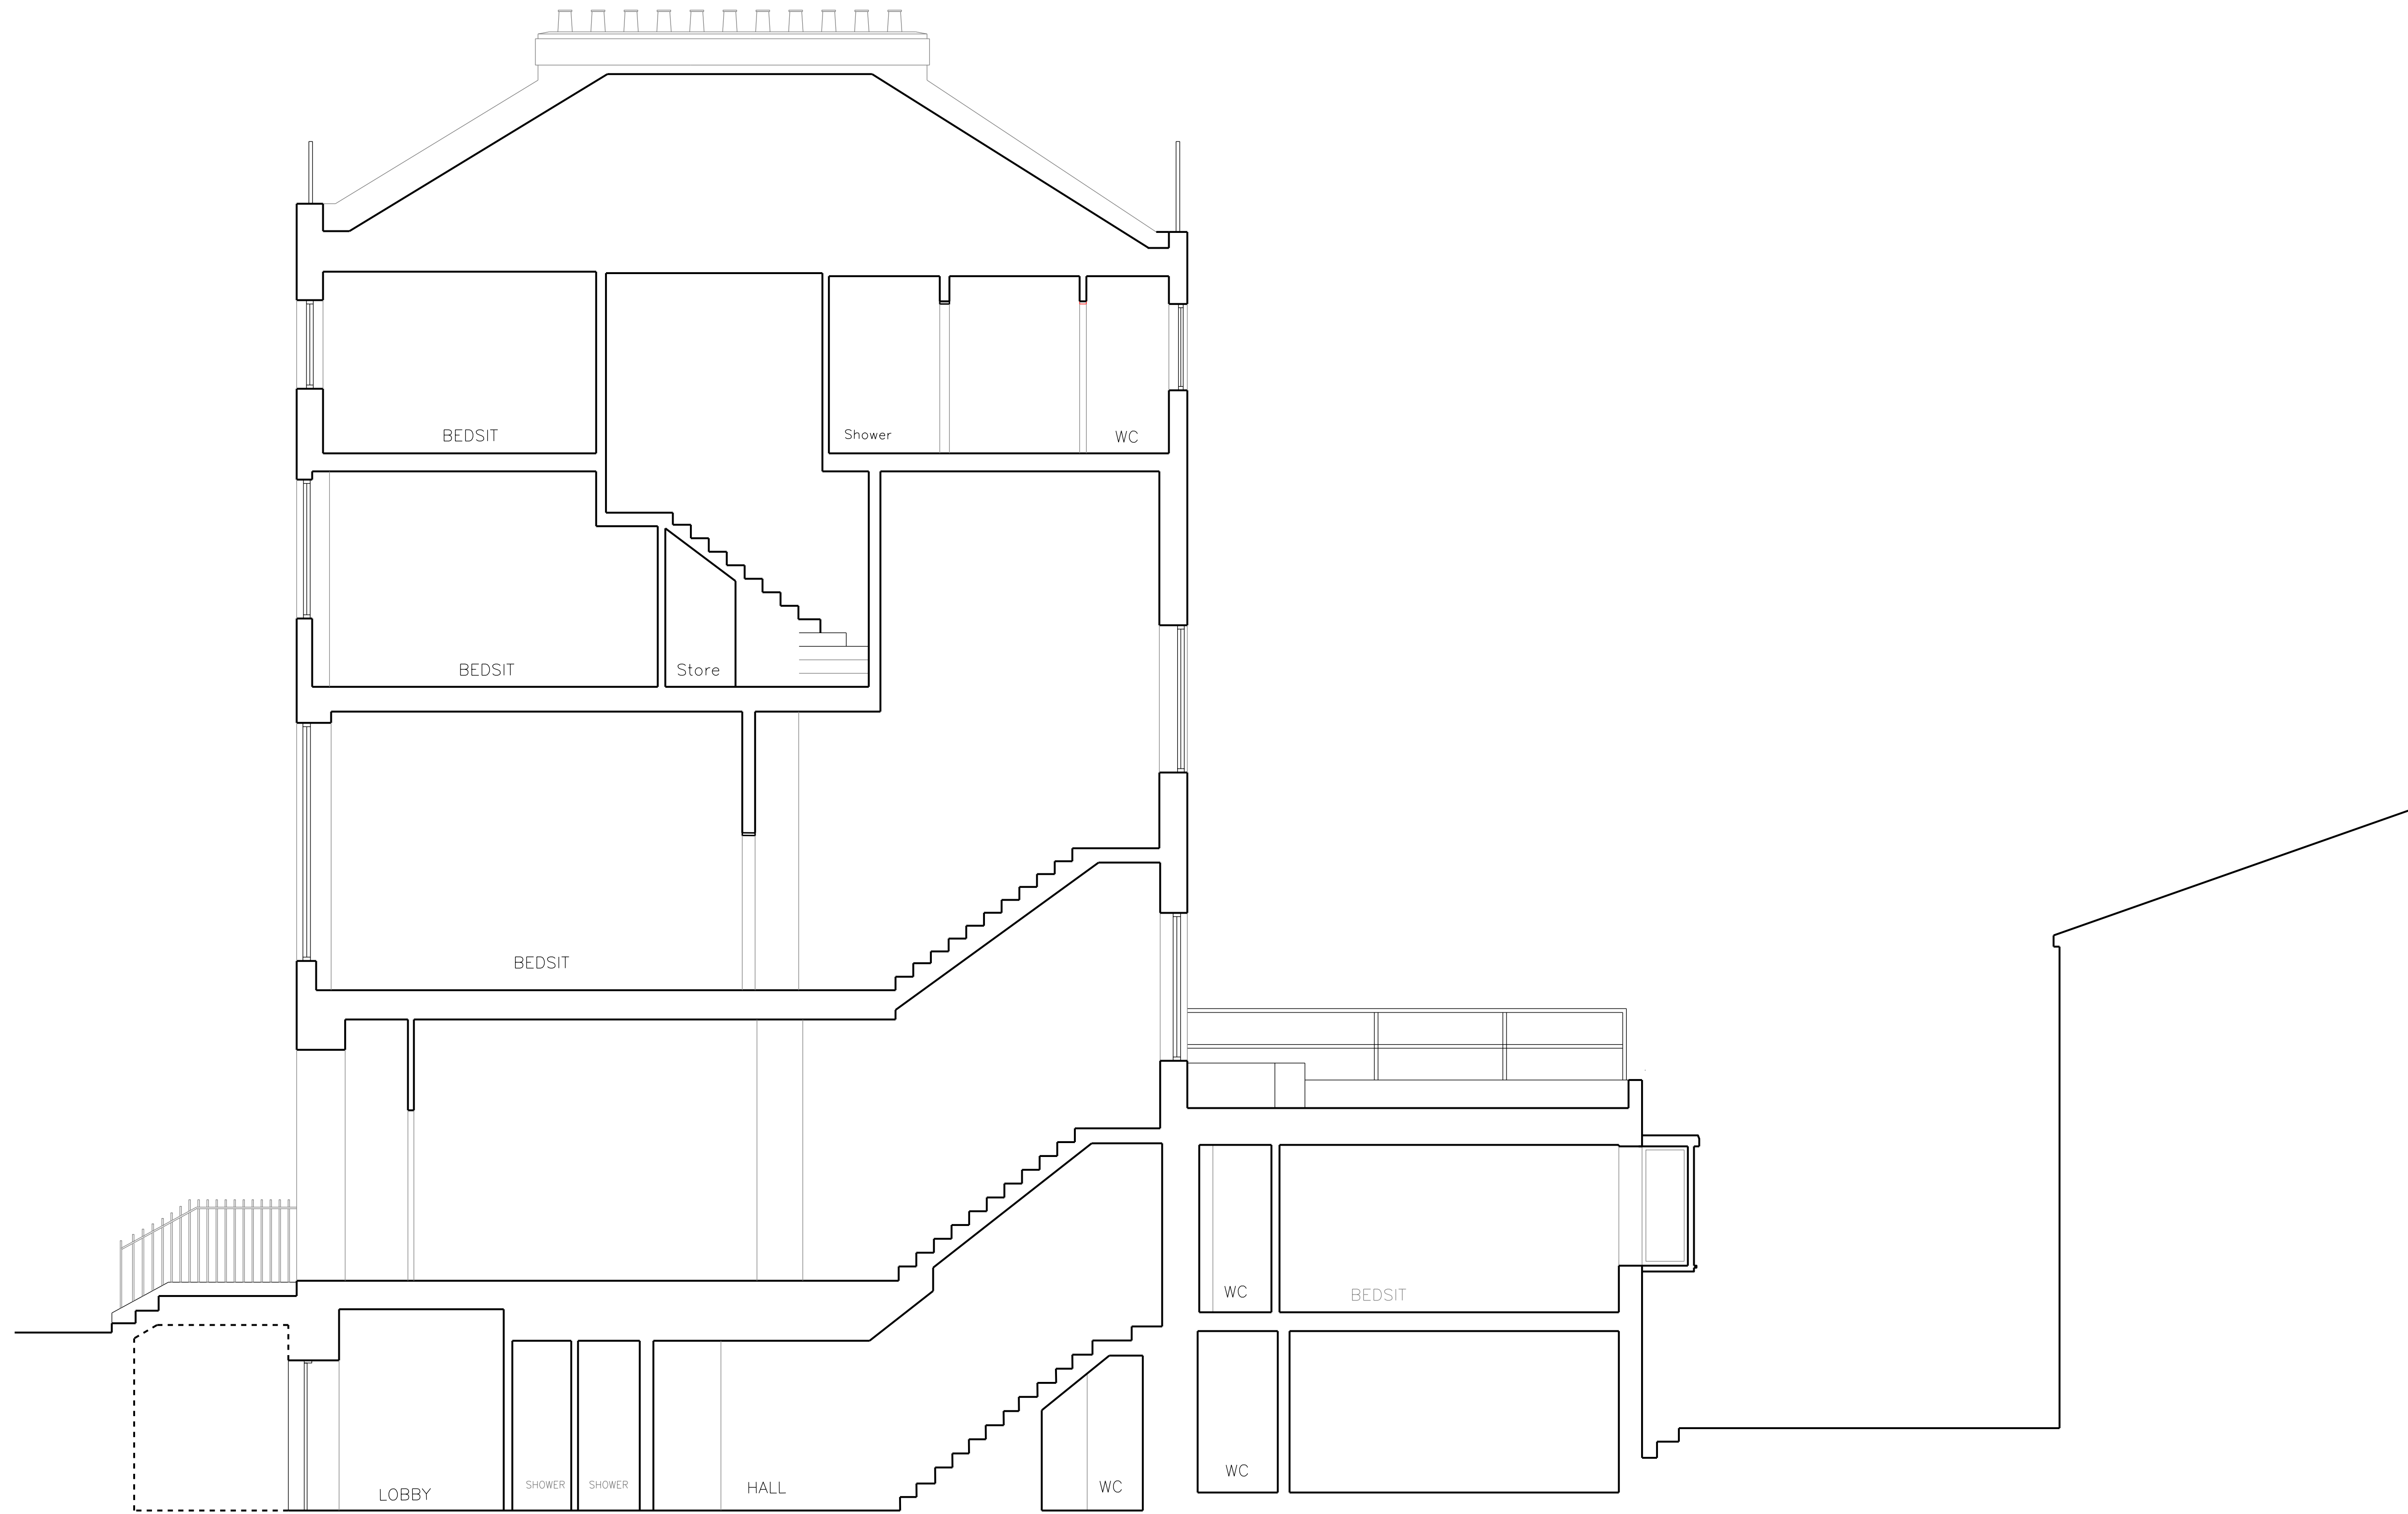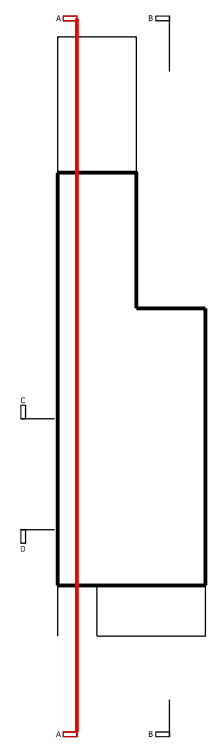

**NOTES**

KEY

**REVISION / DESCRIPTION**

DRAWN CHECKED DATE

R01 - PLANNING SUBMISSION (FIRST ISSUE) OOK OOK 28.10.15

PROJECT NUMBER PROJECT TITLE DATE

518A 66 GUILFORD STREET 28.10.15

DRAWING TITLE

Section A Existing


SCALE

1:100



STATUS DRAWING NO. REVISION

PLANNING 518A-SE-200 P01

OOK ARCHITECTS SHALL HAVE NO RESPONSIBILITY FOR ANY USE MADE OF THIS DOCUMENT OTHER THAN FOR THAT WHICH IT WAS PREPARED AND ISSUED. ALL DIMENSIONS SHOULD BE CHECKED ON SITE. DO NOT SCALE FROM THIS DRAWING. ANY DRAWING ERRORS OR DIVERGENCES SHOULD BE BROUGHT TO THE ATTENTION OF OOK ARCHITECTS.

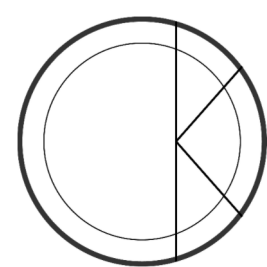

**OOK ARCHITECTS**  
 119 Farringdon Road  
 London EC1R 3DA  
 studio@ookarchitects.com  
 www.ookarchitects.com

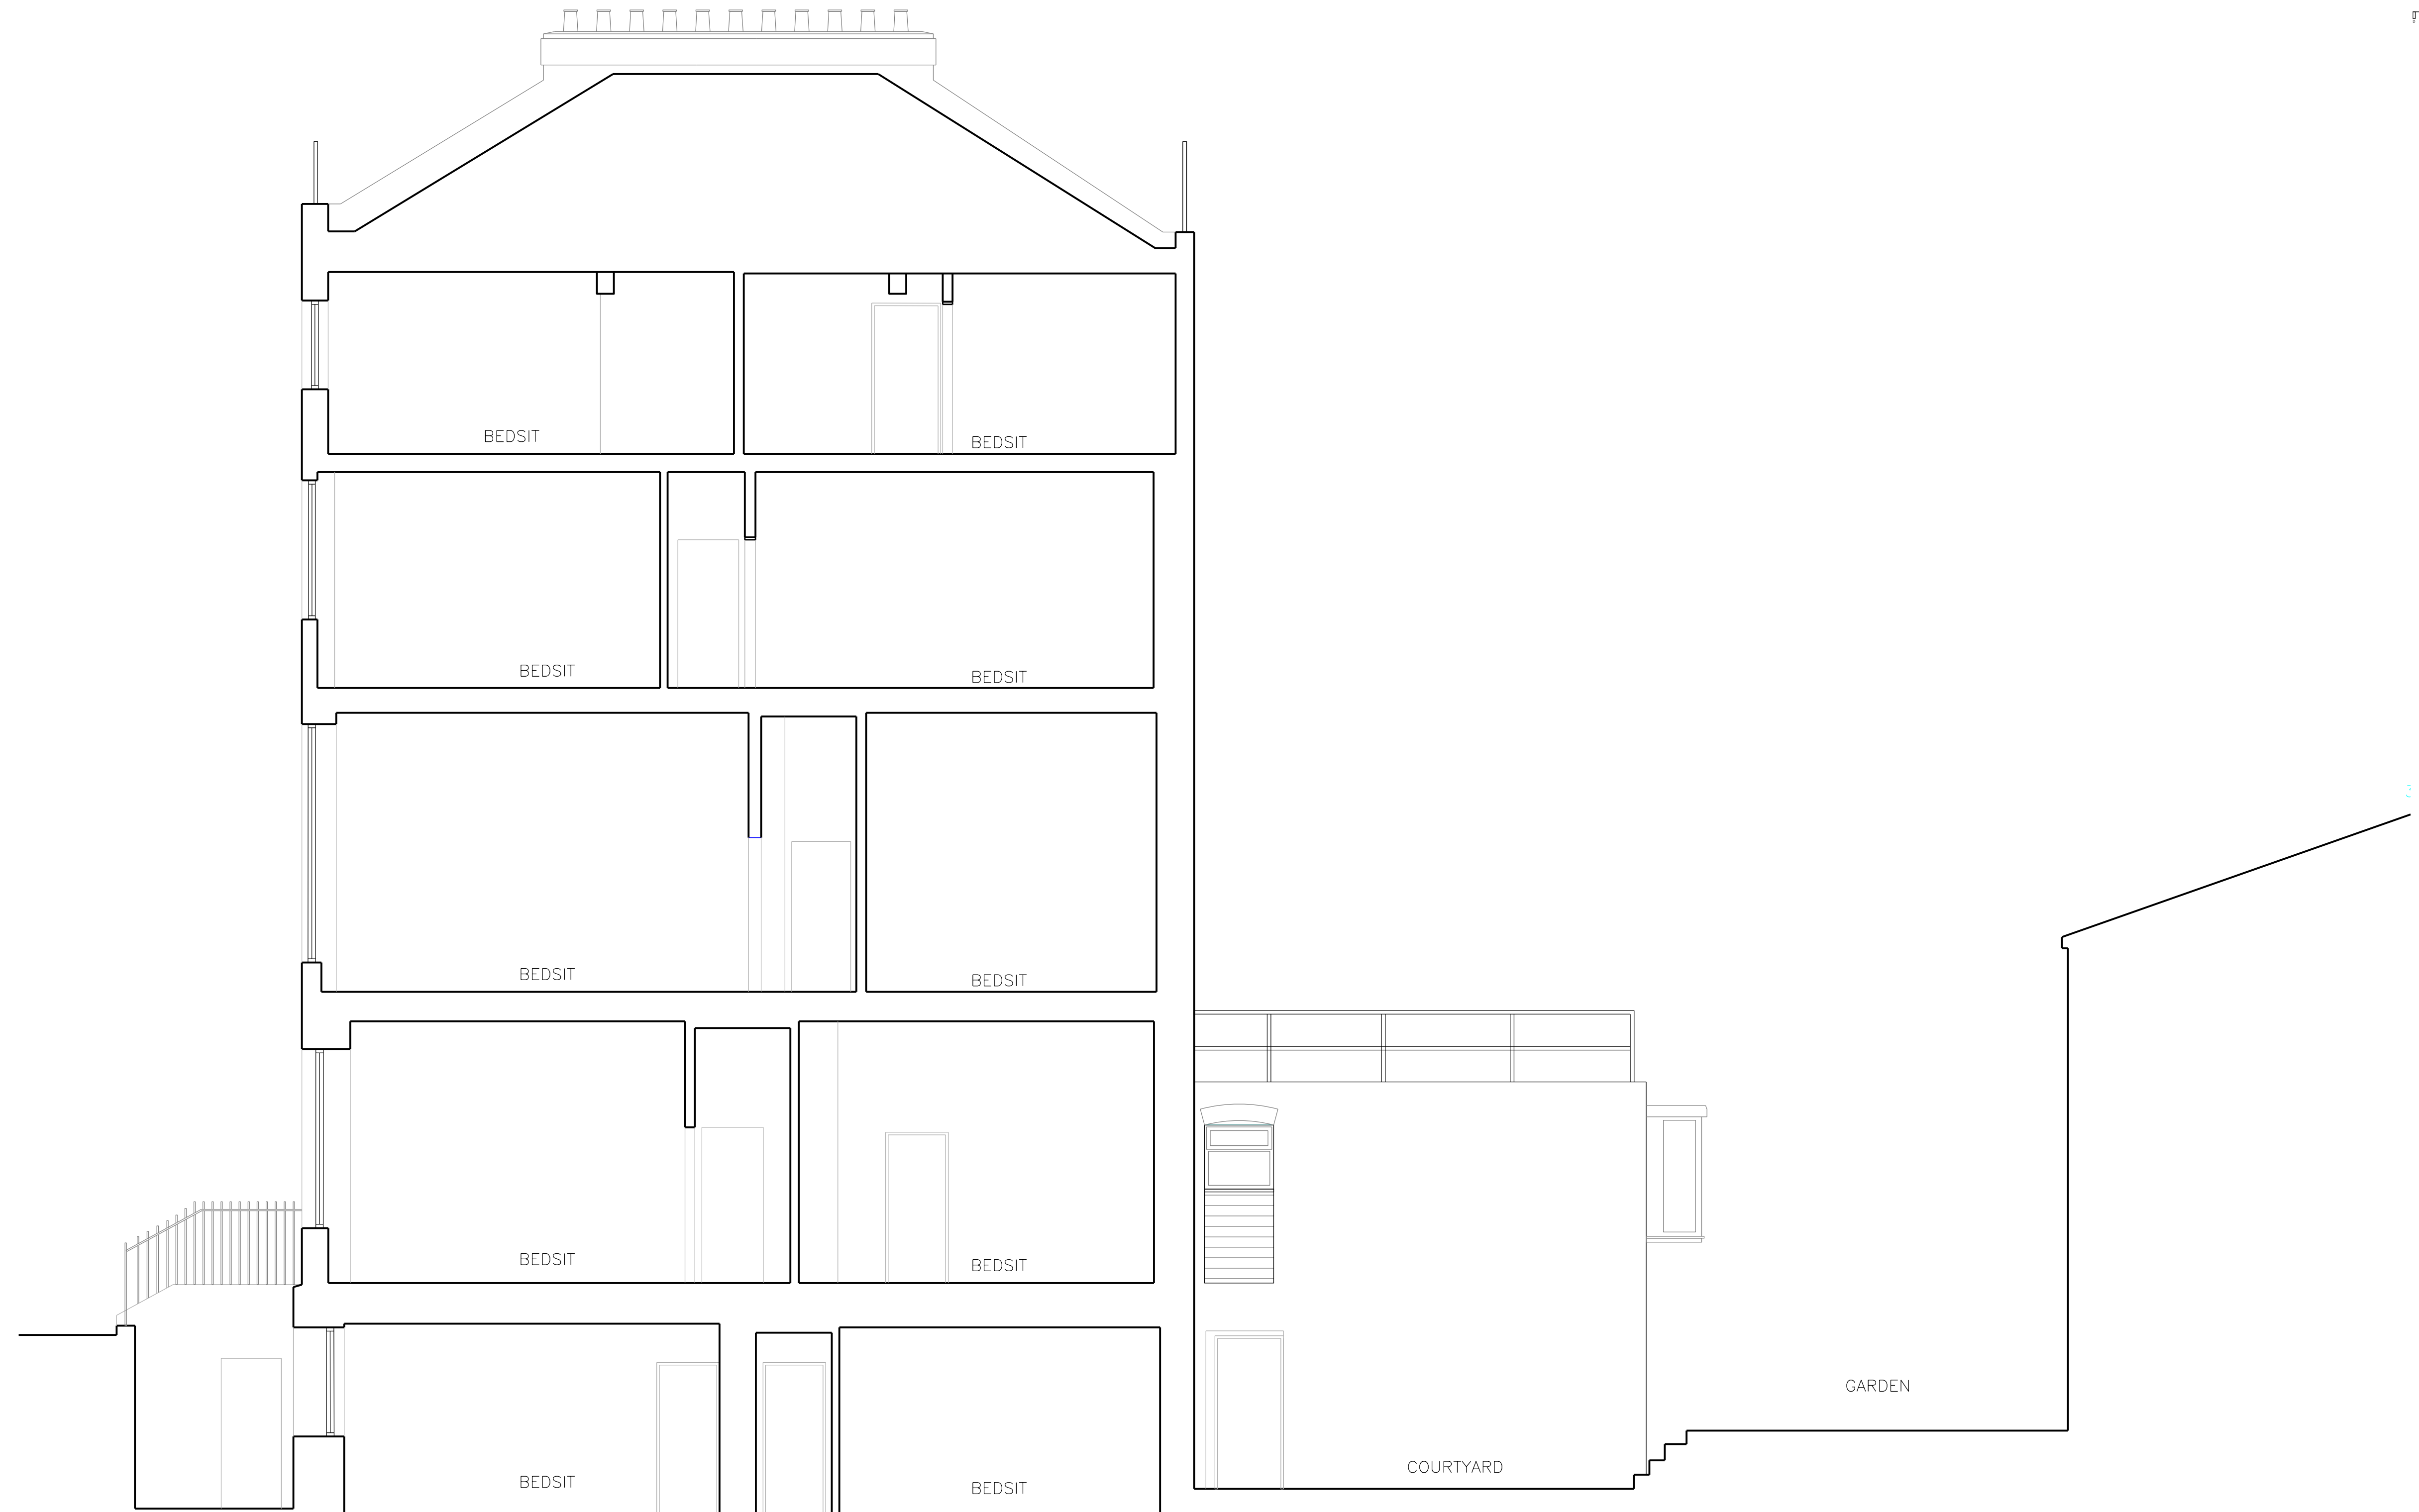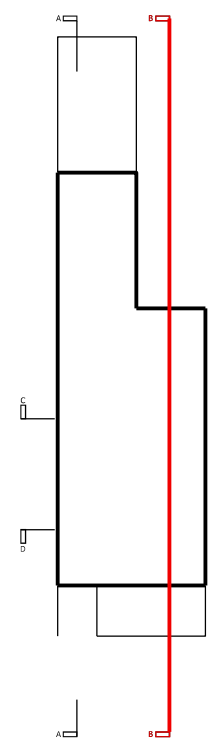


**NOTES**

KEY

REVISION / DESCRIPTION	DRAWN	CHECKED	DATE
R01 - PLANNING SUBMISSION (FIRST ISSUE)	OOK	OOK	28.10.15

OOK ARCHITECTS SHALL HAVE NO RESPONSIBILITY FOR ANY USE MADE OF THIS DOCUMENT OTHER THAN FOR THAT WHICH IT WAS PREPARED AND ISSUED. ALL DIMENSIONS SHOULD BE CHECKED ON SITE. DO NOT SCALE FROM THIS DRAWING. ANY DRAWING ERRORS OR DIVERGENCES SHOULD BE BROUGHT TO THE ATTENTION OF OOK ARCHITECTS.

PROJECT NUMBER <b>518A</b>	PROJECT TITLE <b>66 GUILFORD STREET</b>	DATE <b>28.10.15</b>
DRAWING TITLE <b>Section B Existing</b>		SCALE <b>1:100</b>
STATUS <b>PLANNING</b>	DRAWING NO. <b>518A-SE-201</b>	REVISION <b>P01</b>

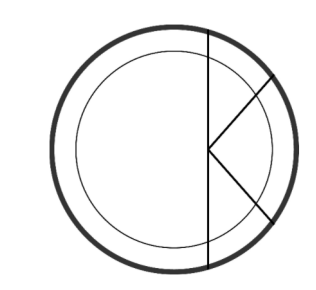

**OOK ARCHITECTS**  
119 Farringdon Road  
London EC1R 3DA  
studio@ookarchitects.com  
www.ookarchitects.com



Existing Front Elevation



Existing Rear Elevation


NOTES

KEY

REVISION / DESCRIPTION	DRAWN	CHECKED	DATE
R01 - PLANNING SUBMISSION (FIRST ISSUE)	OOK	OOK	28.10.15

OOK ARCHITECTS SHALL HAVE NO RESPONSIBILITY FOR ANY USE MADE OF THIS DOCUMENT OTHER THAN FOR THAT WHICH IT WAS PREPARED AND ISSUED. ALL DIMENSIONS SHOULD BE CHECKED ON SITE. DO NOT SCALE FROM THIS DRAWING. ANY DRAWING ERRORS OR DIVERGENCES SHOULD BE BROUGHT TO THE ATTENTION OF OOK ARCHITECTS.

PROJECT NUMBER <b>518A</b>	PROJECT TITLE <b>66 GUILFORD STREET</b>	DATE <b>28.10.15</b>
DRAWING TITLE <b>Elevations - Existing</b>		SCALE <b>1:100</b>
STATUS <b>PLANNING</b>	DRAWING NO. <b>518A-EL-300</b>	REVISION <b>P01</b>

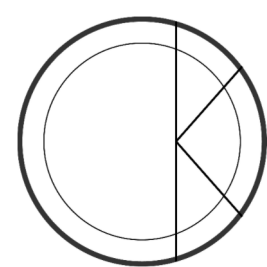

**OOK ARCHITECTS**  
119 Farringdon Road  
London EC1R 3DA  
studio@ookarchitects.com  
www.ookarchitects.com