

CLIENT

PETER & GLORIA MURPHY
37 ACHILLES ROAD
LONDON
NW6 1DZ, UK

STRUCTURAL ENGINEER

HARRISON STRUCTURAL ENG.
JOHN HARRISON
HARRISONSTRUCTURALENGINEERS
@OUTLOOK.COM
079 6730 6258

PARTY WALL SURVEYOR

MARTIN SCHOTNESS & CO.
MARTIN SCHOTNESS
6 ANTRIM MANSIONS
ANTRIM ROAD
LONDON
MARTINSCHOTNESS@YAHOO.CO.UK
020 7586 6659

CONTRACTOR

KEY PLAN




DATE ISSUED	DESCRIPTION
02-MAR-2015	ISSUED FOR PRE-PLANNING
01-APR-2015	DRAWING UPDATE
11-JUN-2015	PLANNING APPLICATION
8-OCT-2015	APPLICATION REVISION 1
11-NOV-2015	APPLICATION REVISION 2

PROJECT & ADDRESS
37 ACHILLES ROAD
LONDON, NW6 1DZ
UNITED KINGDOM

DRAWING STATUS	CONSTRUCTION DOCUMENTS
DATE	08-OCT-2015
SCALE	1:100 @A2
JOB NUMBER	A-028

DRAWING TITLE
FIRST FLOOR & ROOF DIMENSION PLAN

DRAWING NUMBER
A-110

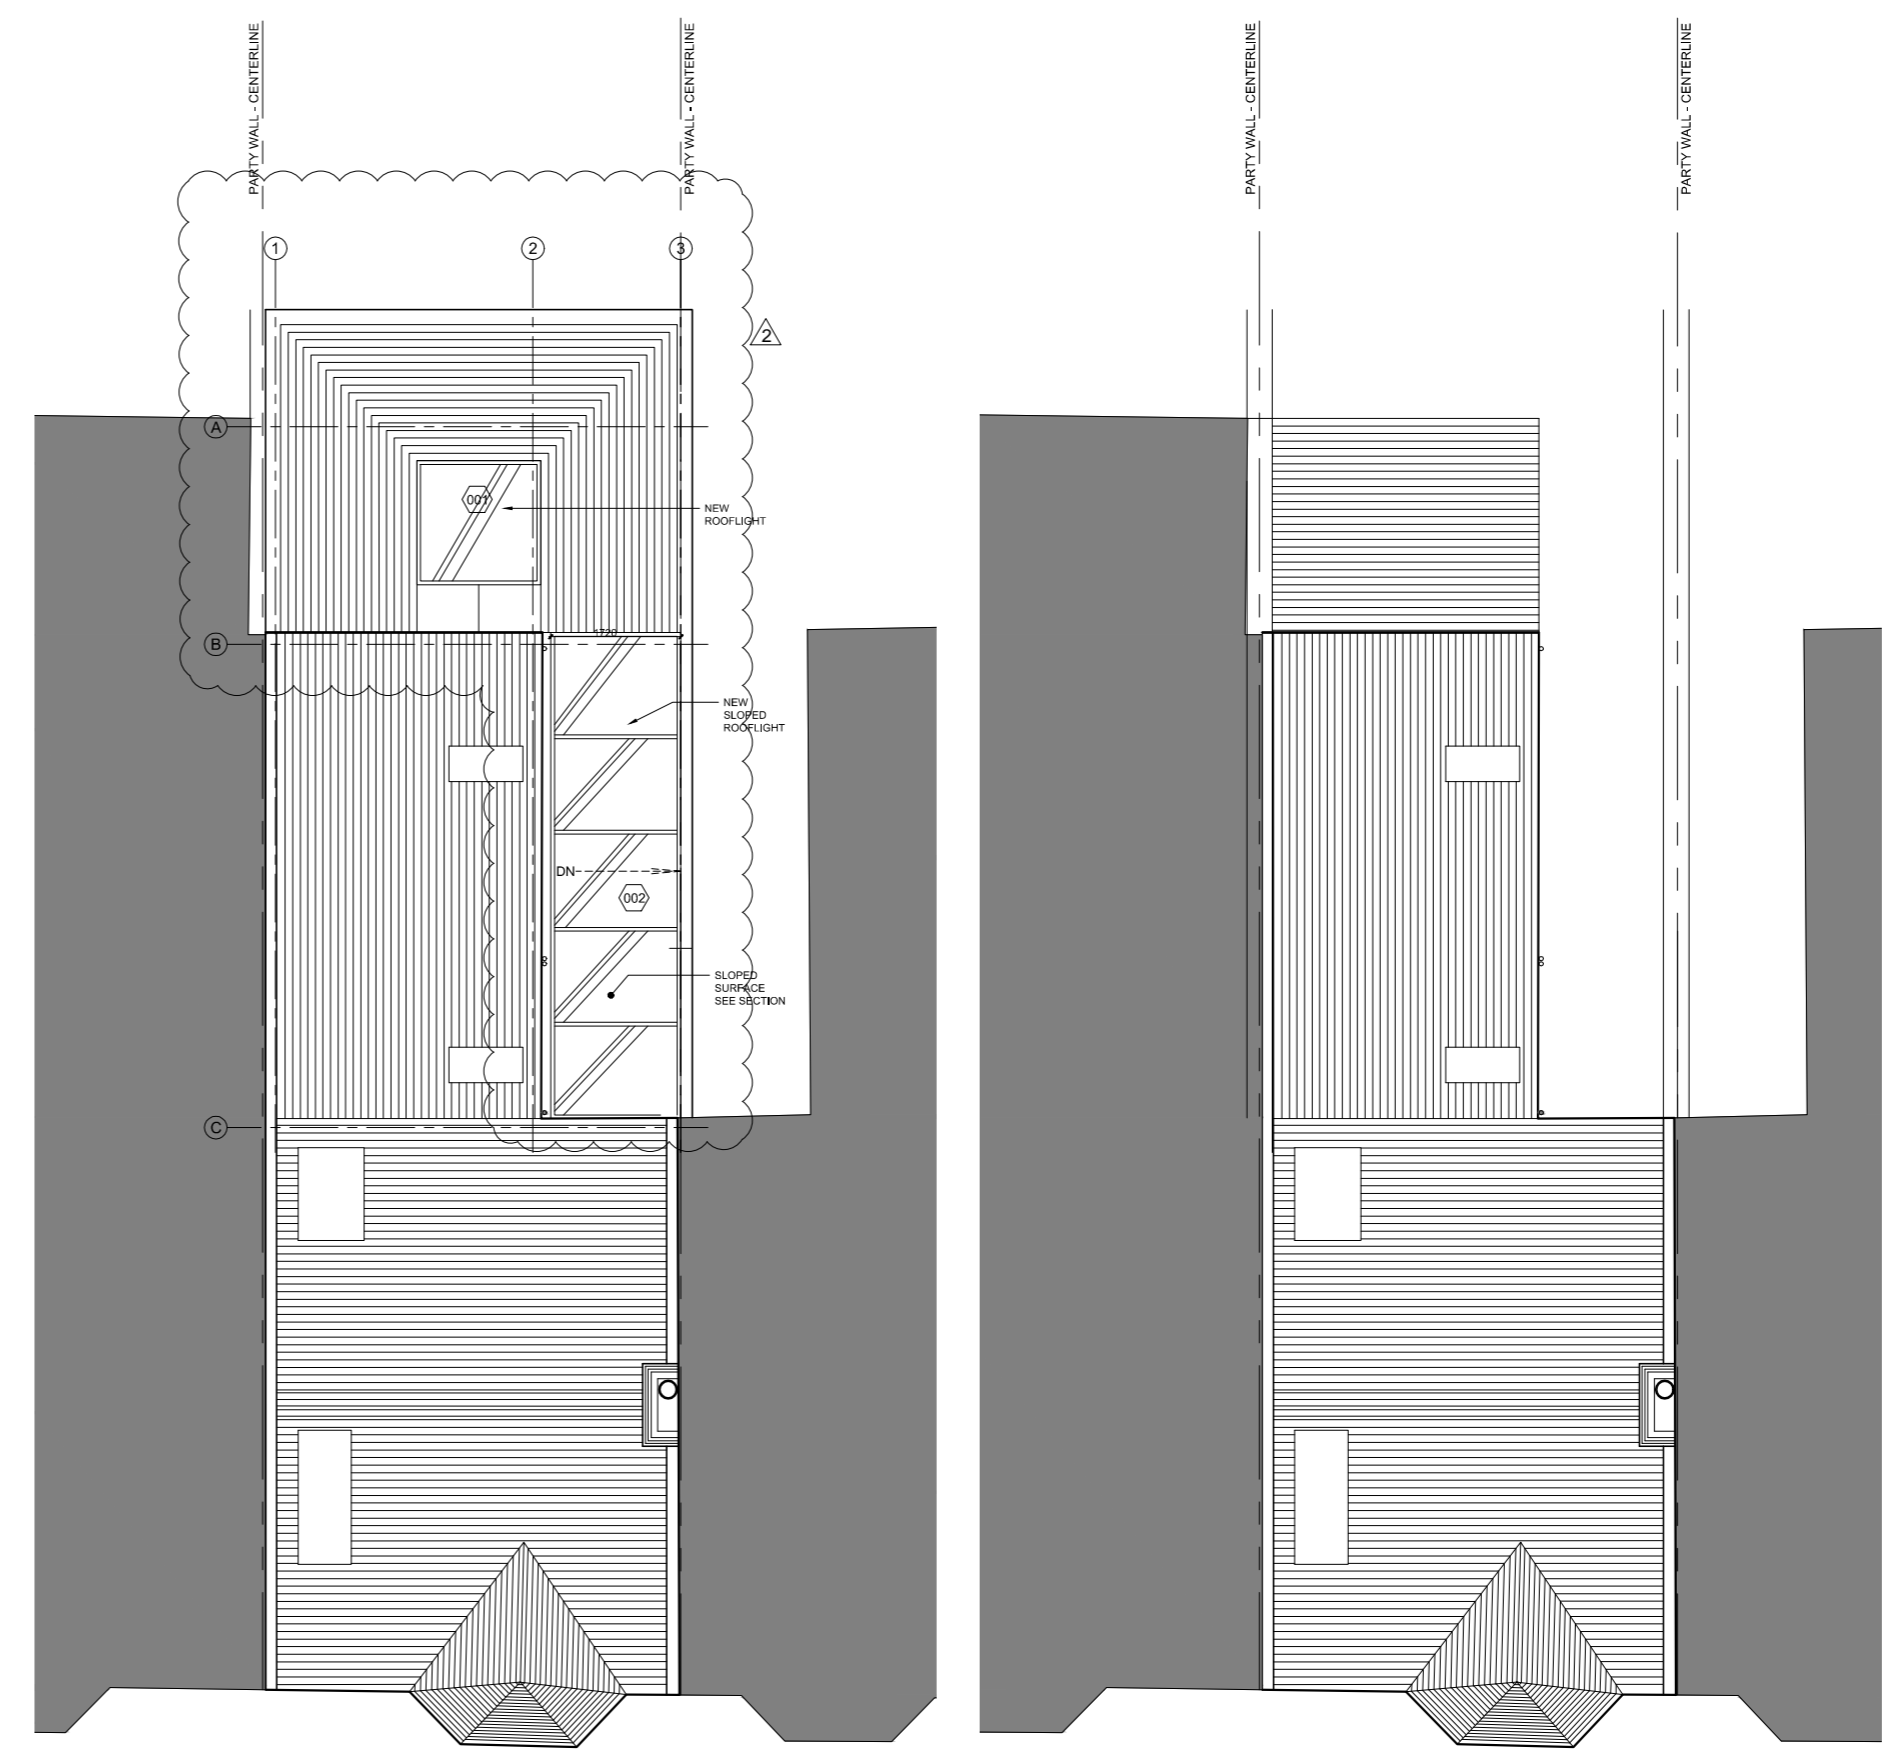

2 PROPOSED ROOF PLAN 1:100

1 EXISTING ROOF PLAN 1:100