



Information contained within this drawing is the sole copyright of HDGA Ltd, and is not to be reproduced without express permission. No implied licence exists. This drawing not to be used for land transfer or valuation purposes. Do not scale from this drawing. All dimensions & levels are to be checked on site by the contractor. Issued for purposes indicated only. Drawing errors and omissions to be reported to the architect.

Notes

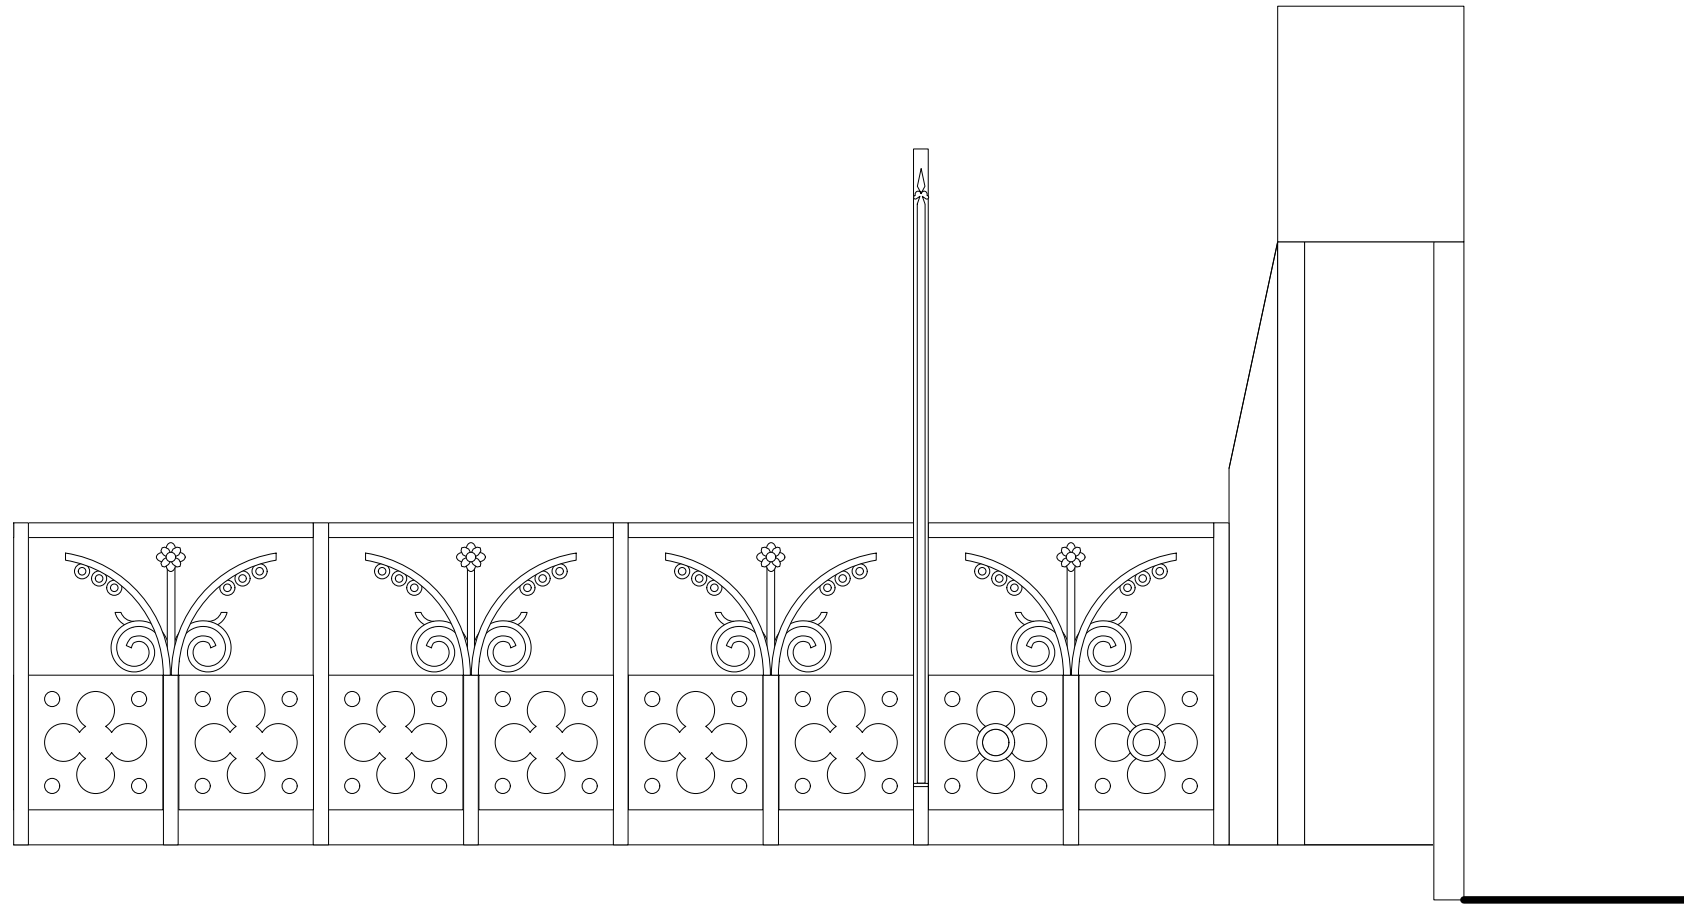

**01 Existing South Elevation**  
Scale 1:20 @A3

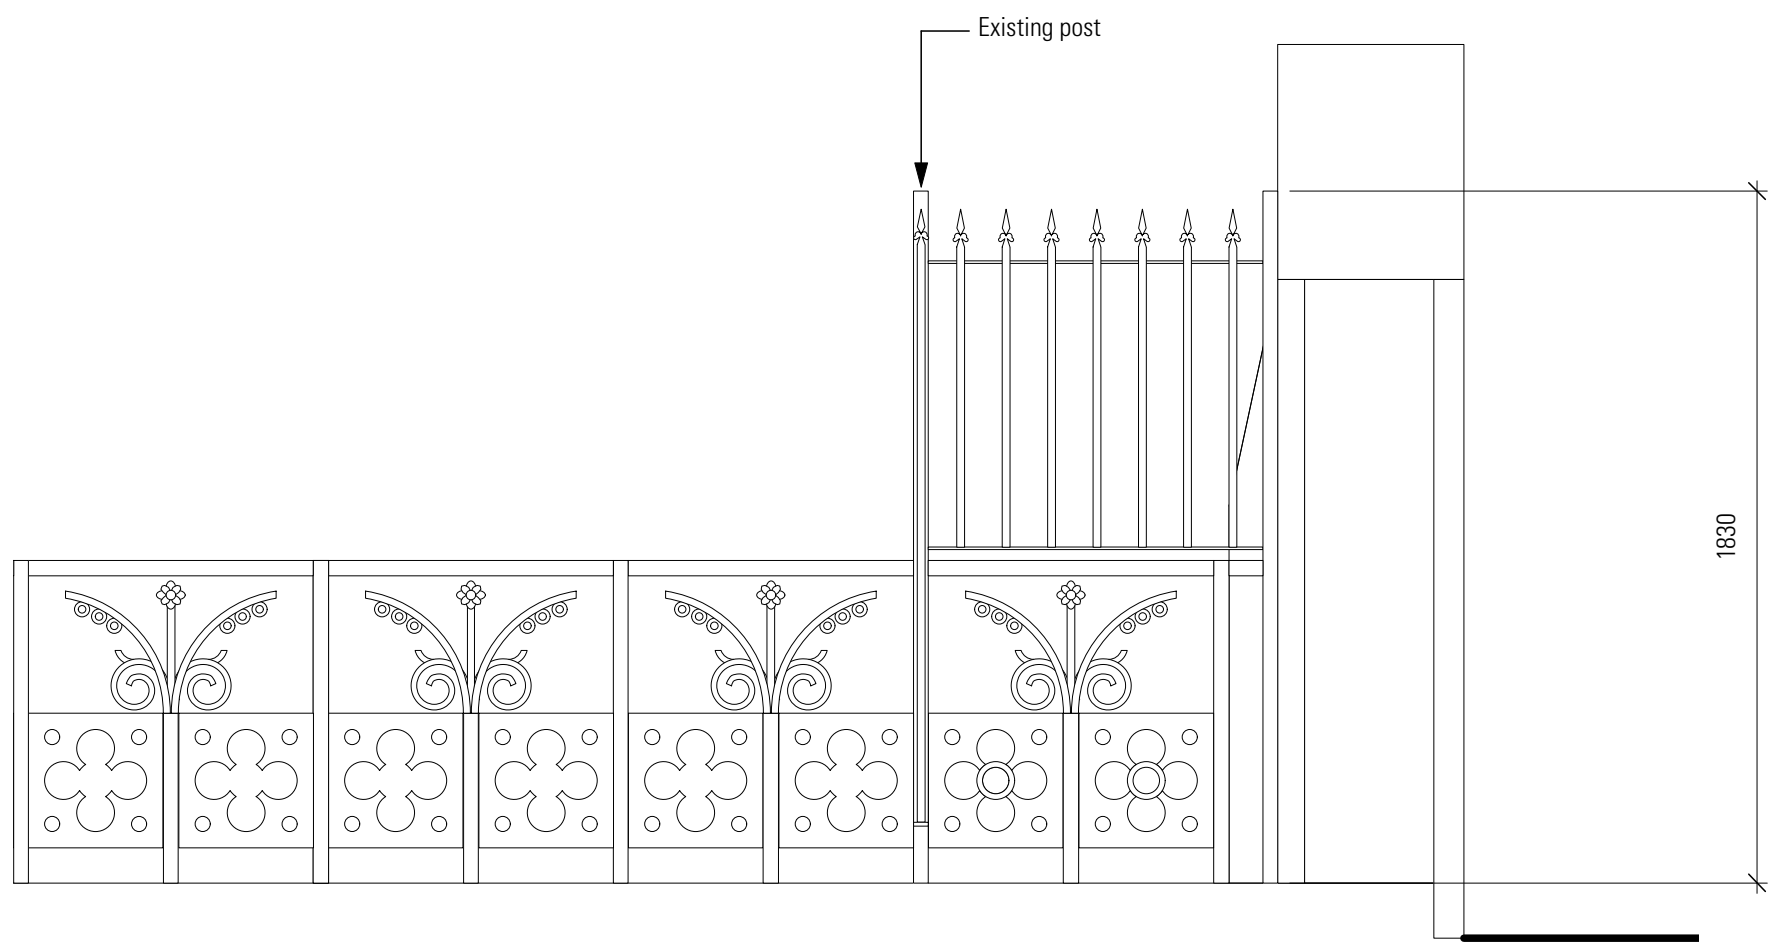

**02 Proposed South Elevation**  
Scale 1:20 @A3

Revisions

**HARPER  
DOWNIE**  
CREATIVE  
ARCHITECTURE

Gate House  
1 St John's Square  
London EC1M 4DH  
T +44 20 7490 7674  
studio@harpdownie.com  
www.harpdownie.com

Client  
Heathside Preparatory School

Project  
Gate Intercom  
Heath Street  
NW3 1DH

Drawing Title  
Existing and proposed South Elevation

Status	Drawn	Checked
Status	CW	VC

Scale	Date
1:20@A3	Sept 2015

Drwg. No. & Revision  
**Heathside Prep School gate-E-3**