




Do not scale from this drawing.  
 Dimensions are to be verified on site prior to  
 construction.  
 Notes

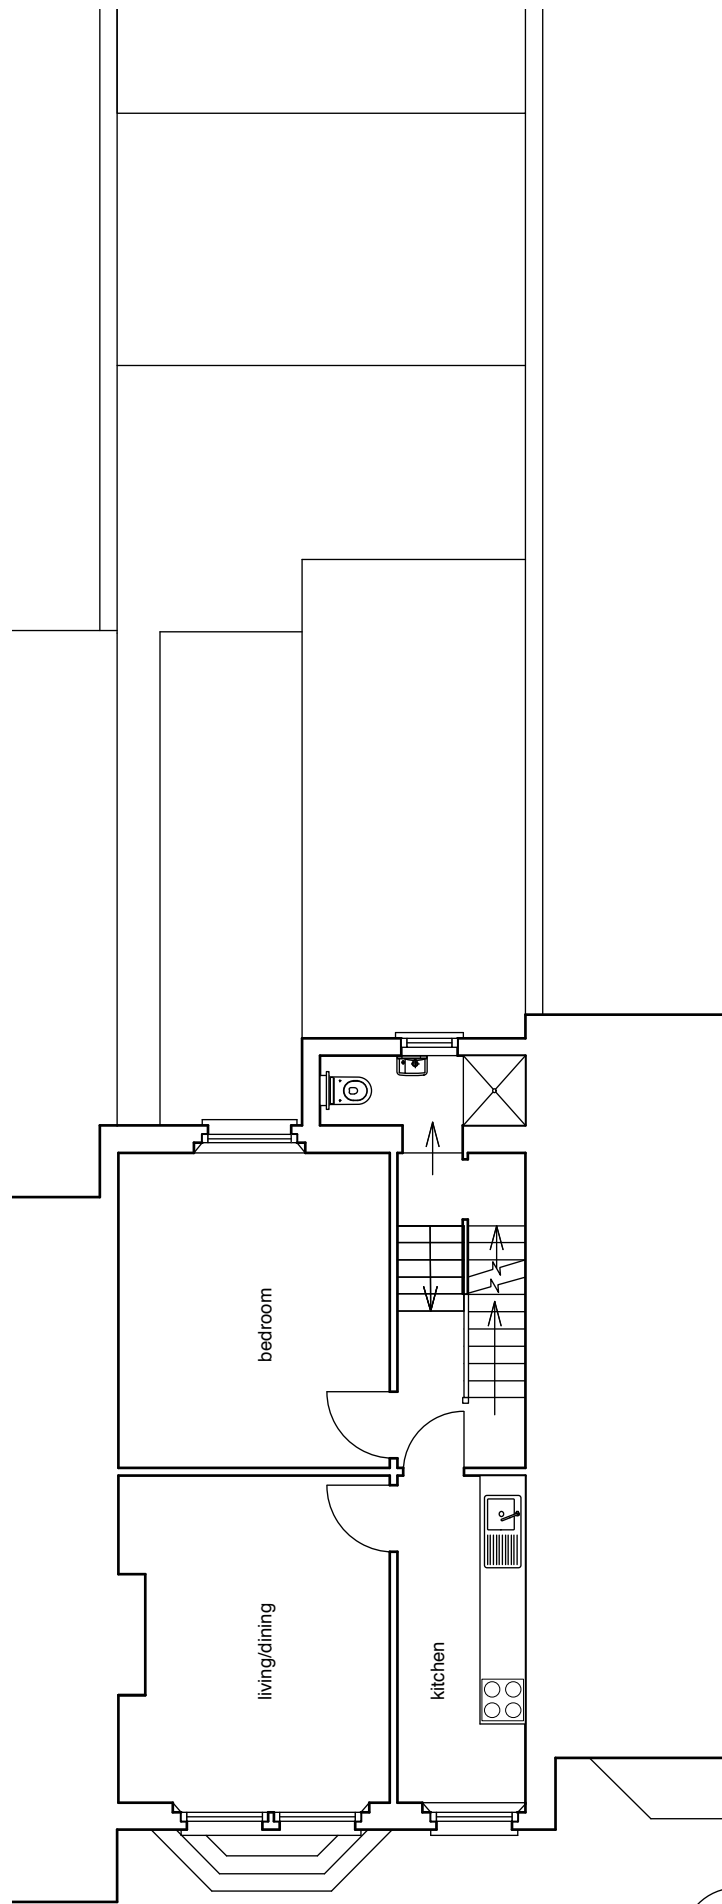


existing first floor plan

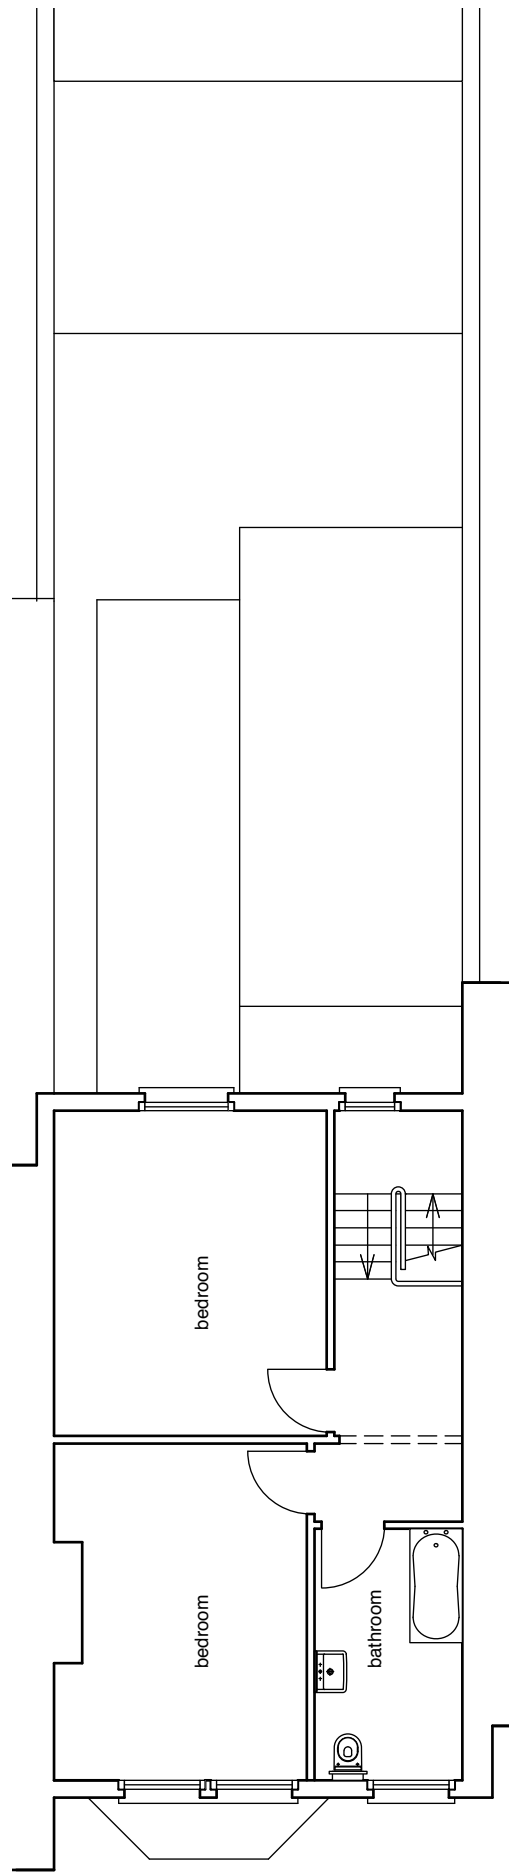

existing second floor plan

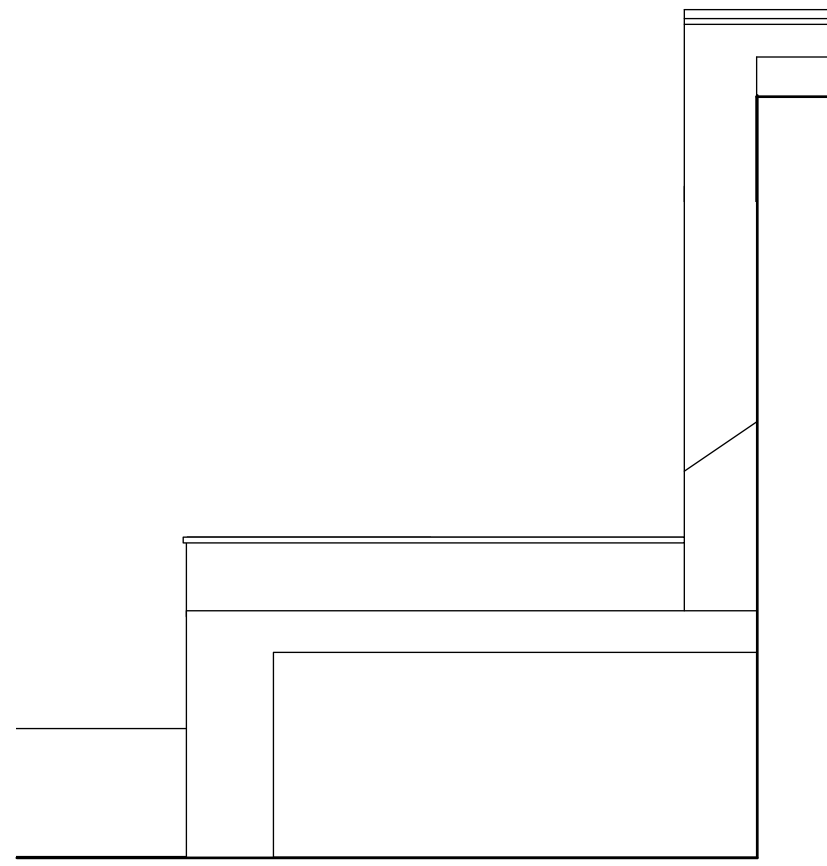


south elevation

 

north elevation to 11 Evangelist Road



existing rear elevation

 

Revisions

**4orm**

1-5 Offord Street London N1 1DH  
 studio@4orm.co.uk  
 www.4orm.co.uk

Project  
 upper floor flat  
 9 Evangelist Road NW5


Drawing Title  
 existing  
 plans and elevations

Drawing Status  
 PLANNING


Date	Scale @ A3	Drawn
November 15	1:100	RH

Drawing Number  
**4035-X.16**


Do not scale from this drawing.  
 Dimensions are to be verified on site prior to construction.  
 Notes

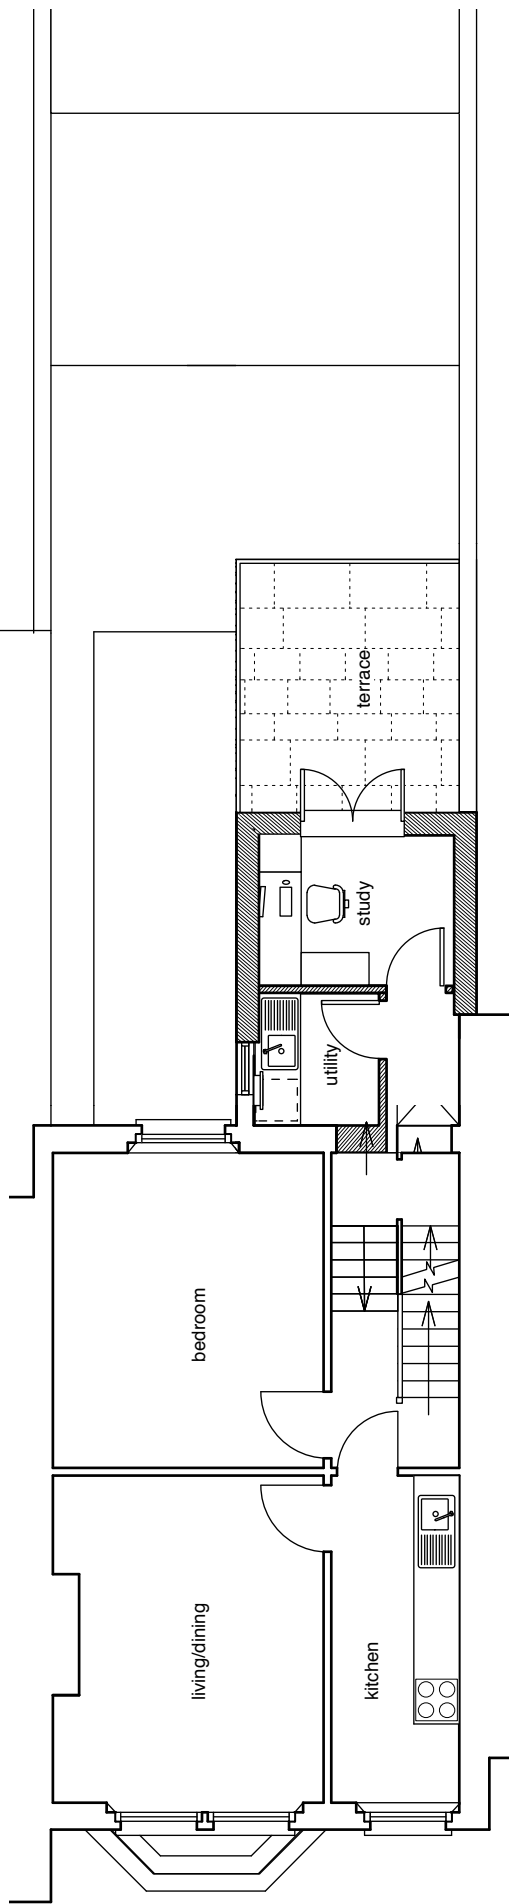


proposed first floor plan

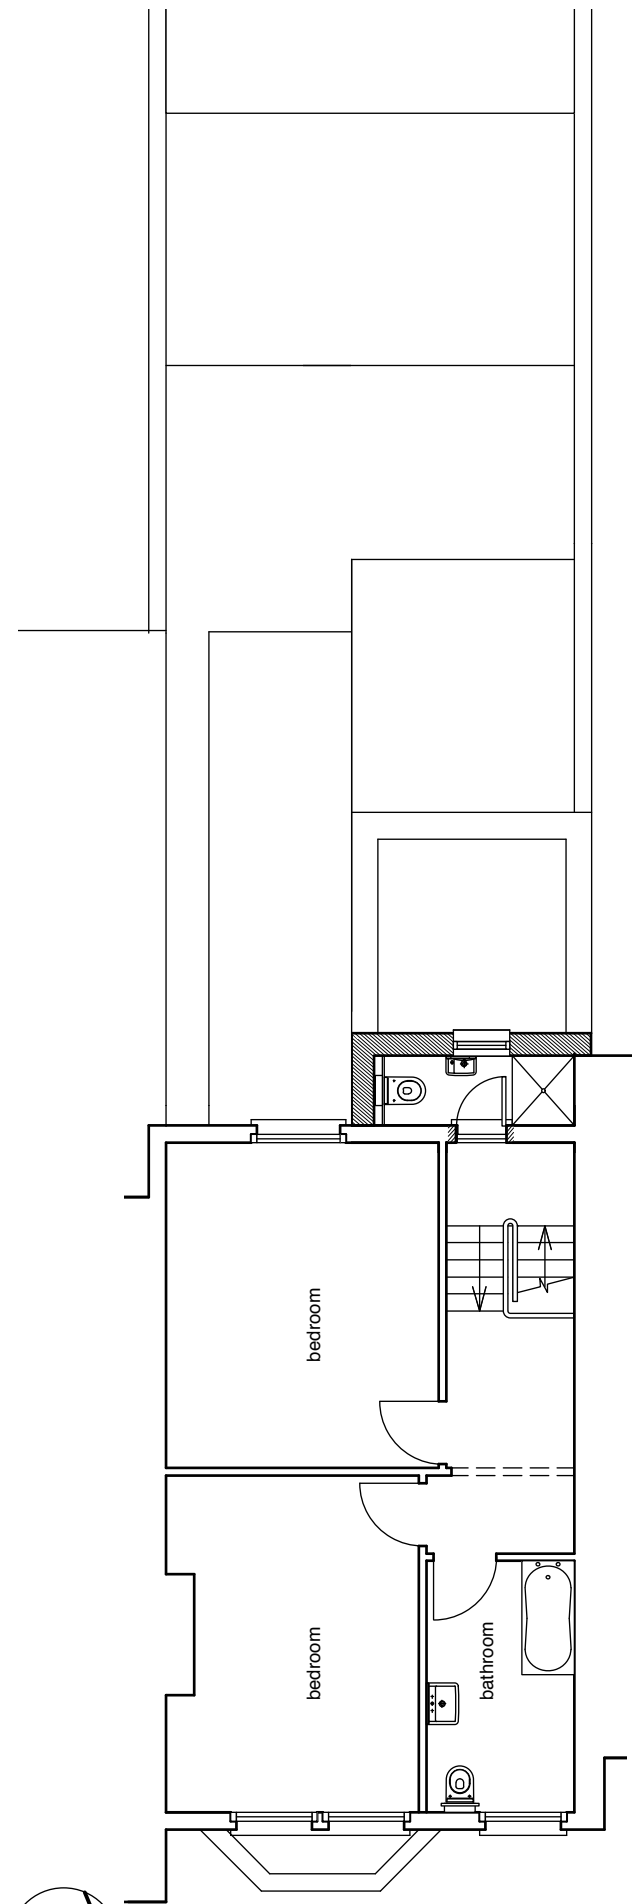

proposed second floor plan

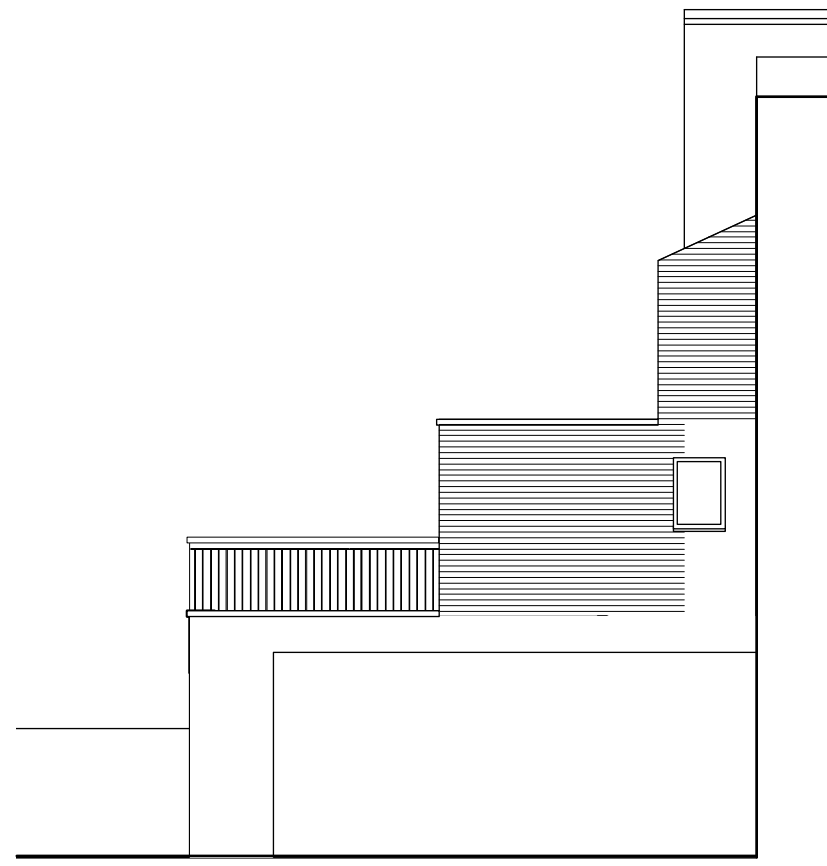


proposed south elevation

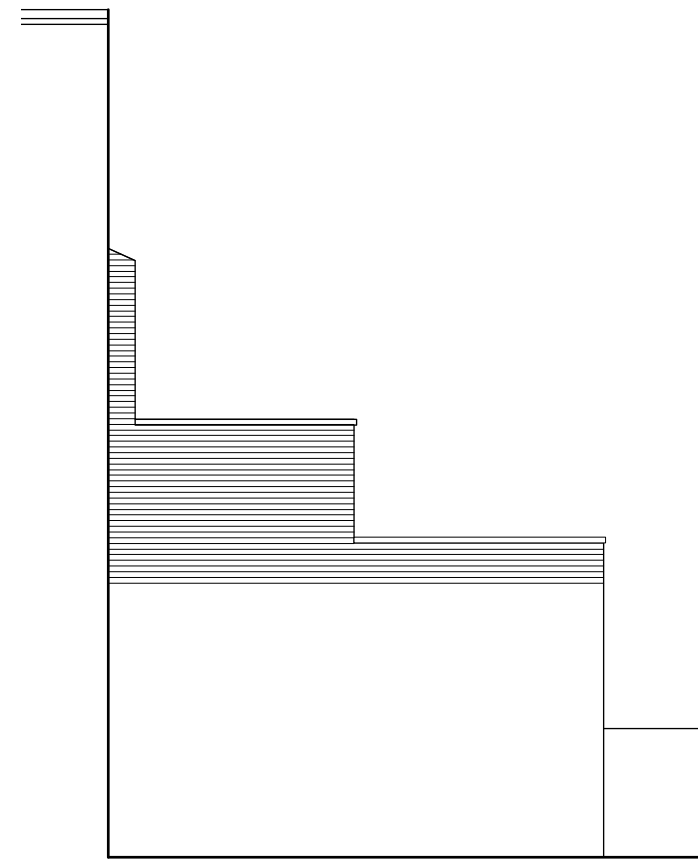

proposed north elevation to 11 Evangelist Road



proposed rear elevation

 

Revisions

**4orm**

1-5 Offord Street London N1 1DH  
 studio@4orm.co.uk  
 www.4orm.co.uk

Project  
 upper maisonette  
 9 Evangelist Road NW5

Drawing Title  
 proposed  
 plans and elevations

Drawing Status  
 PLANNING

Date	Scale @ A3	Drawn
November 15	1:100	RH

Drawing Number  
**4035-P.16**