


KENTISH TOWN ROAD

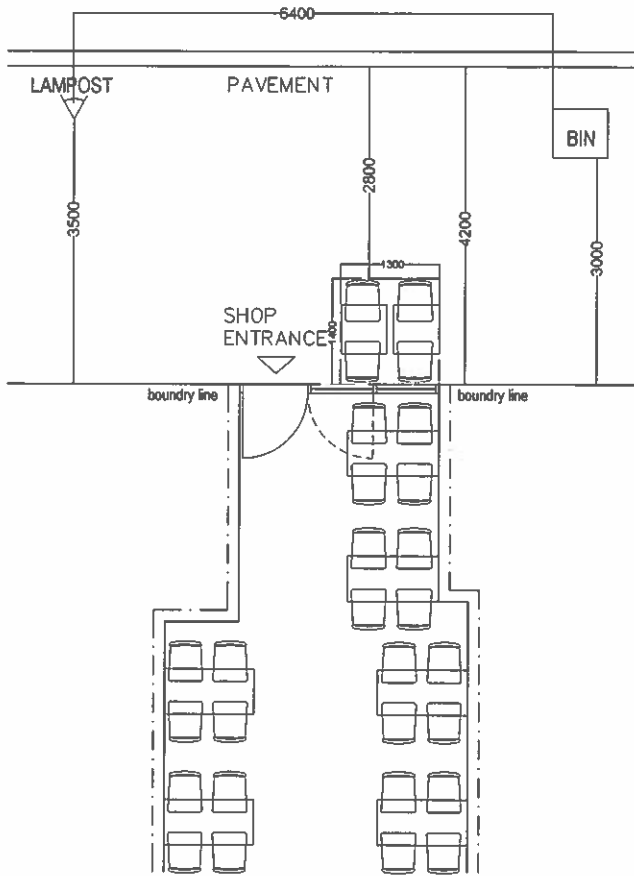

DIMENSION OF TABLE
650 MM X 600 MM



DIMENSION OF CHAIR
455 MM 540 MM



AMENDMENTS

A
B
C
D
E
F
G
H
J
K

NARTS

65 STONE HEWINGTON HIGH STREET
LONDON N16 6EL
T - 020 72413836
F - 020 72413855

CONTRACT
235
KENTISH TOWN ROAD
LONDON ,NW5 2JT

DRAWING
PROPOSED
GROUND FLOOR PLAN

SCALE 1:100@A4	DATE 12/13
DRAWN BY EM	CHECKED EM

DRAWING No.
1213 | P | 1