


3 Proposed Garden Room Elevation

Scale: 1:100 @ A1 & 1:200 @ A3

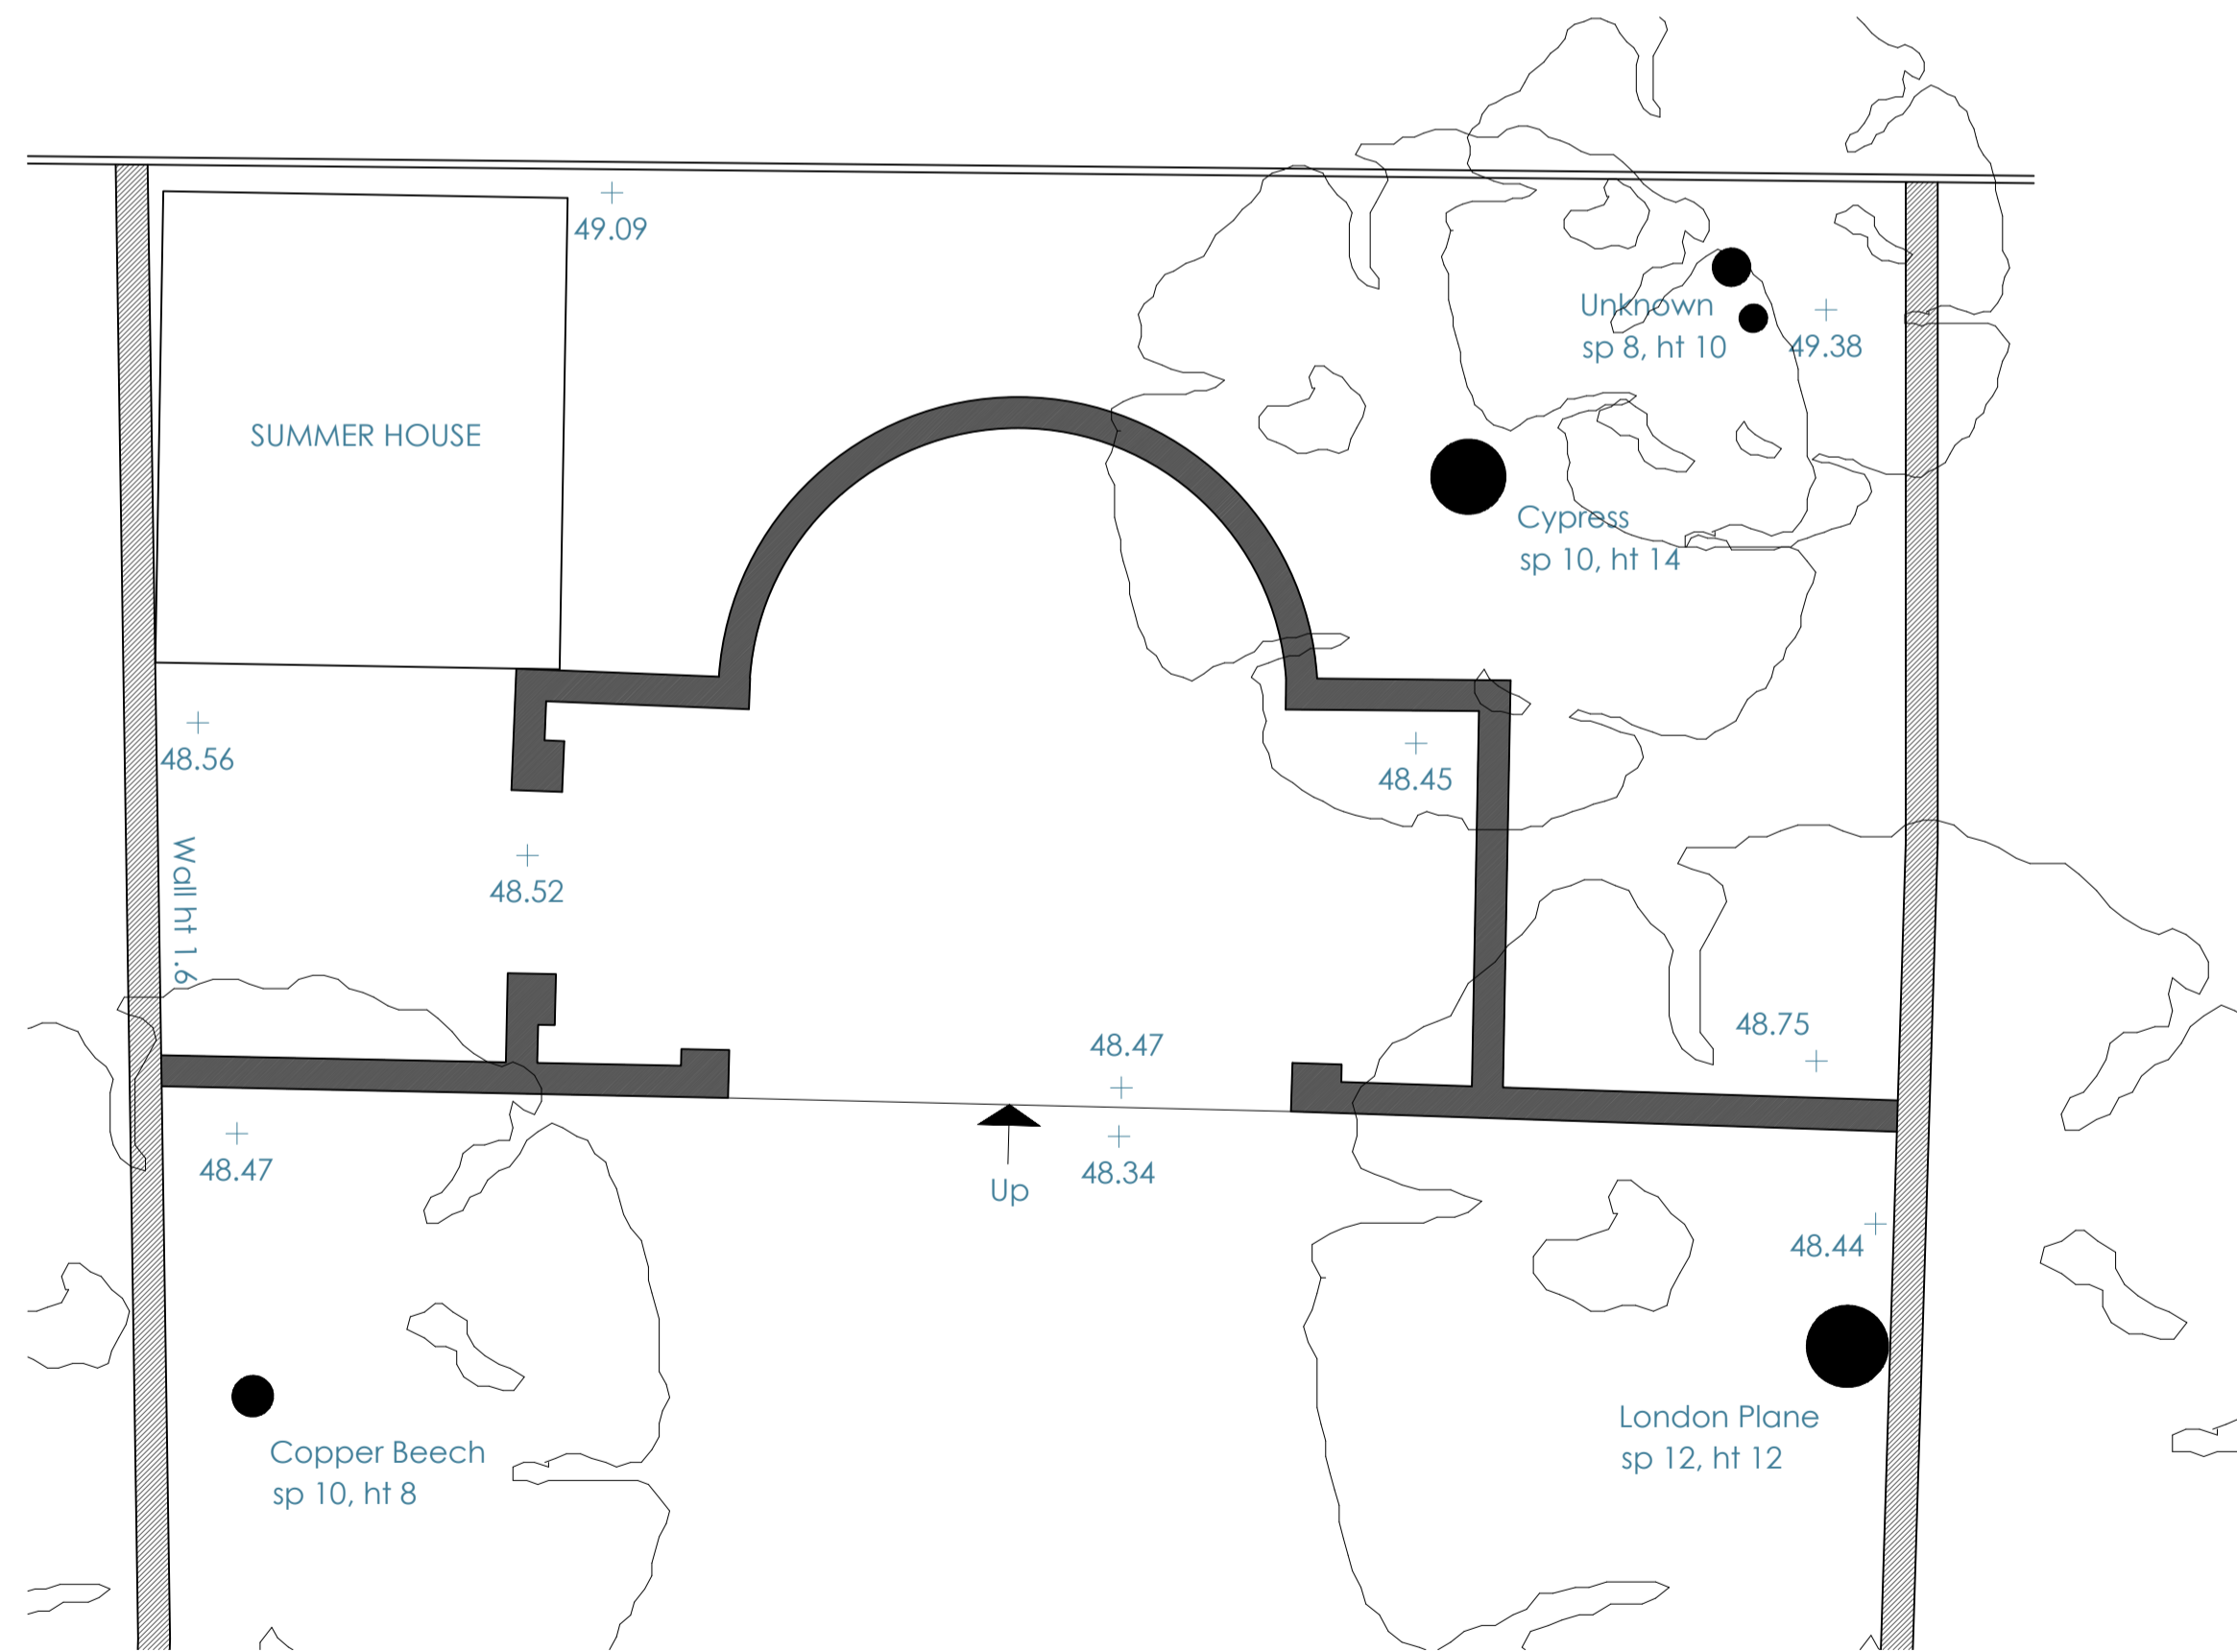

2 Proposed Garden Room Roof Plan

Scale: 1:100 @ A1 & 1:200 @ A3



Rev.	Date	Remarks
0	00/00/00	0

Client:	—	Drawing Number:	5862/13
Project:	47 Queens Grove, NW8 6AE	Revision:	-
Drawing:	Existing Garden Room Drawings	Date:	22/07/15
Status:	Planning		