

DRAWING ISSUE

TITLE	NUMBER	25/09/15	01/10/15	09/10/15	12/11/15	13/11/15	13/11/15	20/11/15	25/11/15
SUB-BASEMENT	1415/01	B1 B1 B2						B2 B3 B3	
BASEMENT	1415/02	B1 B1 B2				B3 B3		B3	
LOWER GROUND	1415/03	B1 B1 B2						B2 B2	
G.A. AT +42.775 SSL	1415/04	B1 B1 B2						B2 B2	
GROUND FLOOR	1415/05	B1 B1 B2						B2 B2	
FIRST FLOOR	1415/06				B1			B1 B1	
SECOND FLOOR	1415/07				B1			B1 B1	
ROOF PLAN	1415/08				B1			B1 B1	
DETAILS & SECTIONS - S. 1	1415/20	B1 B1 B2						B2 B3 B3	
DETAILS & SECTIONS - S. 2	1415/21	B1 B1 B2						B2 B2	
DETAILS & SECTIONS - S. 3	1415/22	B1			B2			B2 B3 B3	
DETAILS & SECTIONS - S. 4	1415/23				B1			B1 B1	
SUB-BASEMENT DRAINAGE	1415/61							B1 B1 B1	
BASEMENT DRAINAGE	1415/62							B1 B1 B1	
VIEWS - SHEET 1	1415/90	B1 B1 B2						B2 B2	
VIEWS - SHEET 2	1415/91	B1 B1 B2						B2 B2	
VIEWS - SHEET 3	1415/92				B1			B1 B1	
VIEWS - SHEET 4	1415/93				B1			B1 B1	
UNDERPINNING TO BOUNDARY WALLS	1415/80				B1			B1 B1	
UNDERPINNING DETAILS	1415/81				B1			B1 B1	
ISSUED TO X as required to denote field (electronic only), number to denote paper copies									
Building Control									
Contractor		X	X	X	X			X	X
Client									
Architect		X	X	X	X			X	
QS		X	X	X	X			X	
Planning Supervisor									
Services Engineer			X	X	X	X		X	
Party Wall Surveyor								X	X
PM									
Paper (leave blank if electronic only)									
Status		B	B	B	B	B	B	B	B

Status I=Info, Co=Comment, B=Billing, T=Tender, C=Construction, F=Final Construction  
 Paper A1, A3 etc..


Notes :

1. This drawing is to be read in conjunction with all relevant Architect's, Engineer's and specialist's drawings and specifications.
2. This drawing is the copyright of Constructure Ltd and is not to be used or reproduced without permission.
3. Do not scale from this drawing in either paper or digital form. Use written dimensions only. To check drawing has been printed to the intended scale this bar should be 100mm long @ A1 or 50mm long @ A3.



Legend :

- Existing structure.
- Structure under.
- Reinforced concrete section.
- Reinforced concrete surface.
- Mass concrete.
- Blockwork.

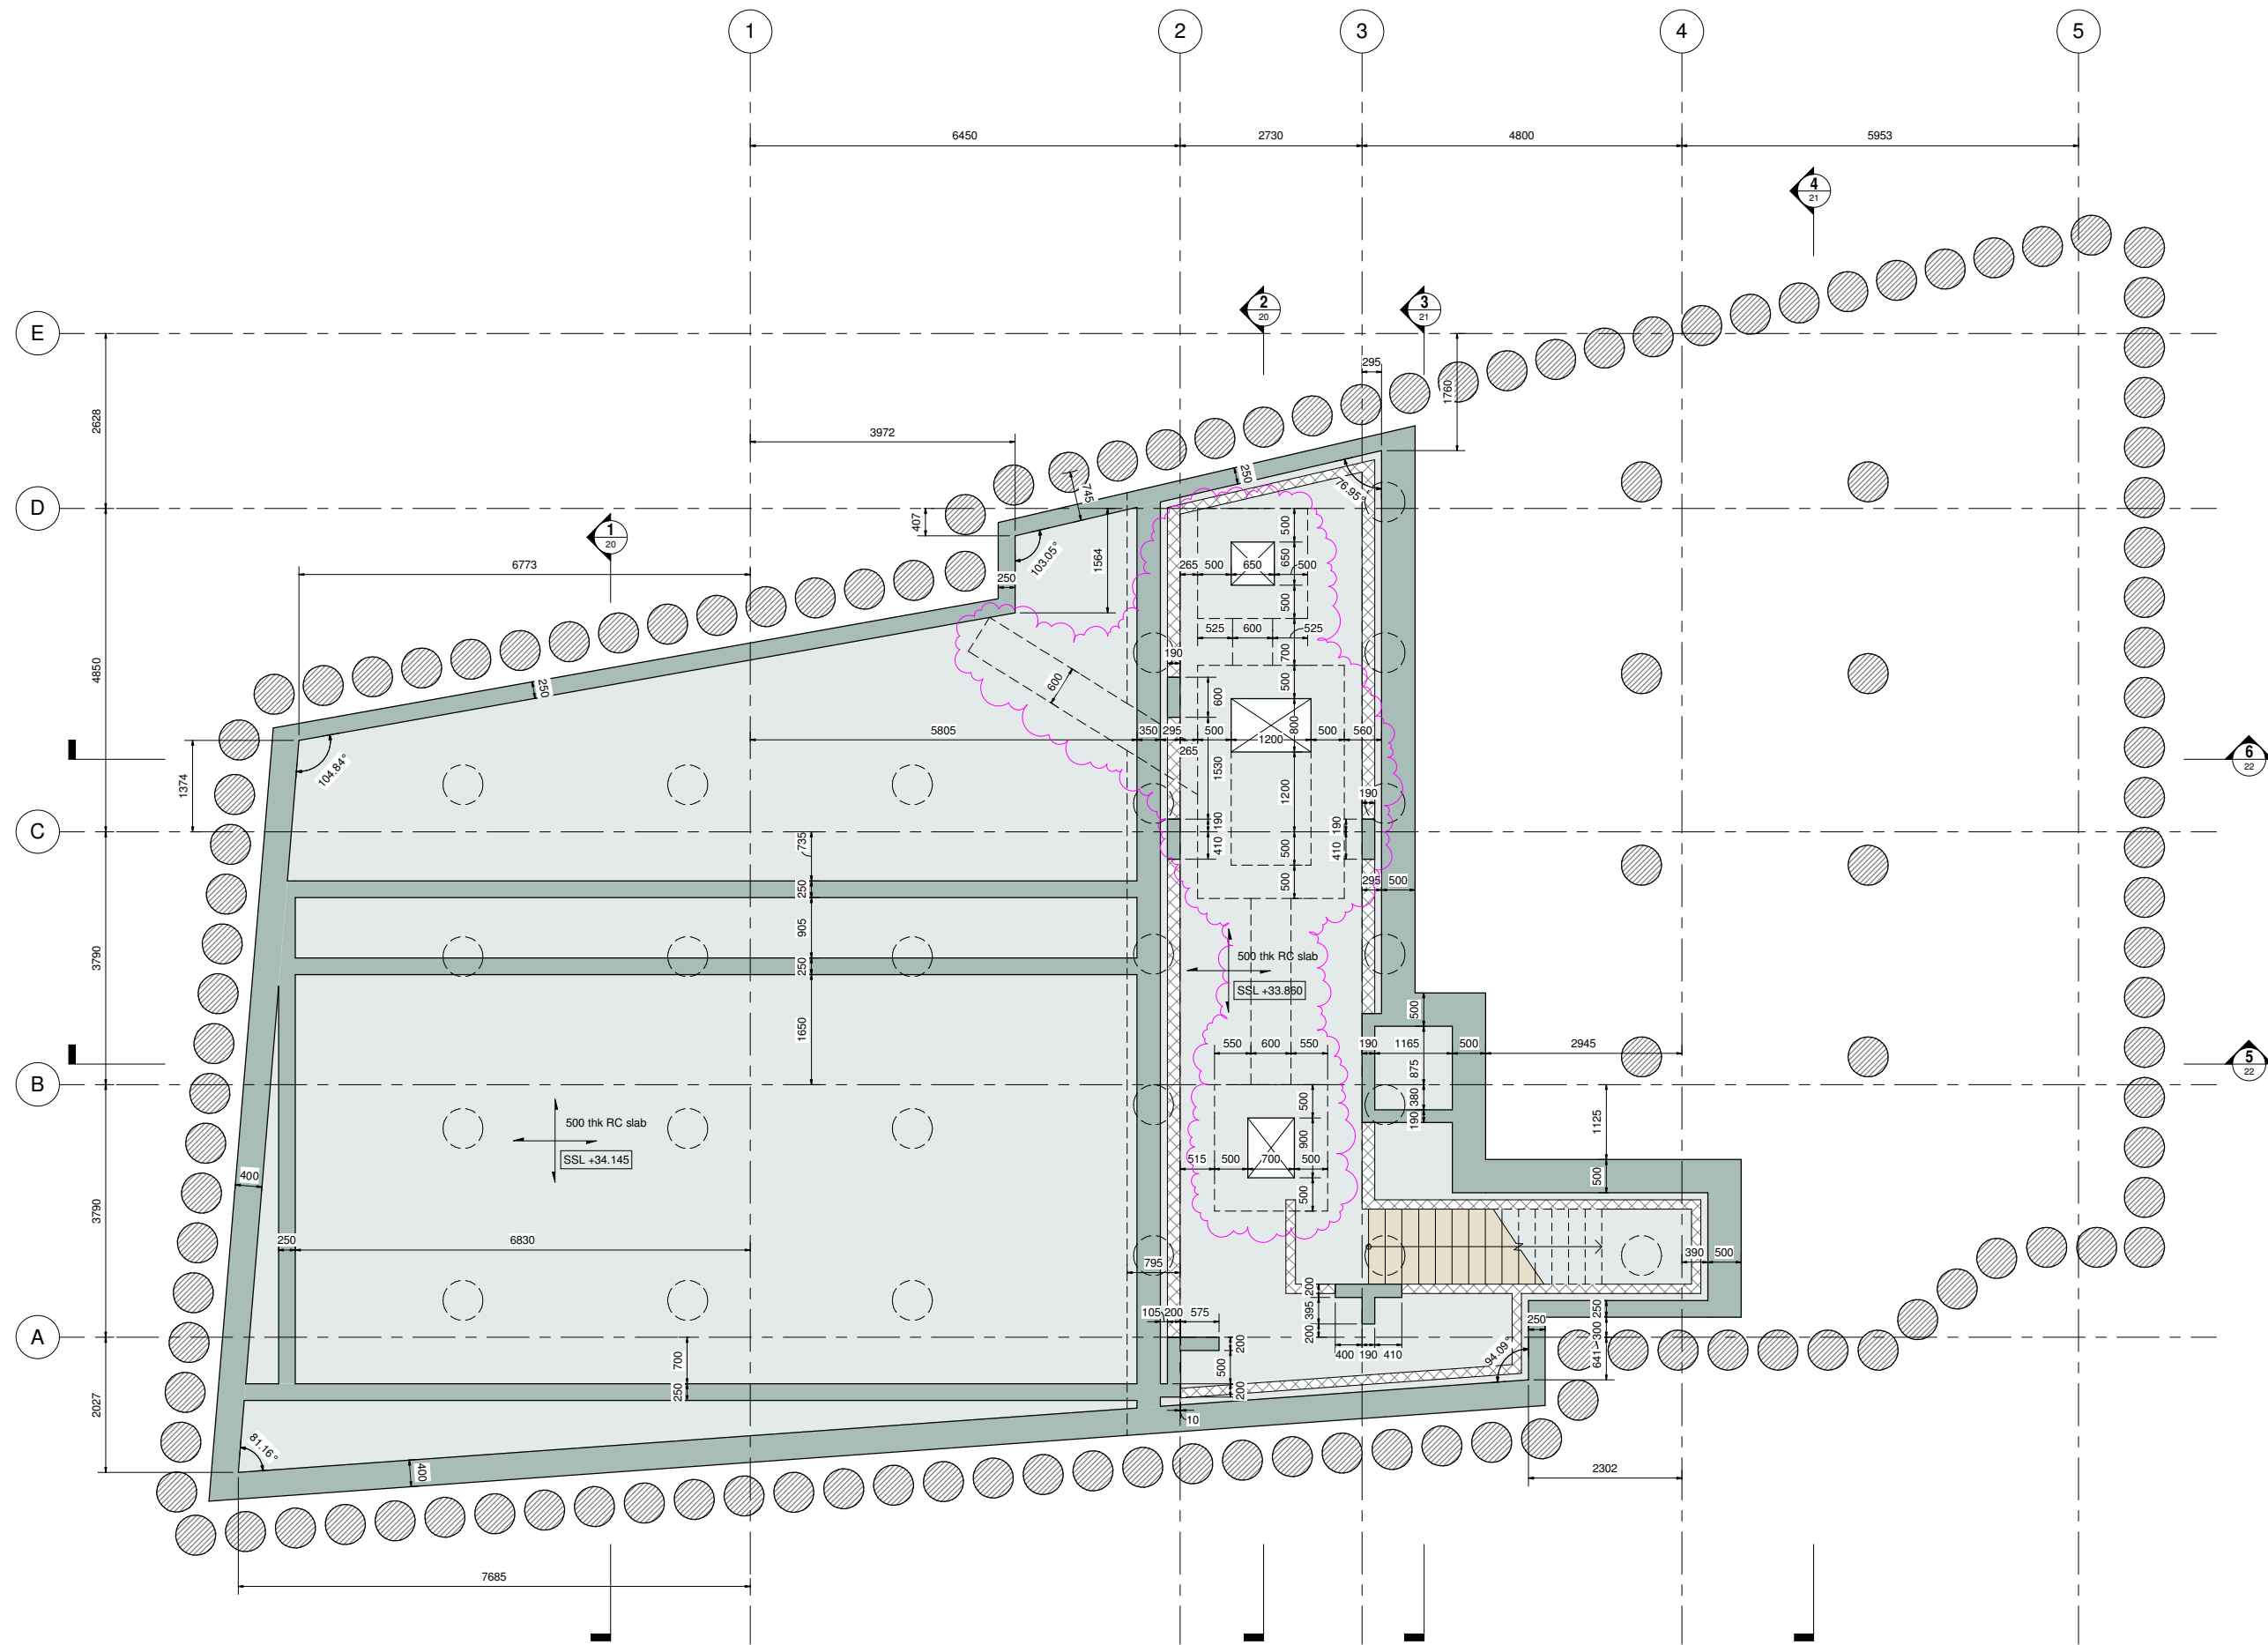

**BILLING ISSUE**

B3	20.11.15	TC	DM	Revised as clouded
B2	09.10.15	TC	DM	Revised as clouded
B1	25.09.15	TC	DM	Issued for Billing
Rev	Date	Drawn	Eng	Amendment

**constructure**  
structural design

15 Bell Yard Mews | London SE1 3TY | www.constructure.co.uk

**NORFOLK ROAD**

Drawn	TC	Eng	AH
Scales	1 : 50 at A1	1 : 100 at A3	

**SUB-BASEMENT  
GENERAL ARRANGEMENT**

Drawing No.	Rev
1415/01	B3


Notes :

1. This drawing is to be read in conjunction with all relevant Architect's, Engineer's and specialist's drawings and specifications.
2. This drawing is the copyright of Constructure Ltd and is not to be used or reproduced without permission.
3. Do not scale from this drawing in either paper or digital form. Use written dimensions only. To check drawing has been printed to the intended scale this bar should be 100mm long @ A1 or 50mm long @ A3.



Legend :

- Existing structure.
- Structure under.
- Reinforced concrete section.
- Reinforced concrete surface.
- Mass concrete.
- Blockwork.

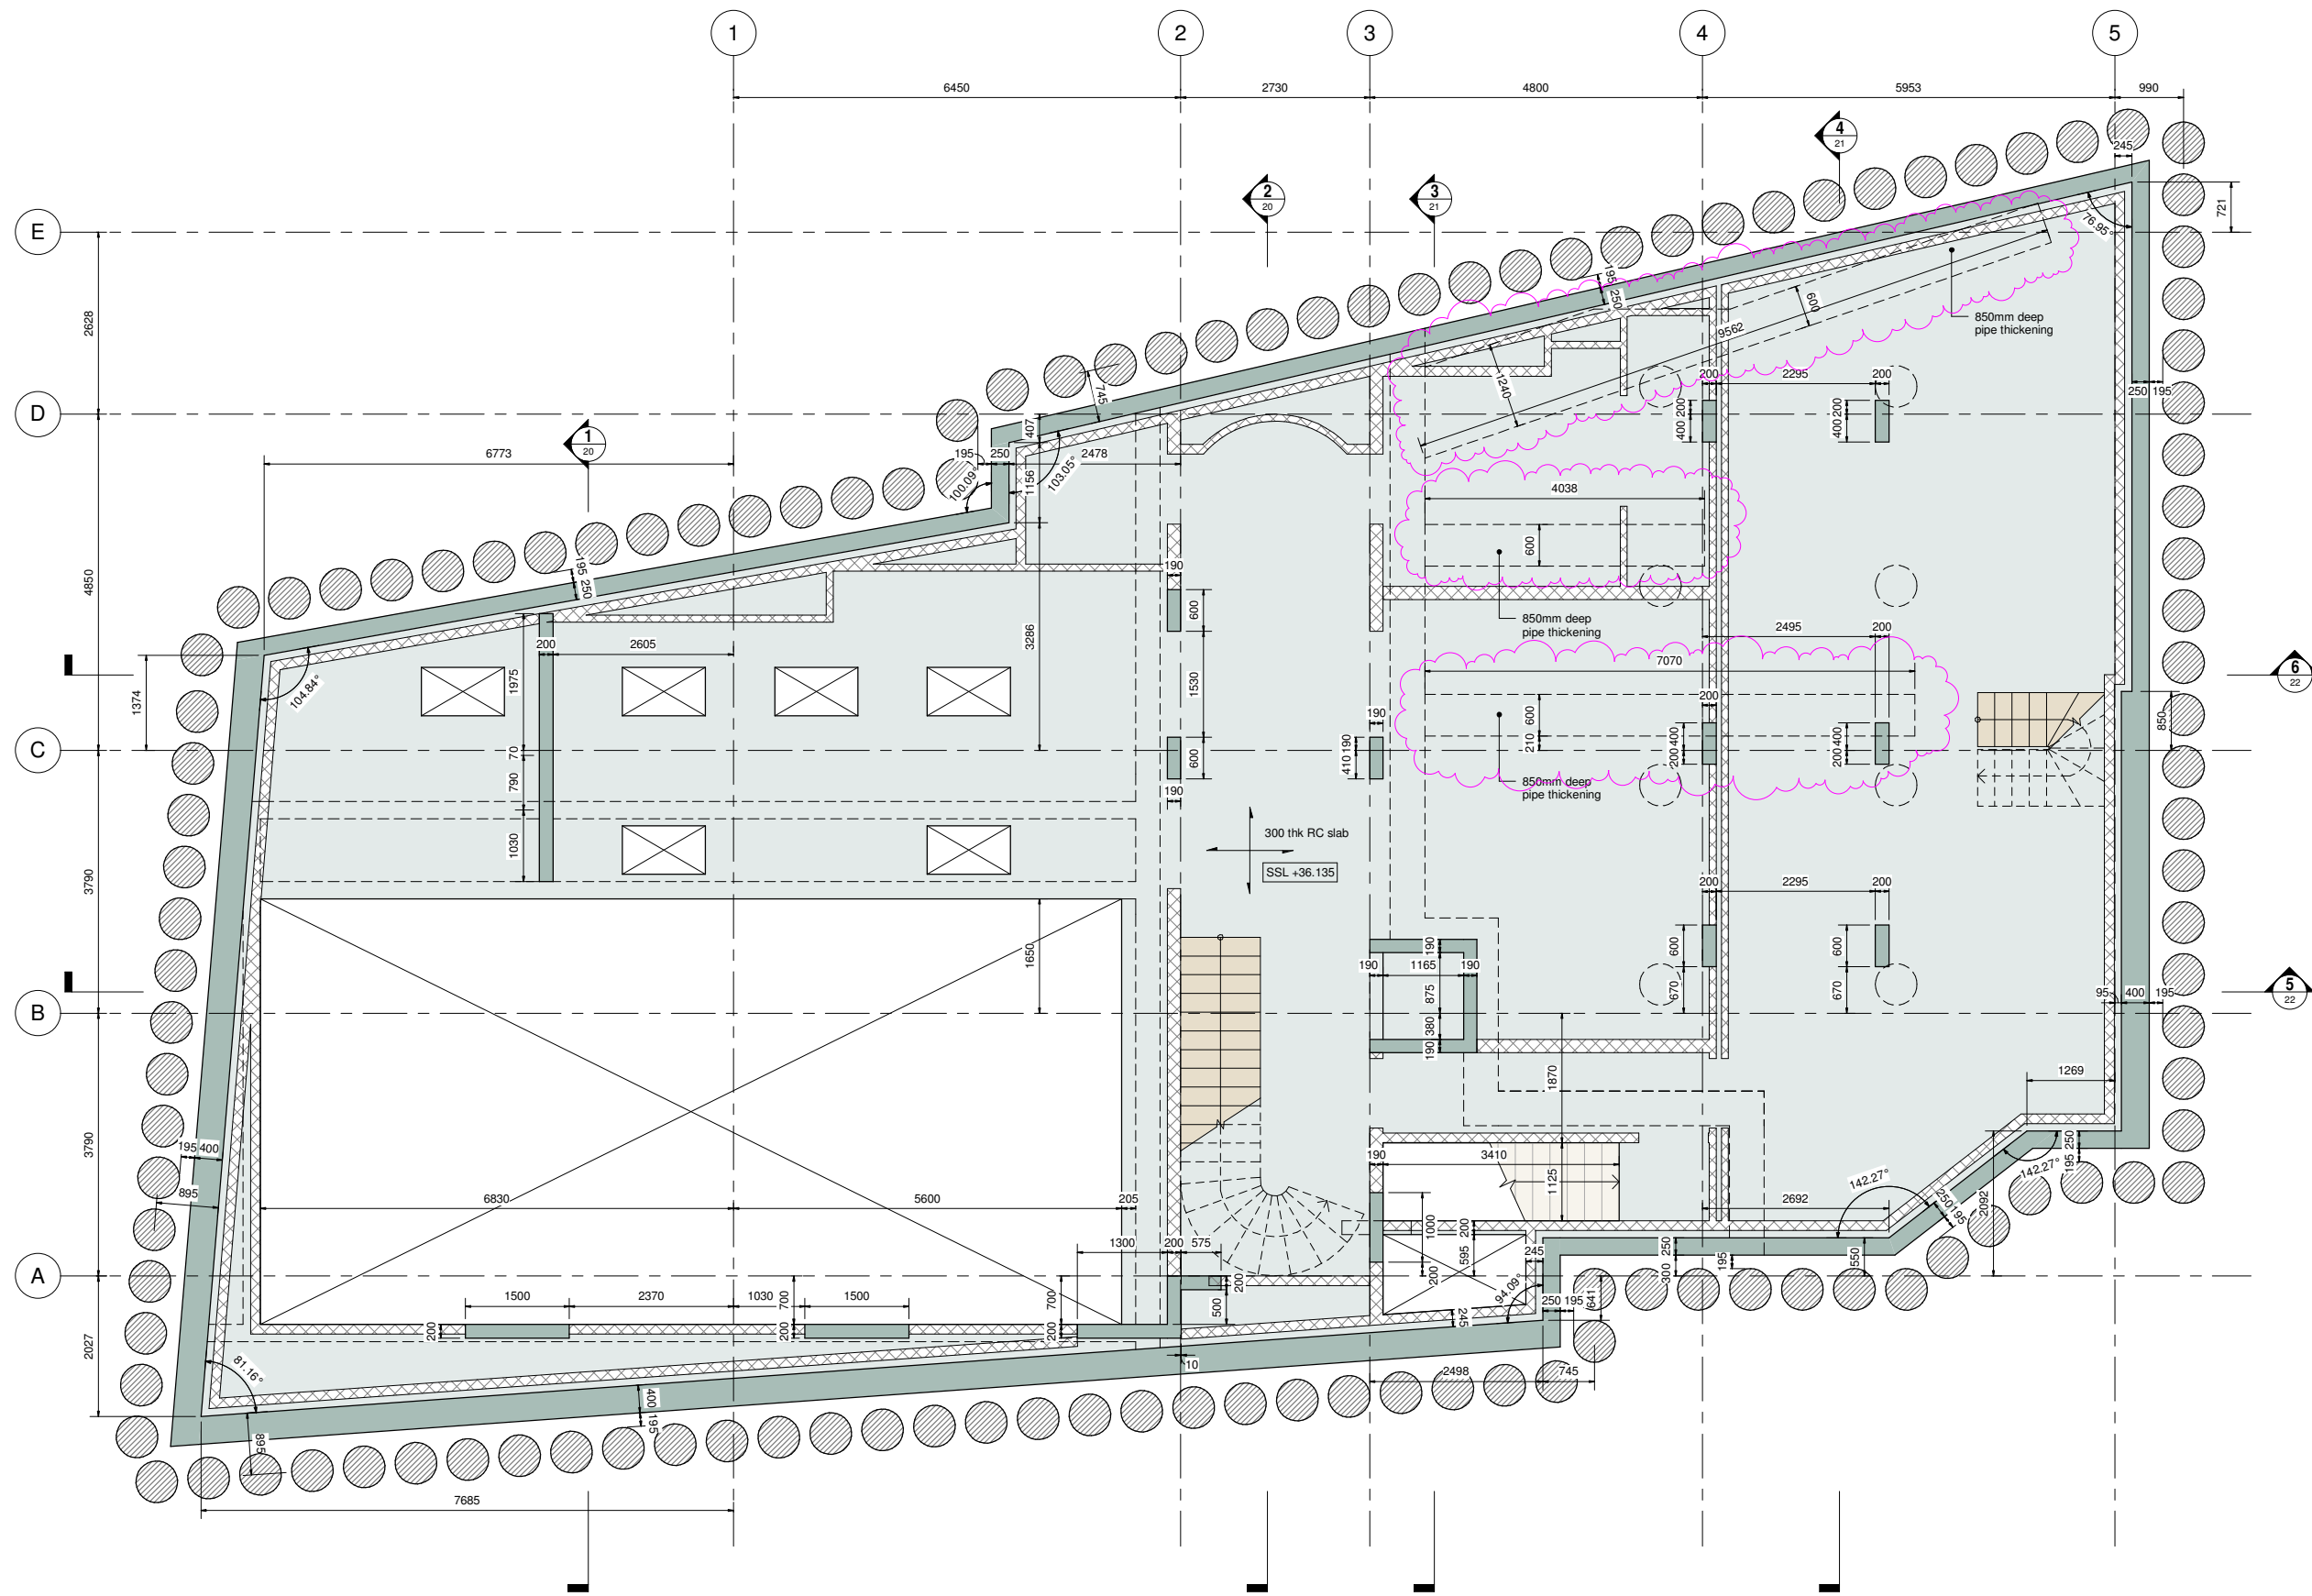

**BILLING ISSUE**

B3	13.11.15	TC	DM	Pipe thickenings added
B2	09.10.15	TC	DM	Revised as clouded
B1	25.09.15	TC	DM	Issued for Billing
Rev	Date	Drawn	Eng	Amendment

**constructure**  
structural design


15 Bell Yard Mews | London SE1 3TY | www.constructure.co.uk

**NORFOLK ROAD**


Drawn	TC	Eng	AH
Scales	1 : 50 at A1	1 : 100 at A3	

**BASEMENT  
GENERAL ARRANGEMENT**

Drawing No.	Rev
1415/02	B3

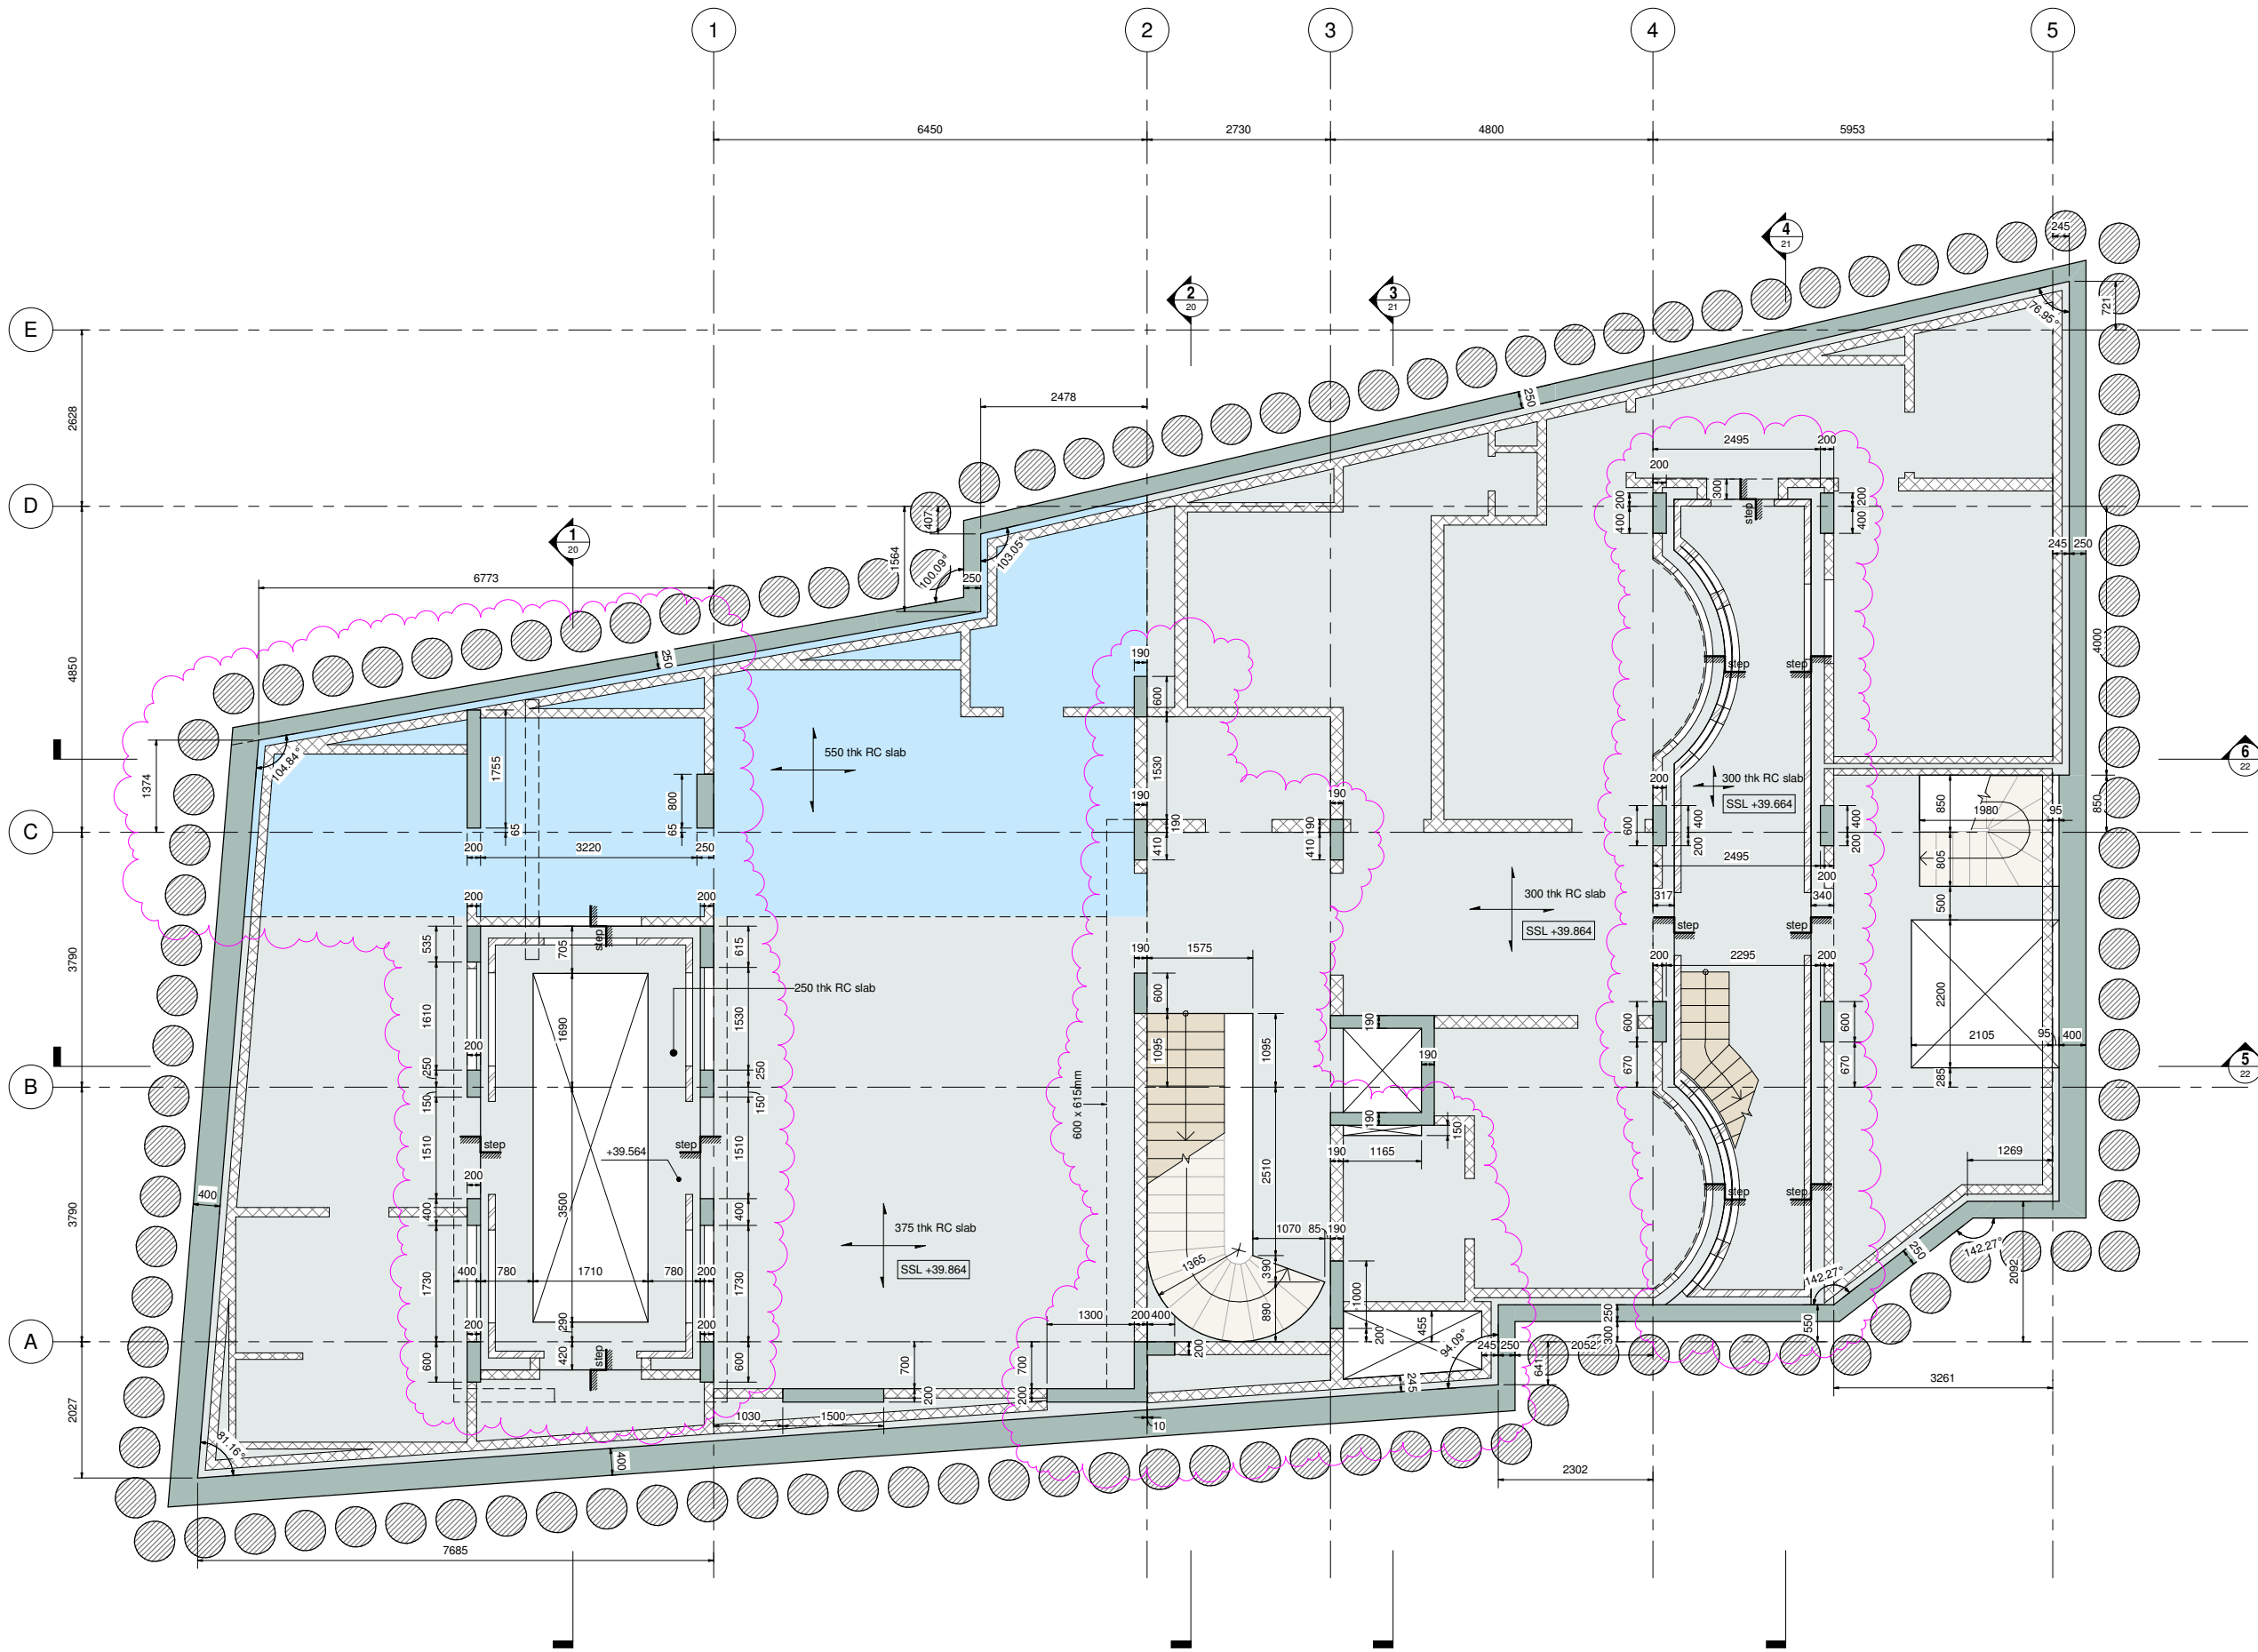

- Notes :
1. This drawing is to be read in conjunction with all relevant Architect's, Engineer's and specialist's drawings and specifications.
  2. This drawing is the copyright of Constructure Ltd and is not to be used or reproduced without permission.
  3. Do not scale from this drawing in either paper or digital form. Use written dimensions only. To check drawing has been printed to the intended scale this bar should be 100mm long @ A1 or 50mm long @ A3.

 

- Legend :
- Existing structure.
  - Structure under.
  - Reinforced concrete section.
  - Reinforced concrete surface.
  - Mass concrete.
  - Blockwork.

**BILLING ISSUE**

B2	09.10.15	TC	DM	Revised as clouded
B1	25.09.15	TC	DM	Issued for Billing
Rev	Date	Drawn	Eng	Amendment

**constructure**  
structural design  
15 Bell Yard Mews | London SE1 3TY | www.constructure.co.uk

**NORFOLK ROAD**

Drawn	TC	Eng	AH
Scales	1 : 50 at A1	1 : 100 at A3	

**LOWER GROUND  
GENERAL ARRANGEMENT**


Drawing No.	Rev
1415/03	B2

Notes :

1. This drawing is to be read in conjunction with all relevant Architect's, Engineer's and specialist's drawings and specifications.
2. This drawing is the copyright of Constructure Ltd and is not to be used or reproduced without permission.

Legend :

- Existing structure.
- Structure under.
- Structure demolished.
- Partition walls. Build up to Architect's details.
- Brickwork.
- Reinforced concrete section.
- Reinforced concrete surface.
- Mass concrete.
- Blockwork.
- Load bearing stud wall.
- RC slab.
- Metal deck.
- Timber.
- Timber double.
- Existing slab.
- Moment frame connection.

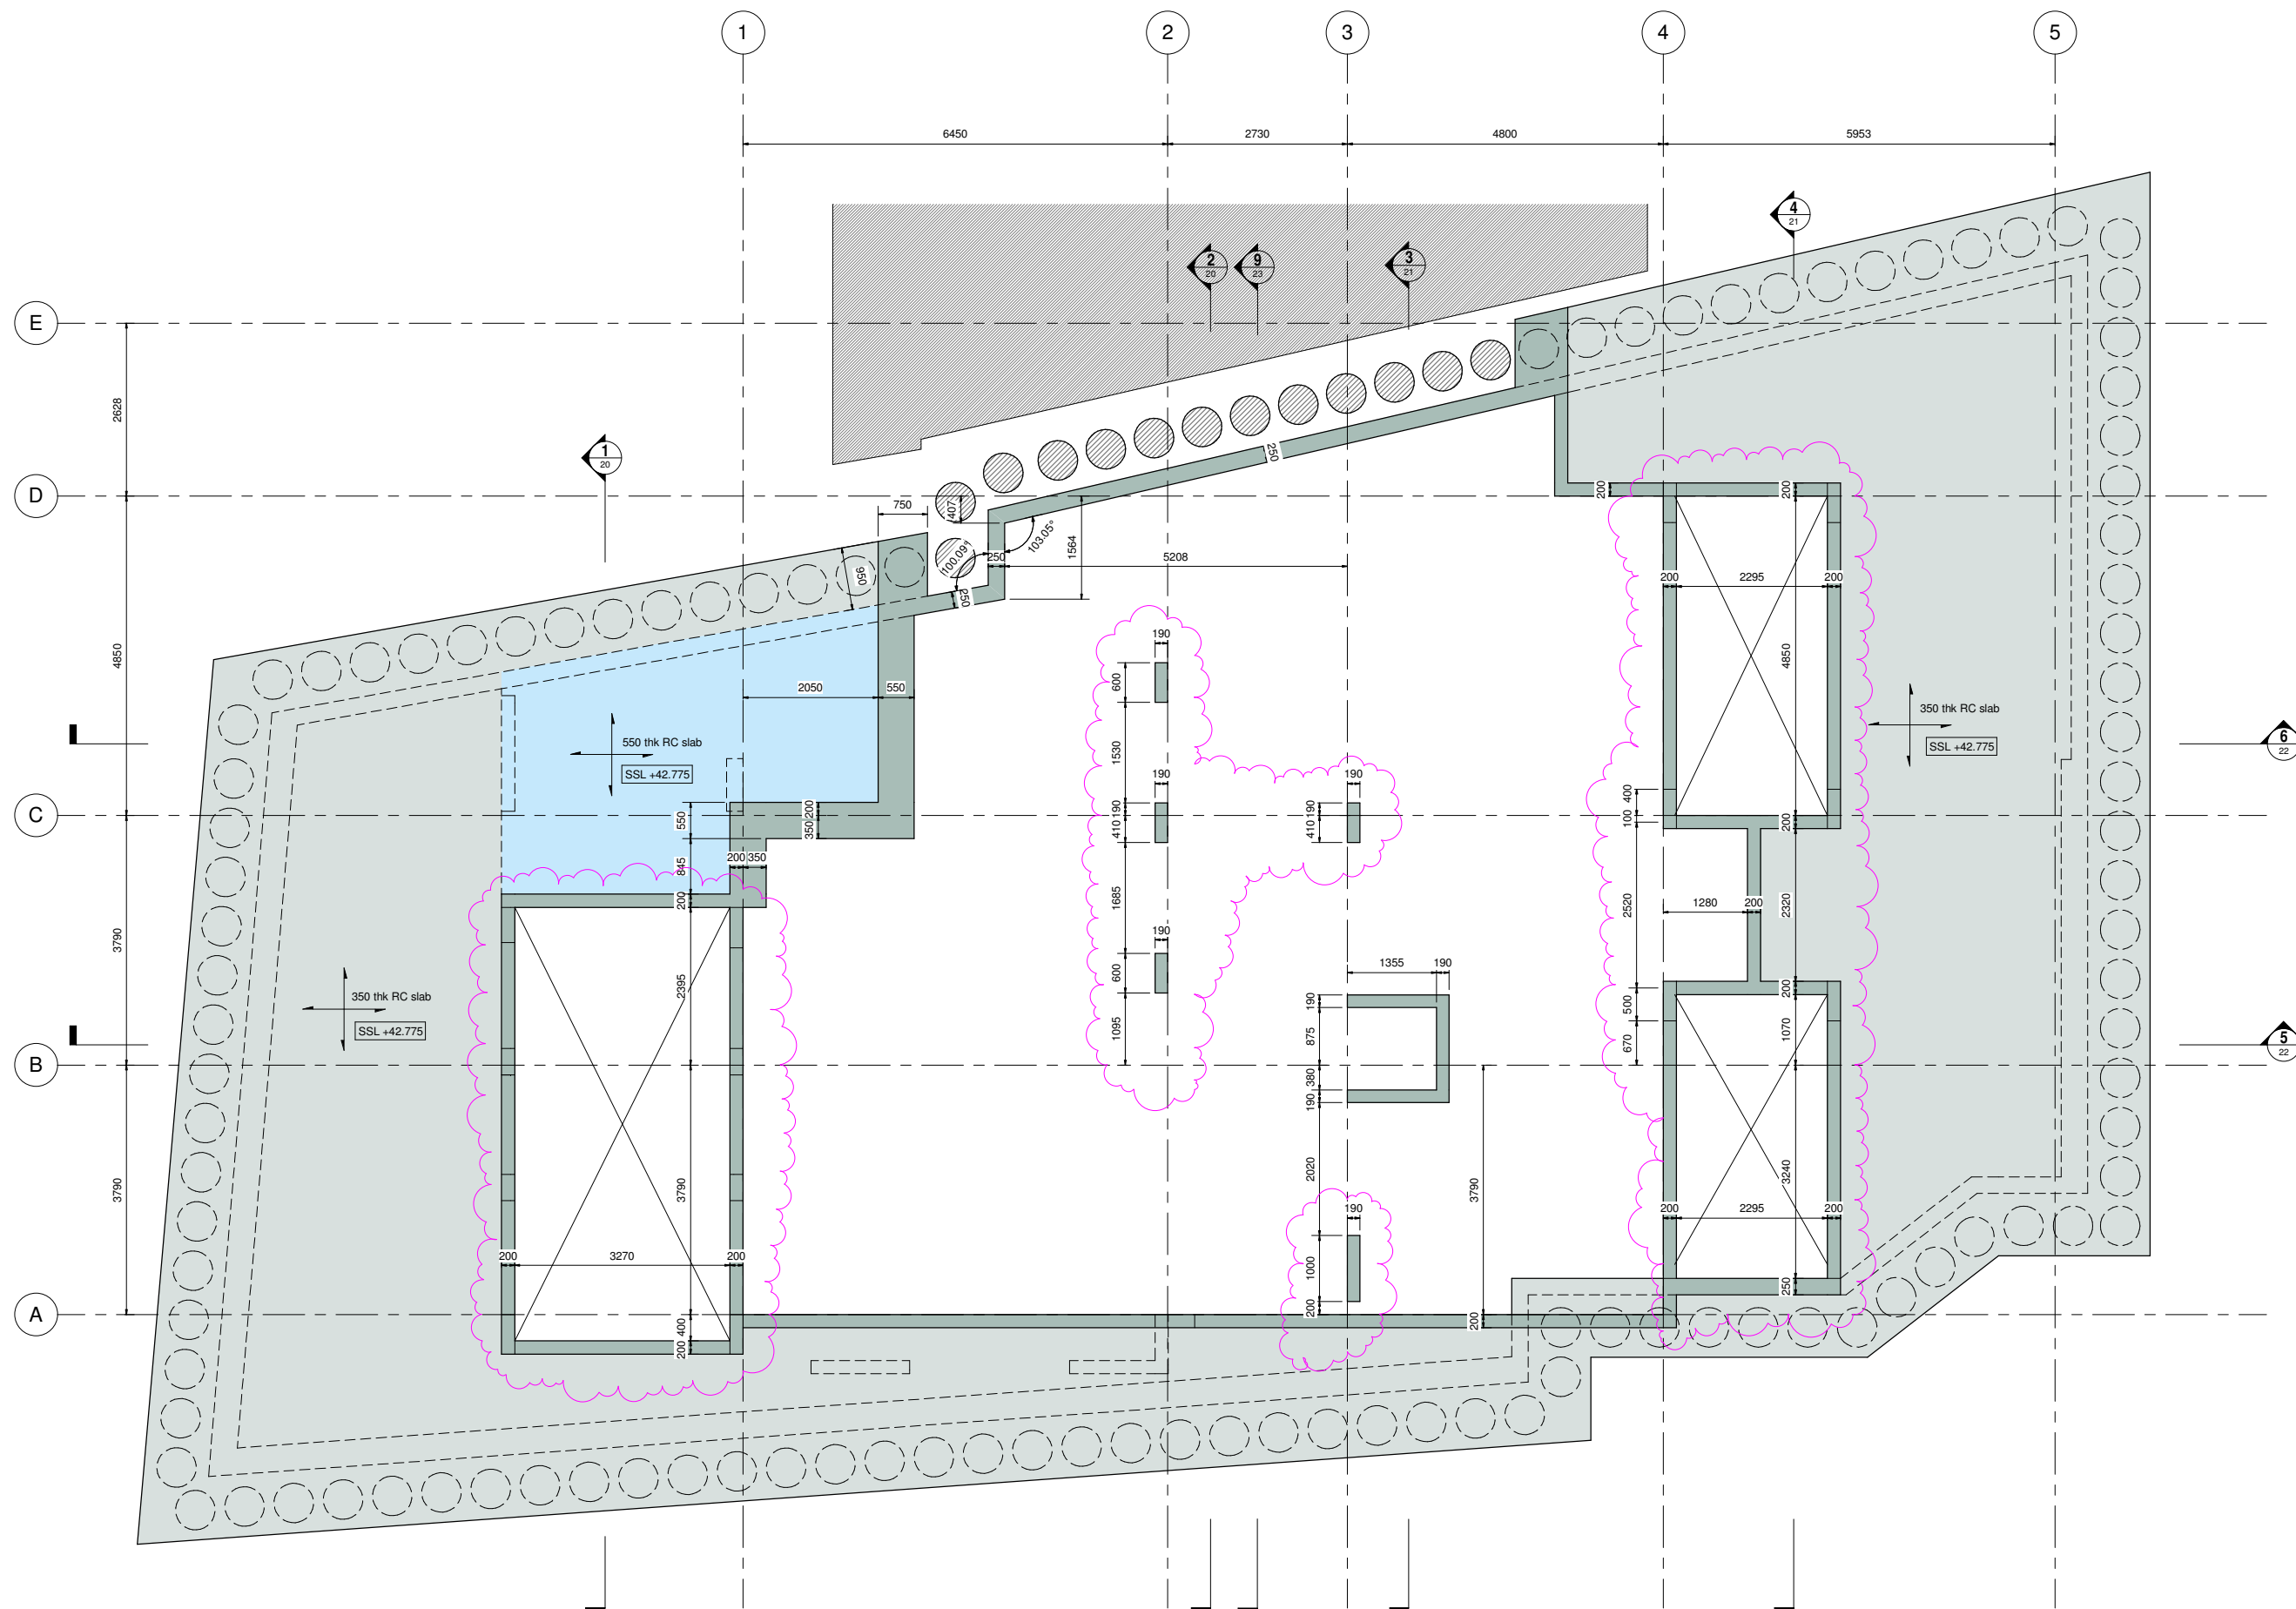

**BILLING ISSUE**

B2	09.10.15	TC	DM	Revised as clouded
B1	25.09.15	TC	DM	Issued for Billing
Rev	Date	Drawn	Eng	Amendment


**constructure**  
structural design  
15 Bell Yard Mews | London SE1 3TY | www.constructure.co.uk

**NORFOLK ROAD**


Drawn	TC	Eng	AH
Scales	1 : 50 at A1	1 : 100 at A3	

**GENERAL ARRANGEMENT**  
**AT +42.775 SSL**

Drawing No.	Rev
1415/04	B2

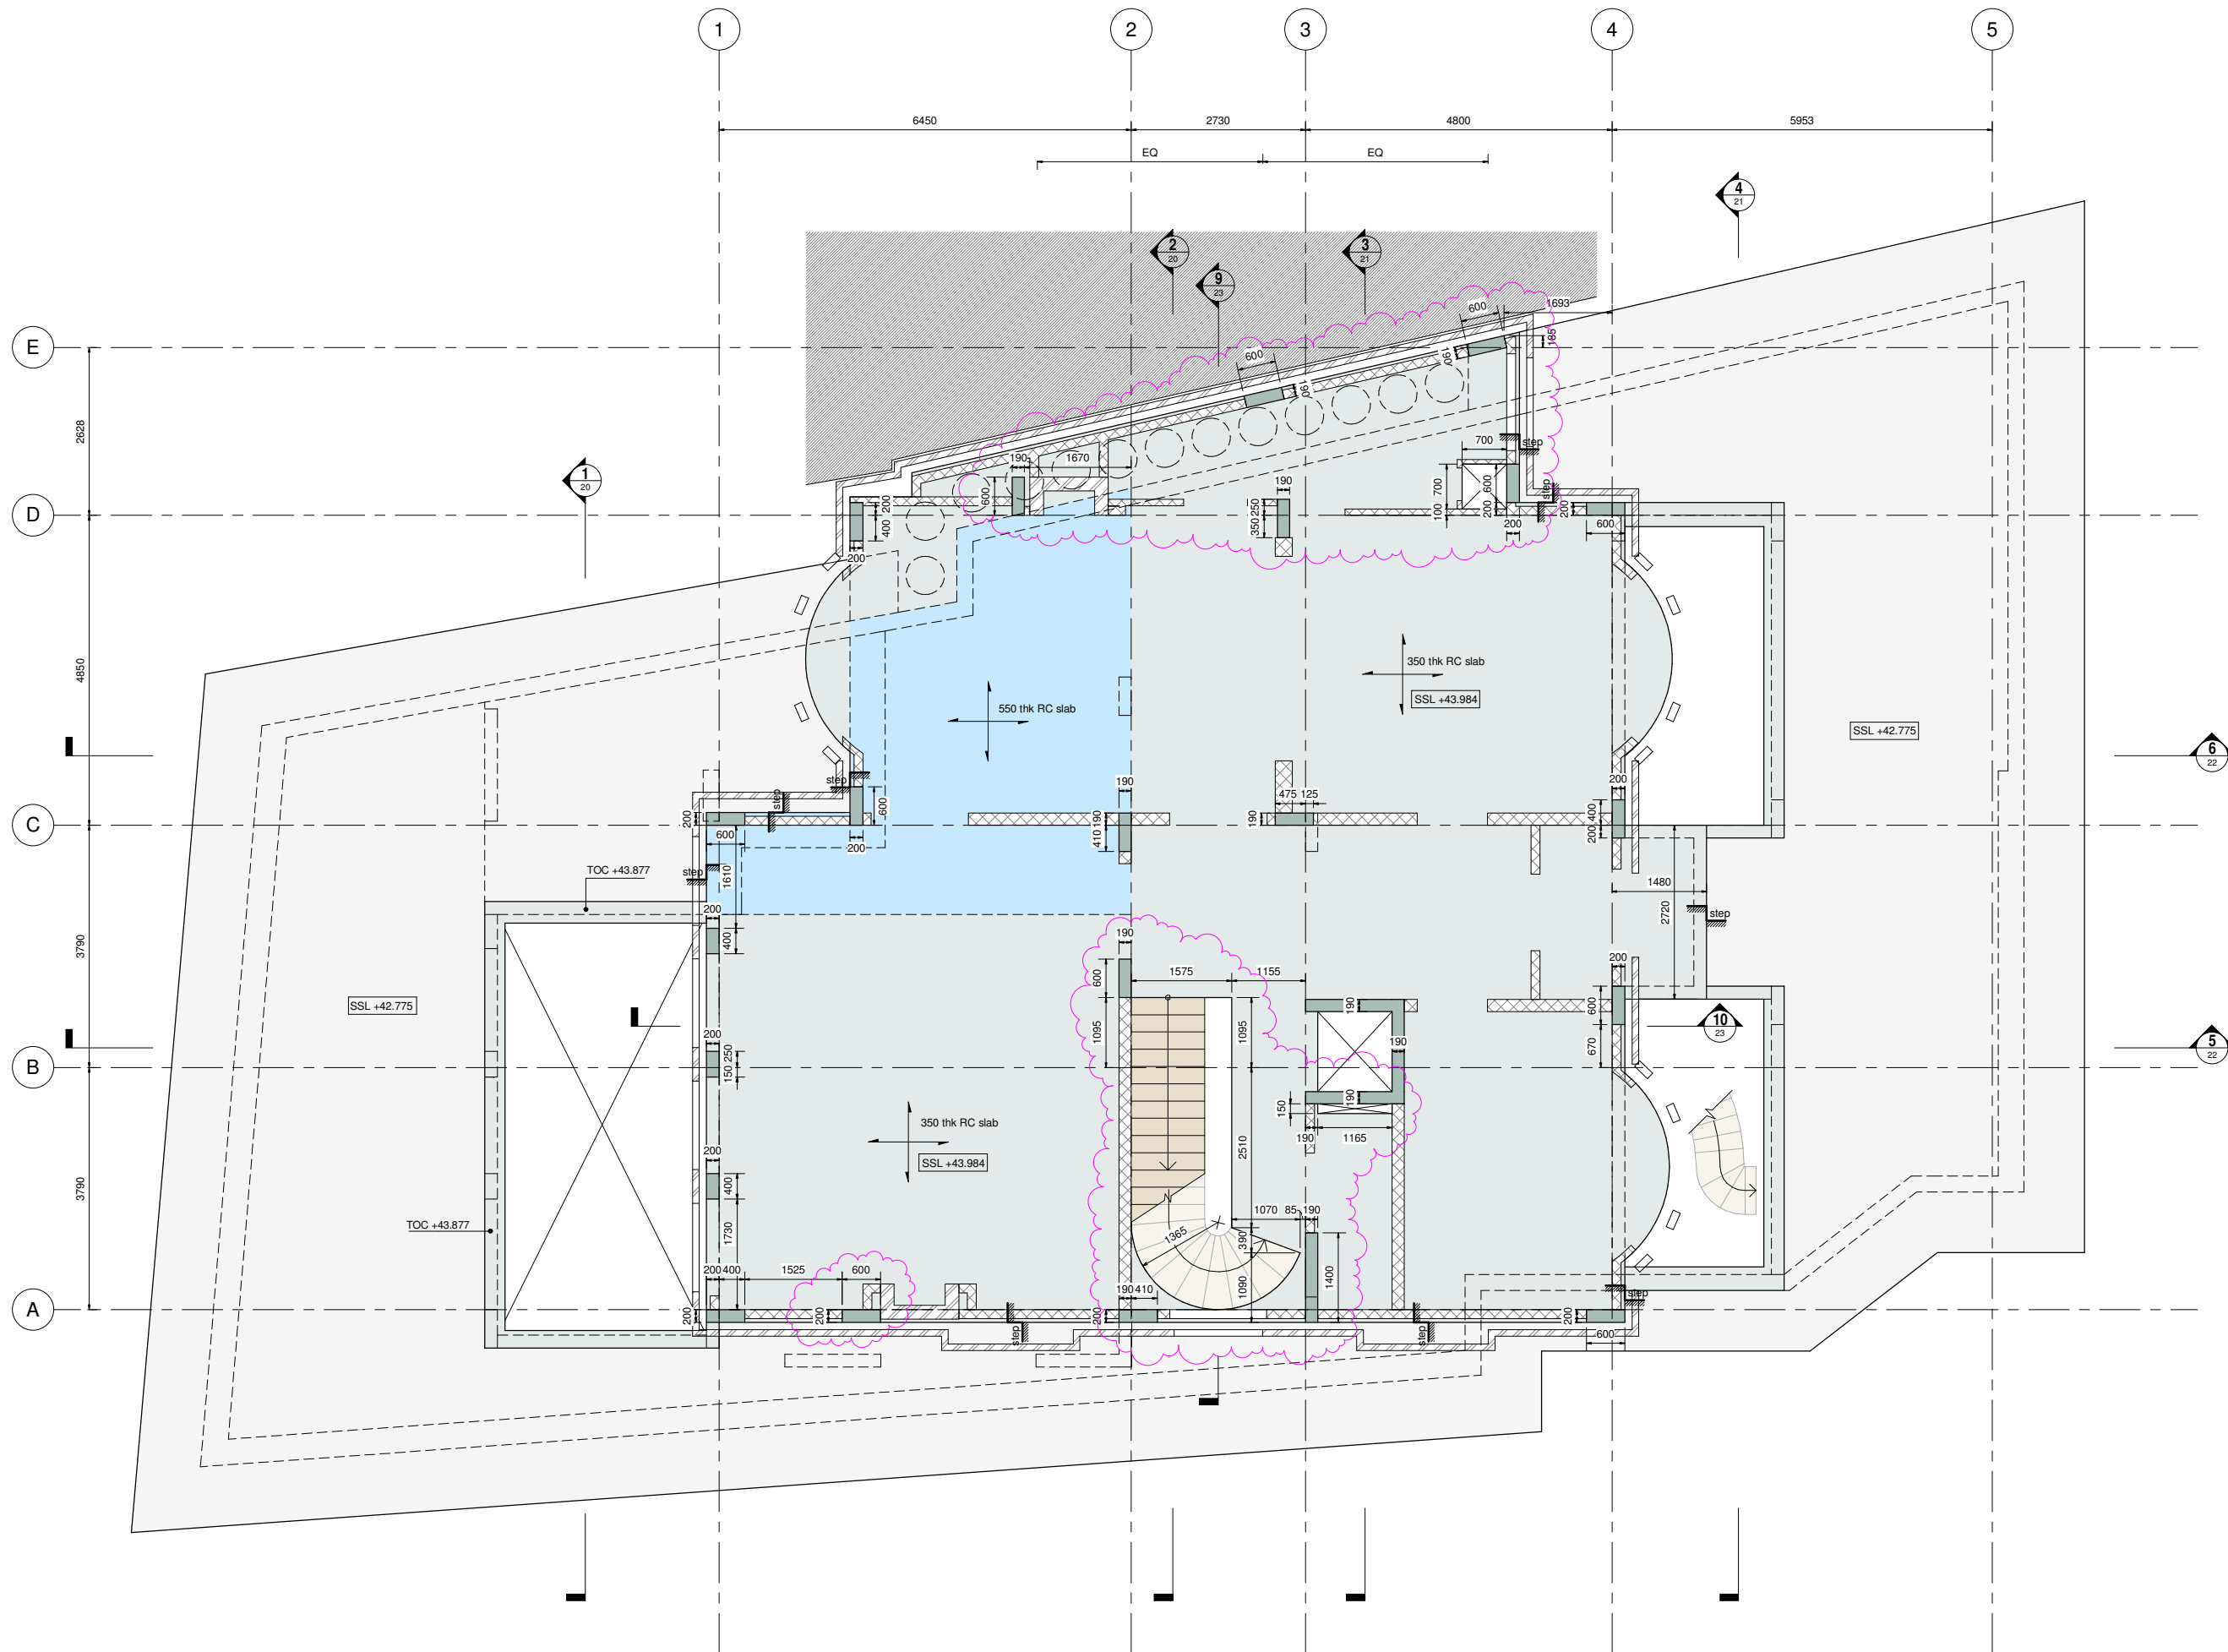

- Notes :
1. This drawing is to be read in conjunction with all relevant Architect's, Engineer's and specialist's drawings and specifications.
  2. This drawing is the copyright of Constructure Ltd and is not to be used or reproduced without permission.
  3. Do not scale from this drawing in either paper or digital form. Use written dimensions only. To check drawing has been printed to the intended scale this bar should be 100mm long @ A1 or 50mm long @ A3.

 

- Legend :
- Existing structure.
  - Structure under.
  - Reinforced concrete section.
  - Reinforced concrete surface.
  - Mass concrete.
  - Blockwork.

**BILLING ISSUE**

B2	09.10.15	TC	DM	Revised as clouded
B1	25.09.15	TC	DM	Issued for Billing
Rev	Date	Drawn	Eng	Amendment

**constructure**  
structural design  
15 Bell Yard Mews | London SE1 3TY | www.constructure.co.uk

NORFOLK ROAD

Drawn	TC	Eng	AH
Scales	1 : 50 at A1	1 : 100 at A3	

**GROUND FLOOR  
GENERAL ARRANGEMENT**

Drawing No.	Rev
1415/05	B2


Notes :

1. This drawing is to be read in conjunction with all relevant Architect's, Engineer's and specialist's drawings and specifications.
2. This drawing is the copyright of Constructure Ltd and is not to be used or reproduced without permission.
3. Do not scale from this drawing in either paper or digital form. Use written dimensions only. To check drawing has been printed to the intended scale this bar should be 100mm long @ A1 or 50mm long @ A3.



Legend :

- Existing structure.
- Structure under.
- Reinforced concrete section.
- Reinforced concrete surface.
- Mass concrete.
- Blockwork.

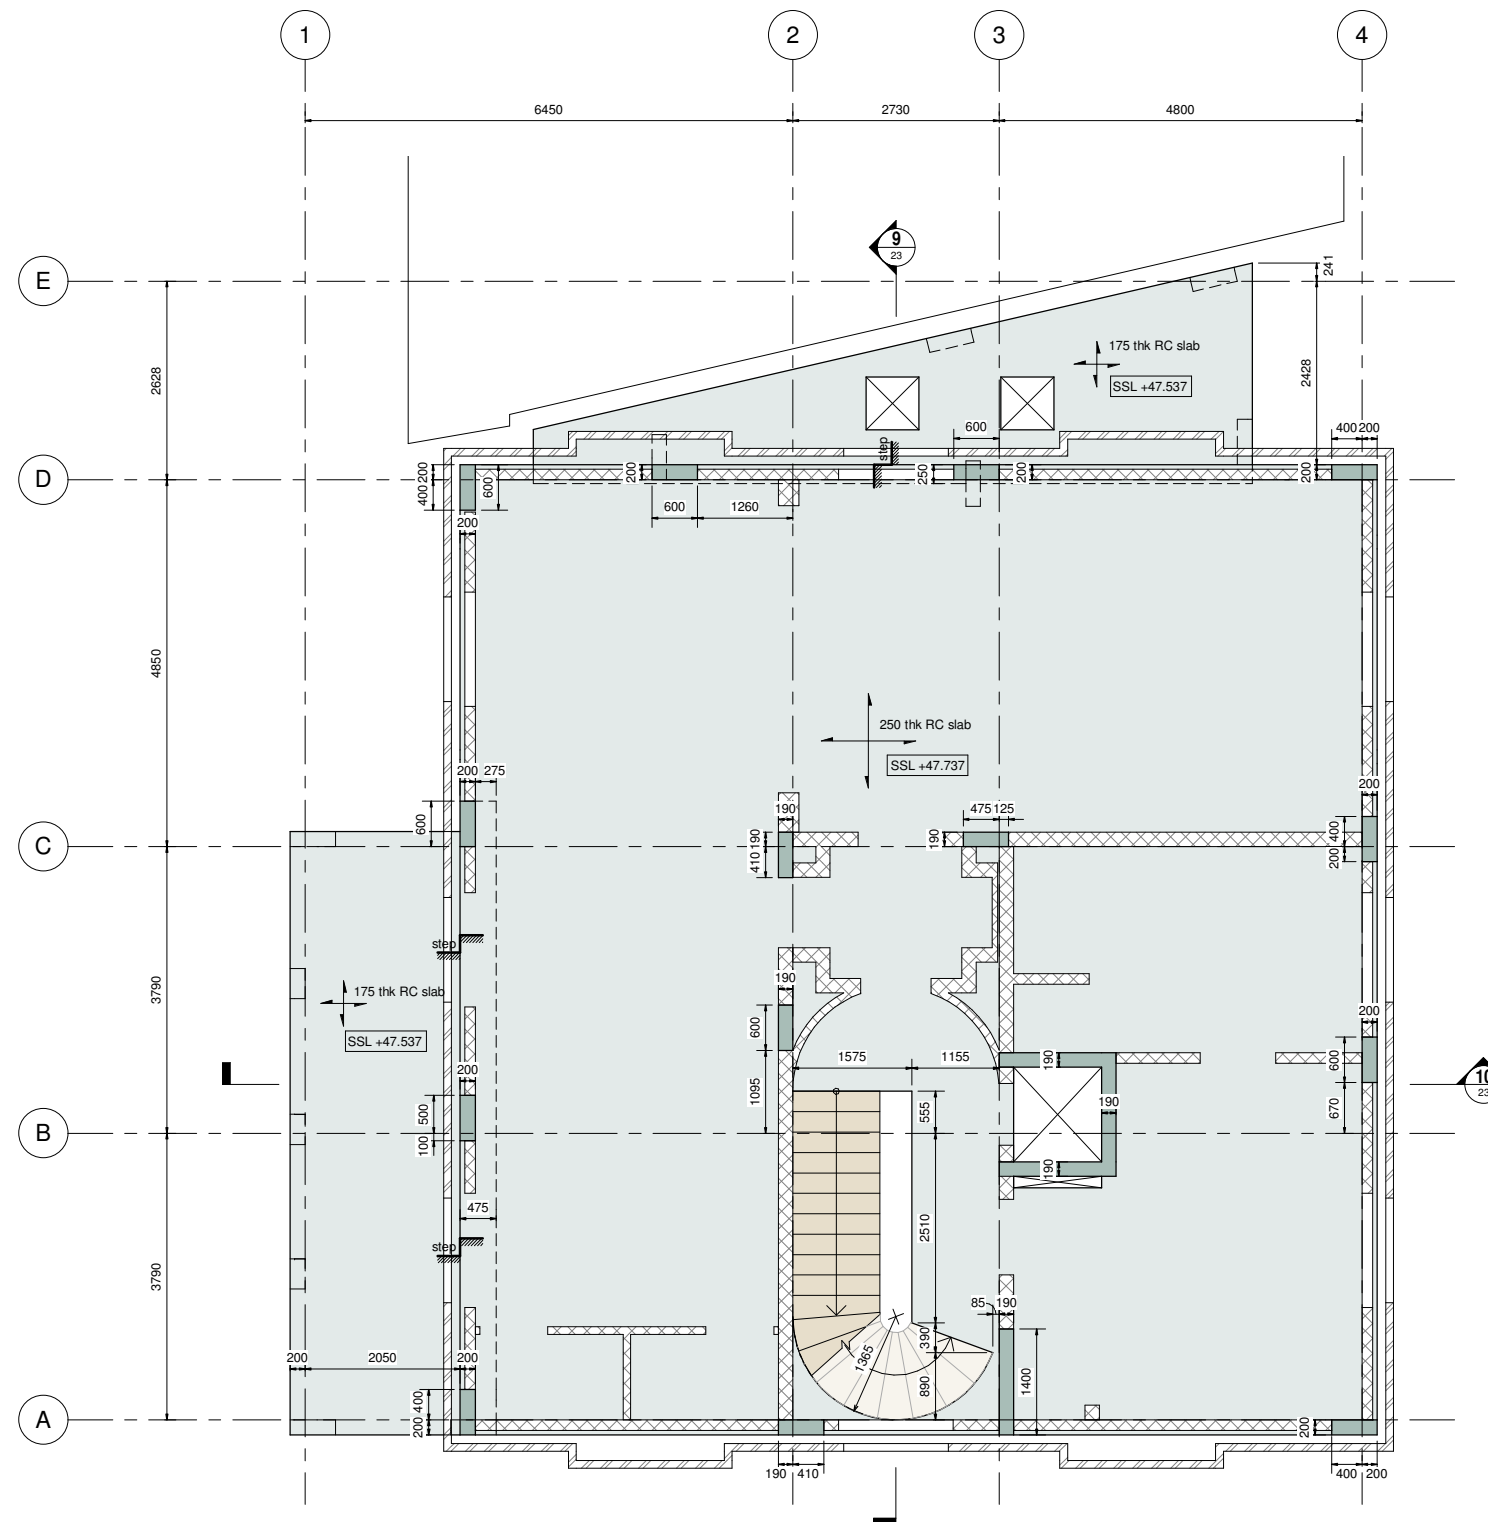

**BILLING ISSUE**

Rev	Date	Drawn	Eng	Amendment
B1	09.10.15	TC	DM	Issued for Billing

**constructure**  
structural design

15 Bell Yard Mews | London SE1 3TY | www.constructure.co.uk


NORFOLK ROAD

Drawn TC Eng AH

Scales 1 : 50 at A1 1 : 100 at A3

FIRST FLOOR  
GENERAL ARRANGEMENT

Drawing No. 1415/06 Rev B1

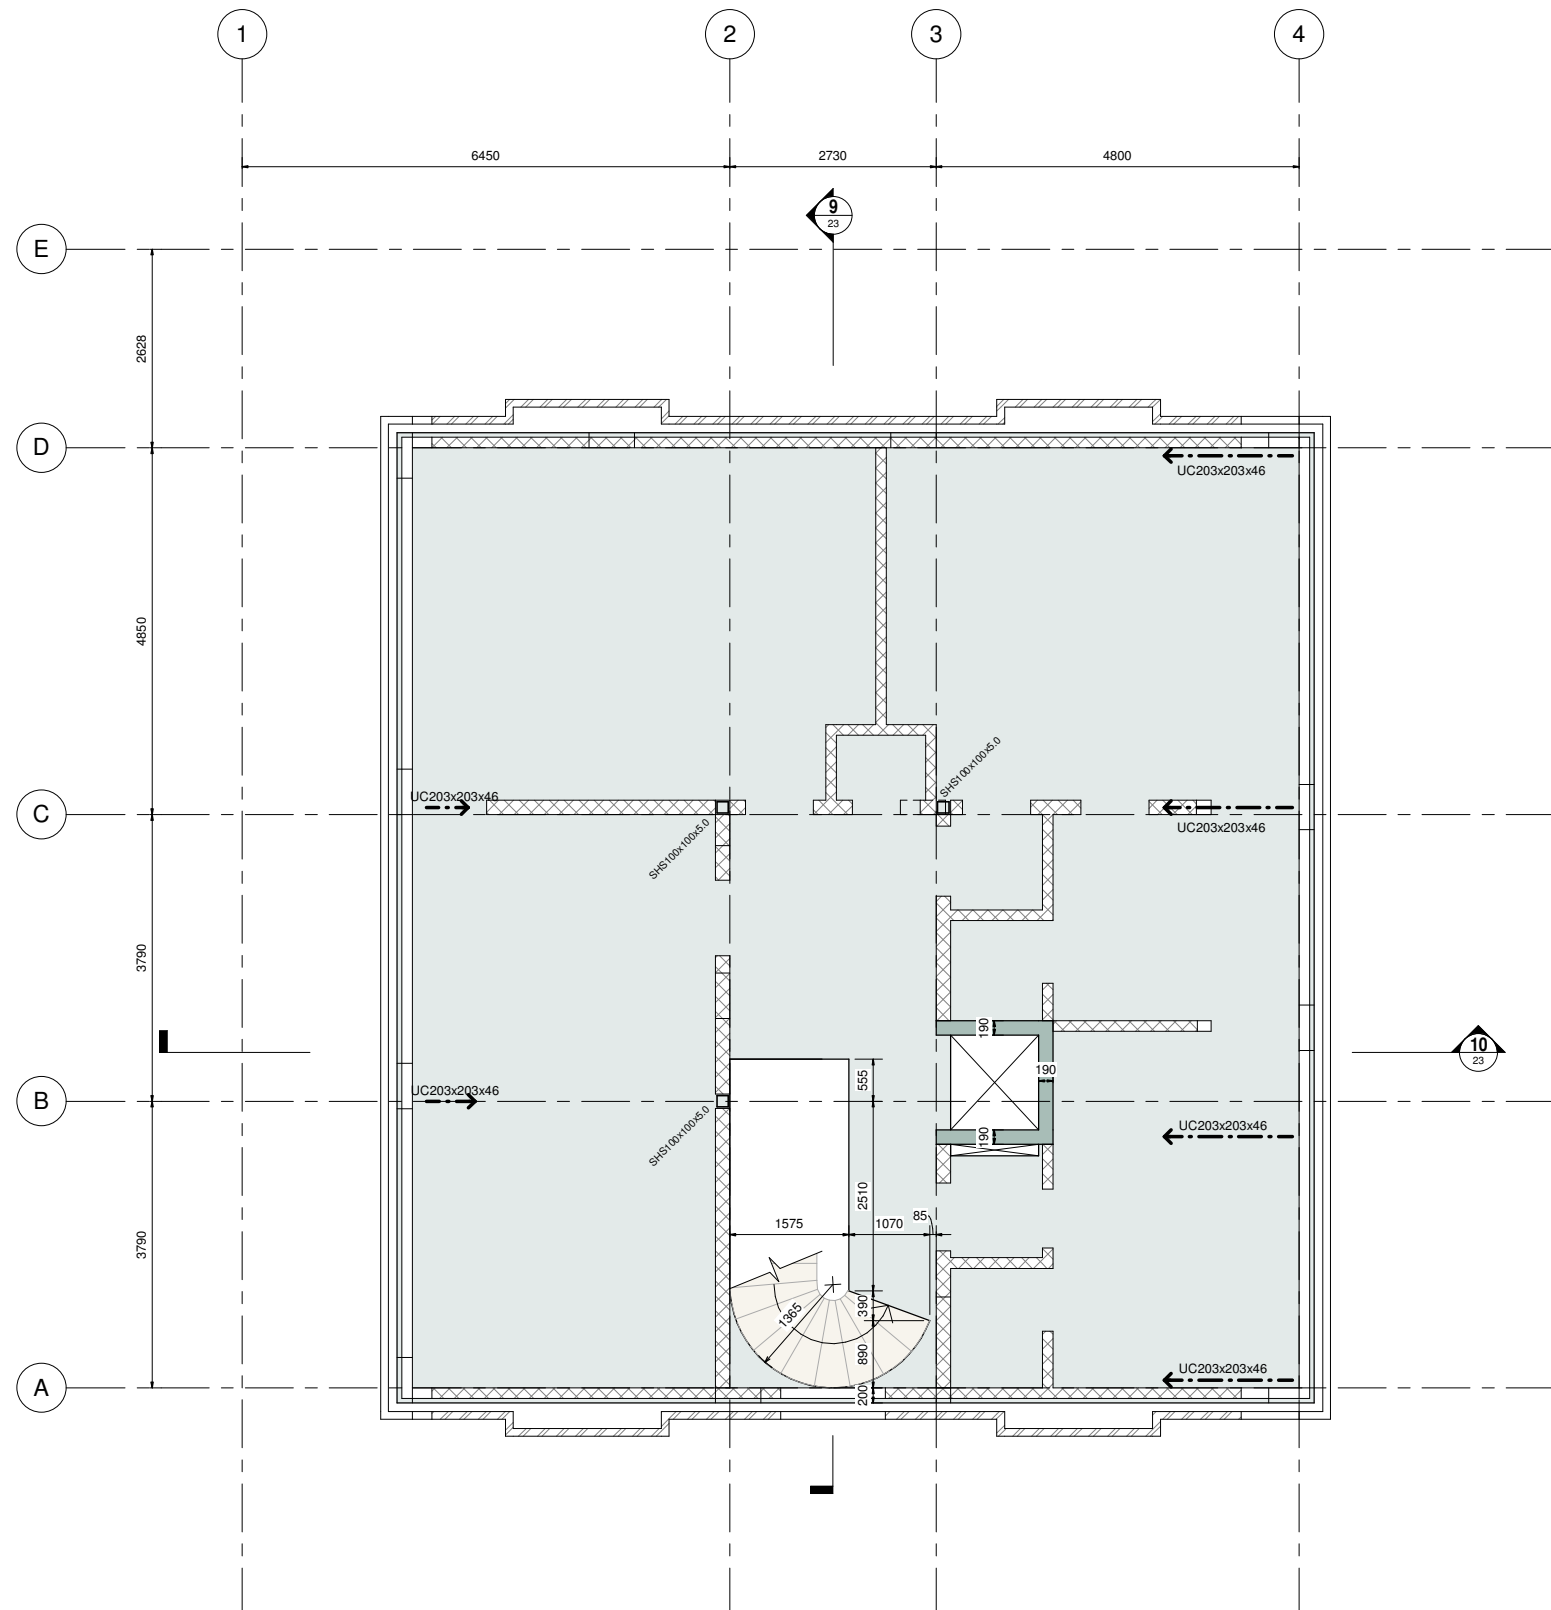

Notes :

1. This drawing is to be read in conjunction with all relevant Architect's, Engineer's and specialist's drawings and specifications.
2. This drawing is the copyright of Constructure Ltd and is not to be used or reproduced without permission.
3. Do not scale from this drawing in either paper or digital form. Use written dimensions only. To check drawing has been printed to the intended scale this bar should be 100mm long @ A1 or 50mm long @ A3.



Legend :

- Existing structure.
- Structure under.
- Reinforced concrete section.
- Reinforced concrete surface.
- Mass concrete.
- Blockwork.

**BILLING ISSUE**

B1	09.10.15	TC	DM	Issued for Billing
Rev	Date	Drawn	Eng	Amendment

**constructure**  
structural design

15 Bell Yard Mews | London SE1 3TY | www.constructure.co.uk

**NORFOLK ROAD**

Drawn TC Eng AH

Scales 1 : 50 at A1 1 : 100 at A3

**SECOND FLOOR  
GENERAL ARRANGEMENT**

Drawing No.	Rev
1415/07	B1



Notes :

1. This drawing is to be read in conjunction with all relevant Architect's, Engineer's and specialist's drawings and specifications.
2. This drawing is the copyright of Constructure Ltd and is not to be used or reproduced without permission.
3. Do not scale from this drawing in either paper or digital form. Use written dimensions only. To check drawing has been printed to the intended scale this bar should be 100mm long @ A1 or 50mm long @ A3.




Legend :

- Existing structure.
- Structure under.
- Reinforced concrete section.
- Reinforced concrete surface.
- Mass concrete.
- Blockwork.

FLOOR / ROOF LEGEND

	200 x 75 C24 timber joists @ 400 c/c.
--	---------------------------------------

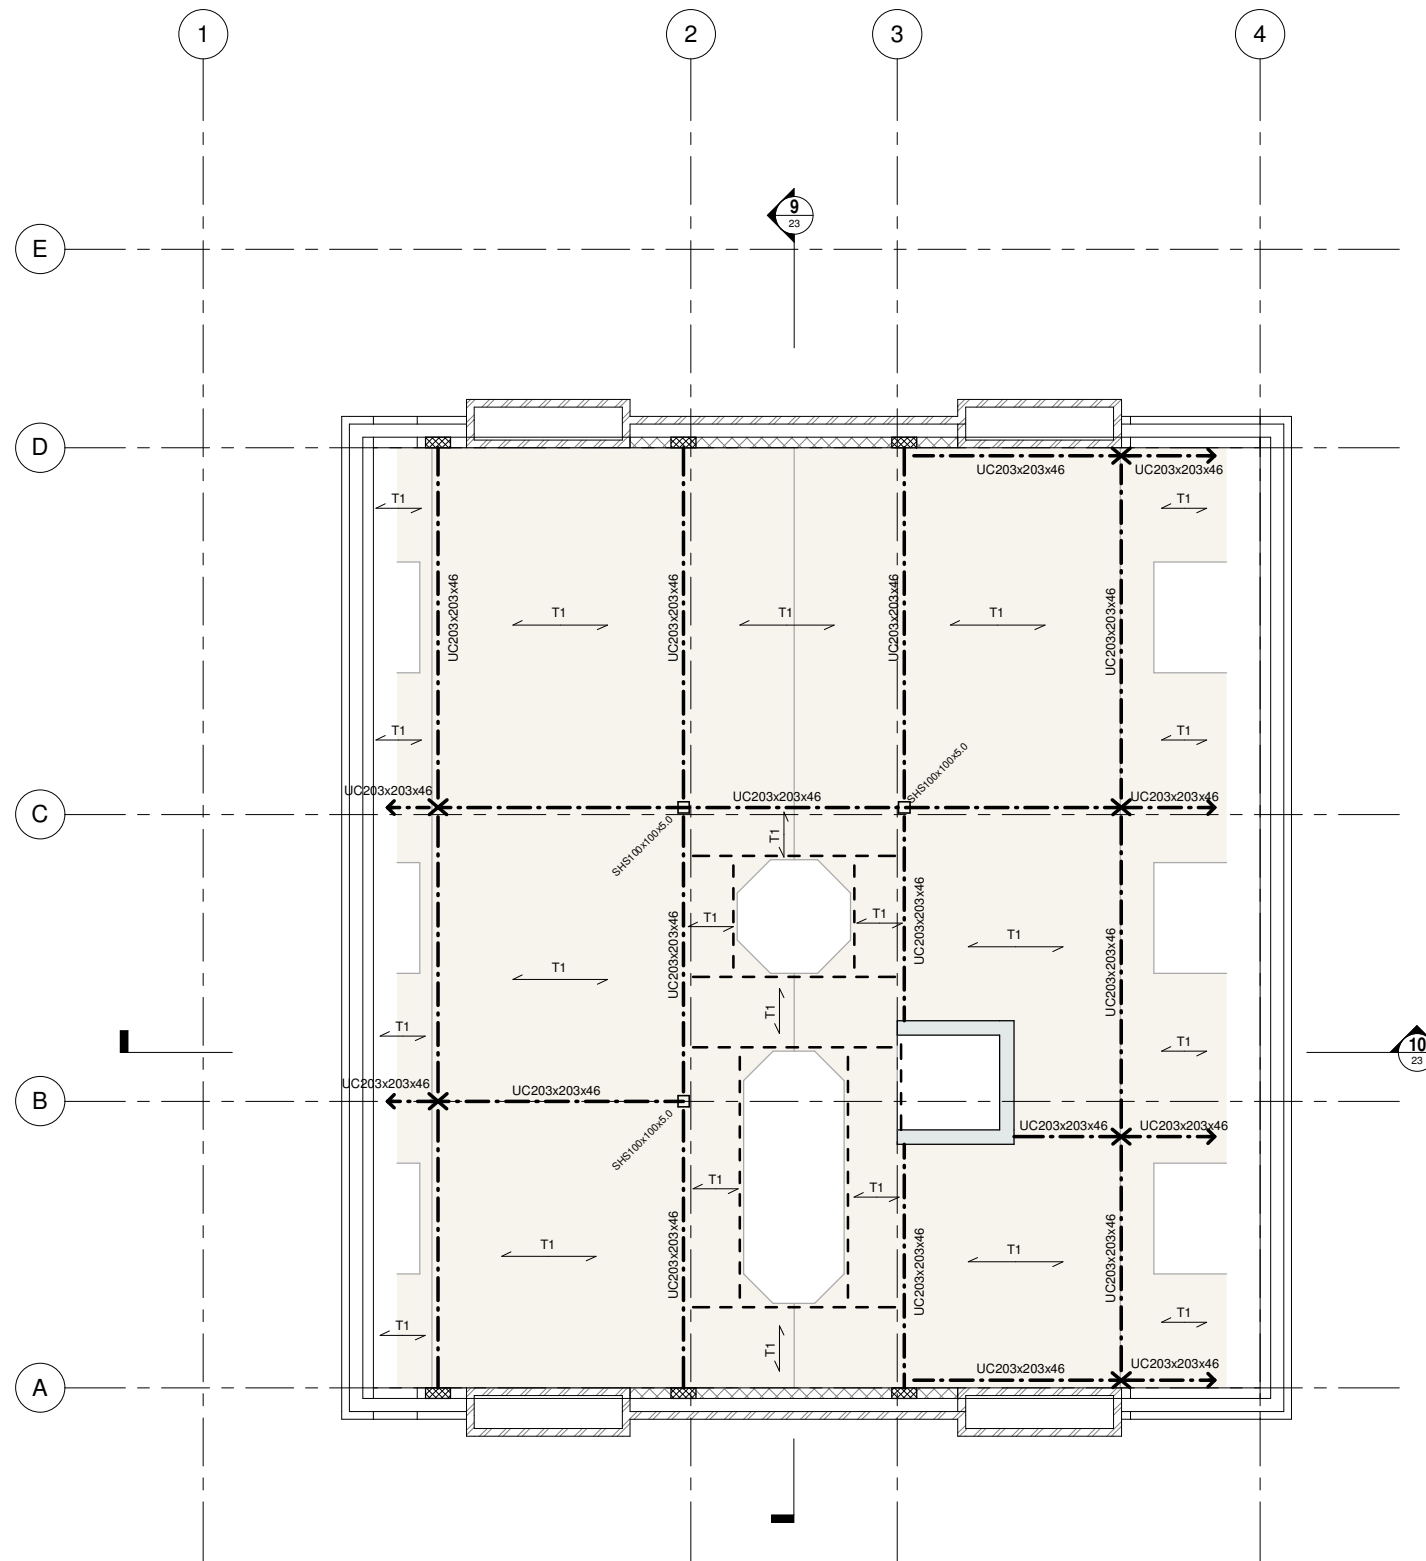

**BILLING ISSUE**

B1	09.10.15	TC	DM	Issued for Billing
Rev	Date	Drawn	Eng	Amendment

**constructure**  
structural design

15 Bell Yard Mews | London SE1 3TY | www.constructure.co.uk


NORFOLK ROAD

Drawn	TC	Eng	AH
-------	----	-----	----


Scales	1 : 50 at A1	1 : 100 at A3
--------	--------------	---------------

**ROOF PLAN  
GENERAL ARRANGEMENT**

Drawing No.	Rev
1415/08	B1

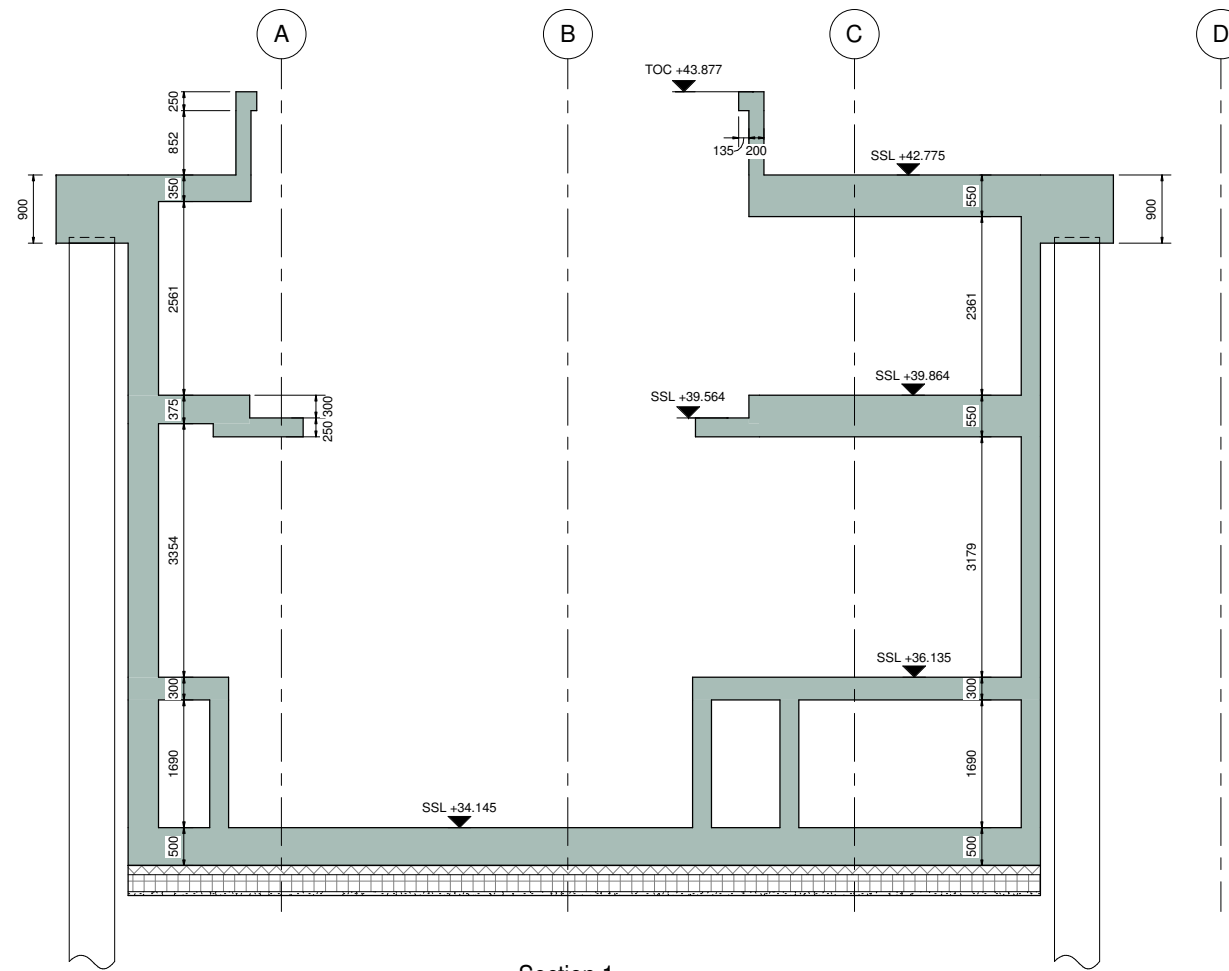

Section 1  
SCALE 1:50

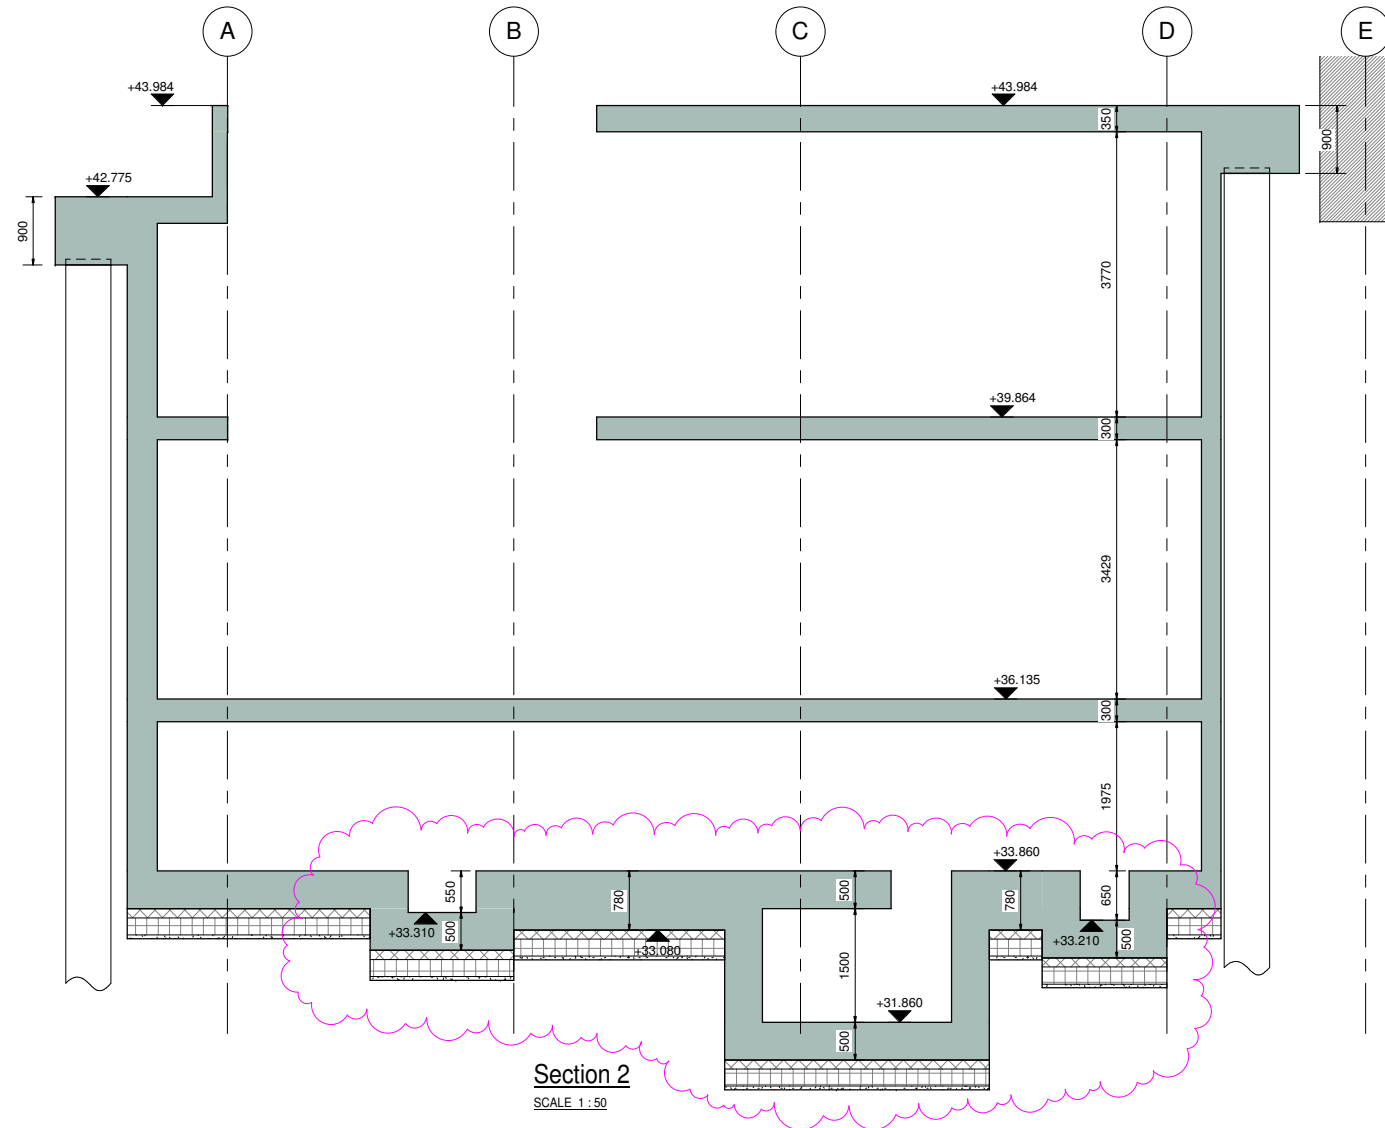

Section 2  
SCALE 1:50

Notes :

1. This drawing is to be read in conjunction with all relevant Architect's, Engineer's and specialist's drawings and specifications.
2. This drawing is the copyright of Constructure Ltd and is not to be used or reproduced without permission.
3. Do not scale from this drawing in either paper or digital form. Use written dimensions only. To check drawing has been printed to the intended scale this bar should be 100mm long @ A1 or 50mm long @ A3.



Legend :

- Existing structure.
- Reinforced concrete section.
- Reinforced concrete surface.
- Mass concrete.
- Blockwork.
- Brickwork.

BILLING ISSUE

B3	20.11.15	TC	DM	Revised Billing Issue
B2	09.10.15	TC	DM	Revised Billing Issue
B1	25.09.15	TC	DM	Issued for Billing
Rev	Date	Drawn	Eng	Amendment

**constructure**  
structural design

15 Bell Yard Mews | London SE1 3TY | www.constructure.co.uk


NORFOLK ROAD

Drawn TC Eng AH


Scales 1:50 at A1 1:100 at A3

DETAILS & SECTIONS  
SHEET 1

Drawing No. 1415/20 Rev B3

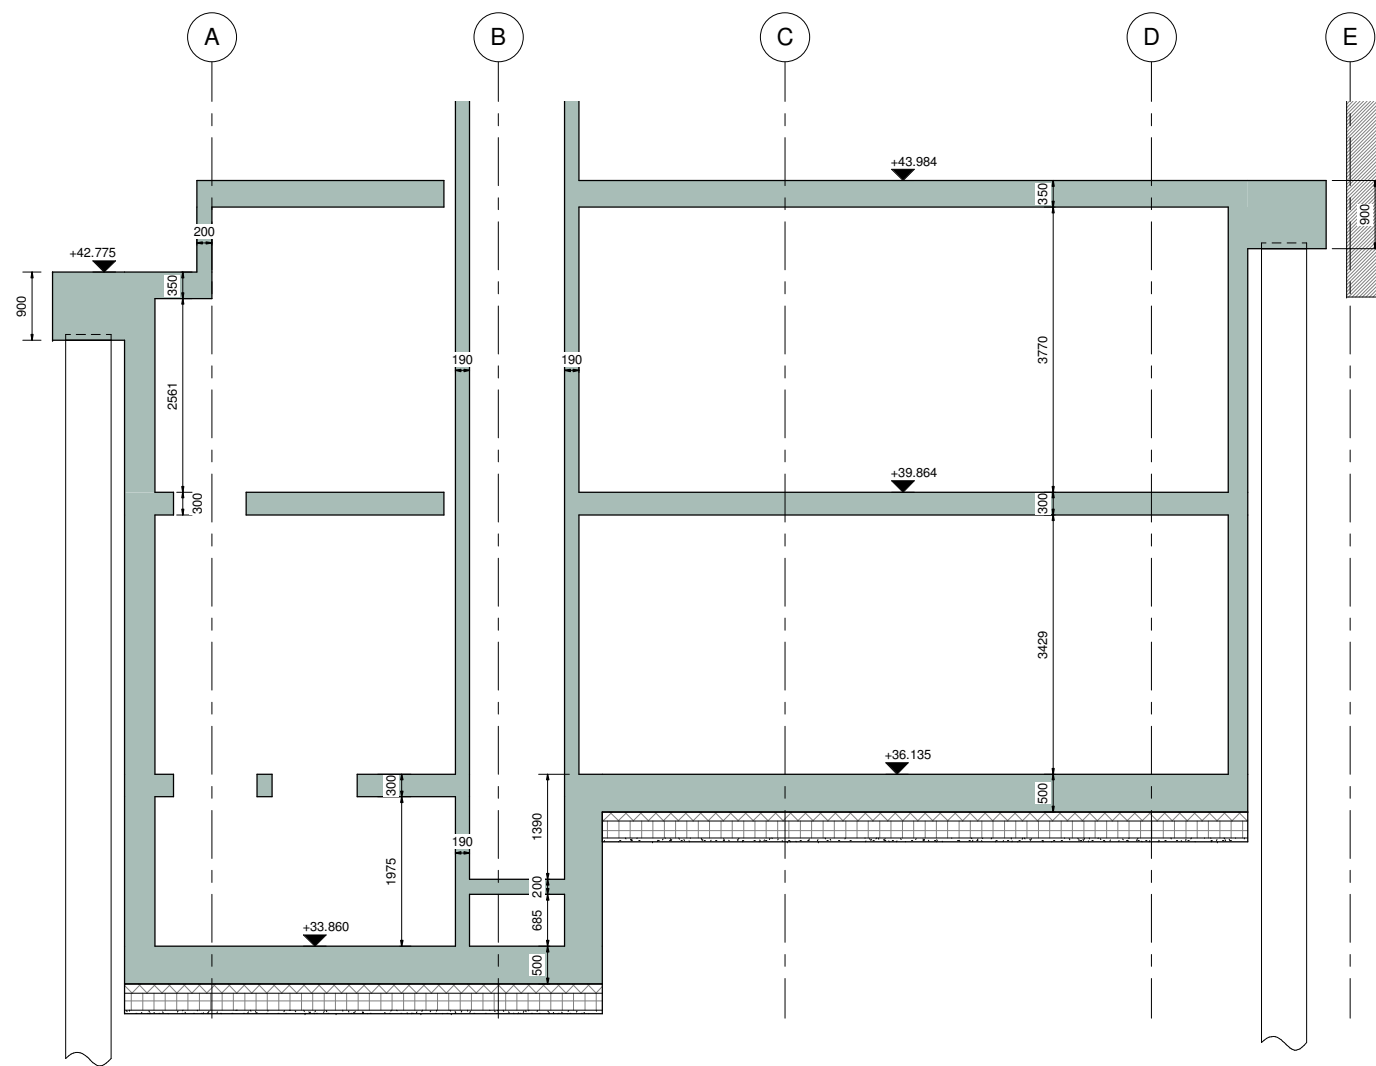


**Section 3**  
SCALE 1 : 50

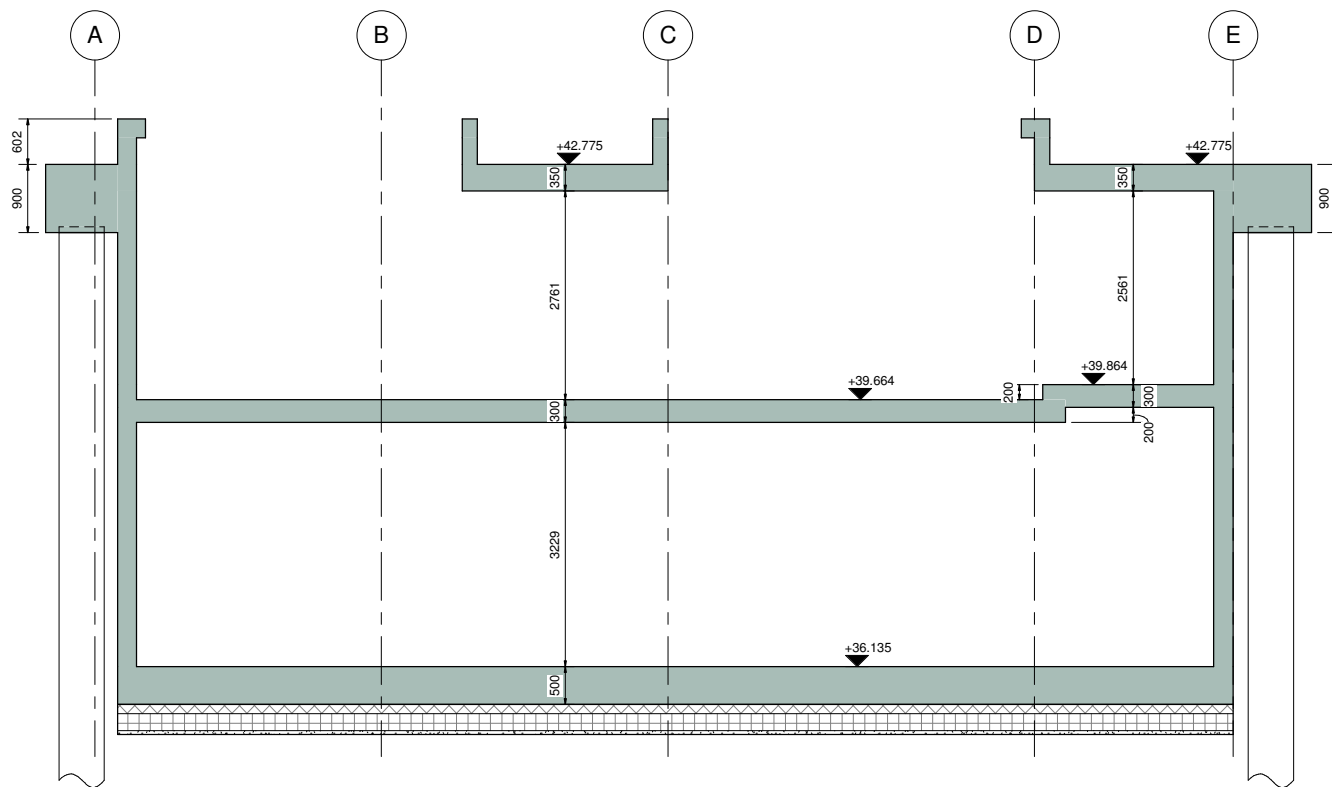

**Section 4**  
SCALE 1 : 50

Notes :

1. This drawing is to be read in conjunction with all relevant Architect's, Engineer's and specialist's drawings and specifications.
2. This drawing is the copyright of Constructure Ltd and is not to be used or reproduced without permission.
3. Do not scale from this drawing in either paper or digital form. Use written dimensions only. To check drawing has been printed to the intended scale this bar should be 100mm long @ A1 or 50mm long @ A3.

 

Legend :

- Existing structure.
- Reinforced concrete section.
- Reinforced concrete surface.
- Mass concrete.
- Blockwork.
- Brickwork.

**BILLING ISSUE**

B2	09.10.15	TC	DM	Revised Billing Issue
B1	25.09.15	TC	DM	Issued for Billing
Rev	Date	Drawn	Eng	Amendment

**constructure**  
structural design

15 Bell Yard Mews | London SE1 3TY | www.constructure.co.uk


NORFOLK ROAD

Drawn TC Eng AH


Scales 1 : 50 at A1 1 : 100 at A3

**DETAILS & SECTIONS**  
**SHEET 2**

Drawing No. 1415/21 Rev B2

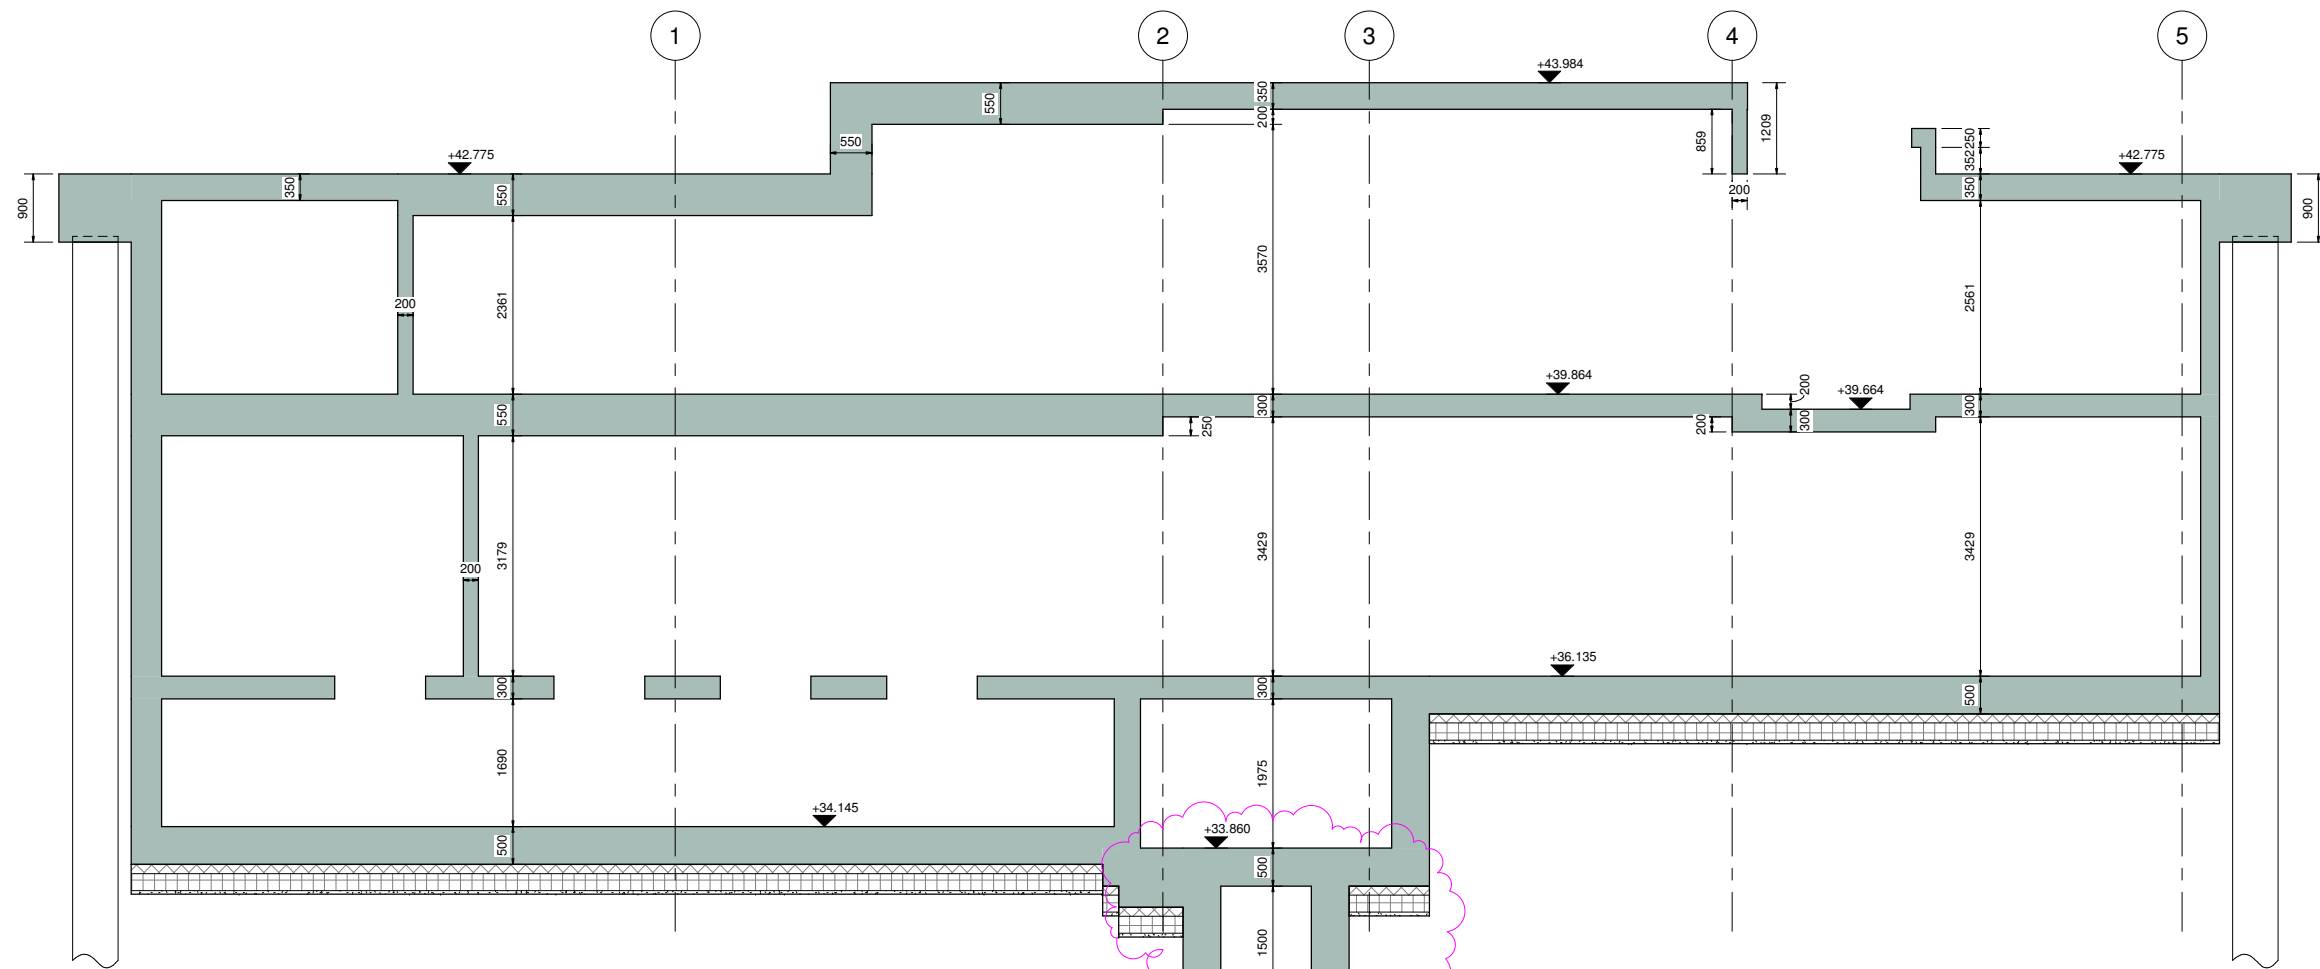

Section 6  
SCALE 1:50

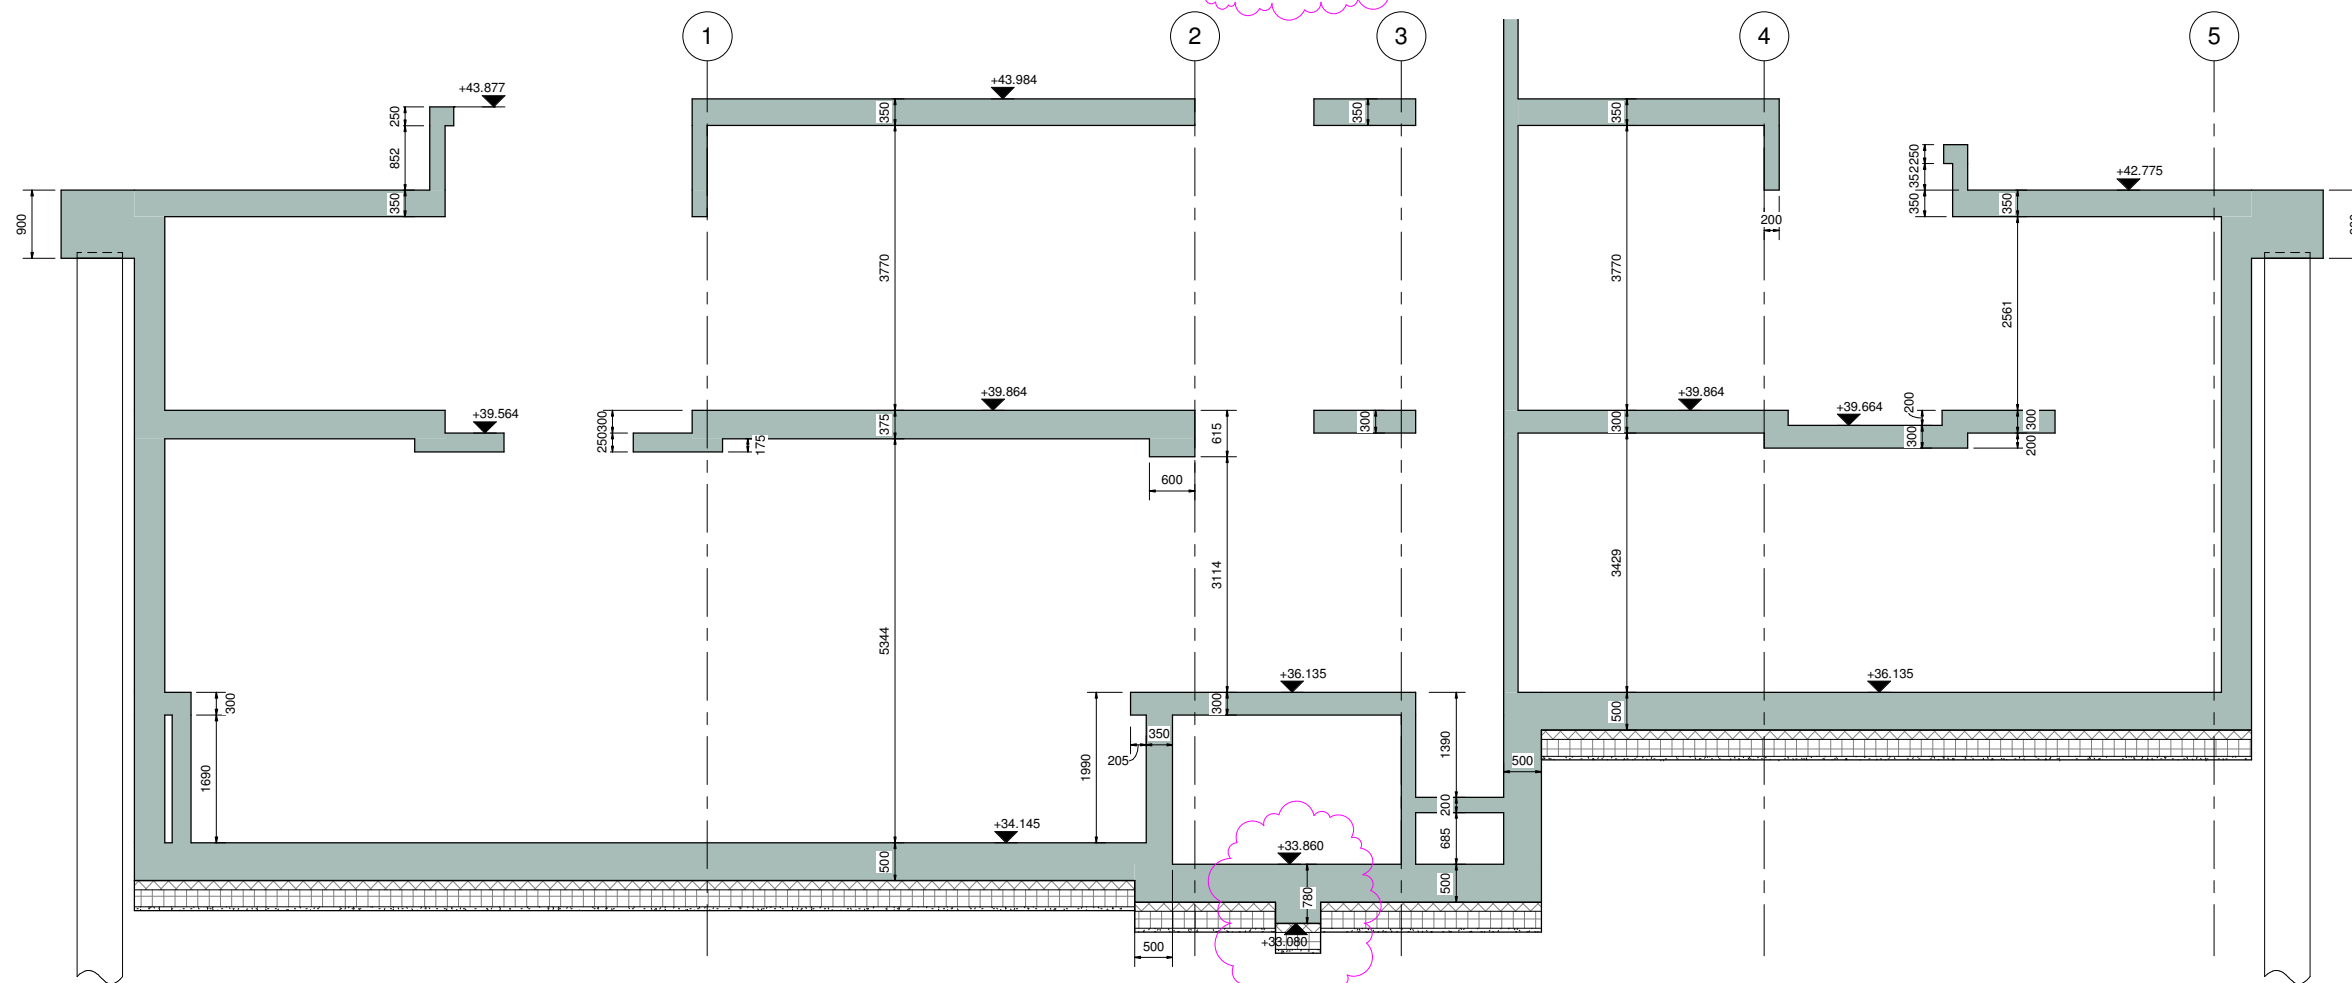

Section 5  
SCALE 1:50

Notes :

1. This drawing is to be read in conjunction with all relevant Architect's, Engineer's and specialist's drawings and specifications.
2. This drawing is the copyright of Constructure Ltd and is not to be used or reproduced without permission.
3. Do not scale from this drawing in either paper or digital form. Use written dimensions only. To check drawing has been printed to the intended scale this bar should be 100mm long @ A1 or 50mm long @ A3.



Legend :

- Existing structure.
- Reinforced concrete section.
- Reinforced concrete surface.
- Mass concrete.
- Blockwork.
- Brickwork.

**BILLING ISSUE**

B3	20.11.15	TC	DM	Revised Billing Issue
B2	09.10.15	TC	DM	Revised Billing Issue
B1	25.09.15	TC	DM	Issued for Billing
Rev	Date	Drawn	Eng	Amendment

**constructure**  
structural design


15 Bell Yard Mews | London SE1 3TY | www.constructure.co.uk

NORFOLK ROAD


Drawn	TC	Eng	AH
Scales	1:50 at A1	1:100 at A3	

DETAILS & SECTIONS  
SHEET 3

Drawing No.	Rev
1415/22	B3

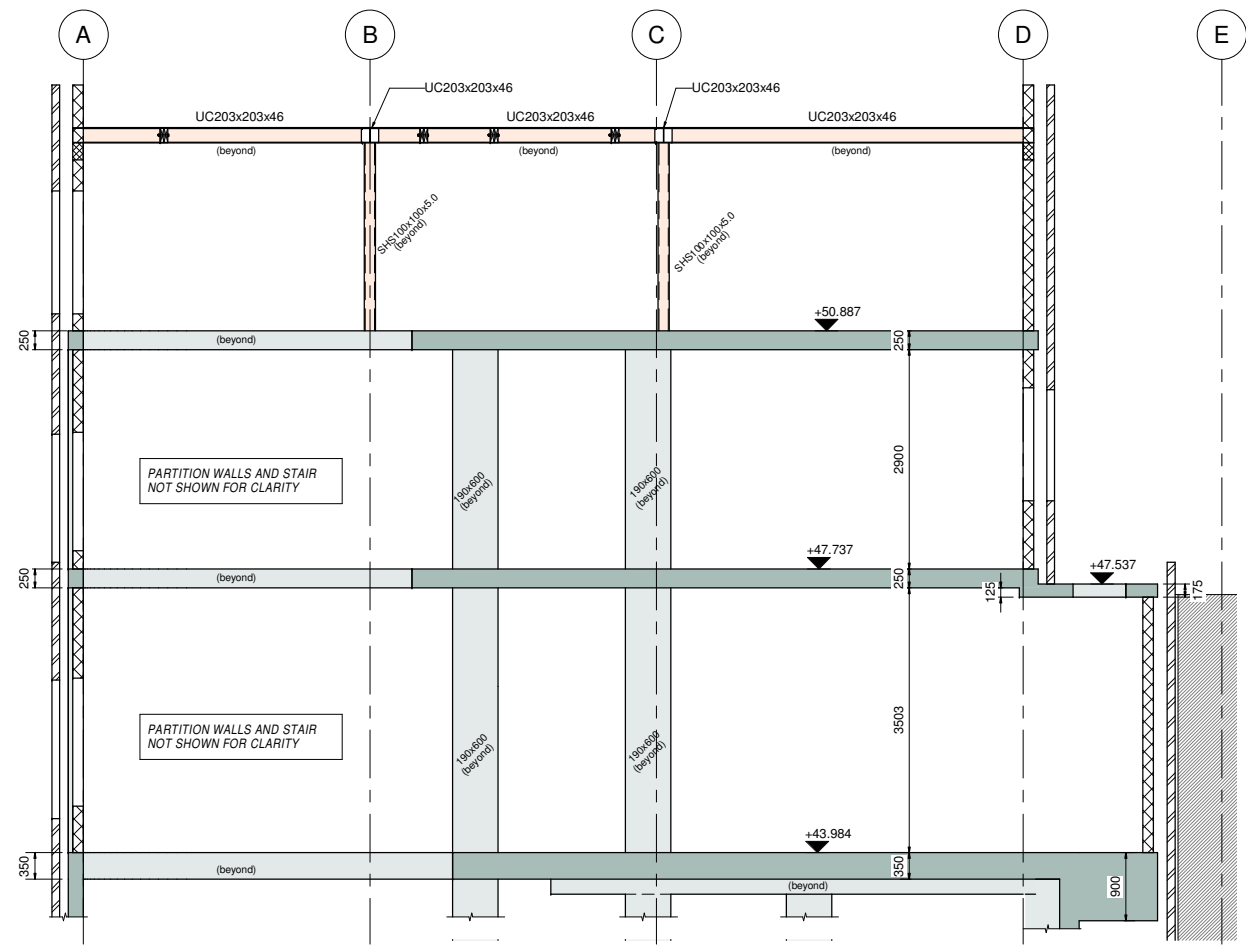


Section 9  
SCALE 1 : 50

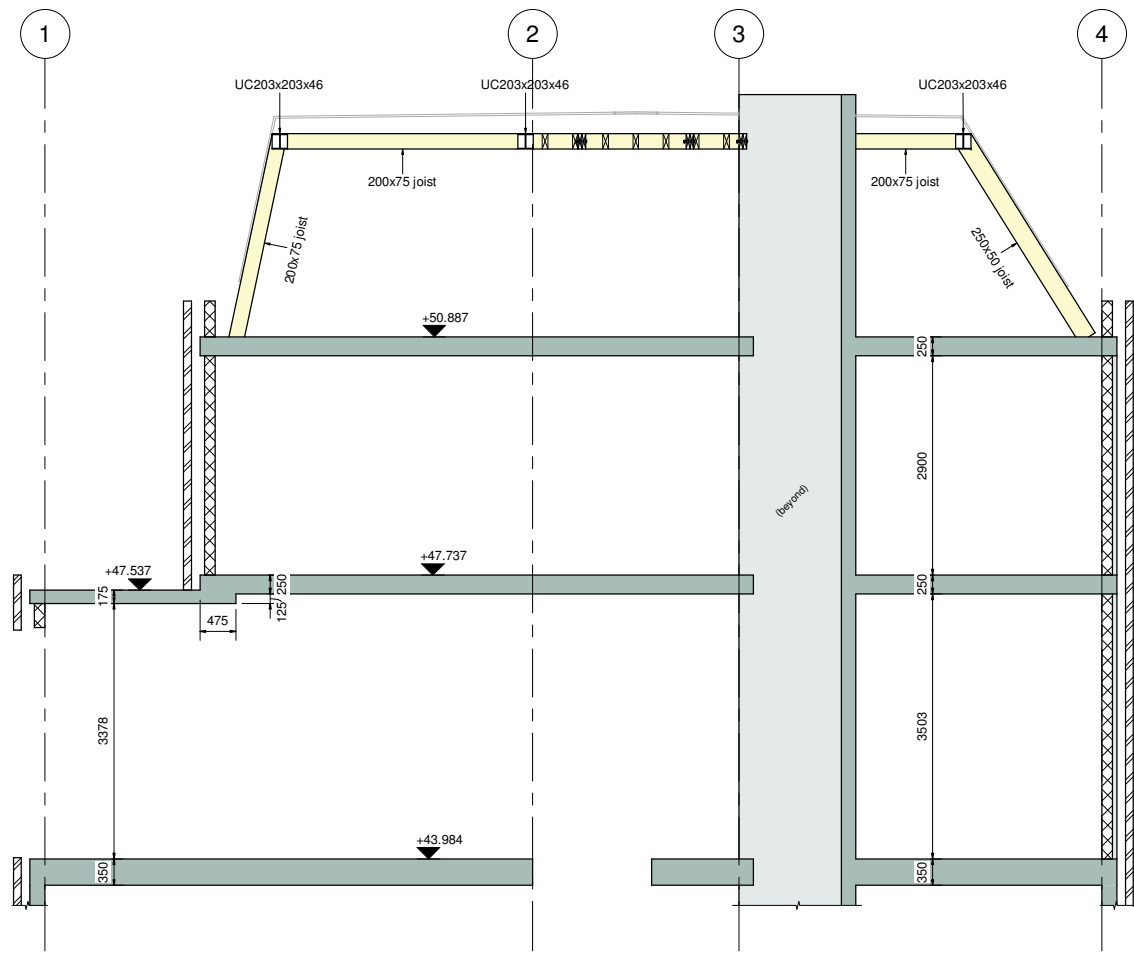

Section 10  
SCALE 1 : 50

Notes :

1. This drawing is to be read in conjunction with all relevant Architect's, Engineer's and specialist's drawings and specifications.
2. This drawing is the copyright of Constructure Ltd and is not to be used or reproduced without permission.
3. Do not scale from this drawing in either paper or digital form. Use written dimensions only. To check drawing has been printed to the intended scale this bar should be 100mm long @ A1 or 50mm long @ A3.

 

Legend :

- Existing structure.
- Reinforced concrete section.
- Reinforced concrete surface.
- Mass concrete.
- Blockwork.
- Brickwork.

BILLING ISSUE

Rev	Date	Drawn	Eng	Amendment
B1	09.10.15	TC	DM	Issued for Billing


**constructure**  
structural design  
15 Bell Yard Mews | London SE1 3TY | www.constructure.co.uk

NORFOLK ROAD

Drawn	TC	Eng	AH
Scales	1 : 50 at A1	1 : 100 at A3	

DETAILS & SECTIONS  
SHEET 4

Drawing No.	Rev
1415/23	B1

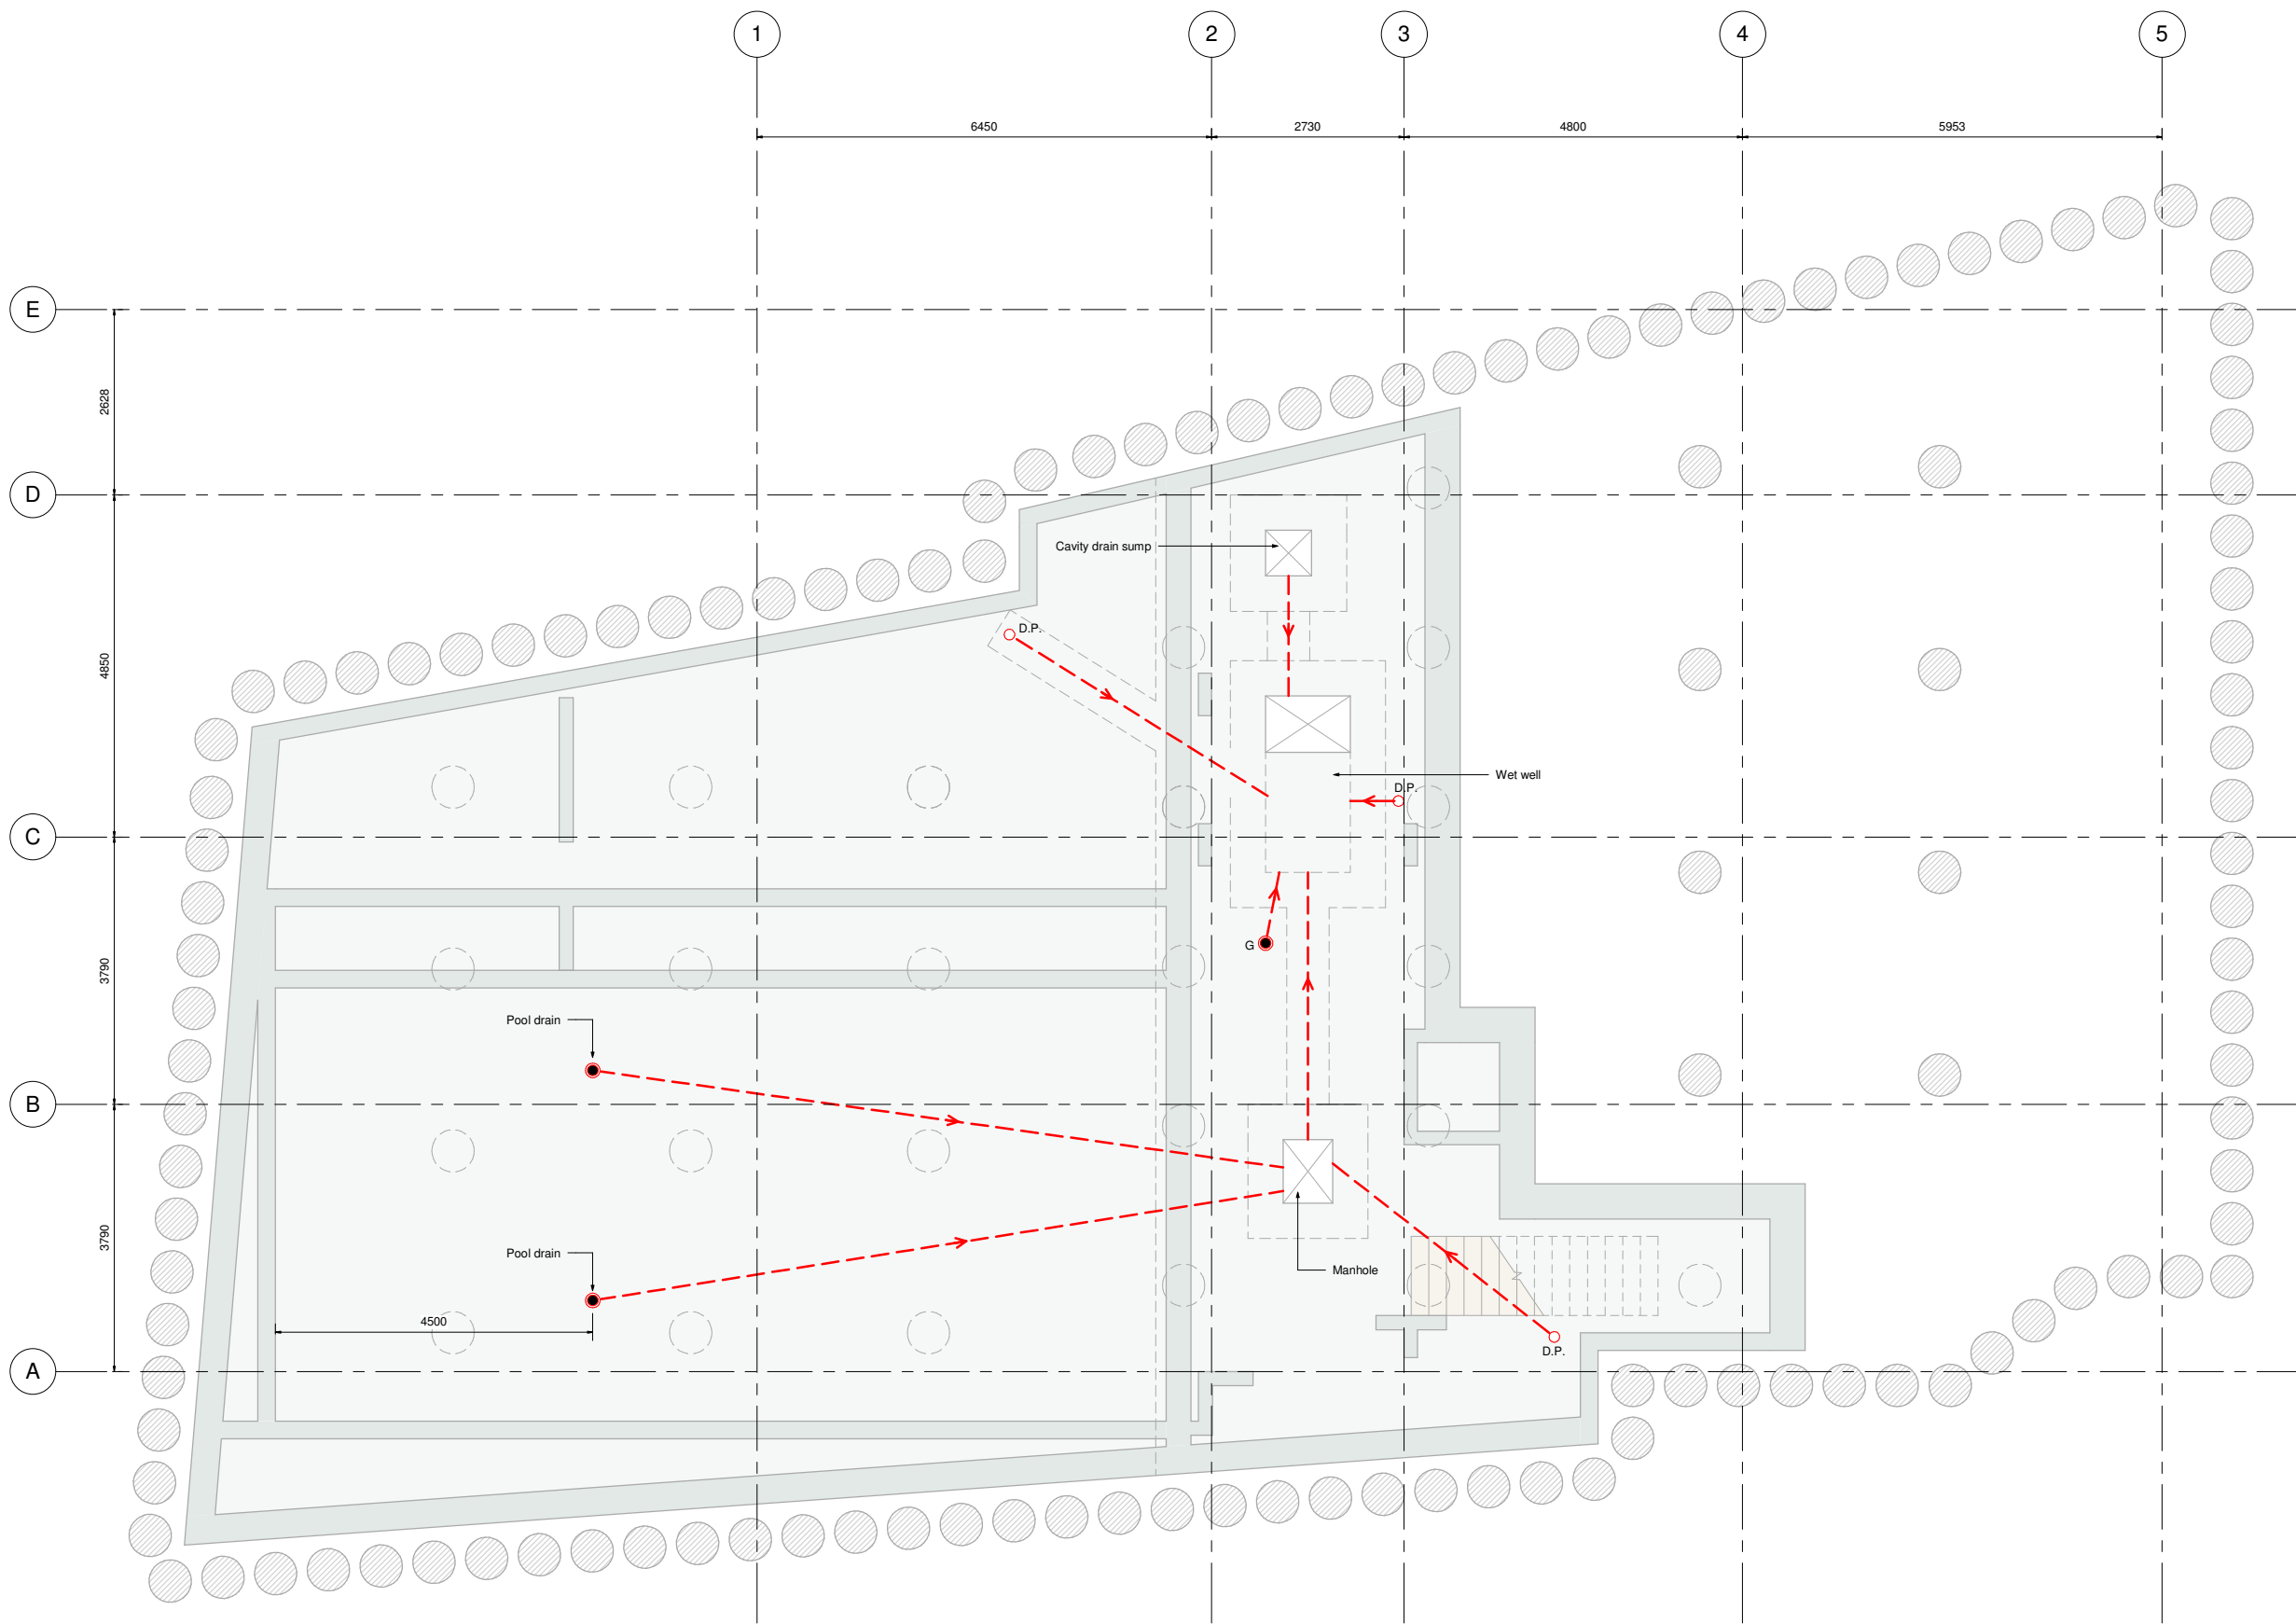

Notes :

1. This drawing is to be read in conjunction with all relevant Architect's, Engineer's and specialist's drawings and specifications.
2. This drawing is the copyright of Constructure Ltd and is not to be used or reproduced without permission.

Legend :

- - - - - ➔ - Proposed foul water drain
- - - - - ➔ - Proposed surface water drain
- - - - - ➔ - Existing drainage
- - - - - ➔ - Combined drainage
- SD ||||| - Proposed surface water slot drain
- RWP - Proposed rainwater pipe
- RE - Rodding eye
- G ● - Gully
- SVP ● - Soil and vent pipe
- D.P. ○ - Down pipe assumed TBC by M&E engineer.

BILLING ISSUE

B1	13.11.15	TC	DM	Issued for Billing
Rev	Date	Drawn	Eng	Amendment

**constructure**  
structural design

15 Bell Yard Mews | London SE1 3TY | www.constructure.co.uk


NORFOLK ROAD

Drawn TC Eng AH

Scales 1 : 50 at A1 1 : 100 at A3

**SUB-BASMENT  
DRAINAGE PLAN**

Drawing No. 1415/61 Rev B1

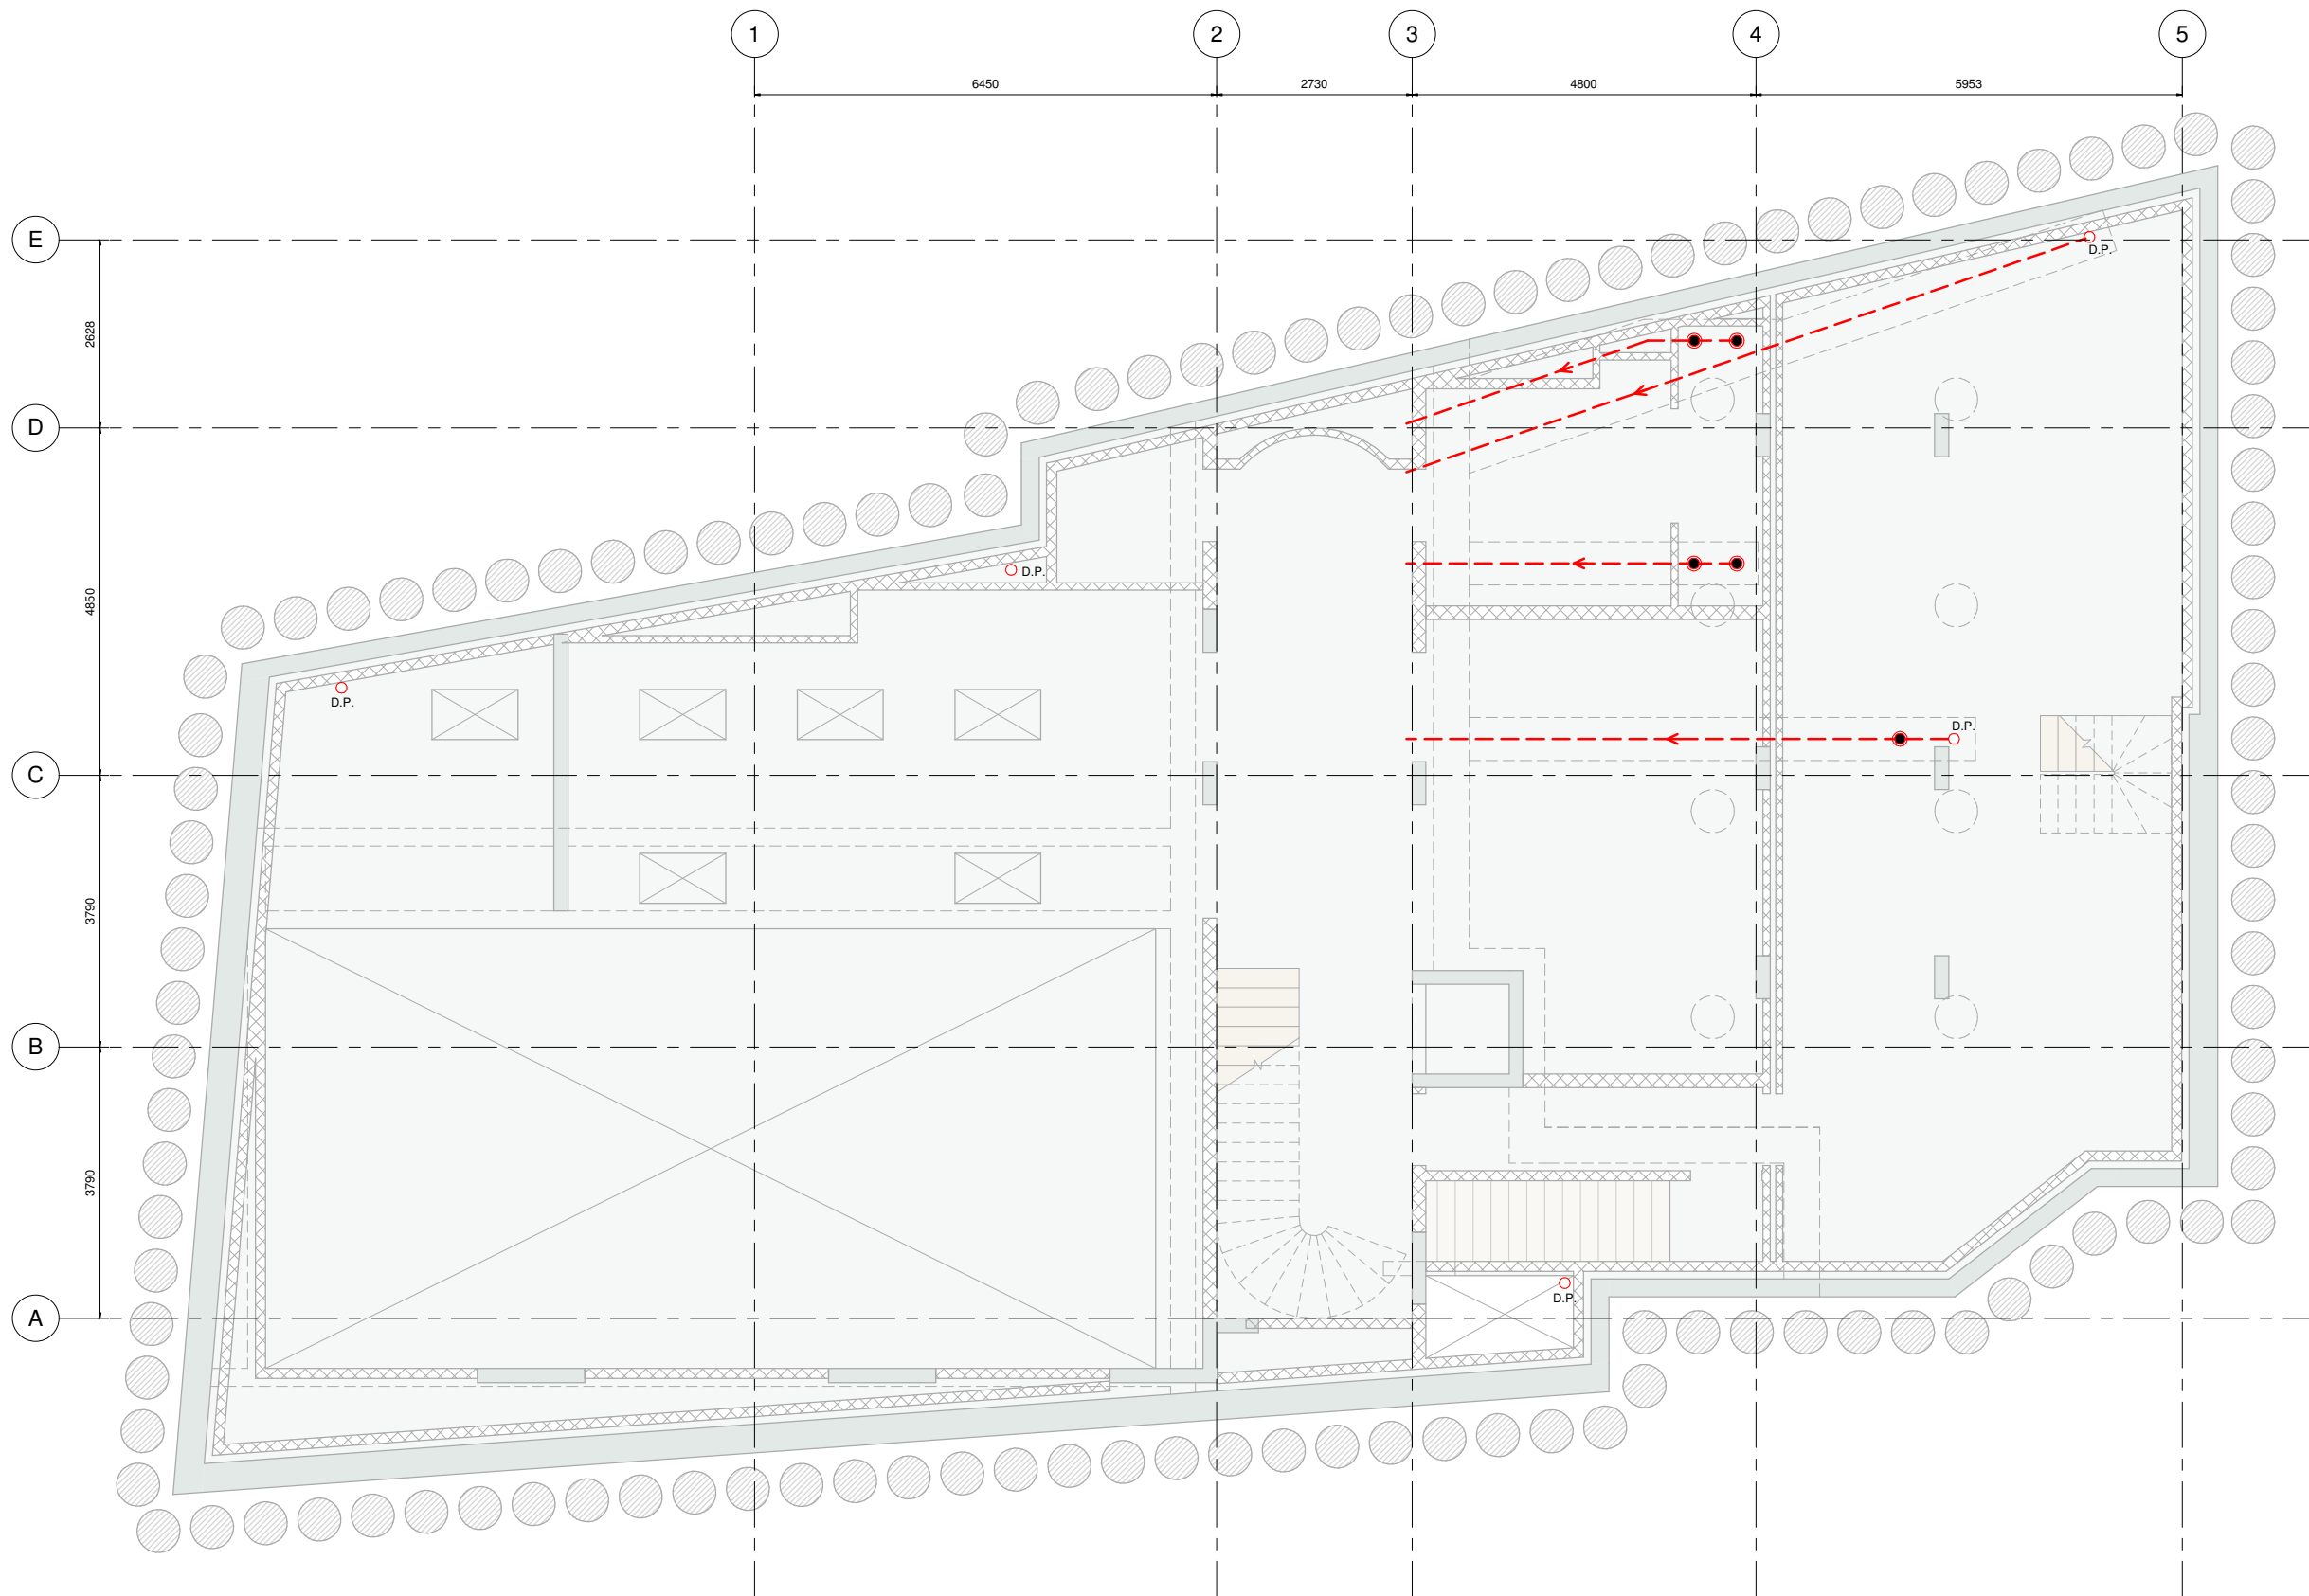

Notes :

1. This drawing is to be read in conjunction with all relevant Architect's, Engineer's and specialist's drawings and specifications.
2. This drawing is the copyright of Constructure Ltd and is not to be used or reproduced without permission.

Legend :

- - - - - ➔ - Proposed foul water drain
- - - - - ➔ - Proposed surface water drain
- - - - - ➔ - Existing drainage
- - - - - ➔ - Combined drainage
- SD  - Proposed surface water slot drain
- RWP  - Proposed rainwater pipe
- RE  - Rodding eye
- G  - Gully
- SVP  - Soil and vent pipe
- D.P.  - Down pipe assumed TBC by M&E engineer.

BILLING ISSUE

B1	13.11.15	TC	DM	Issued for Billing
Rev	Date	Drawn	Eng	Amendment


**constructure**  
 structural design  
 15 Bell Yard Mews | London SE1 3TY | www.constructure.co.uk

NORFOLK ROAD

Drawn	TC	Eng	AH
Scales	1 : 50 at A1	1 : 100 at A3	

**BASMENT  
 DRAINAGE PLAN**

Drawing No.	Rev
1415/62	B1

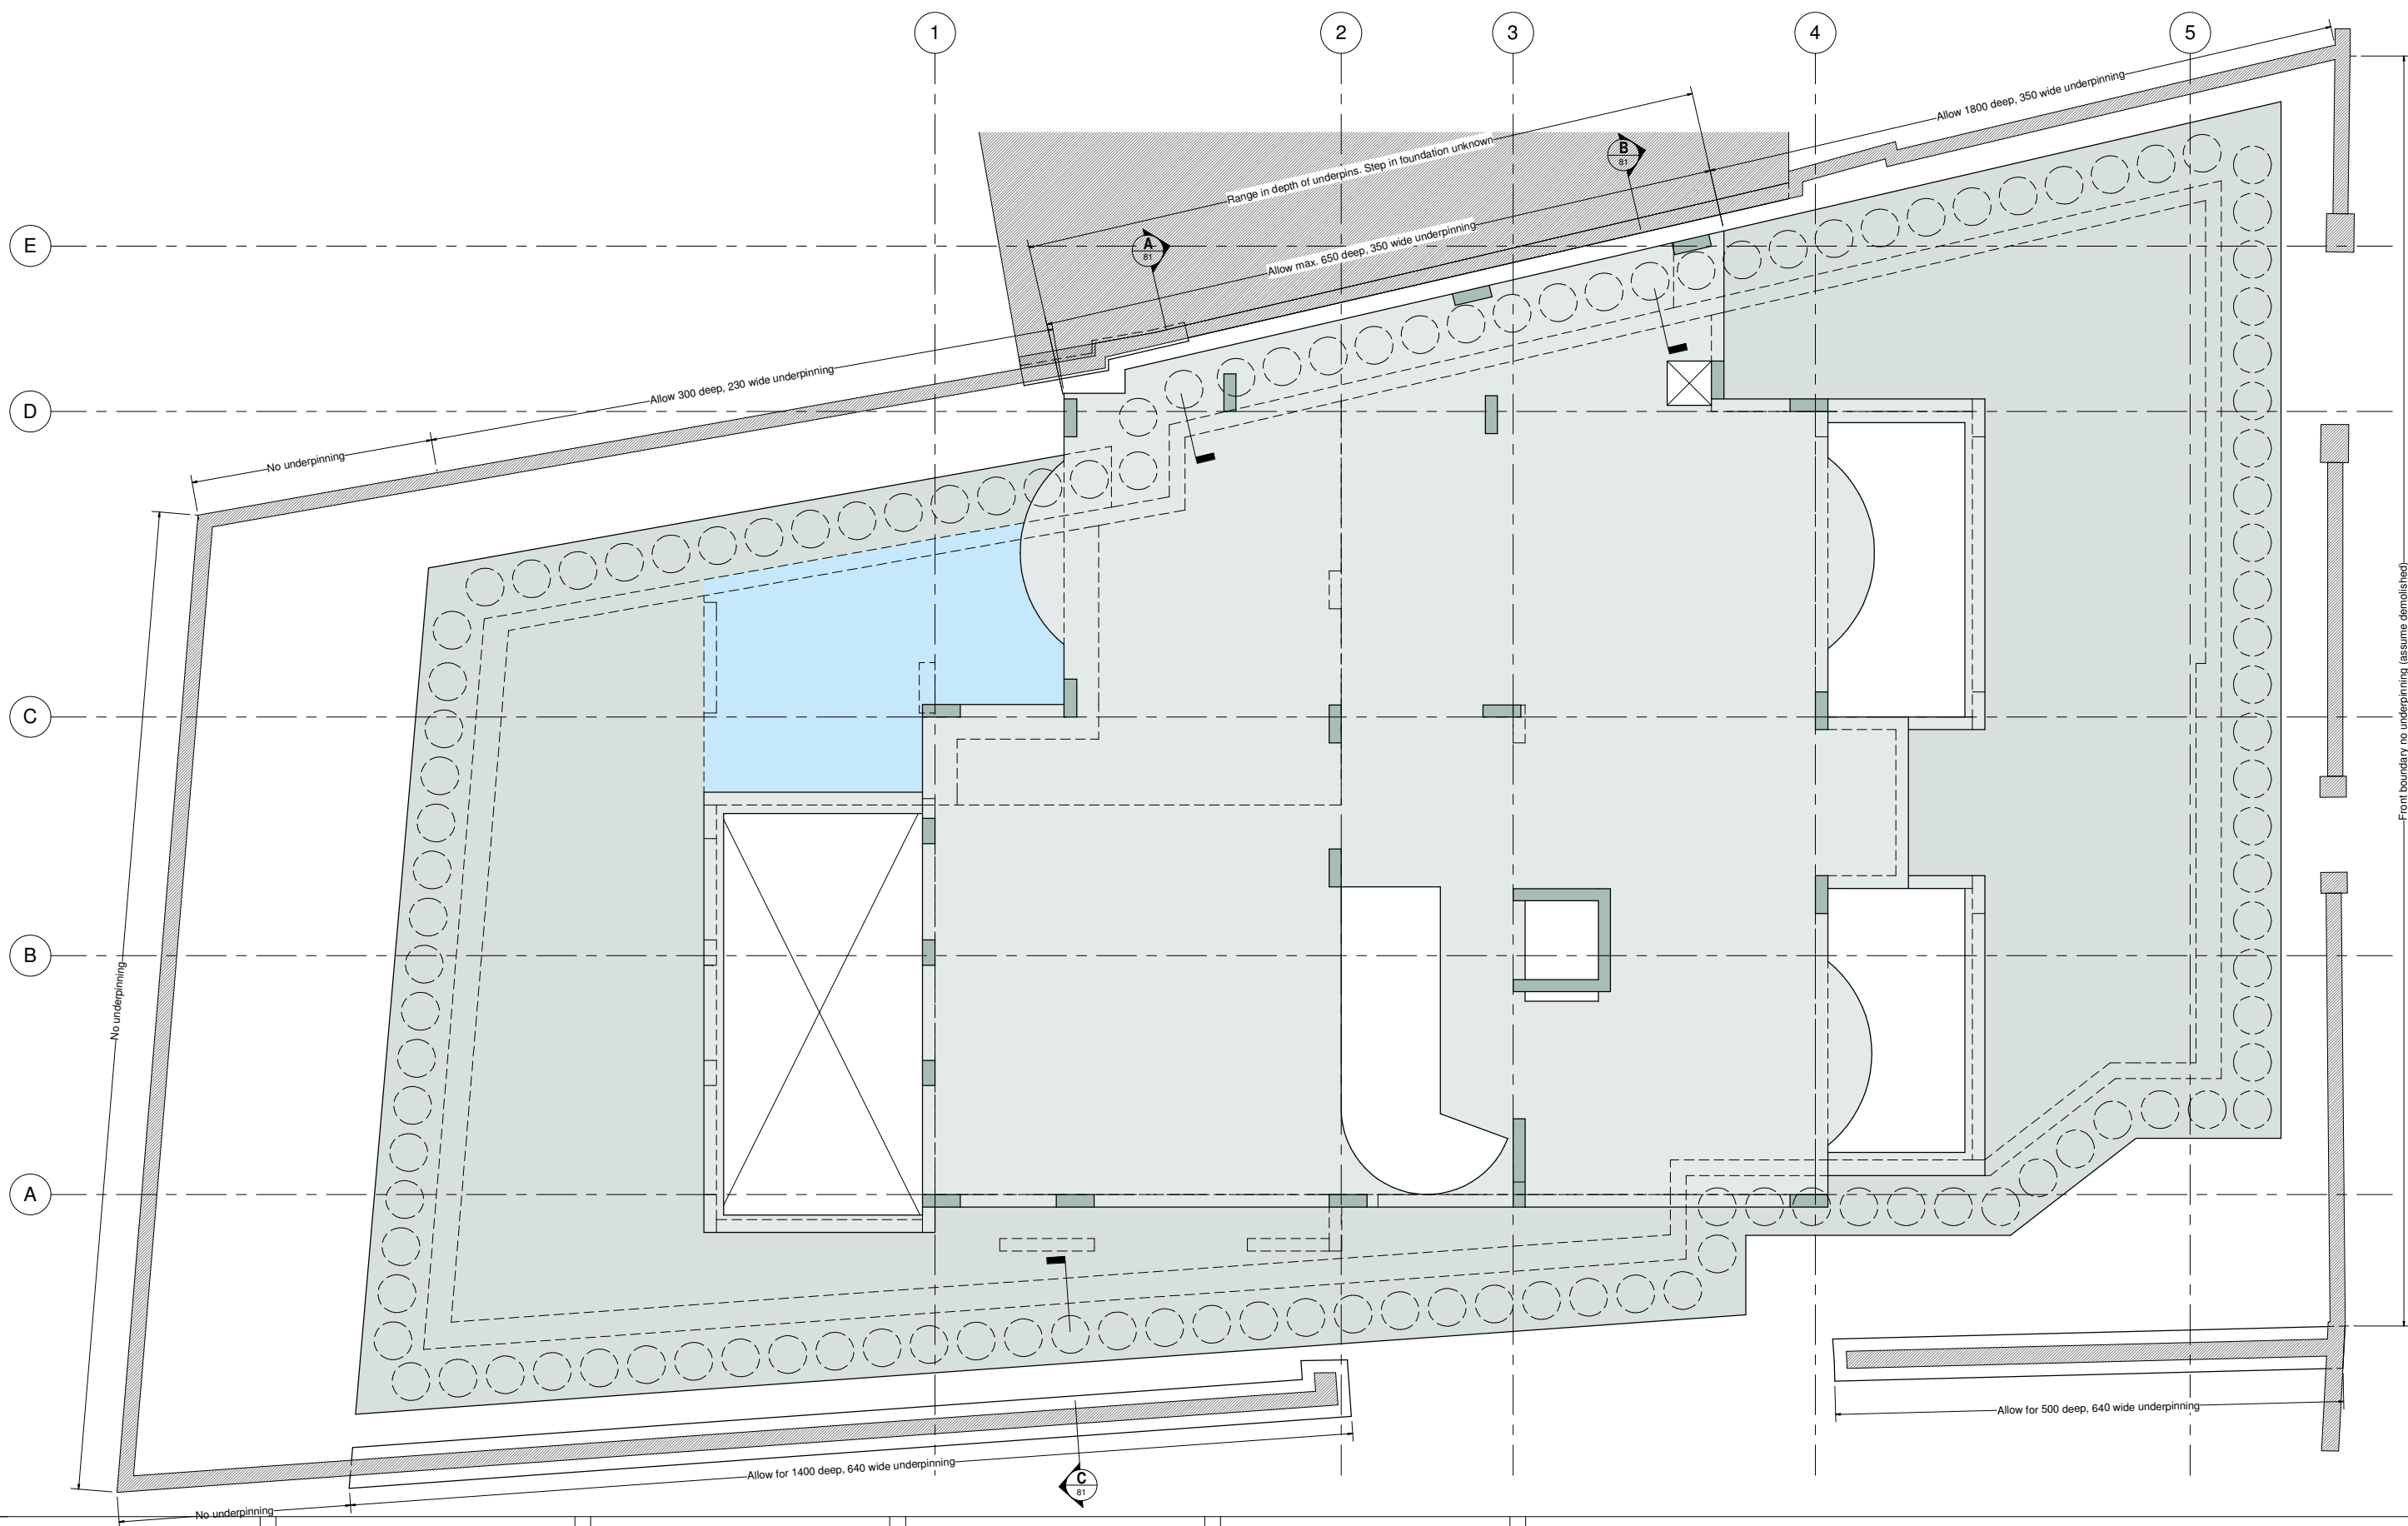

**Notes :**

1. This drawing is to be read in conjunction with all relevant Architect's, Engineer's and specialist's drawings and specifications.
2. This drawing is the copyright of Constructure Ltd and is not to be used or reproduced without permission.
3. Do not scale from this drawing in either paper or digital form. Use written dimensions only. To check drawing has been printed to the intended scale this bar should be 100mm long @ A1 or 50mm long @ A3.

- Legend :**
- Existing structure.
  - Structure under.
  - Reinforced concrete section.
  - Reinforced concrete surface.
  - Mass concrete.
  - Blockwork.

**BILLING ISSUE**

B1	12.11.15	TC	DM	Issued for billing
Rev	Date	Drawn	Eng	Amendment

NORFOLK ROAD

**UNDERPINNING TO BOUNDARY WALLS**

**constructure**  
structural design

15 Bell Yard Mews | London SE1 3TY | www.constructure.co.uk

Drawn TC	Eng AH
Scales 1 : 50 at A1	1 : 100 at A3
Drawing No. 1415/ 80	Rev B1




Notes :

1. This drawing is to be read in conjunction with all relevant Architect's, Engineer's and specialist's drawings and specifications.
2. This drawing is the copyright of Constructure Ltd and is not to be used or reproduced without permission.
3. Do not scale from this drawing in either paper or digital form. Use written dimensions only. To check drawing has been printed to the intended scale this bar should be 100mm long @ A1 or 50mm long @ A3.




Legend :


- Existing structure.
- Structure under.
- Reinforced concrete section.
- Reinforced concrete surface.
- Mass concrete.
- Blockwork.

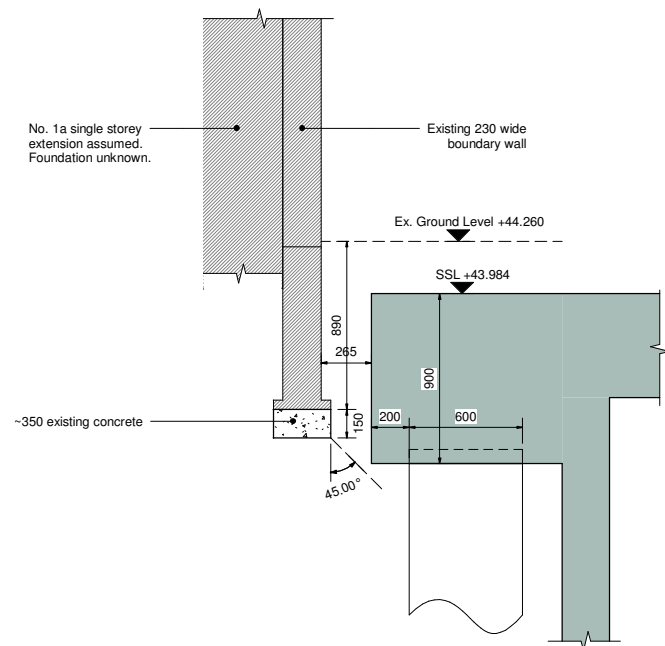

**SECTION A-A**  
SCALE 1 : 20

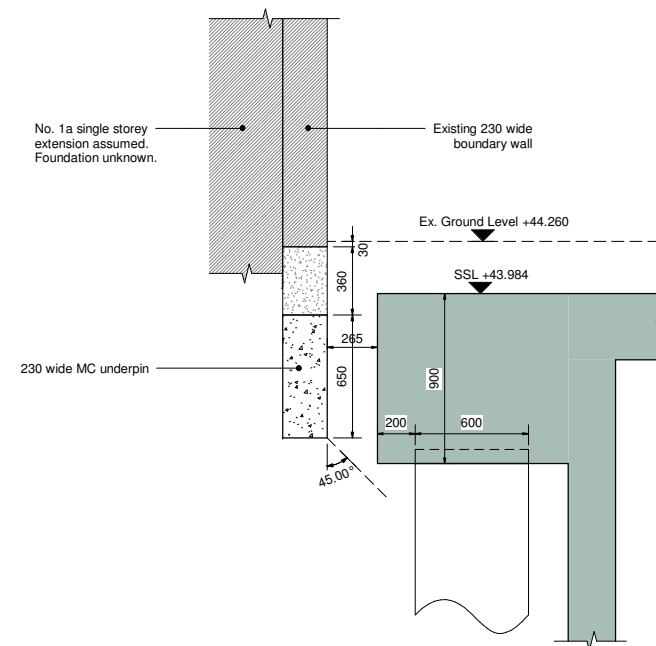

**SECTION B-B**  
SCALE 1 : 20

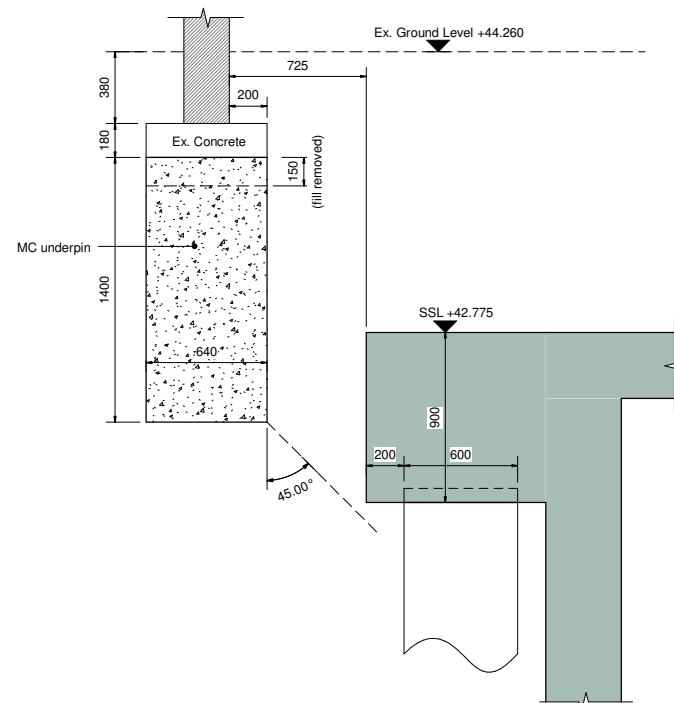

**SECTION C-C**  
SCALE 1 : 20

**BILLING ISSUE**

Rev	Date	Drawn	Eng	Amendment
B1	12.11.15	TC	DM	Issued for billing

**constructure**  
structural design  
15 Bell Yard Mews | London SE1 3TY | www.constructure.co.uk

**NORFOLK ROAD**

Drawn	TC	Eng	AH
Scales	1 : 20 at A1	NTS at A3	

**UNDERPINNING DETAILS**

Drawing No.	Rev
1415/81	B1