


east elevation at roof level as existing
section BB

0 1 2 3 4 5 metres

scales 1:50 @ A1
1:100 @ A3

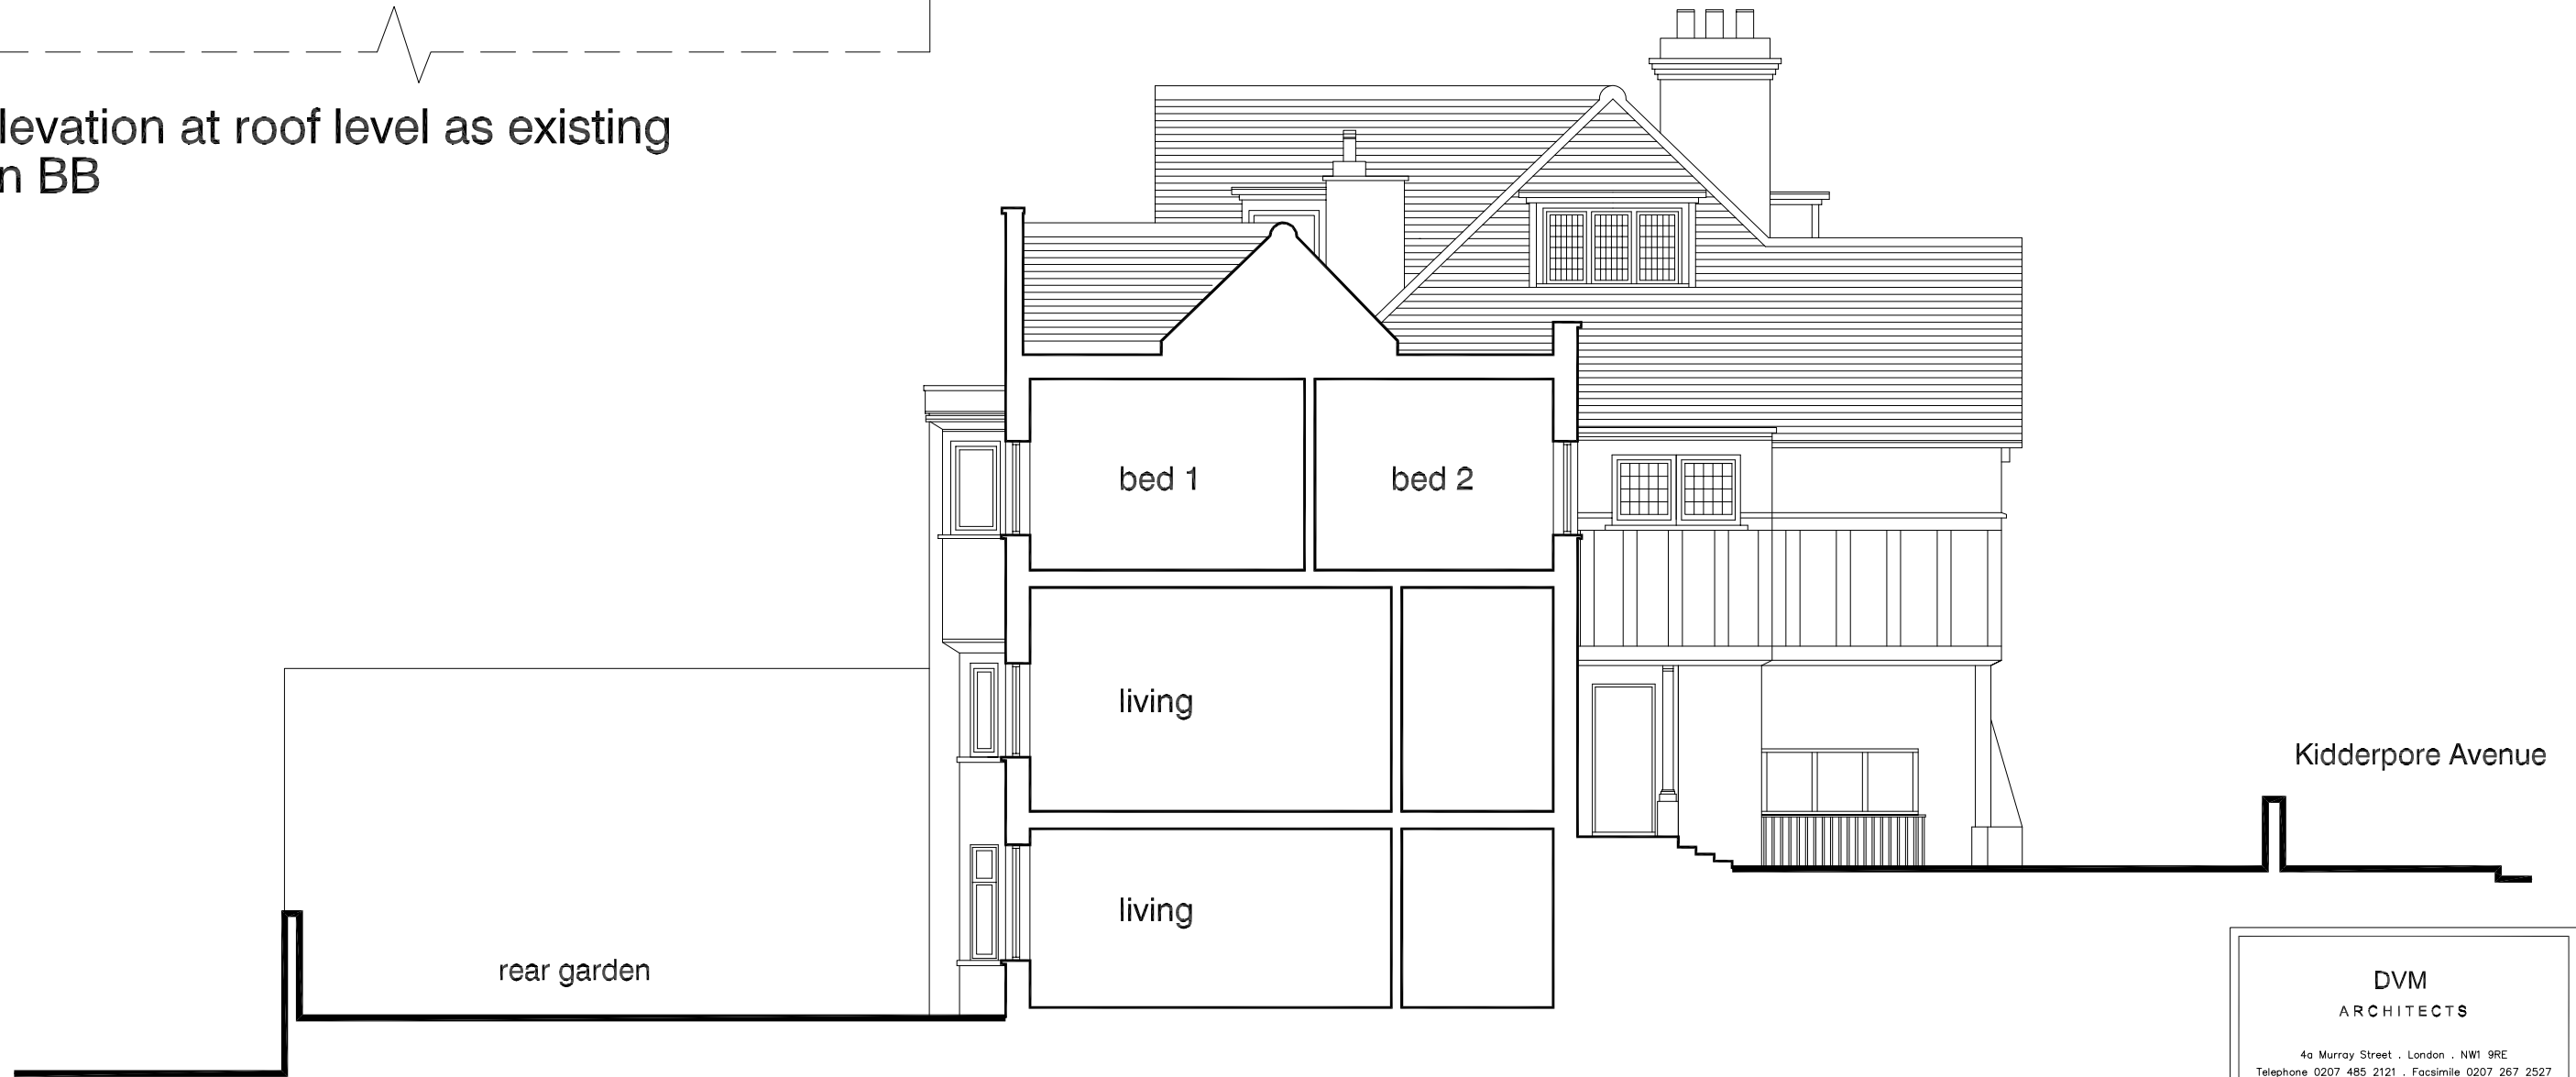

Sectional Elevation AA as existing

DVM
ARCHITECTS

4a Murray Street . London . NW1 9RE
Telephone 0207 485 2121 . Facsimile 0207 267 2527
e-mail: studio@dvmarch.com

Client		
Mr C Truman		
Project		
4B Kidderpore Avenue London NW3		
Title		
Sections AA and BB as Existing		
Scale	Date	Job No.
1:50	27.10.12	1645
Drawing No.	Rev.	
1815-07		

All dimensions are to be checked on site.
© This drawing is copyright and remains the property of David & Victoria Mercer
at all times and may not be reproduced in part or whole without written consent.