




Kidderpore Gardens

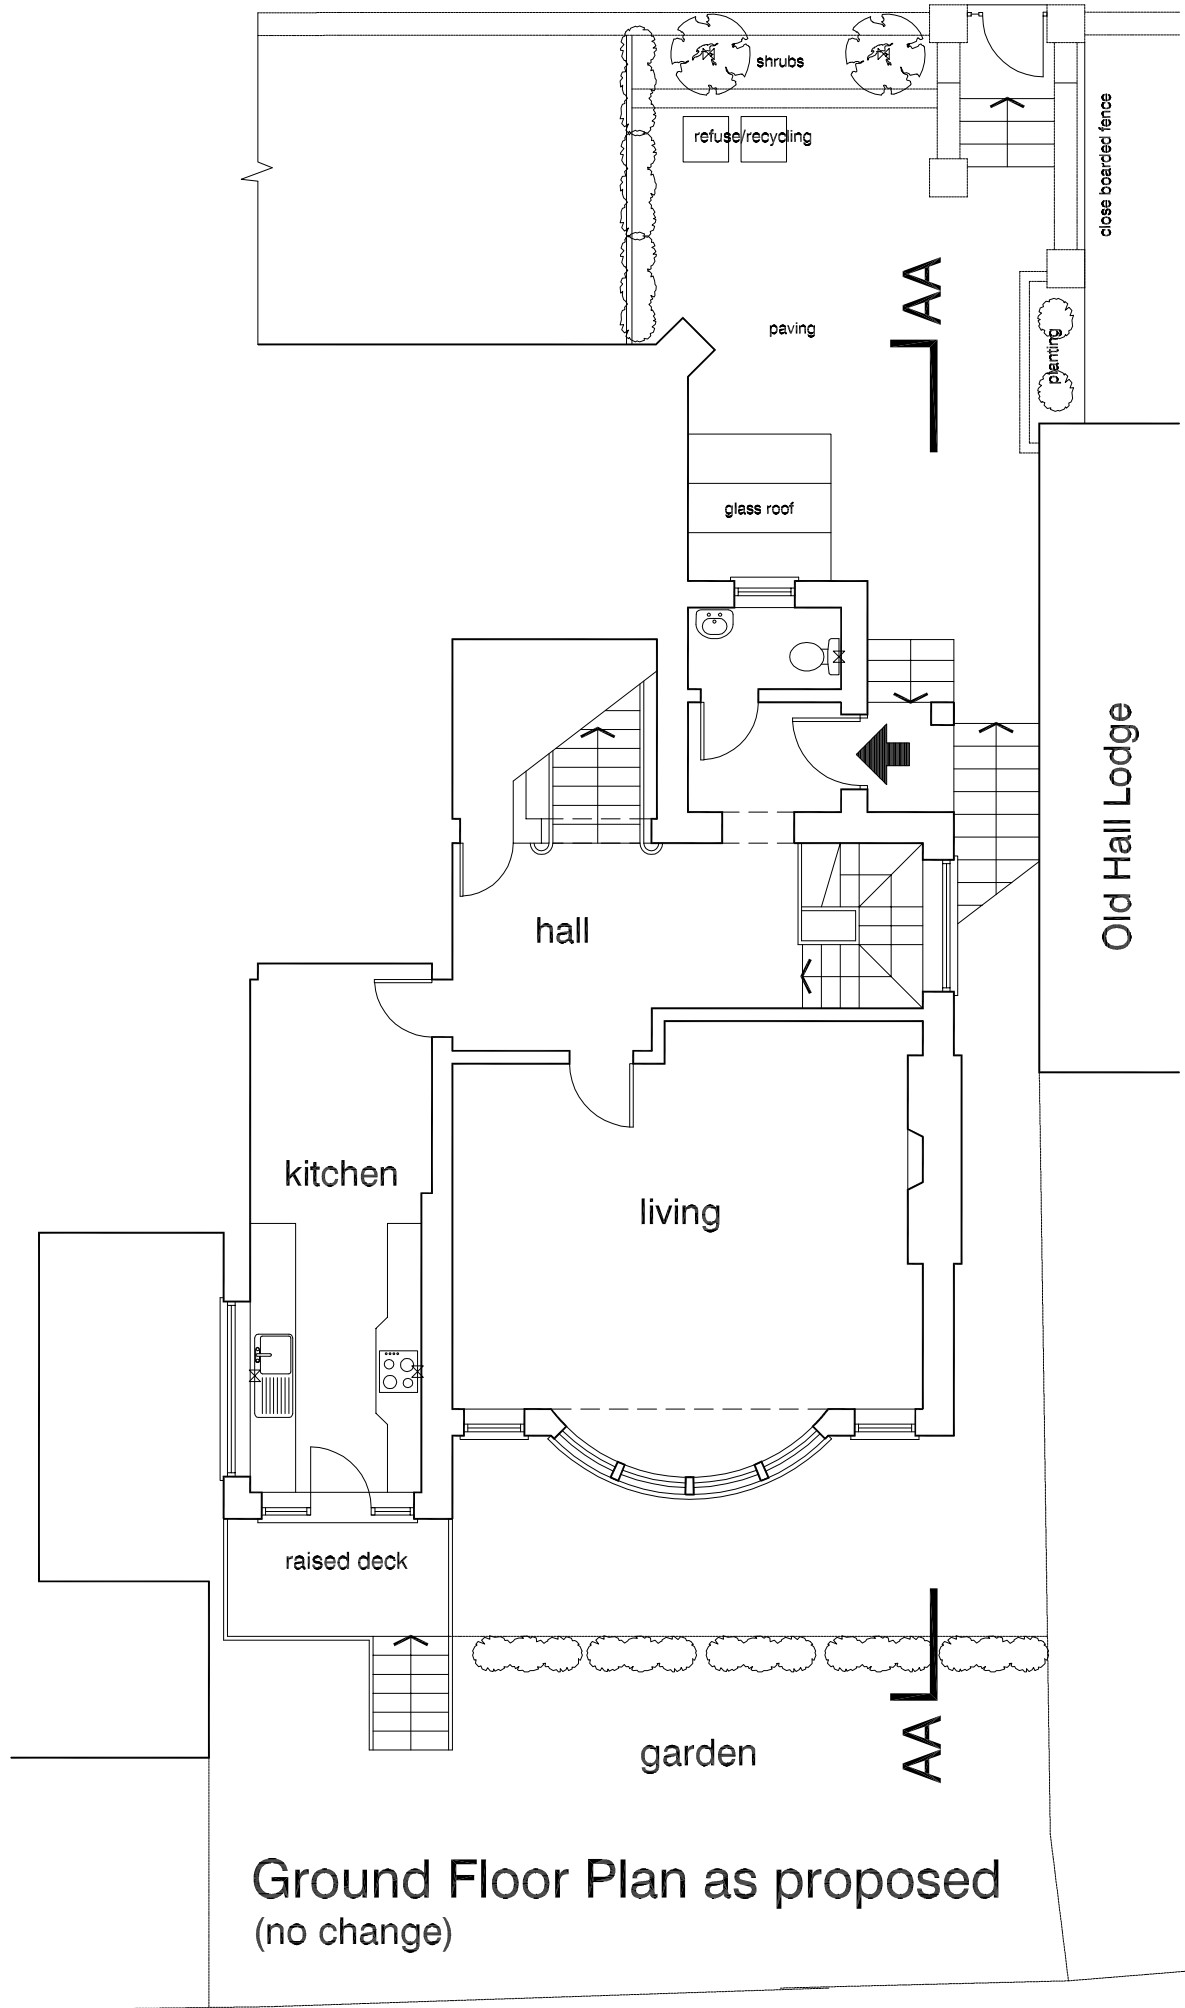

Ground Floor Plan as proposed
(no change)

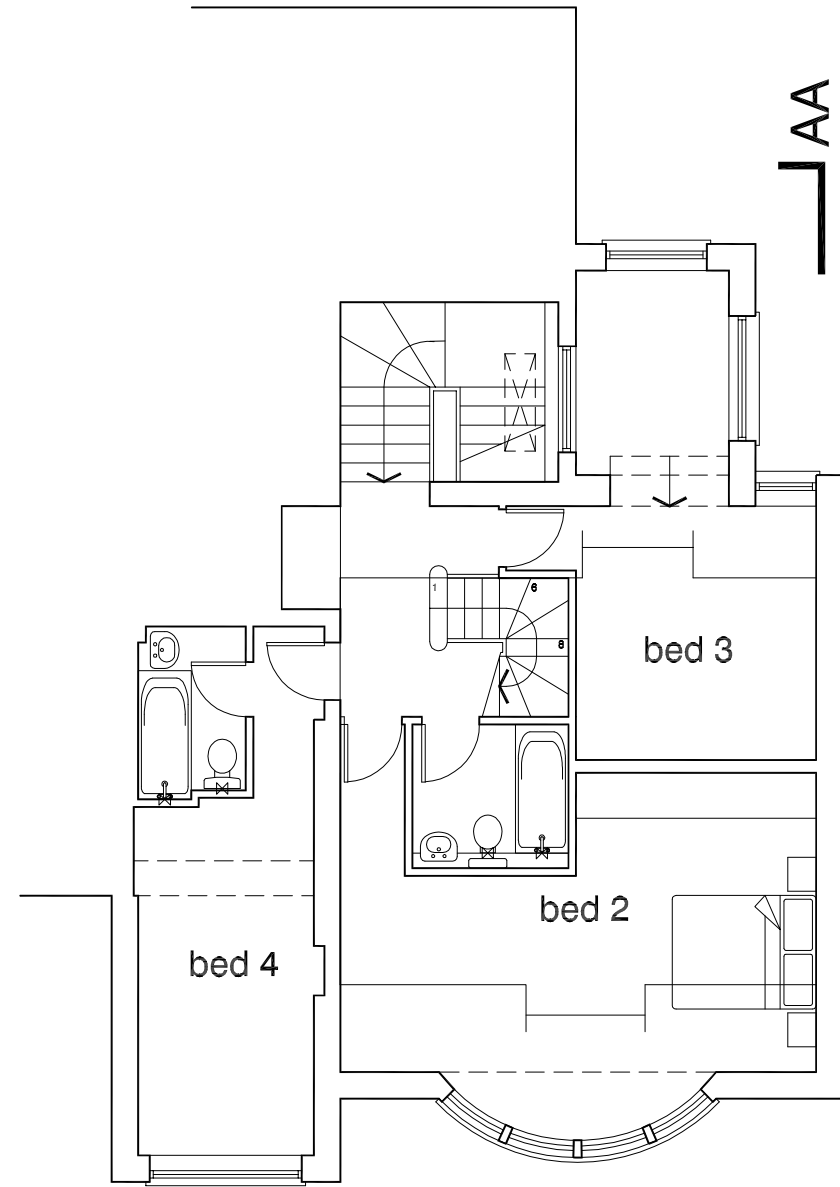

First Floor Plan as proposed

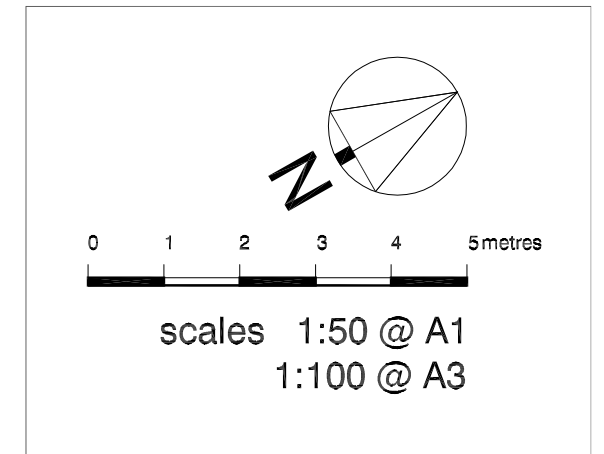

DVM
ARCHITECTS

4a Murray Street . London . NW1 9RE
Telephone 0207 485 2121 . Facsimile 0207 267 2527
e-mail: studio@dvmarch.com

Client
Mr C Truman

Project
4B Kidderpore Avenue
London NW3

Title
First + Second Floor Plans
as proposed

Scale 1:50	Date 27.10.12	Job No. 1645
Drawing No. 1815-08	Rev.	

All dimensions are to be checked on site.
© This drawing is copyright and remains the property of David & Victoria Mercer at all times and may not be reproduced in part or whole without written consent.