



SECOND FLOOR PLAN

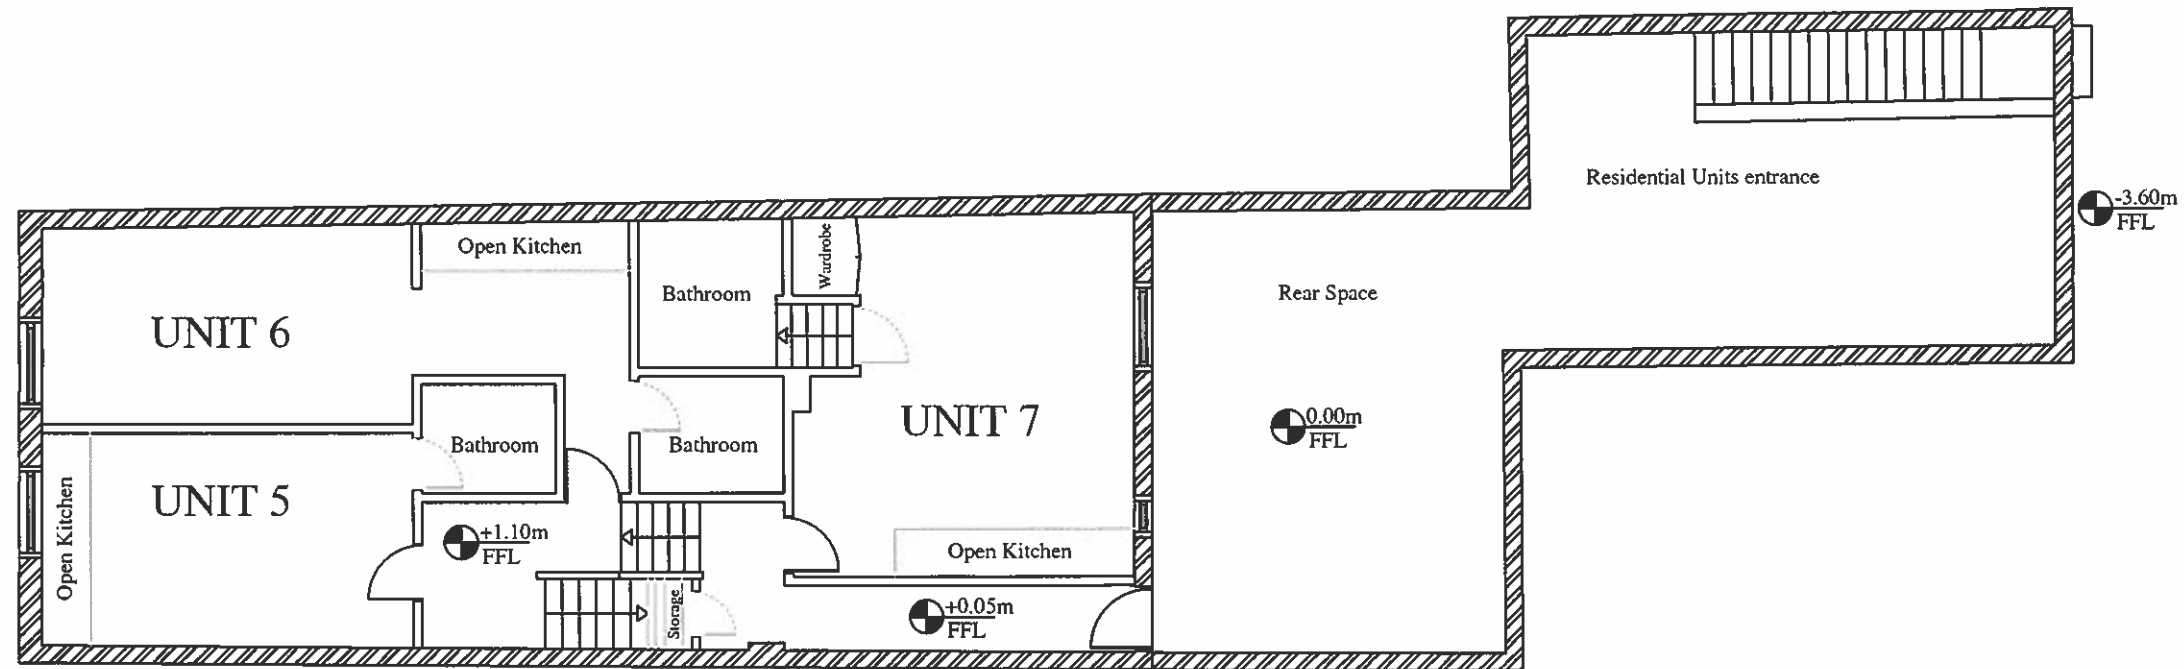

FIRST FLOOR PLAN

 

H.SOLAIMANI  
 N.DABIRI  
 email address: [hsolaimani@yahoo.com](mailto:hsolaimani@yahoo.com) [n.dabiri@structec.co.uk](mailto:n.dabiri@structec.co.uk)  
 contact: 078014455580 07877474354

PROJECT: 94 KILBURN HIGH ROAD NW6 4HS

TITLE: SECOND FLOOR REAR EXTENSION

DRAWING NO: T28111502-V1

SCALE: 1:100

DATE: NOV2015