



1 South Elevation - unobstructed 1.500 -  
1 : 500



2 South Elevation (East) 1.250 Colour  
1 : 250

**NOTES**


- Do not scale from this drawing, except for planning purposes.
- Check all dimensions on site.
- Subject to survey.
- Subject to site inspection.
- Site boundary lines are indicative only.

**MATERIALS KEY**

- B1 Brick type 1 - Light red facing brick
- B1T Brick type 1T - Light red facing brick in dog tooth bond or similar
- B2 Brick type 2 - Medium red facing brick
- B2T Brick type 2T - Medium red facing brick in dog tooth bond or similar
- B3 Brick type 3 - Darker red facing brick
- B3T Brick type 3 - Darker red facing brick in dog tooth bond or similar
- BB Pale brick banding in dog tooth or similar brick bond
- BP Projecting brick bands
- BW Pale brick band in projecting header course BW
- G Composite glazing with ppc aluminium facing
- GB Glass balcony balustrade
- GBB Blue glazed brick
- GBB2 Light Blue glazed brick
- GBG Green glazed brick
- R Grey metal standing seam roof

Rev	Date	By	Description
-	13/11/15	AB	Planning Issue

**Revision Schedule**

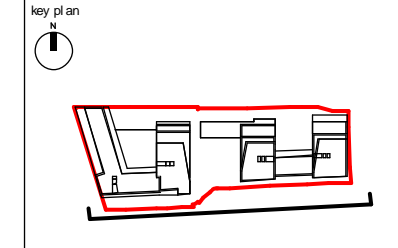

project  
156 WEST END LANE  
WEST HAMPSTEAD

title  
ELEVATION - SOUTH ELEVATION  
(EAST BUILDING)

drawing status PLANNING		
contract no.	scale	As indicated @ A3
client ref. A2 DOMINION	date	11/04/15
drawn by ACR	checked by	Checker
project no. 13119	drawing number PL(EL)P032	revision P-



Child Graddon Lewis  
architects & designers  
Studio1  
155 Commercial Street  
Spitalfields  
London E1 6BJ  
T: +44 (0) 20 7539 1200  
F: +44 (0) 20 7539 1201  
E: hg@cgluk.com  
www.cgluk.com

**NOTES**


- Do not scale from this drawing, except for planning purposes.
- Check all dimensions on site.
- Subject to survey.
- Subject to site inspection.
- Site boundary lines are indicative only.

**MATERIALS KEY**

- B1 Brick type 1 - Light red facing brick
- B1T Brick type 1T - Light red facing brick in dog tooth bond or similar
- B2 Brick type 2 - Medium red facing brick
- B2T Brick type 2T - Medium red facing brick in dog tooth bond or similar
- B3 Brick type 3 - Darker red facing brick
- B3T Brick type 3 - Darker red facing brick in dog tooth bond or similar
- BB Pale brick banding in dog tooth or similar brick bond
- BP Projecting brick bands
- BW Pale brick band in projecting header course BW
- G Composite glazing with ppc aluminium facing
- GB Glass balcony balustrade
- GBB Blue glazed brick
- GBB2 Light Blue glazed brick
- GBG Green glazed brick
- R Grey metal standing seam roof

Rev	Date	By	Description
-	13/11/15	AB	Planning Issue

**Revision Schedule**

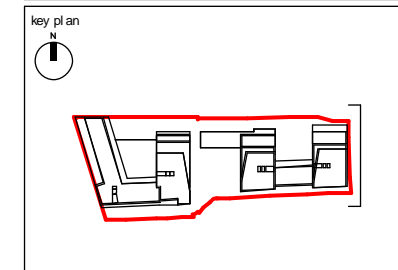

project  
156 WEST END LANE  
WEST HAMPSTEAD

title  
ELEVATION - EAST ELEVATION

drawing status  
PLANNING

contract no. scale  
As indicated @ A3

client ref. date  
A2 DOMINION 11/04/15

drawn by checked by  
ACR Checker

project no. 13119	drawing number PL(EL)P033	revision P-
----------------------	------------------------------	----------------



**1** East Elevation 1.500  
1 : 500



**2** East Elevation 1.250  
1 : 250

**NOTES**


- Do not scale from this drawing, except for planning purposes.
- Check all dimensions on site.
- Subject to survey.
- Subject to site inspection.
- Site boundary lines are indicative only.

**MATERIALS KEY**

- B1 Brick type 1 - Light red facing brick
- B1T Brick type 1T - Light red facing brick in dog tooth bond or similar
- B2 Brick type 2 - Medium red facing brick
- B2T Brick type 2T - Medium red facing brick in dog tooth bond or similar
- B3 Brick type 3 - Darker red facing brick
- B3T Brick type 3 - Darker red facing brick in dog tooth bond or similar
- BB Pale brick banding in dog tooth or similar brick bond
- BP Projecting brick bands
- BW Pale brick band in projecting header course BW
- G Composite glazing with ppc aluminium facing
- GB Glass balcony balustrade
- GBB Blue glazed brick
- GBB2 Light Blue glazed brick
- GBG Green glazed brick
- R Grey metal standing seam roof

Rev	Date	By	Description
-	13/11/15	AB	Planning Issue


**Revision Schedule**

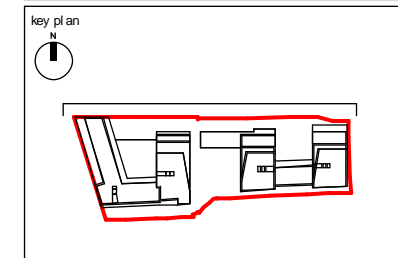


project  
156 WEST END LANE  
WEST HAMPS TEAD

title  
ELEVATION - NORTH ELEVATION  
(EAST BUILDING)

drawing status PLANNING		
contract no.	scale	As indicated @ A3
client ref. A2 DOMINION	date	10/21/15
drawn by ACR	checked by	Checker
project no. 13119	drawing number PL(EL)P035	revision P-

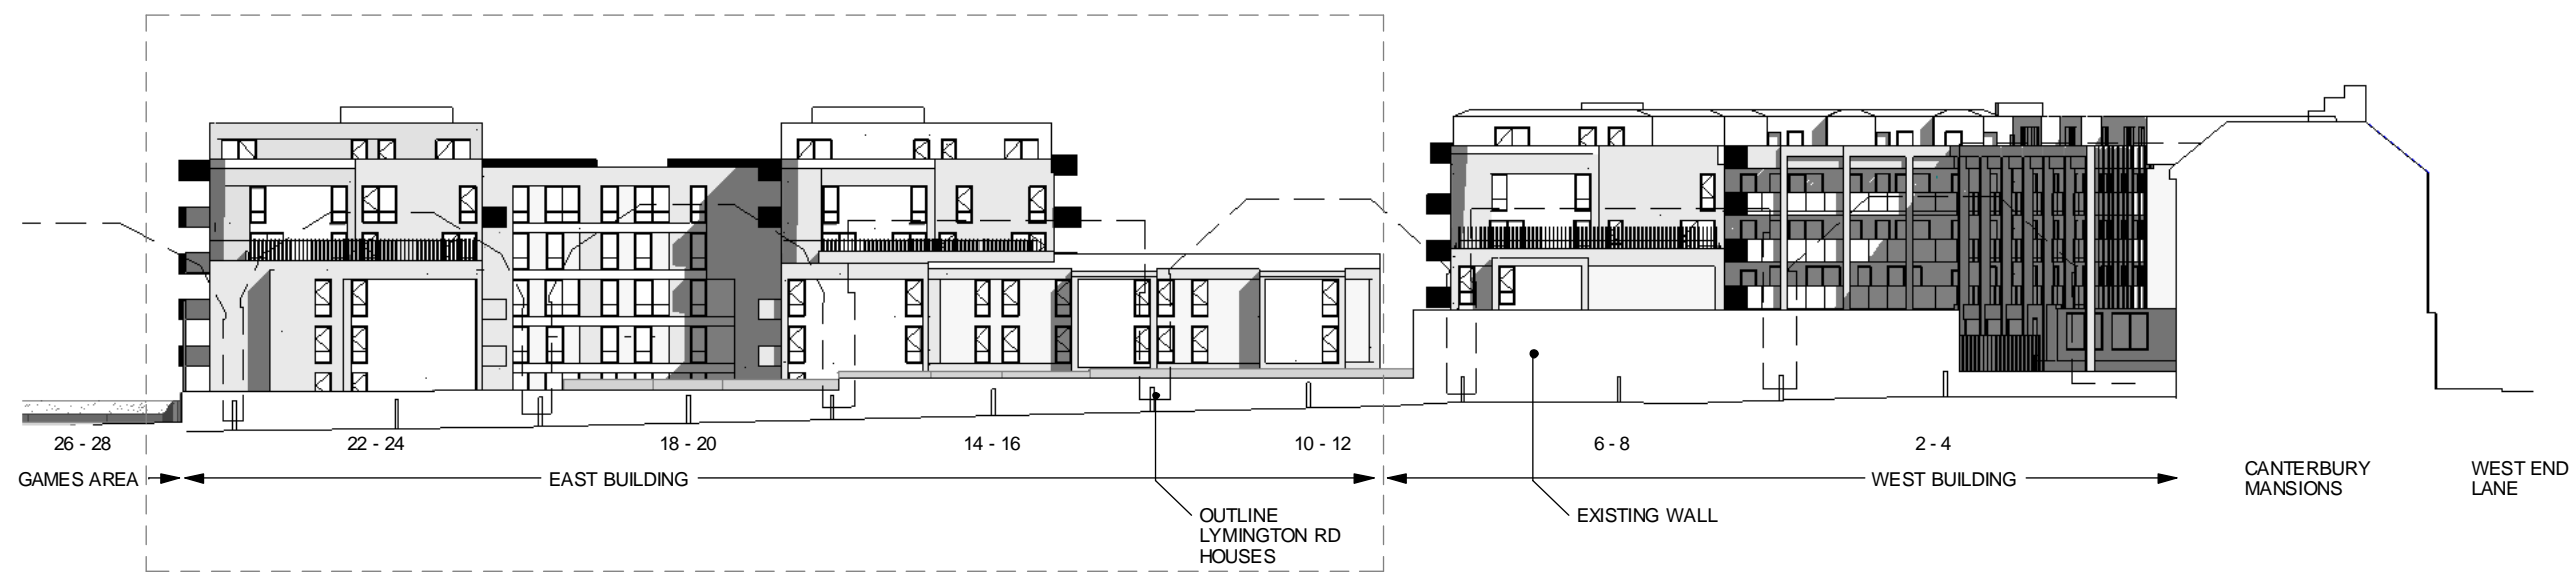

**1** North Elevation - Lymington Rd view  
1 : 500

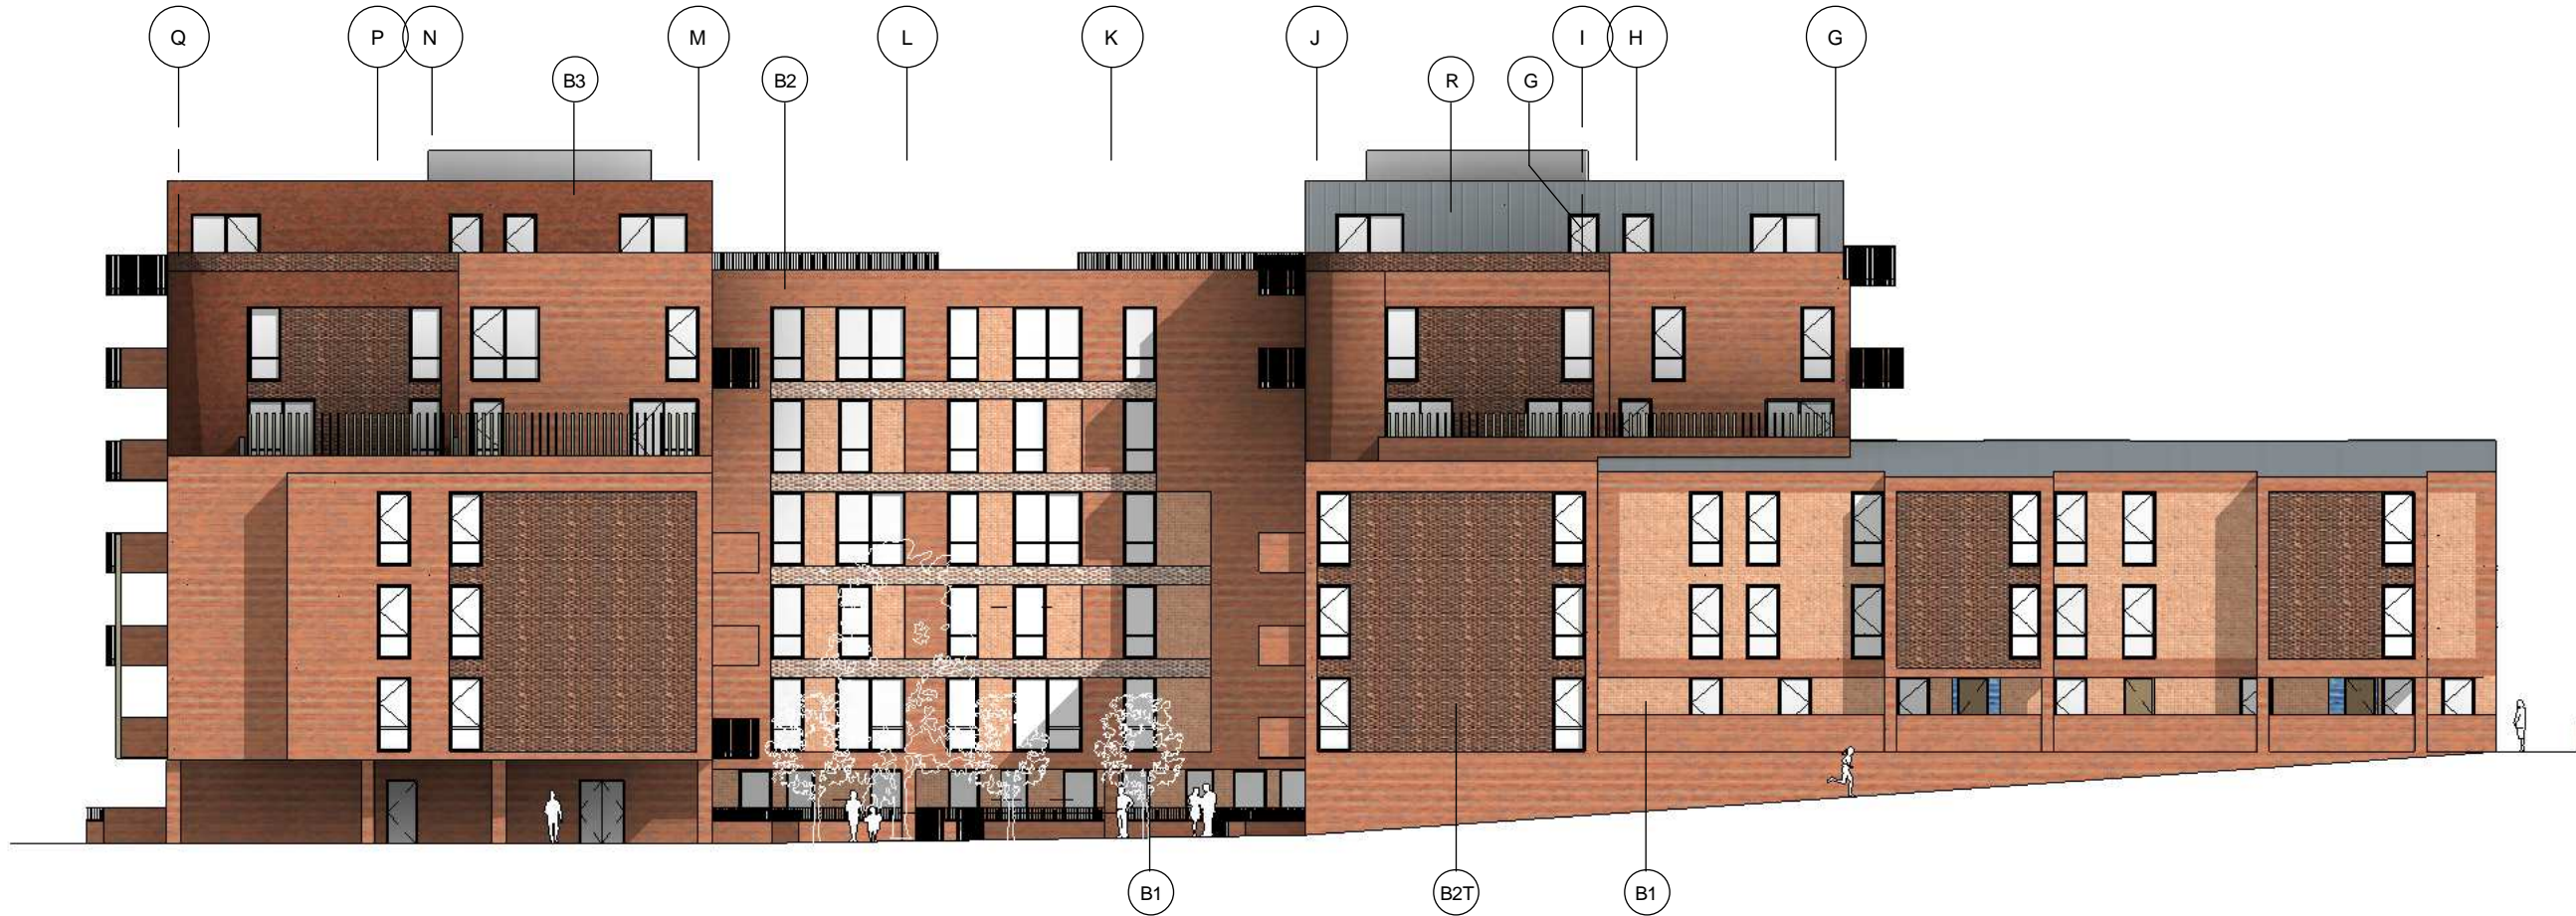

**2** North Elevation (East) Colour  
1 : 250



**1** Central Courtyard - West Elevation 1.500  
1 : 500




**2** Central Courtyard - West Elevation 1.250 Colour  
1 : 250

**NOTES**  
 -Do not scale from this drawing, except for planning purposes.  
 -Check all dimensions on site.  
 -Subject to survey.  
 -Subject to site inspection.  
 -Site boundary lines are indicative only.

- MATERIALS KEY**
- B1 Brick type 1 - Light red facing brick
  - B1T Brick type 1T - Light red facing brick in dog tooth bond or similar
  - B2 Brick type 2 - Medium red facing brick
  - B2T Brick type 2T - Medium red facing brick in dog tooth bond or similar
  - B3 Brick type 3 - Darker red facing brick
  - B3T Brick type 3 - Darker red facing brick in dog tooth bond or similar
  - BB Pale brick banding in dog tooth or similar brick bond
  - BP Projecting brick bands
  - BW Pale brick band in projecting header course BW
  - G Composite glazing with ppc aluminium facing
  - GB Glass balcony balustrade
  - GBB Blue glazed brick
  - GBB2 Light Blue glazed brick
  - GBG Green glazed brick
  - R Grey metal standing seam roof

Rev	Date	By	Description
A	19/11/15	AB	Drawing title amended
-	13/11/15	AB	Planning Issue

Revision Schedule			
-------------------	--	--	--

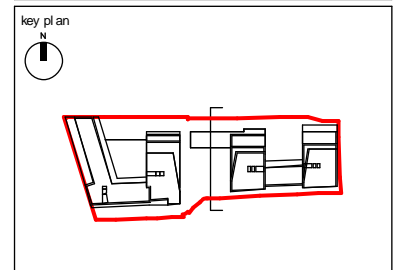

project  
 156 WEST END LANE  
 WEST HAMPSTEAD

title  
 ELEVATION - CENTRAL  
 COURTYARD (EAST BUILDING)

drawing status PLANNING		
contract no.	scale	As indicated @ A3
client ref. A2 DOMINION	date	10/21/15
drawn by ACR	checked by	Checker
project no. 13119	drawing number PL(EL)P036	revision PA



**NOTES**

- Do not scale from this drawing, except for planning purposes.
- Check all dimensions on site.
- Subject to survey.
- Subject to site inspection.
- Site boundary lines are indicative only.


**MATERIALS KEY**

- B1 Brick type 1 - Light red facing brick
- B1T Brick type 1T - Light red facing brick in dog tooth bond or similar
- B2 Brick type 2 - Medium red facing brick
- B2T Brick type 2T - Medium red facing brick in dog tooth bond or similar
- B3 Brick type 3 - Darker red facing brick
- B3T Brick type 3 - Darker red facing brick in dog tooth bond or similar
- BB Pale brick banding in dog tooth or similar brick bond
- BP Projecting brick bands
- BW Pale brick band in projecting header course BW
- G Composite glazing with ppc aluminium facing
- GB Glass balcony balustrade
- GBB Blue glazed brick
- GBB2 Light Blue glazed brick
- GBG Green glazed brick
- R Grey metal standing seam roof

Rev	Date	By	Description
-	13/11/15	AB	Planning Issue

**Revision Schedule**

key plan  
N

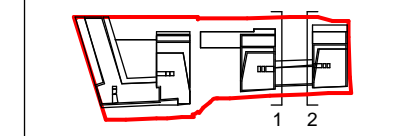

project  
156 WEST END LANE  
WEST HAMPSTEAD

title  
ELEVATION - EAST COURTYARD

drawing status  
PLANNING

contract no. scale  
1: 250 @ A3

client ref. date  
A2 DOMINION 10/28/15


drawn by checked by  
ACR Checker

project no. drawing number revision  
13119 PL(EL)P038 P-


**Child Graddon Lewis**  
architects & designers

Studio1  
156 Commercial Street  
Spitalfields  
London E1 6BJ

T: +44 (0) 20 7539 1200  
F: +44 (0) 20 7539 1201  
E: hg@cgluk.com  
www.cgluk.com

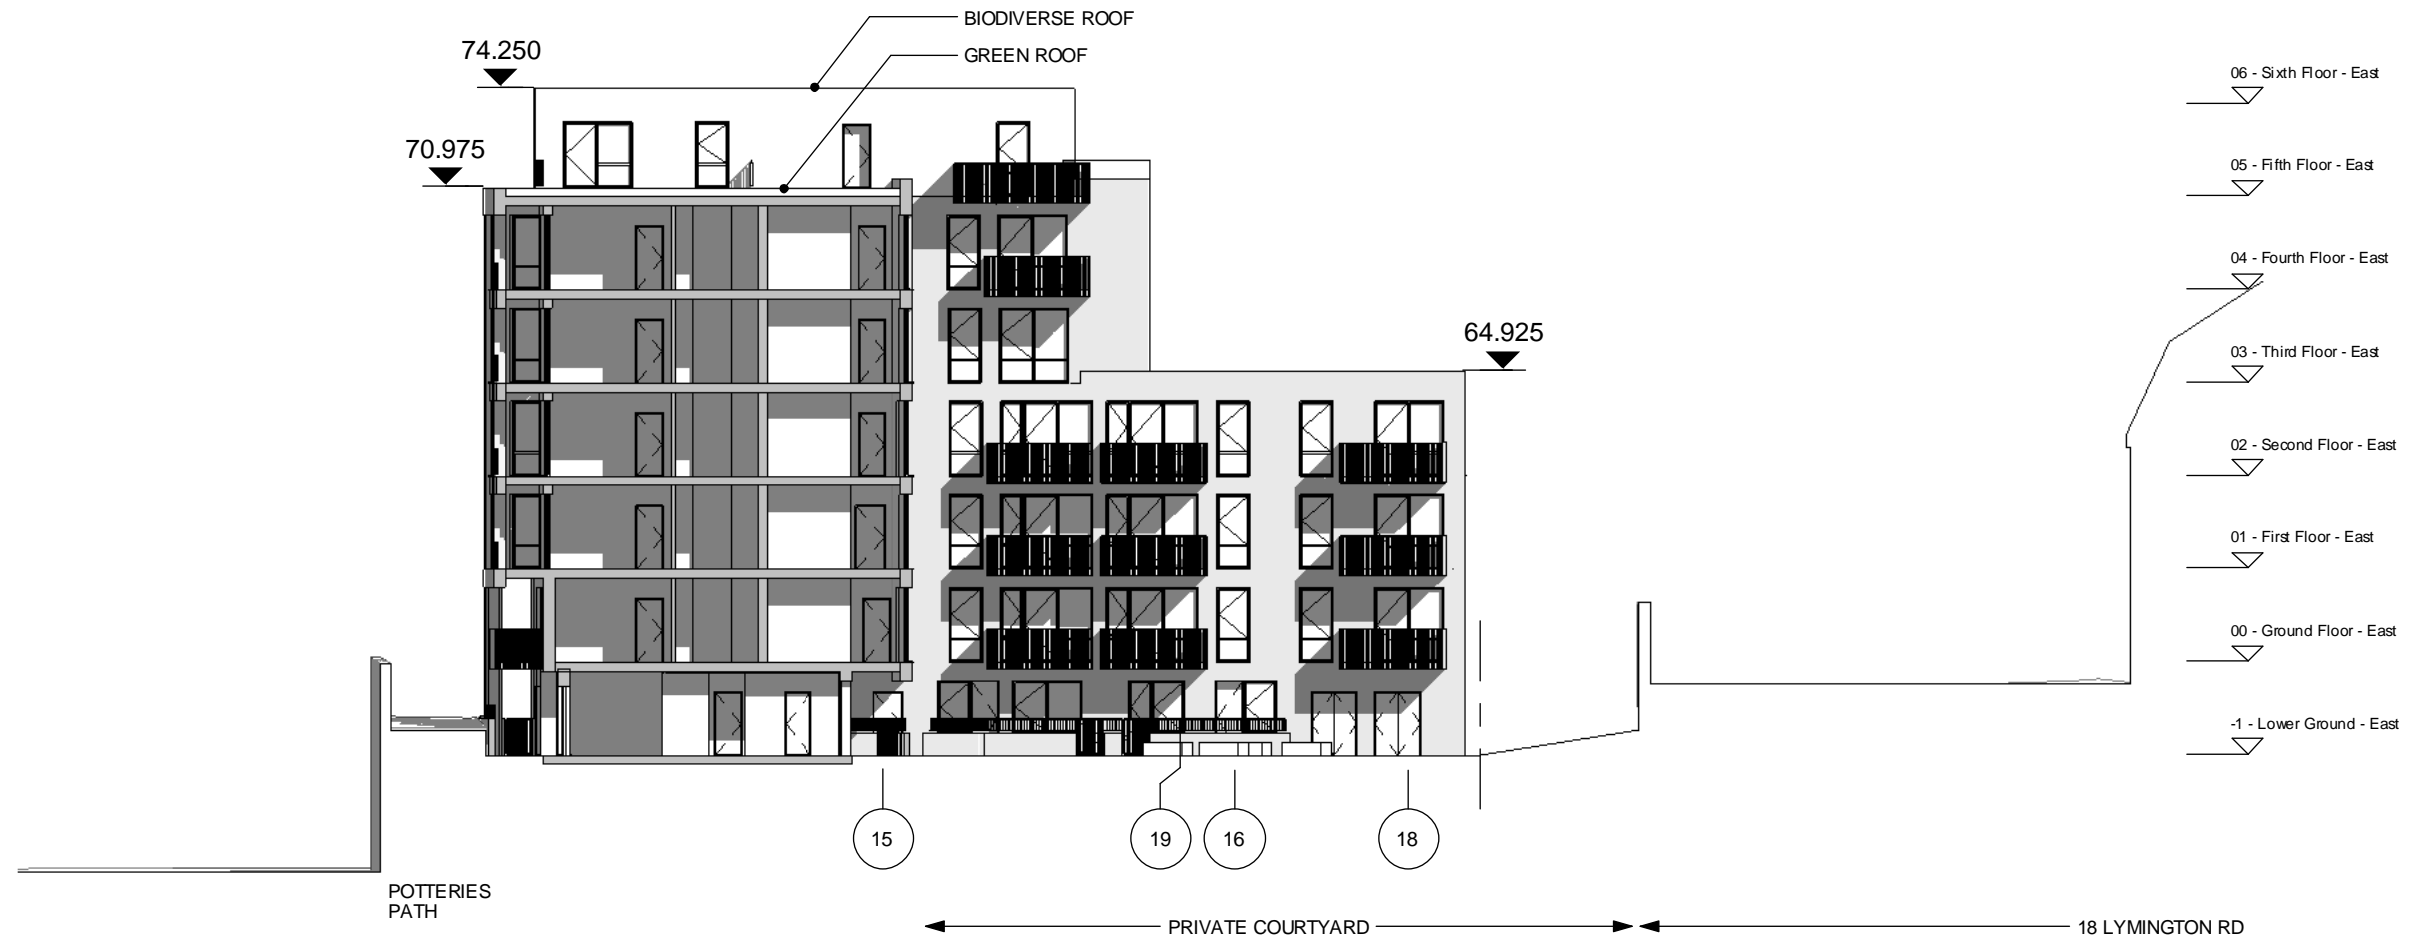

**1** Private Courtyard - East Elevation 1.250  
1 : 250

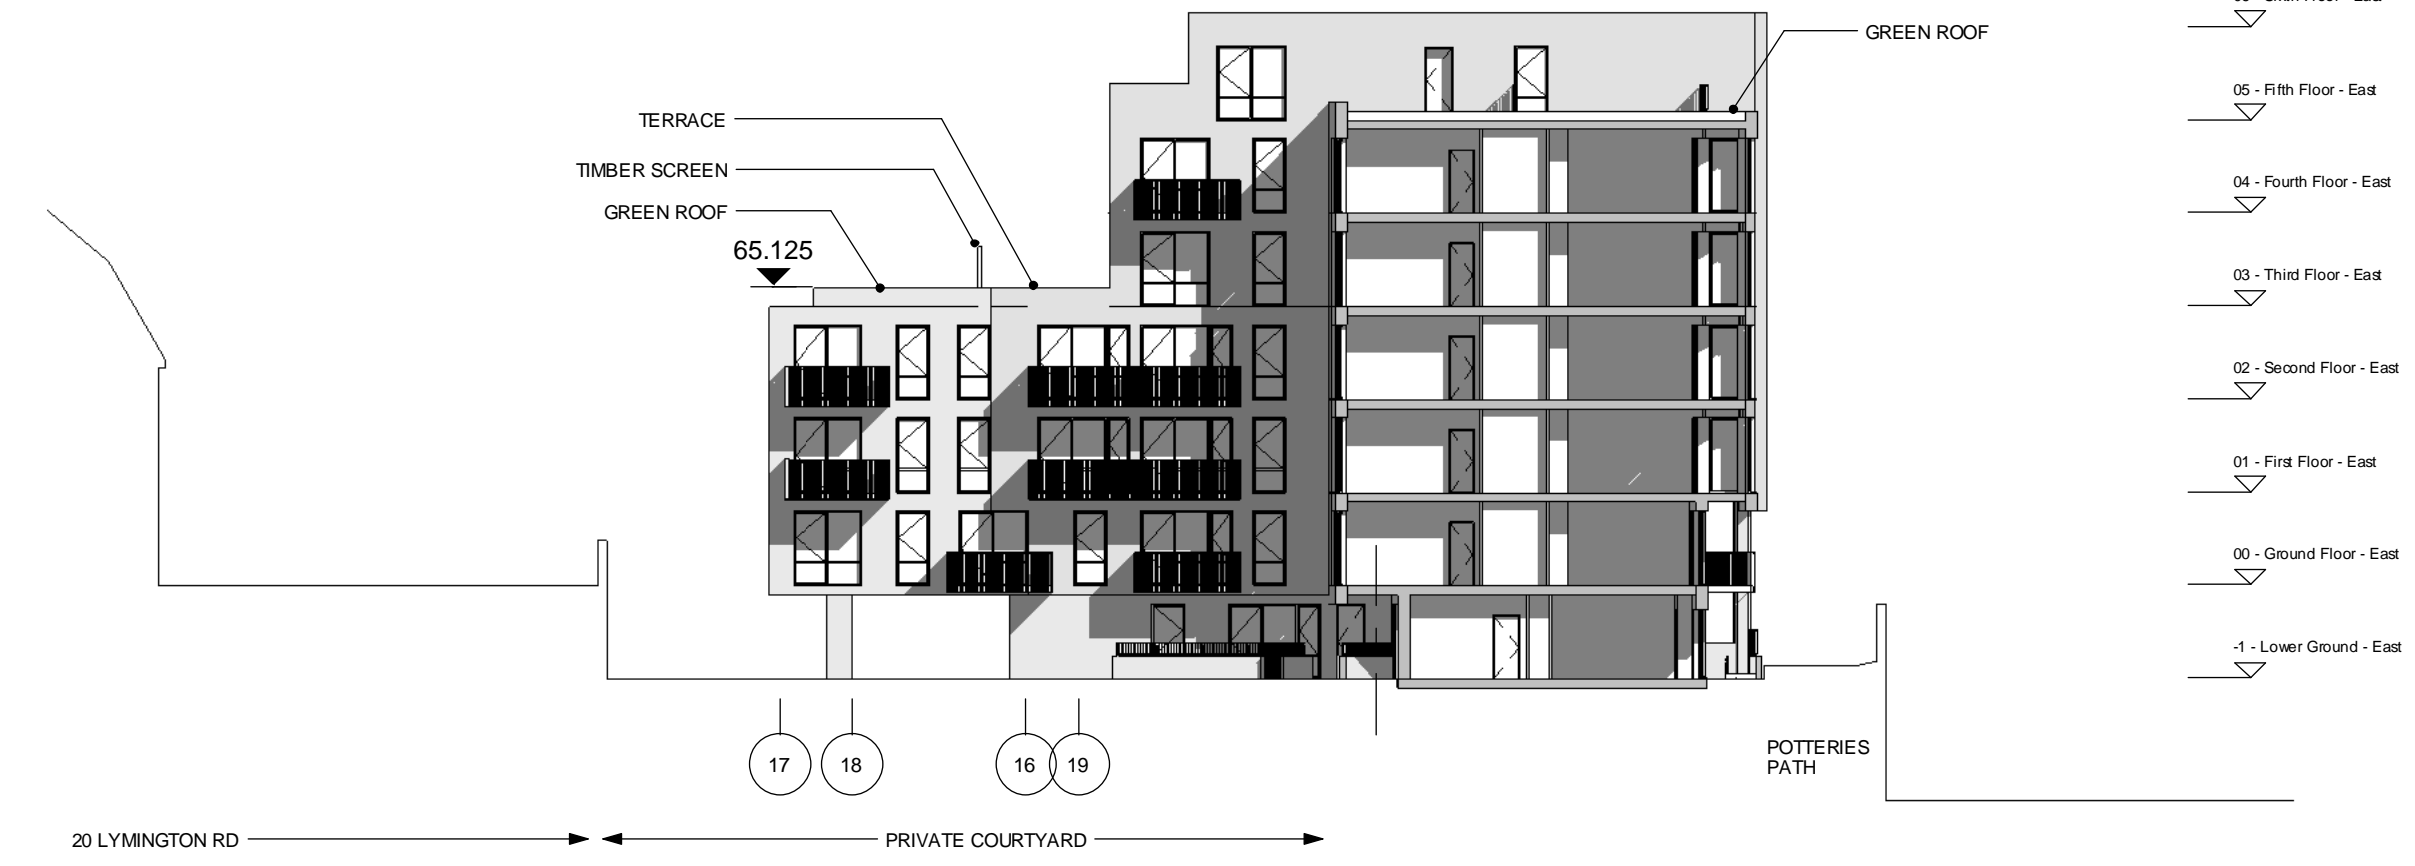

**2** Private Courtyard - West Elevation 1.250  
1 : 250