




1 West Elevation - Existing
1 : 500

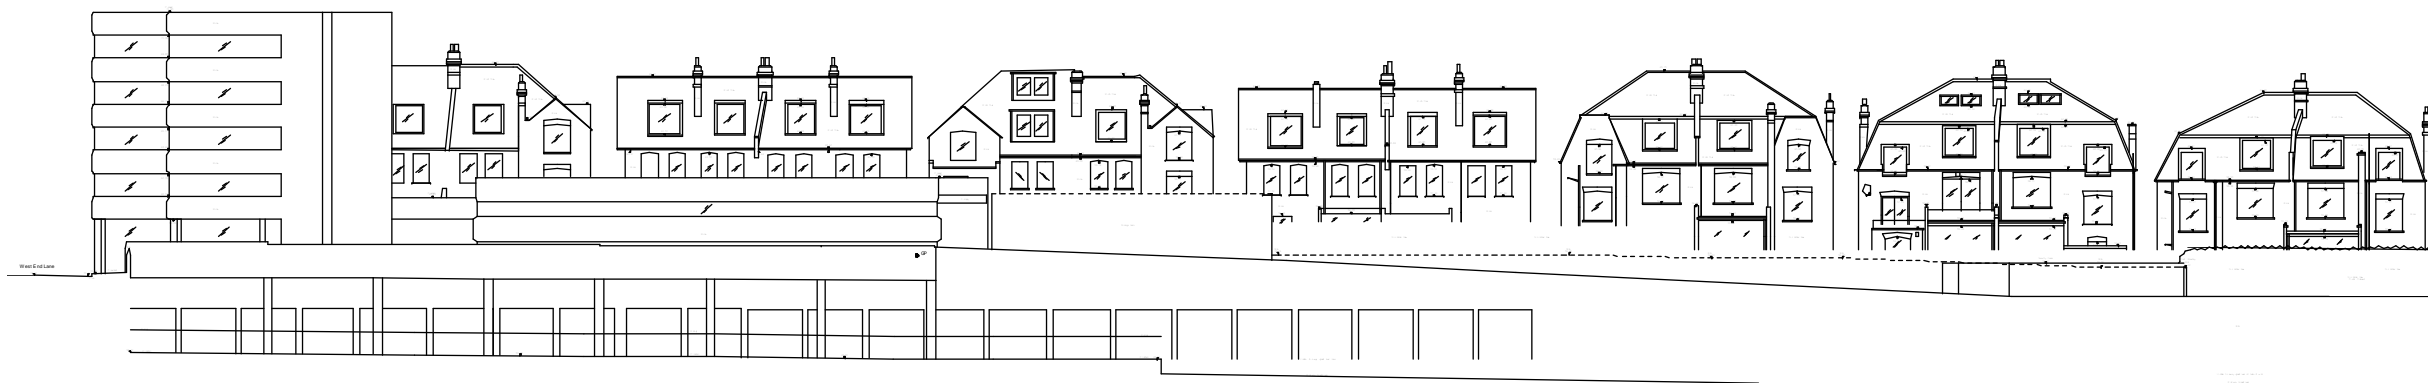


2 South Elevation - Existing
1 : 500

NOTES

- Do not scale from this drawing, except for planning purposes.
- Check all dimensions on site.
- Subject to survey.
- Subject to site inspection.
- Site boundary lines are indicative only.

Rev	Date	By	Description
Revision Schedule			

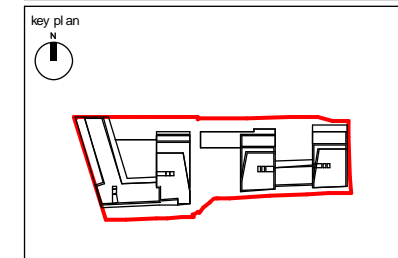

project
156 WEST END LANE
WEST HAMPSTEAD

title
EXISTING ELEVATIONS

drawing status PLANNING		
contract no.	scale	1 : 500 @ A3
client ref. A2 DOMINION	date	11/15/15
drawn by Author	checked by	Checker
project no. 13119	drawing number PL(EL)P003	revision

Child Graddon Lewis
architects & designers

Studio1
156 Commercial Street
Spitalfields
London E1 6BJ

T: +44 (0) 20 7539 1200
F: +44 (0) 20 7539 1201
E: hg@cgluk.com
www.cgluk.com