

**NOTES**

- Do not scale from this drawing, except for planning purposes.
- Check all dimensions on site.
- Subject to survey.
- Subject to site inspection.
- Site boundary lines are indicative only.

**MATERIALS KEY**


- B1 Brick type 1 - Light red facing brick
- B1T Brick type 1T - Light red facing brick in dog tooth bond or similar
- B2 Brick type 2 - Medium red facing brick
- B2T Brick type 2T - Medium red facing brick in dog tooth bond or similar
- B3 Brick type 3 - Darker red facing brick
- B3T Brick type 3 - Darker red facing brick in dog tooth bond or similar
- BB Pale brick banding in dog tooth or similar brick bond
- BP Projecting brick bands
- BW Pale brick band in projecting header course BW
- G Composite glazing with ppc aluminium facing
- GB Glass balcony balustrade
- GBB Blue glazed brick
- GBB2 Light Blue glazed brick
- GBG Green glazed brick
- R Grey metal standing seam roof



**1** West Elevation - West End Lane 1.500  
1 : 500

Rev	Date	By	Description
-	13/11/15	AB	Planning Issue

**Revision Schedule**

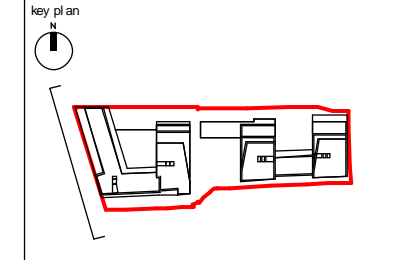

**3** West Elevation - West End Lane 1.250 - Colour  
1 : 250



project  
156 WEST END LANE  
WEST HAMPSTEAD

title  
ELEVATION - WEST END LANE  
ELEVATION

drawing status PLANNING		
contract no.	scale As indicated @ A3	
client ref. A2 DOMINION	date 10/21/15	
drawn by ACR	checked by Checker	
project no. 13119	drawing number PL(EL)P030	revision P-

**Child Graddon Lewis**  
architects & designers

Studio1  
156 Commercial Street  
Spitalfields  
London E1 6BJ

T: +44 (0) 20 7539 1200  
F: +44 (0) 20 7539 1201  
E: hg@cgluk.com  
www.cgluk.com


**NOTES**  
 - Do not scale from this drawing, except for planning purposes.  
 - Check all dimensions on site.  
 - Subject to survey.  
 - Subject to site inspection.  
 - Site boundary lines are indicative only.

**MATERIALS KEY**

- B1 Brick type 1 - Light red facing brick
- B1T Brick type 1T - Light red facing brick in dog tooth bond or similar
- B2 Brick type 2 - Medium red facing brick
- B2T Brick type 2T - Medium red facing brick in dog tooth bond or similar
- B3 Brick type 3 - Darker red facing brick
- B3T Brick type 3 - Darker red facing brick in dog tooth bond or similar
- BB Pale brick banding in dog tooth or similar brick bond
- BP Projecting brick bands
- BW Pale brick band in projecting header course BW
- G Composite glazing with ppc aluminium facing
- GB Glass balcony balustrade
- GBB Blue glazed brick
- GBB2 Light Blue glazed brick
- GBG Green glazed brick
- R Grey metal standing seam roof

Rev	Date	By	Description
-	13/11/15	AB	Planning Issue

**Revision Schedule**

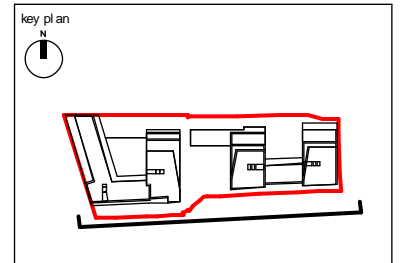

project  
 156 WEST END LANE  
 WEST HAMPSTEAD

title  
 ELEVATION - SOUTH ELEVATION  
 (WEST BUILDING)

drawing status PLANNING		
contract no.	scale	As indicated @ A3
client ref. A2 DOMINION	date	11/04/15
drawn by ACR	checked by	Checker
project no. 13119	drawing number PL(EL)P031	revision P-




**1** South Elevation - unobstructed 1.500  
 1 : 500



**2** South Elevation (West) - Colour  
 1 : 250



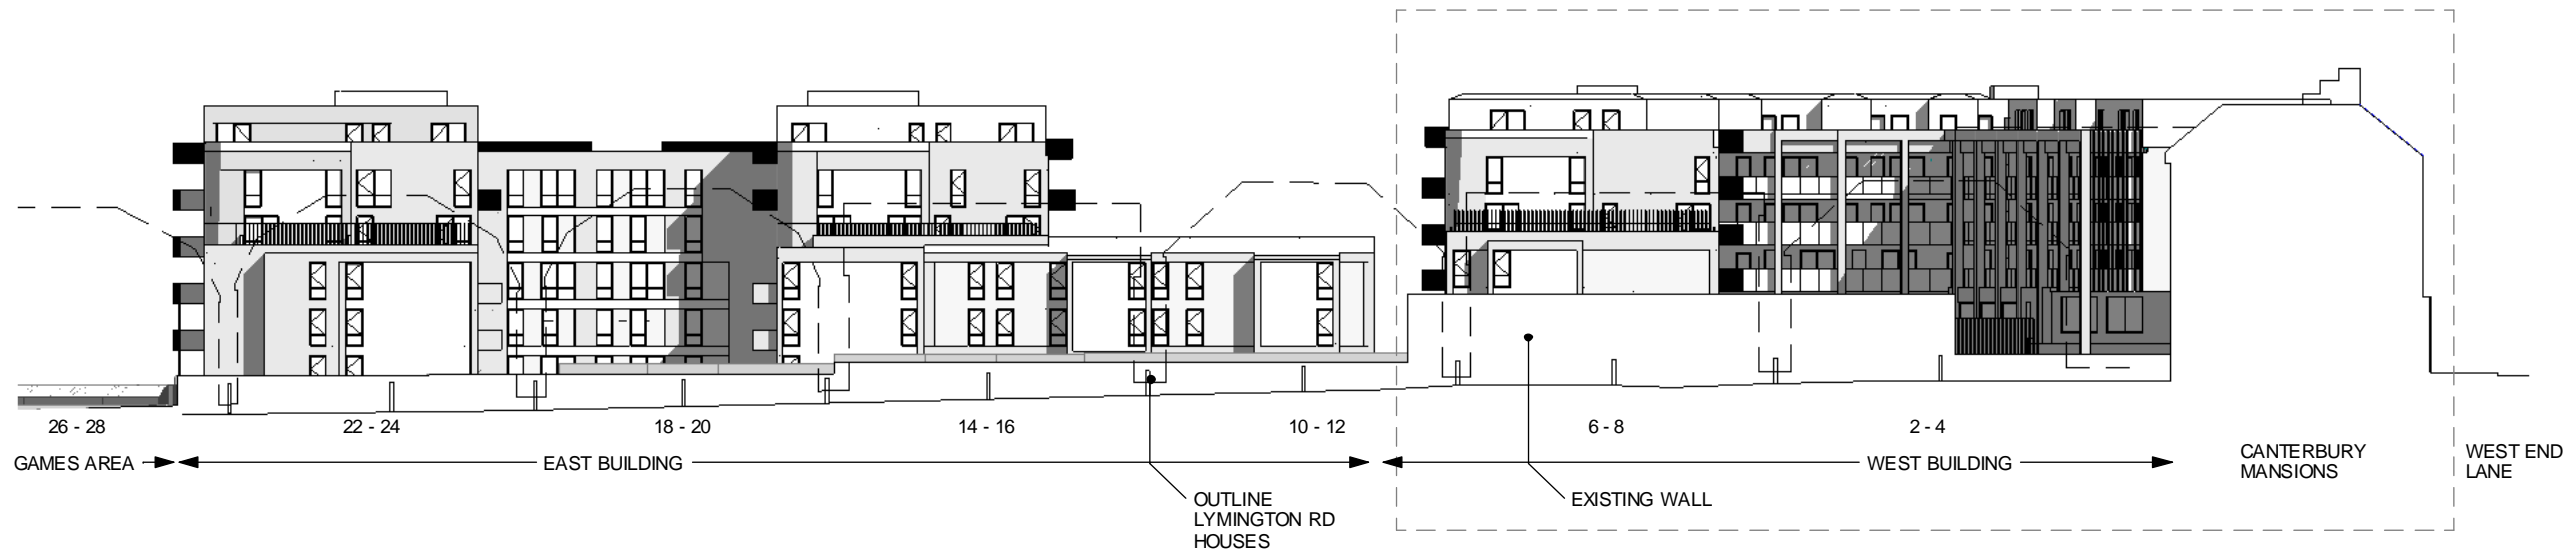

1 North Elevation - Lymington Rd view -  
1 : 500




2 North Elevation (West) Colour  
1 : 250

**NOTES**  
 - Do not scale from this drawing, except for planning purposes.  
 - Check all dimensions on site.  
 - Subject to survey.  
 - Subject to site inspection.  
 - Site boundary lines are indicative only.

- MATERIALS KEY**
- B1 Brick type 1 - Light red facing brick
  - B1T Brick type 1T - Light red facing brick in dog tooth bond or similar
  - B2 Brick type 2 - Medium red facing brick
  - B2T Brick type 2T - Medium red facing brick in dog tooth bond or similar
  - B3 Brick type 3 - Darker red facing brick
  - B3T Brick type 3 - Darker red facing brick in dog tooth bond or similar
  - BB Pale brick banding in dog tooth or similar brick bond
  - BP Projecting brick bands
  - BW Pale brick band in projecting header course BW
  - G Composite glazing with ppc aluminium facing
  - GB Glass balcony balustrade
  - GBB Blue glazed brick
  - GBB2 Light Blue glazed brick
  - GBG Green glazed brick
  - R Grey metal standing seam roof

Rev	Date	By	Description
-	13/11/15	AB	Planning Issue

Revision Schedule	

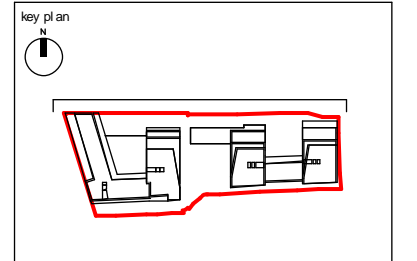

project  
 156 WEST END LANE  
 WEST HAMPSTEAD

title  
 ELEVATION - NORTH ELEVATION  
 (WEST BUILDING)

drawing status PLANNING		
contract no.	scale	As indicated @ A3
client ref. A2 DOMINION	date	11/04/15
drawn by ACR	checked by	Checker
project no. 13119	drawing number PL(EL)P034	revision P-



**NOTES**


- Do not scale from this drawing, except for planning purposes.
- Check all dimensions on site.
- Subject to survey.
- Subject to site inspection.
- Site boundary lines are indicative only.

**MATERIALS KEY**

- B1 Brick type 1 - Light red facing brick
- B1T Brick type 1T - Light red facing brick in dog tooth bond or similar
- B2 Brick type 2 - Medium red facing brick
- B2T Brick type 2T - Medium red facing brick in dog tooth bond or similar
- B3 Brick type 3 - Darker red facing brick
- B3T Brick type 3 - Darker red facing brick in dog tooth bond or similar
- BB Pale brick banding in dog tooth or similar brick bond
- BP Projecting brick bands
- BW Pale brick band in projecting header course BW
- G Composite glazing with ppc aluminium facing
- GB Glass balcony balustrade
- GBB Blue glazed brick
- GBB2 Light Blue glazed brick
- GBG Green glazed brick
- R Grey metal standing seam roof

Rev	Date	By	Description
A	19/11/15	AB	Drawing title amended
-	13/11/15	AB	Planning Issue

**Revision Schedule**

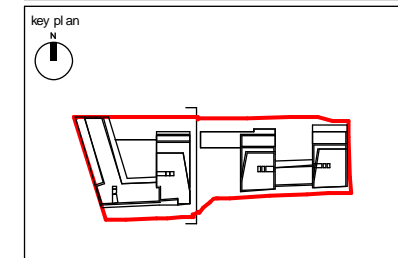

project  
156 WEST END LANE  
WEST HAMPSTEAD

title  
ELEVATION - CENTRAL  
COURTYARD (WEST BUILDING)

drawing status PLANNING		
contract no.	scale As indicated @ A3	
client ref. A2 DOMINION	date 11/12/15	
drawn by Author	checked by Checker	
project no. 13119	drawing number PL(EL)P037	revision PA

**Child Graddon Lewis**  
architects & designers

Studio1  
156 Commercial Street  
Spitalfields  
London E1 6BJ


T: +44 (0) 20 7539 1200  
F: +44 (0) 20 7539 1201  
E: hg@cgluk.com  
www.cgluk.com




**1** Central Courtyard - East Elevation 1.500  
1 : 500



**2** Central Courtyard - East Elevation 1.250 Colour  
1 : 250

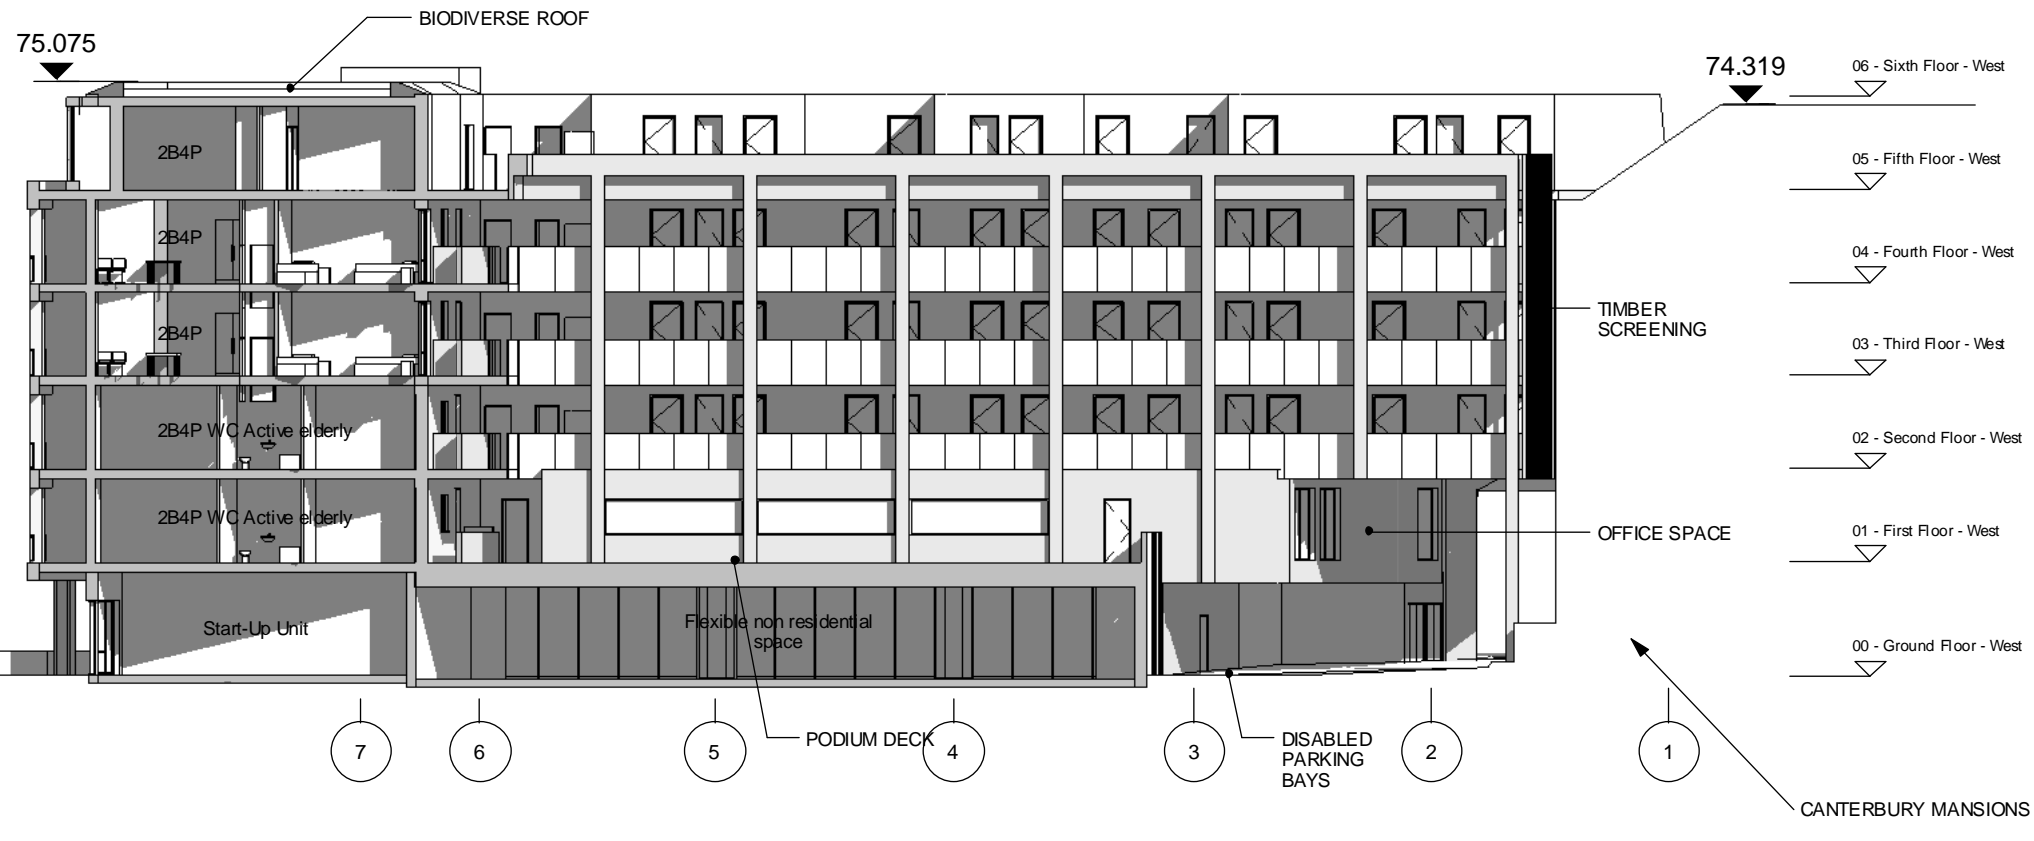

**1** Affordable Courtyard - East Elevation 1.250  
1 : 250

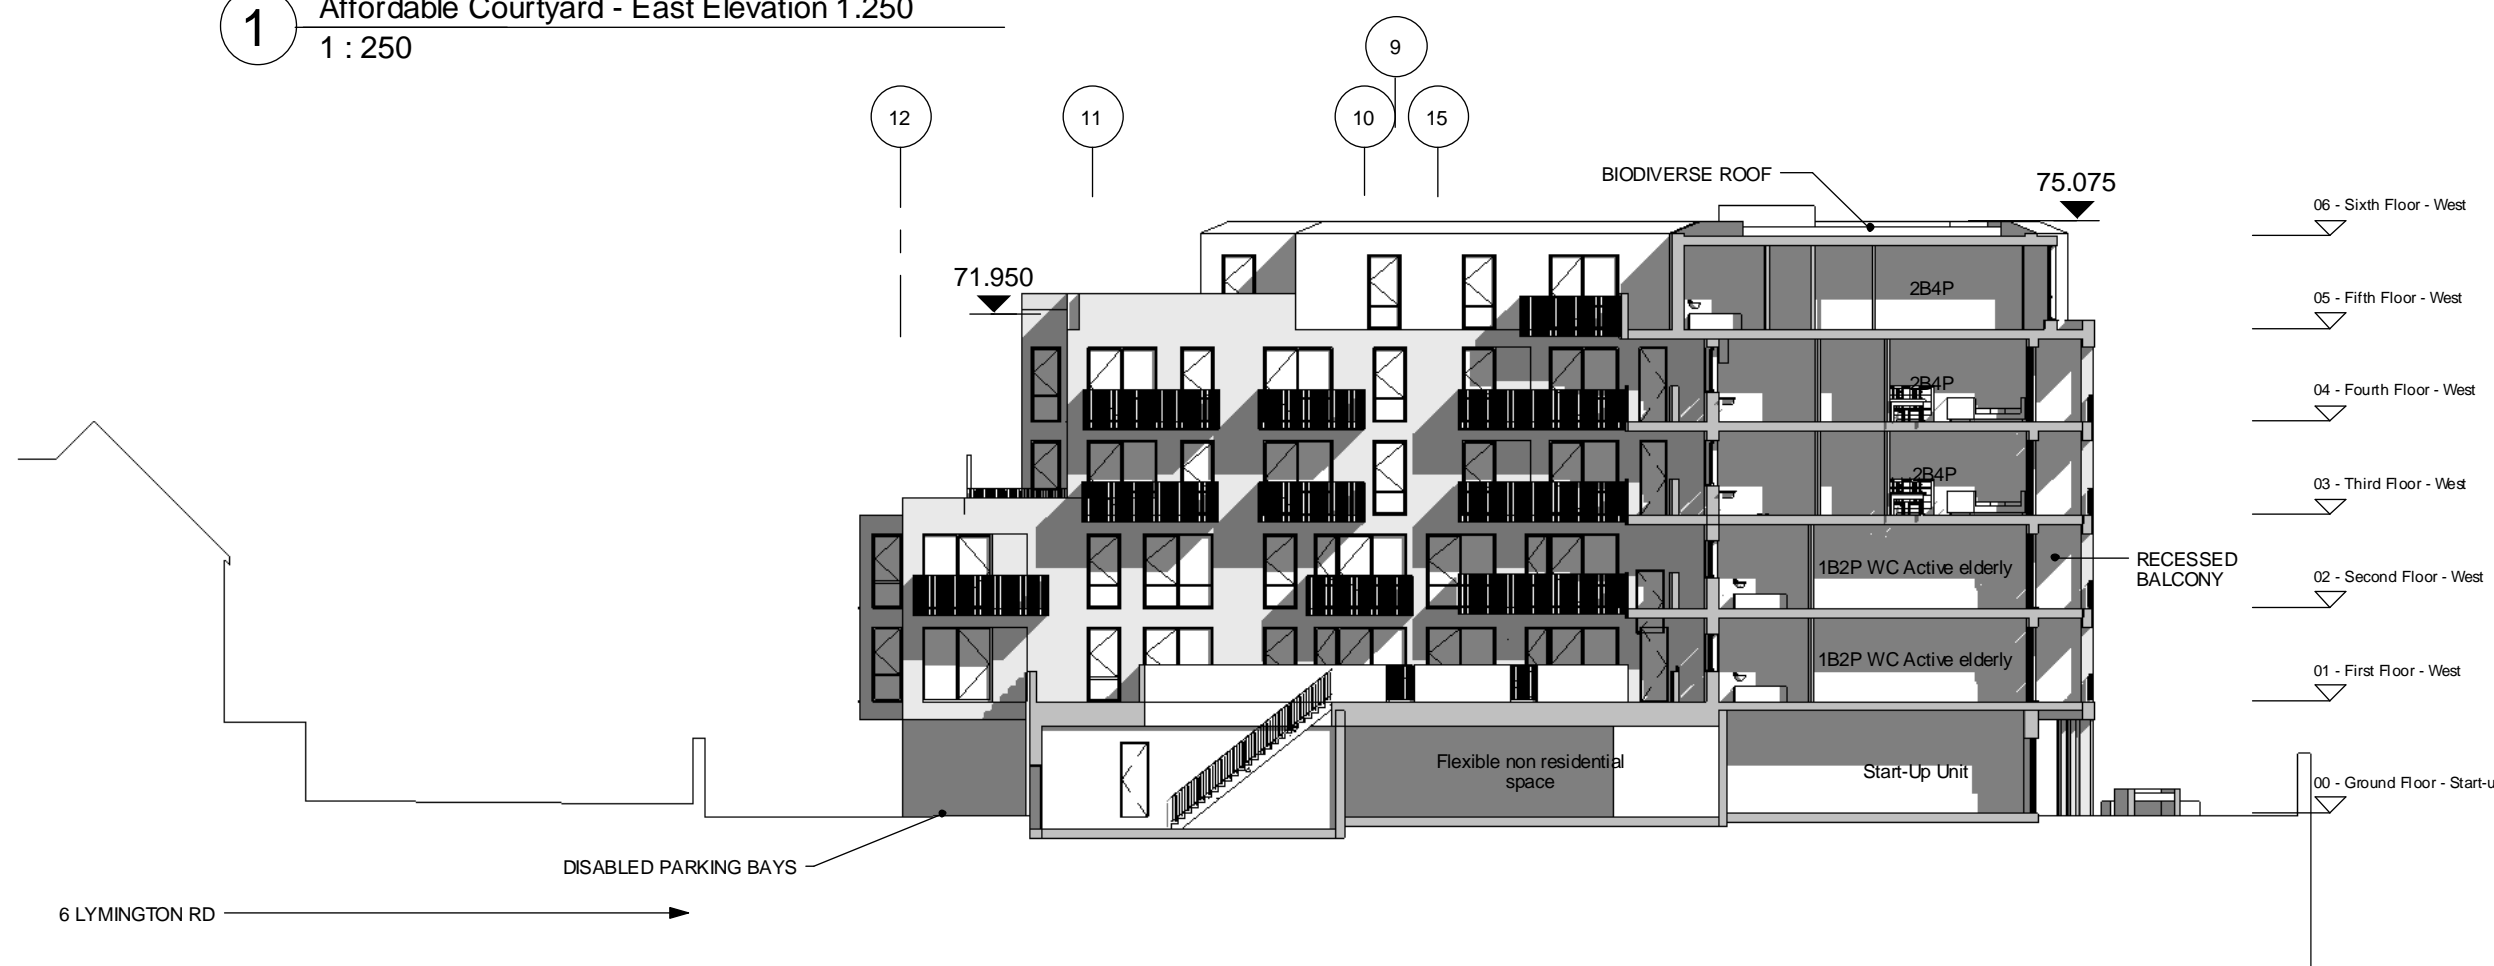

**2** Affordable Courtyard - West Elevation 1.250  
1 : 250


**NOTES**  
 - Do not scale from this drawing, except for planning purposes.  
 - Check all dimensions on site.  
 - Subject to survey.  
 - Subject to site inspection.  
 - Site boundary lines are indicative only.

**MATERIALS KEY**

B1	Brick type 1 - Light red facing brick
B1T	Brick type 1T - Light red facing brick in dog tooth bond or similar
B2	Brick type 2 - Medium red facing brick
B2T	Brick type 2T - Medium red facing brick in dog tooth bond or similar
B3	Brick type 3 - Darker red facing brick
B3T	Brick type 3 - Darker red facing brick in dog tooth bond or similar
BB	Pale brick banding in dog tooth or similar brick bond
BP	Projecting brick bands
BW	Pale brick band in projecting header course BW
G	Composite glazing with ppc aluminium facing
GB	Glass balcony balustrade
GBB	Blue glazed brick
GBB2	Light Blue glazed brick
GBG	Green glazed brick
R	Grey metal standing seam roof

Rev	Date	By	Description
-	13/11/15	AB	Planning Issue

Revision Schedule

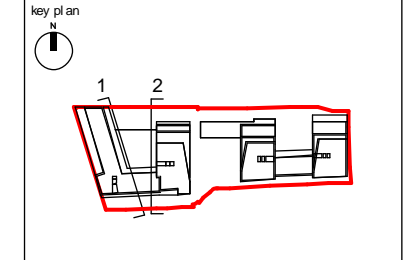

project  
 156 WEST END LANE  
 WEST HAMPSTEAD

title  
 ELEVATION - WEST COURTYARD

drawing status PLANNING		scale 1 : 250 @ A3
contract no.	drawn by ACR	date 10/28/15
client ref. A2 DOMINION	checked by Checker	revision P-
project no. 13119	drawing number PL(EL)P039	

**cgl** Child Graddon Lewis architects & designers

Studio1  
 156 Commercial Street  
 Spitalfields  
 London E1 6BJ  
 T: +44 (0) 20 7539 1200  
 F: +44 (0) 20 7539 1201  
 E: hg@cgluk.com  
 www.cgluk.com