




1 West Elevation - Bay Study
1 : 100


RESIDENTIAL ACCOMMODATION

FLEXIBLE EMPLOYMENT SPACE

FLEXIBLE NON RESIDENTIAL SPACE

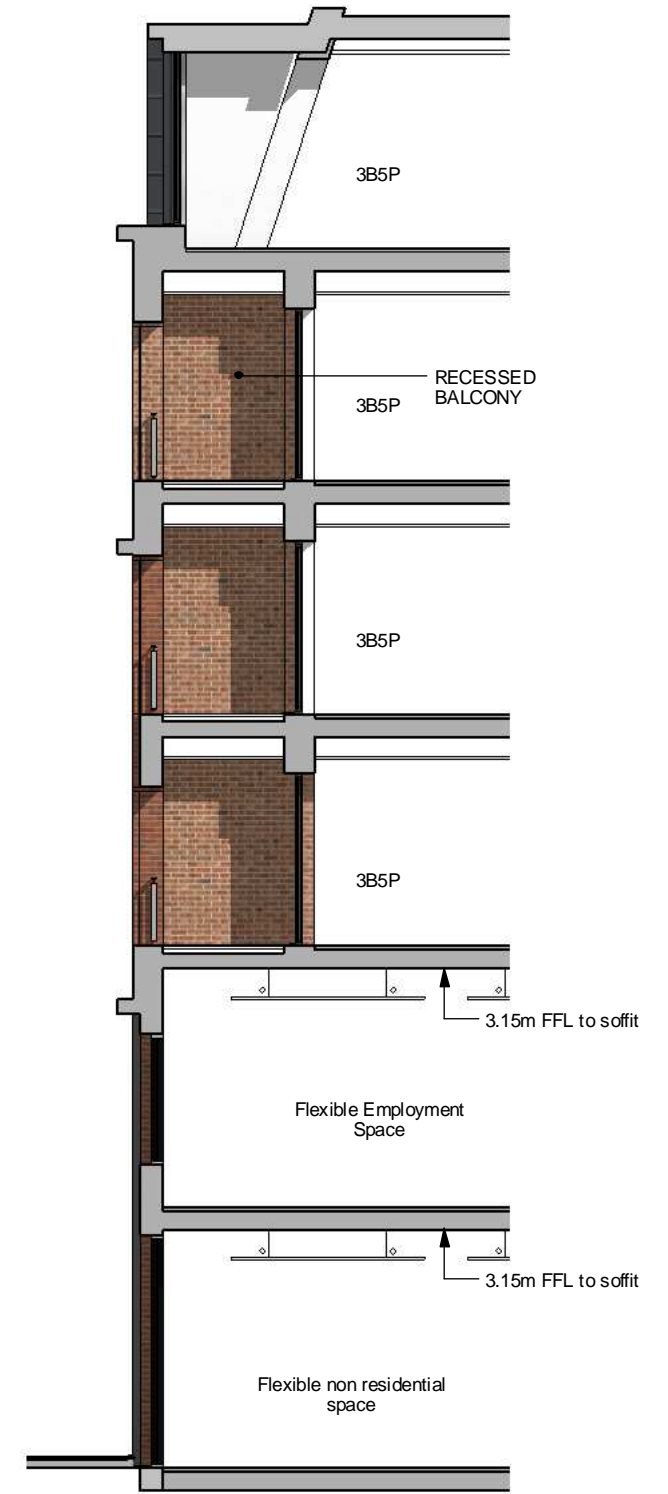

2 West End Lane - Facade Section - Balcony
1 : 100

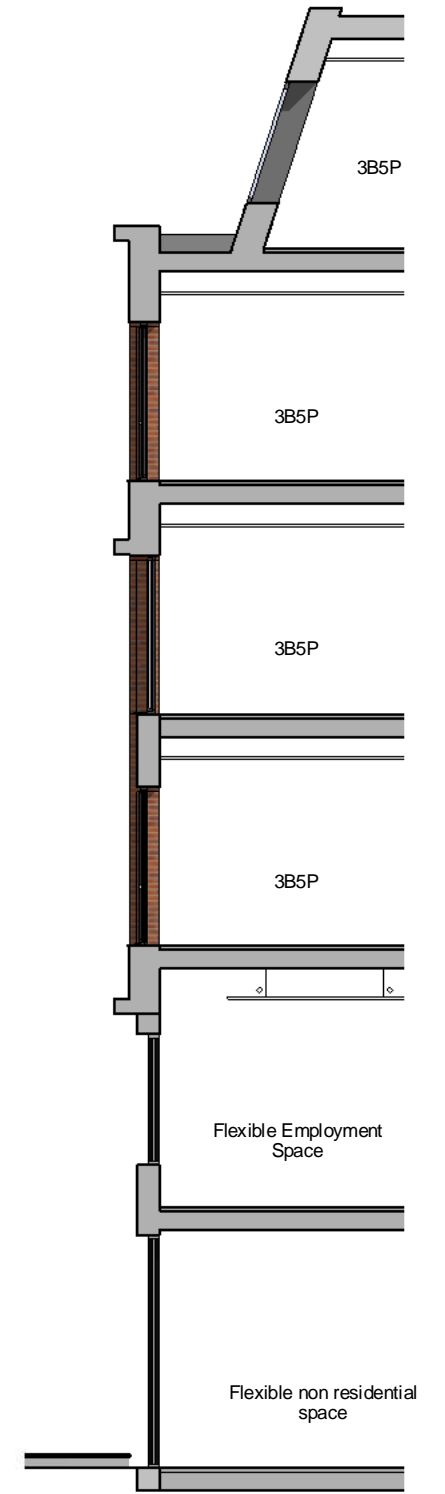

3 West End Lane - Facade Section
1 : 100

NOTES


- Do not scale from this drawing, except for planning purposes.
- Check all dimensions on site.
- Subject to survey.
- Subject to site inspection.
- Site boundary lines are indicative only.

MATERIALS KEY

- B1 Brick type 1 - Light red facing brick
- B1T Brick type 1T - Light red facing brick in dog tooth bond or similar
- B2 Brick type 2 - Medium red facing brick
- B2T Brick type 2T - Medium red facing brick in dog tooth bond or similar
- B3 Brick type 3 - Darker red facing brick
- B3T Brick type 3 - Darker red facing brick in dog tooth bond or similar
- BB Pale brick banding in dog tooth or similar brick bond
- BP Projecting brick bands
- BW Pale brick banding in projecting header course BW
- G Composite glazing with ppc aluminium facing
- GB Glass balcony balustrade
- GBB Blue glazed brick
- GBB2 Light Blue glazed brick
- GBG Green glazed brick
- R Grey metal standing seam roof

Rev	Date	By	Description
-	13/11/15	AB	Planning Issue

Revision Schedule

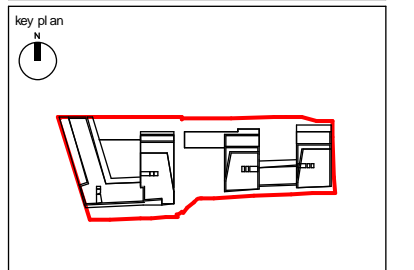

project
156 WEST END LANE
WEST HAMPSTEAD


title
WEST END LANE BAY STUDY

drawing status PLANNING	scale 1 : 100 @ A3
contract no.	date 11/08/15
client ref. A2 DOMINION	checked by Checker
drawn by ACR	revision P-
project no. 13119	drawing number PL(EL)P050





1 South Elevation - West Block - Bay Study
1 : 100

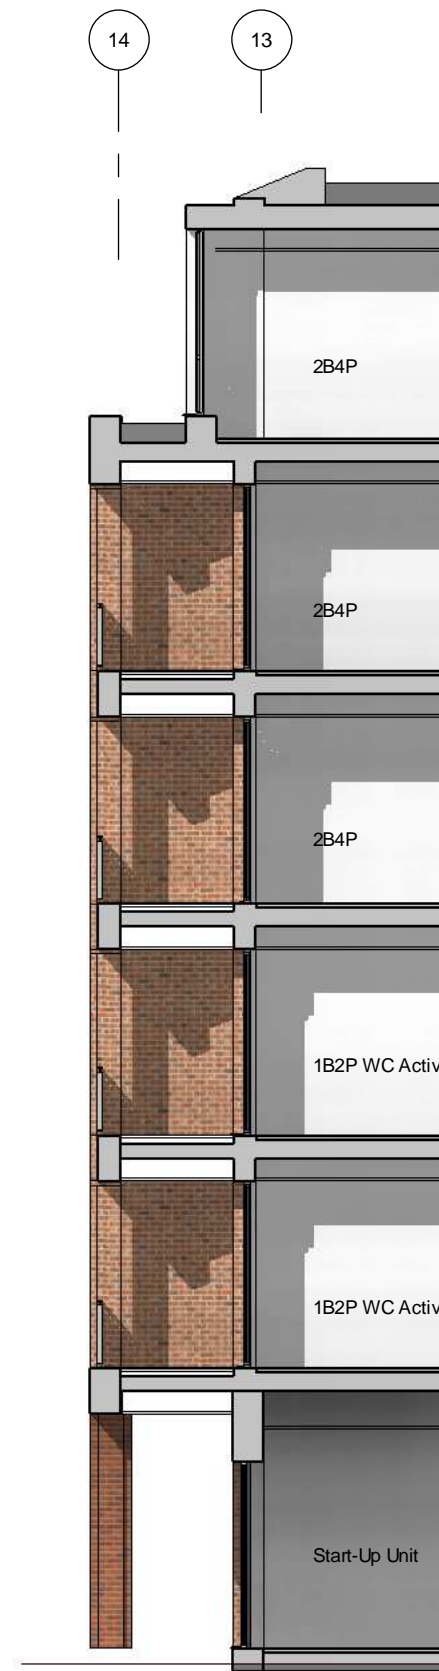

2 South Elevation (West Block) - Facade Section
1 : 100

NOTES


- Do not scale from this drawing, except for planning purposes.
- Check all dimensions on site.
- Subject to survey.
- Subject to site inspection.
- Site boundary lines are indicative only.

MATERIALS KEY

- B1 Brick type 1 - Light red facing brick
- B1T Brick type 1T - Light red facing brick in dog tooth bond or similar
- B2 Brick type 2 - Medium red facing brick
- B2T Brick type 2T - Medium red facing brick in dog tooth bond or similar
- B3 Brick type 3 - Darker red facing brick
- B3T Brick type 3 - Darker red facing brick in dog tooth bond or similar
- BB Pale brick banding in dog tooth or similar brick bond
- BP Projecting brick bands
- BW Pale brick band in projecting header course BW
- G Composite glazing with ppc aluminium facing
- GB Glass balcony balustrade
- GBB Blue glazed brick
- GBB2 Light Blue glazed brick
- GBG Green glazed brick
- R Grey metal standing seam roof

Rev	Date	By	Description
-	13/11/15	AB	Planning Issue

Revision Schedule

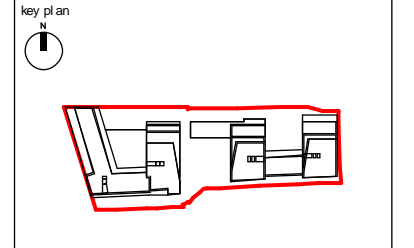

project
156 WEST END LANE
WEST HAMPSTEAD

title
SOUTH ELEVATION BAY STUDY -
WEST BUILDING


drawing status PLANNING		
contract no.	scale	1 : 100 @ A3
client ref. A2 DOMINION	date	11/08/15
drawn by AB	checked by	Checker
project no. 13119	drawing number PL(EL)P051	revision P-

cgl Child Graddon Lewis architects & designers

Studio1
156 Commercial Street
Spitalfields
London E1 6BJ
T: +44 (0) 20 7539 1200
F: +44 (0) 20 7539 1201
E: hg@cgluk.com
www.cgluk.com



1 South Elevation - East Block - Bay Study
1 : 100

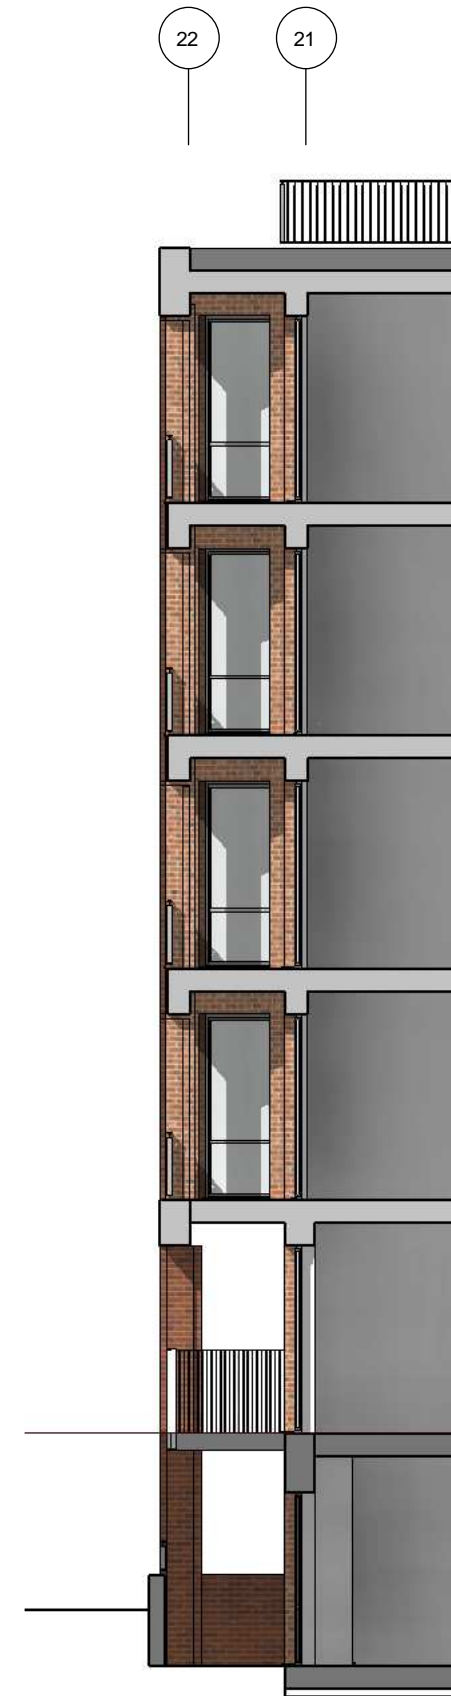

2 South Elevation (East Block) - Facade Section
1 : 100


NOTES
 - Do not scale from this drawing, except for planning purposes.
 - Check all dimensions on site.
 - Subject to survey.
 - Subject to site inspection.
 - Site boundary lines are indicative only.

MATERIALS KEY

B1	Brick type 1 - Light red facing brick
B1T	Brick type 1T - Light red facing brick in dog tooth bond or similar
B2	Brick type 2 - Medium red facing brick
B2T	Brick type 2T - Medium red facing brick in dog tooth bond or similar
B3	Brick type 3 - Darker red facing brick
B3T	Brick type 3 - Darker red facing brick in dog tooth bond or similar
BB	Pale brick banding in dog tooth or similar brick bond
BP	Projecting brick bands
BW	Pale brick band in projecting header course BW
G	Composite glazing with ppc aluminium facing
GB	Glass balcony balustrade
GBB	Blue glazed brick
GBB2	Light Blue glazed brick
GBG	Green glazed brick
R	Grey metal standing seam roof

Rev	Date	By	Description
-	13/11/15	AB	Planning Issue

Revision Schedule

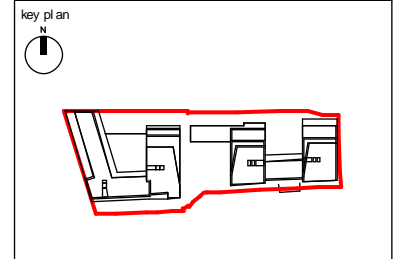

project
 156 WEST END LANE
 WEST HAMPSTEAD

title
 SOUTH ELEVATION BAY STUDY -
 EAST BUILDING

drawing status PLANNING		
contract no.	scale	1 : 100 @ A3
client ref. A2 DOMINION	date	11/08/15
drawn by ACR	checked by	Checker
project no. 13119	drawing number PL(EL)P052	revision P-

Child Graddon Lewis
 architects & designers

Studio1
 156 Commercial Street
 Spitalfields
 London E1 6BJ
 T: +44 (0) 20 7539 1200
 F: +44 (0) 20 7539 1201
 E: hq@cgluk.com
 www.cgluk.com