
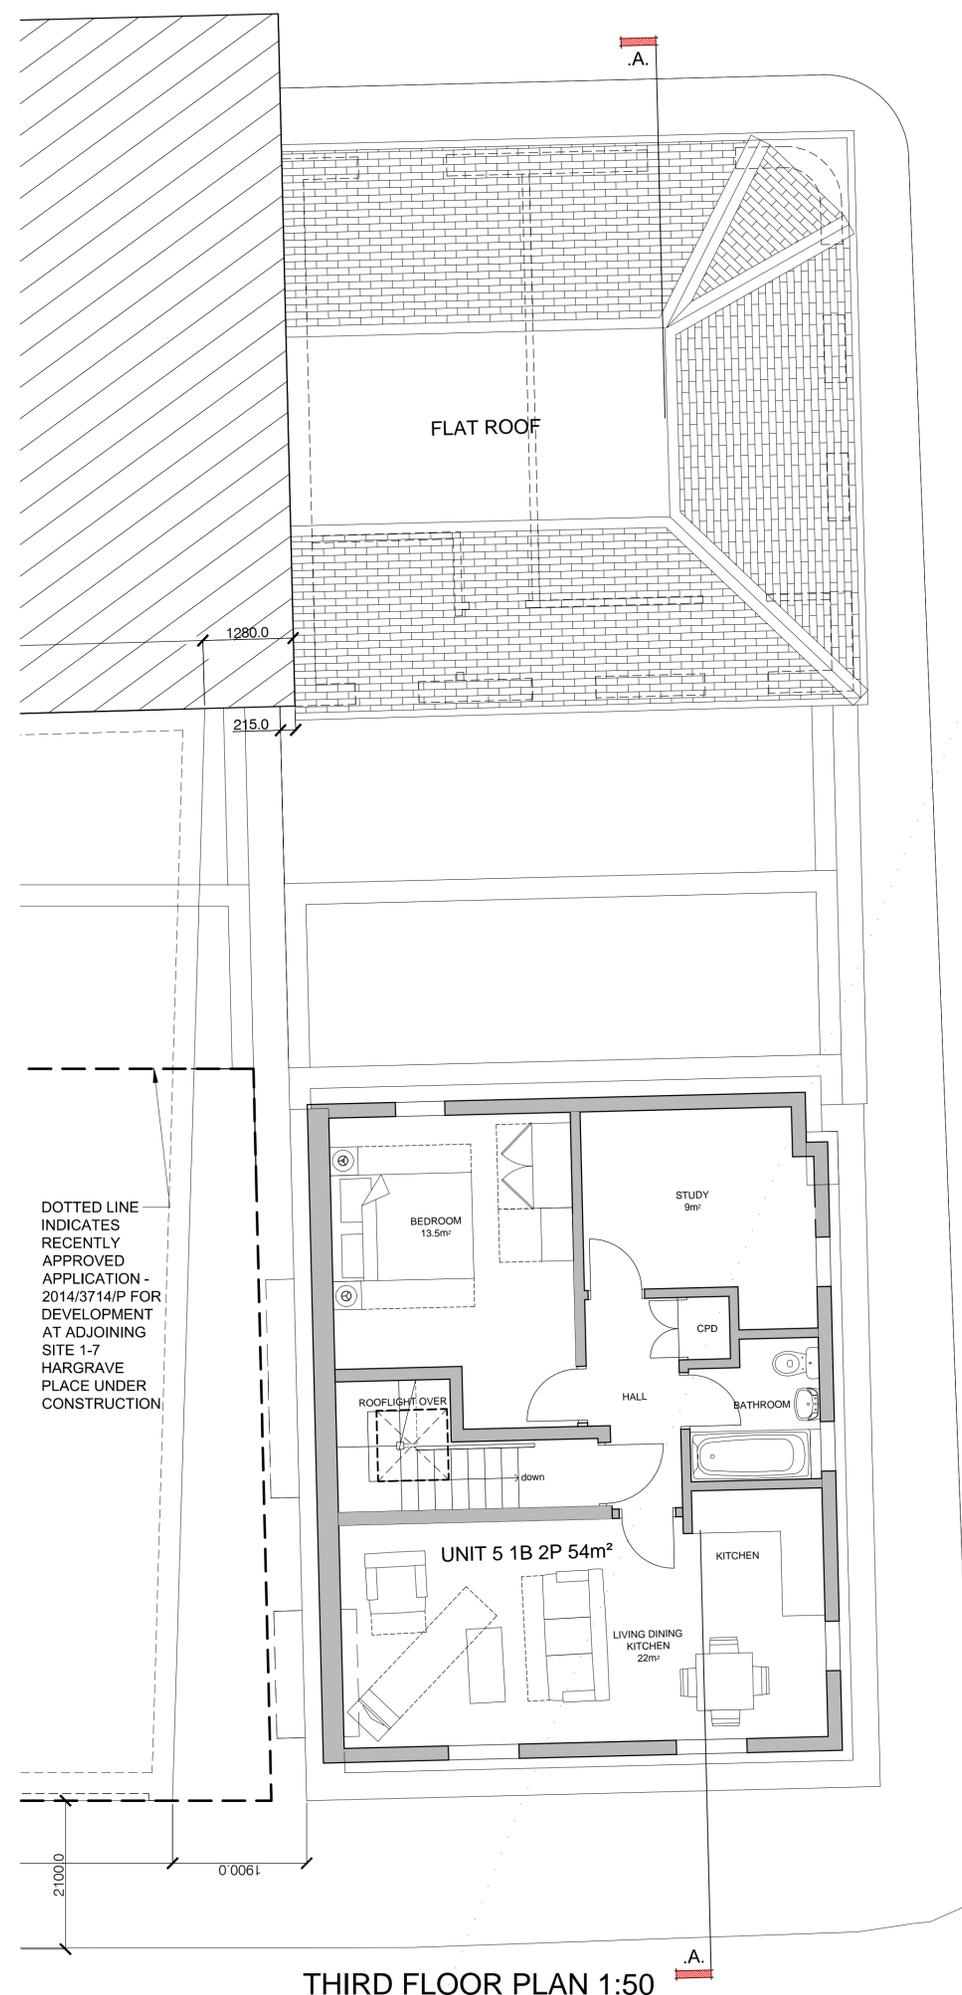


notes:
Do not scale from this drawing
All dimensions to be checked on site and any discrepancies reported to the Architect/Contract Administrator before proceeding with the works on site, or off-site fabrication

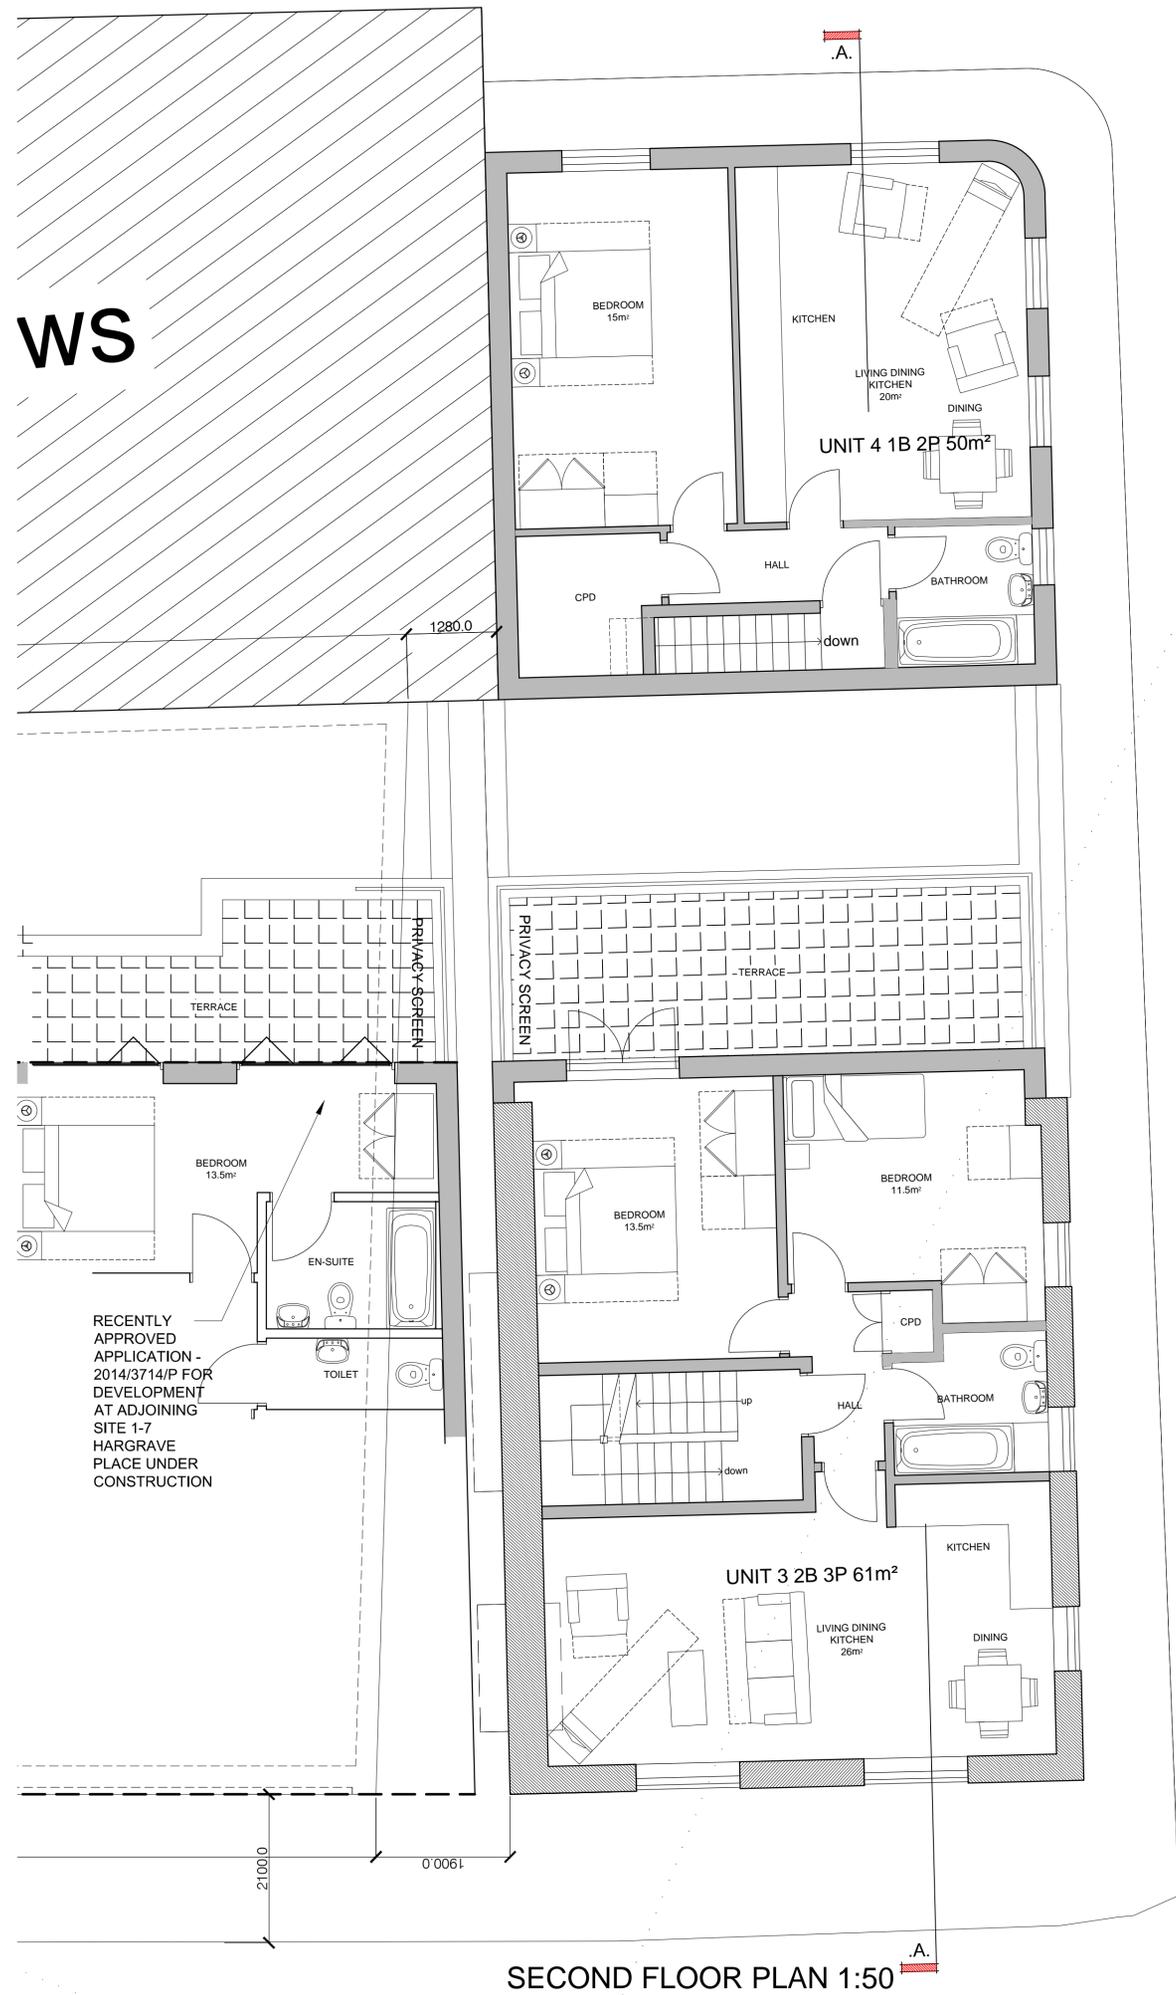

For Approval

C	REVISED FOLLOWING COMMENTS FROM PLANNING DEPARTMENT	17.11.15
B	REVISED FOLLOWING COMMENTS FROM PLANNING DEPARTMENT	01.08.15
A	REVISED FOLLOWING COMMENTS FROM PLANNING DEPARTMENT	20.11.14

revision	description	date

GENESIS ARCHITECTS LTD
 7 St Margarets Road, Staines Abbotts
 Ware Hertfordshire SG12 8EP
 T: 01920 879908
 F: 01920 877998
 E: genesisarchitects@btconnect.com
 W: www.genesisarchitects.ltd.uk

client
Woodham Properties Ltd

project
THE ADMIRAL MANN PH
LONDON
N7 0BP

title
PROPOSED
SECOND AND THIRD FLOOR PLANS

date
AUG 14

scale
AS SHOWN

drawn
IRMB

drawing no
GAL 220 (PC) 006

revision
C