

Notes

These drawings are strictly copy write and are not to be used, printed or copied in any form unless expressly permitted by ASB ARCHITECTS Architects.


Any scale indicated on the drawing is only correct provided the drawing is printed at the original "Sheet Size" field. This is typically A1 or A3, printed without reduction, @ 100%

This drawing may include information shown in colour as indicated by the "Printing" field. If the drawing is received incorrectly please refer to the sender or Architects.


Do not scale from these drawings. Refer to figured dimensions only and, where these are missing or cannot be inferred from the given dimensions, refer to the Architect for instruction.

Inform the Architect as soon as possible of any discrepancies found on site.


This drawing is to be read in conjunction with the structural engineers' drawings, all other layout and detail drawings together with the Schedule of Works and Specification.

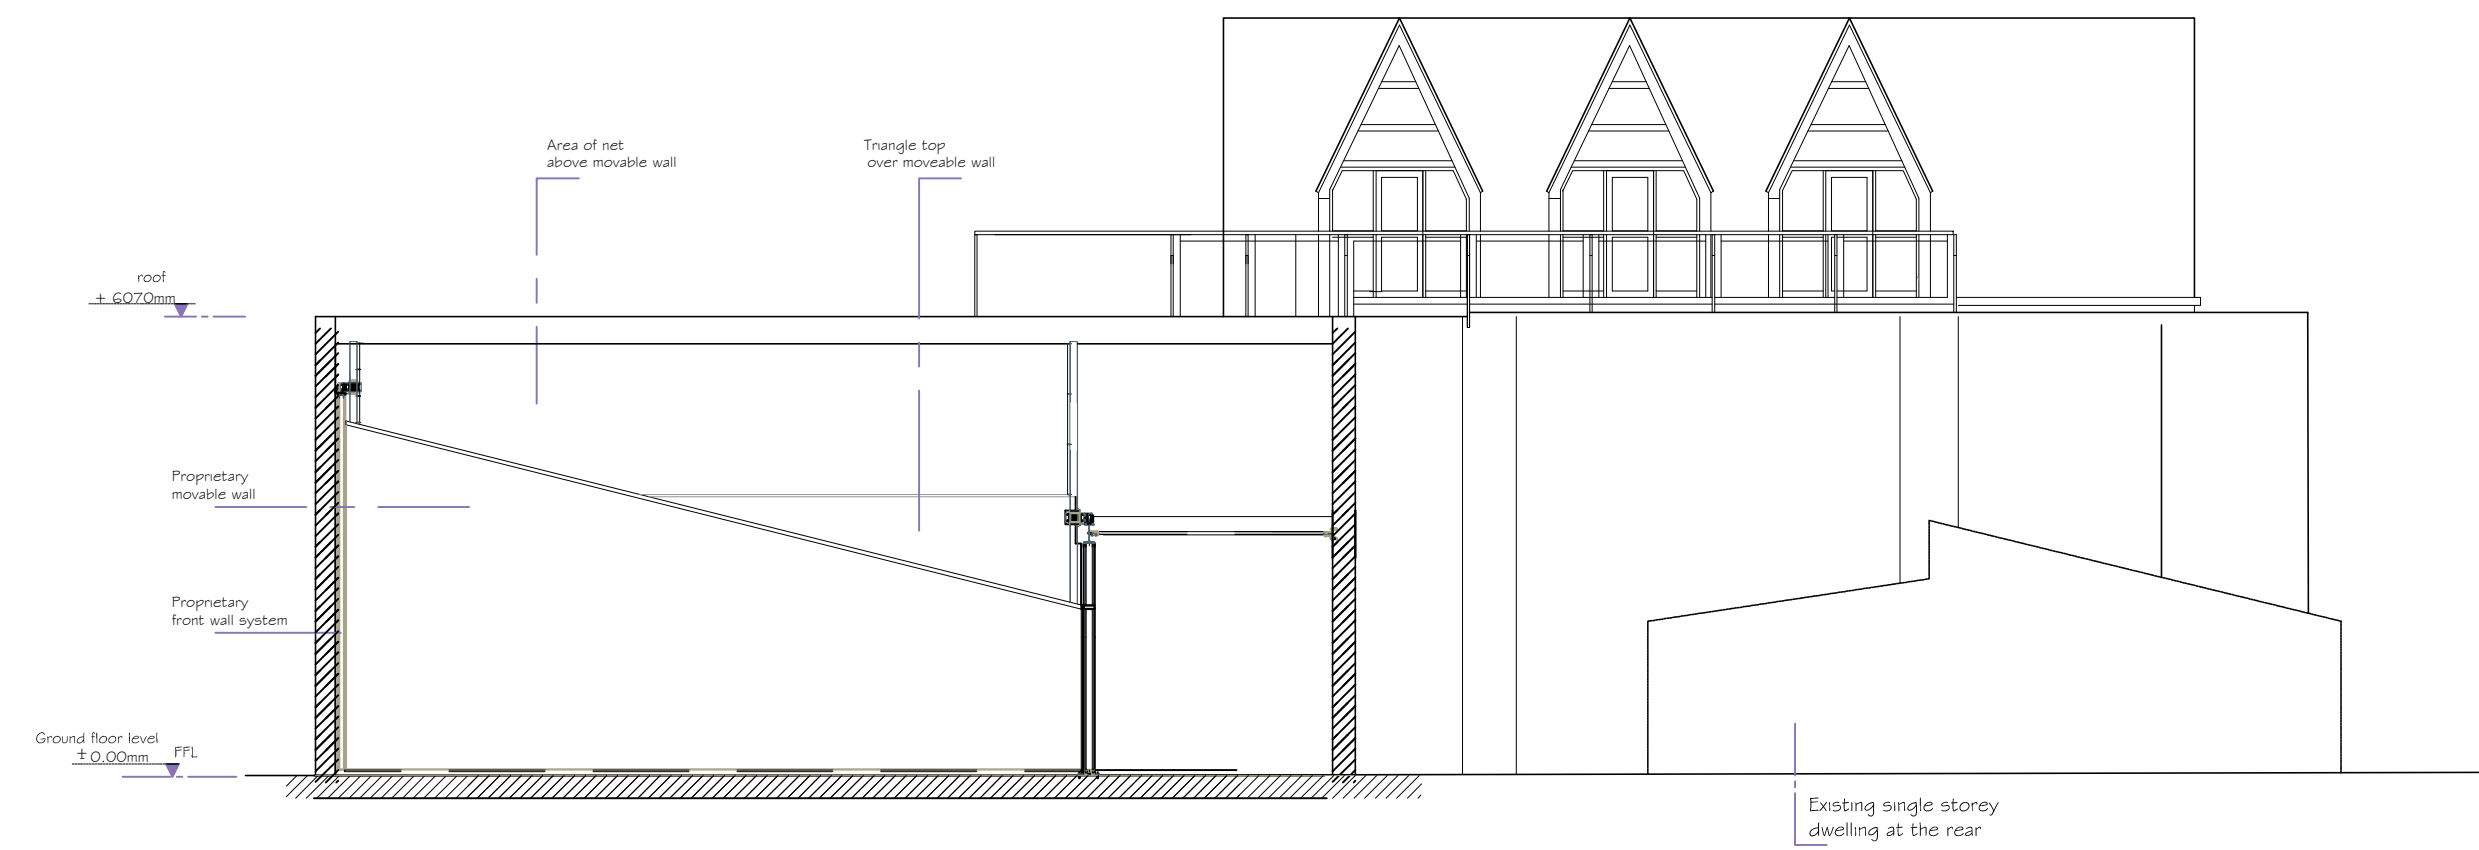

PROPOSED SOUTH SECTION D - D
SECTION D - D

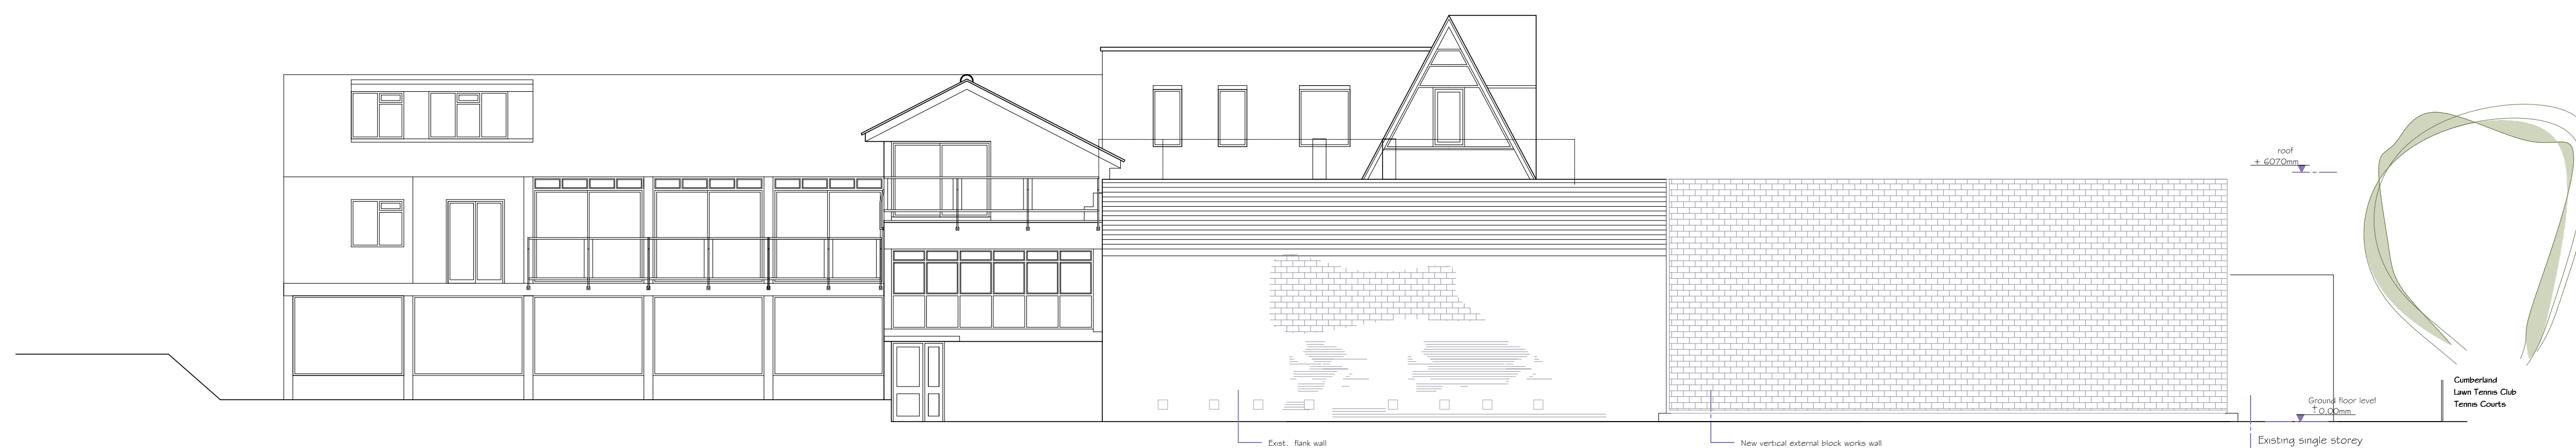


PROPOSED WEST ELEVATION

 

PLANNING APPLICATION SET

REVISION
A - 5th JULY 2012 DRAWING AMENDED
B - 26th JULY 2012 DRAWING AMENDED
C - 6th AUGUST 2012 DRAWING AMENDED
D - 16th AUGUST 2012 DRAWING AMENDED

 Rev.	Date	Notes
ASB ARCHITECTS		
215 West End Lane West Hampstead London NW6 1XJ T: 020 7431 5221 F: 02074315114 E: amos@asbarchitects.com		
Project	CUMBERLAND LAWN TENNIS HAMPSTEAD CRICKET CLUB	
Drawing	PROPOSED WEST ELEVATION & SECTION D - D	
Dwg status	-	Date © JUNE 2012
Project Ref	252 / A1	Printing -
SCALE	1: 100	Sheet size A1
	Dwg No 015	Rev. D