
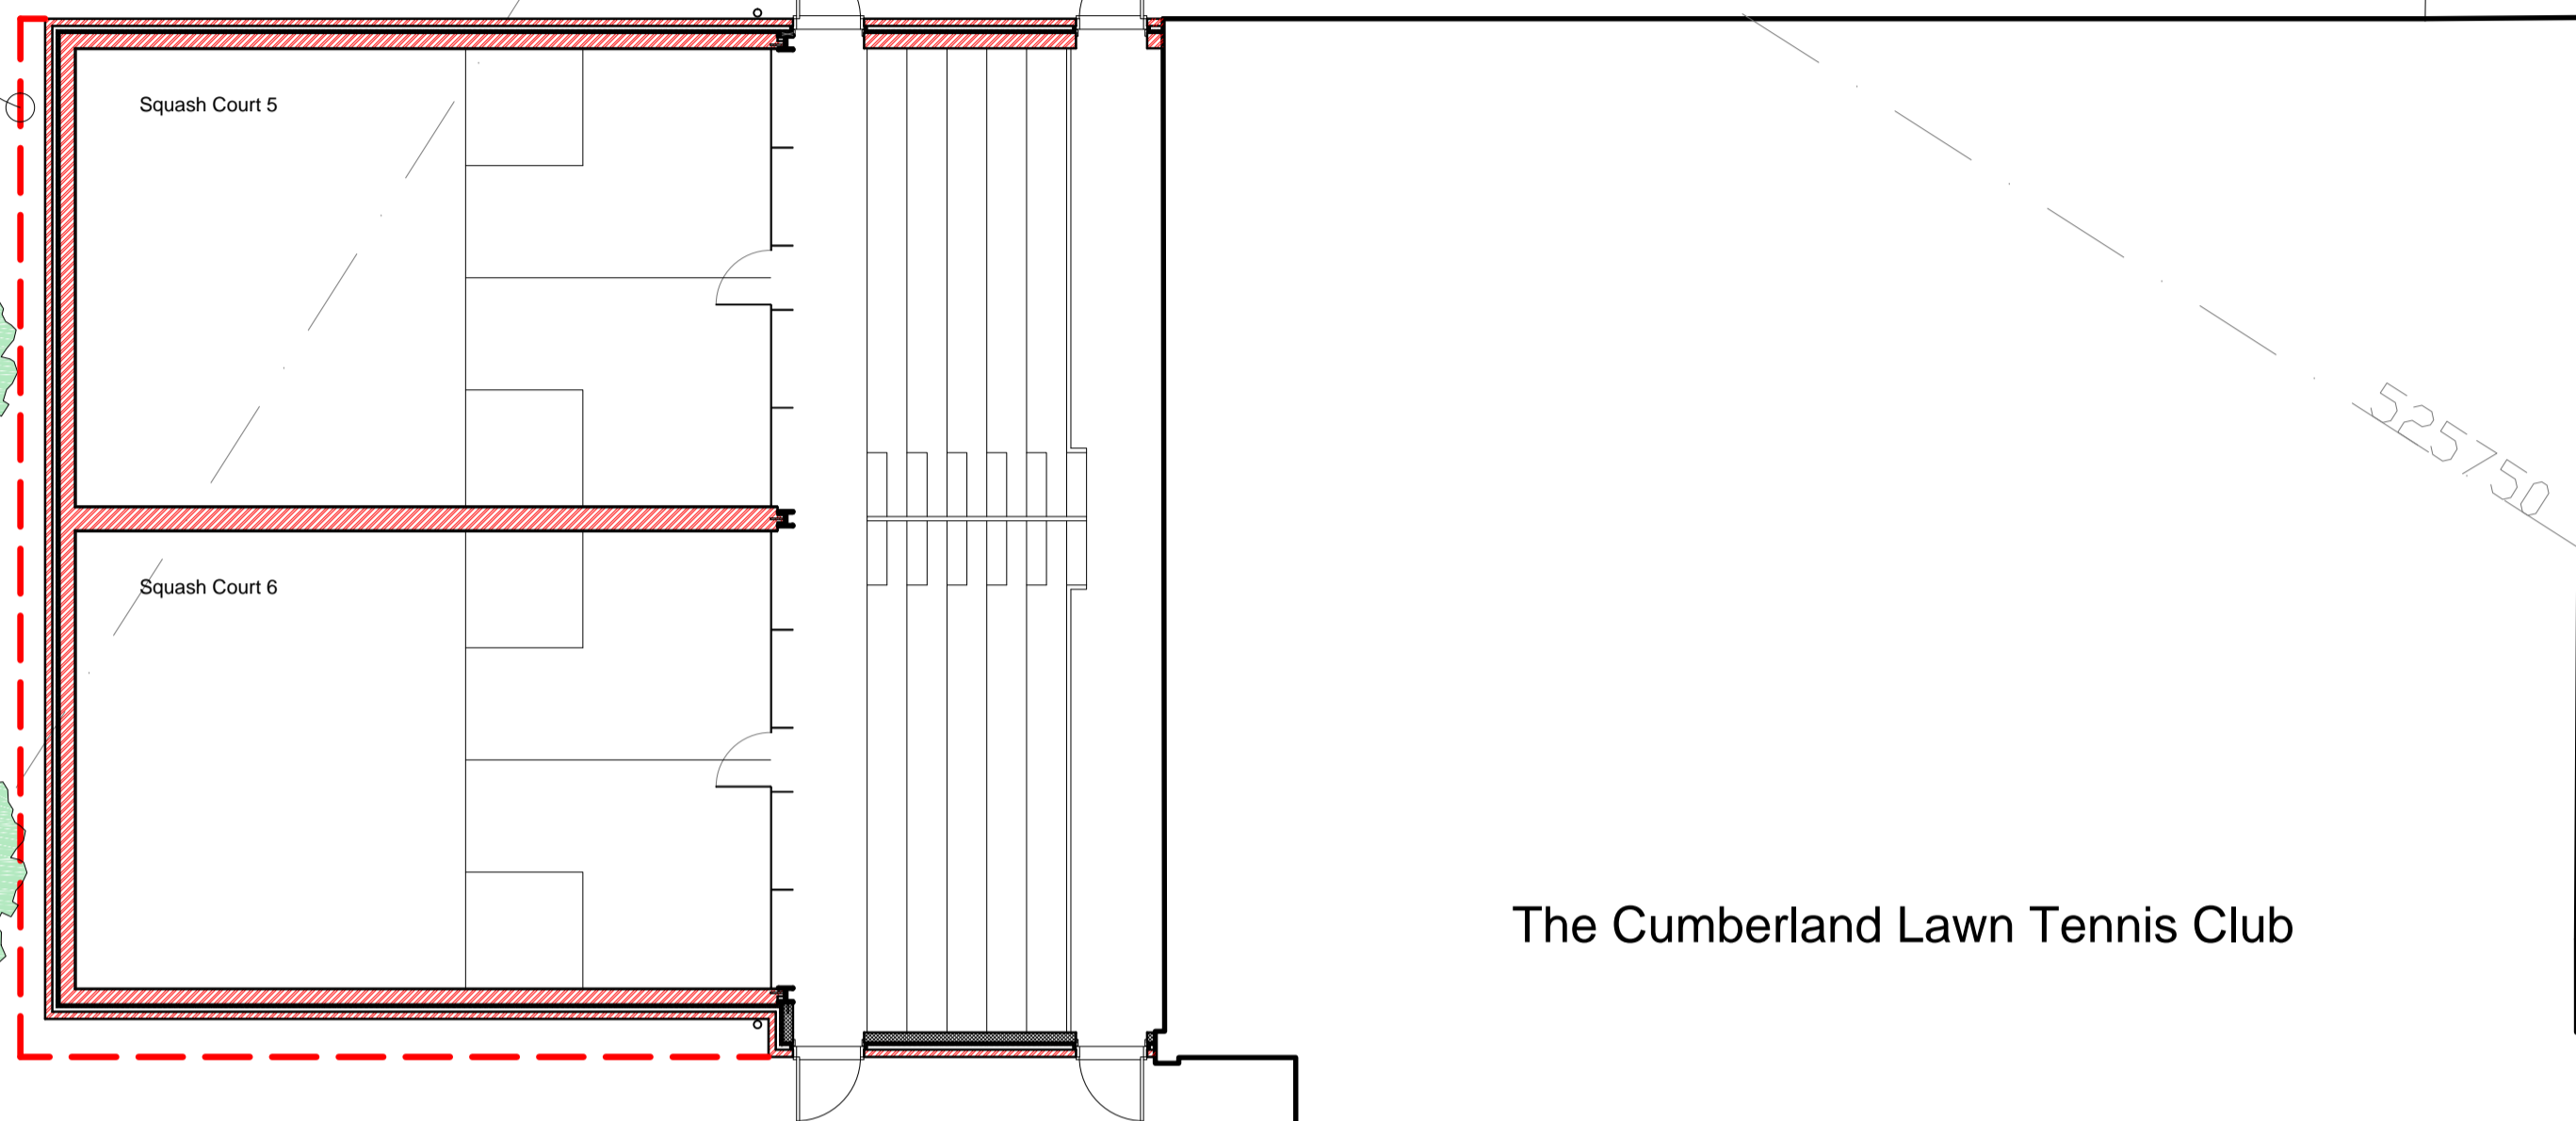



Line of approved building as scaled from  
ASB Architects drawing 10c

 

The Cumberland Lawn Tennis Club



Pavilion

25

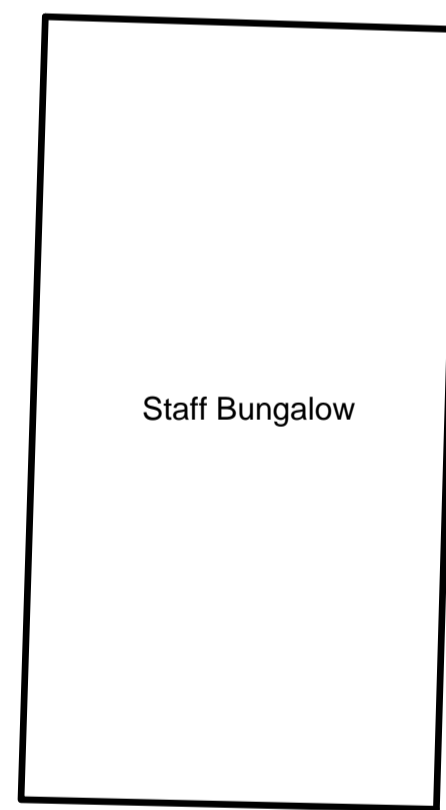

Staff Bungalow

Parking & access  
for staff

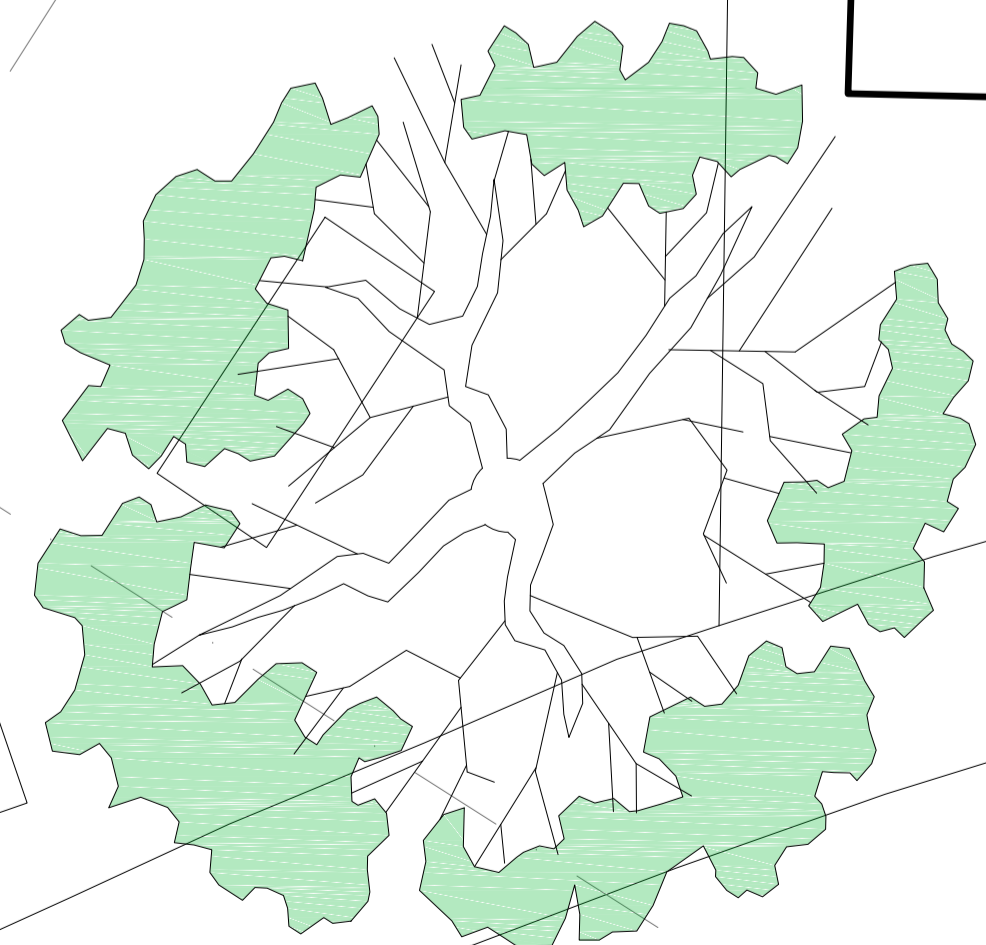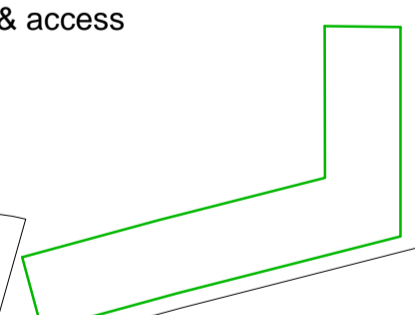

ALVANLEY GARDENS

revision ref	revision	date
A	Planning approval revisions . . .	19.11.15

project  
**THE CUMBERLAND LAWN TENNIS CLUB, HAMPSTEAD  
TWO COURT PROPOSAL COMPARISON**

dra title  
**SITE PLAN**

drawn by  
GDB

**chdp**  
architecture

CHDP Architecture  
32, The City Business Centre, Hyde Street,  
Winchester, Hampshire, SO23 7TA  
T: (01962) 841404 W: chdp.co.uk

scale	date	job no.	dra no.	A
1 : 100 @ A1	11/15	1426	401	A