

 
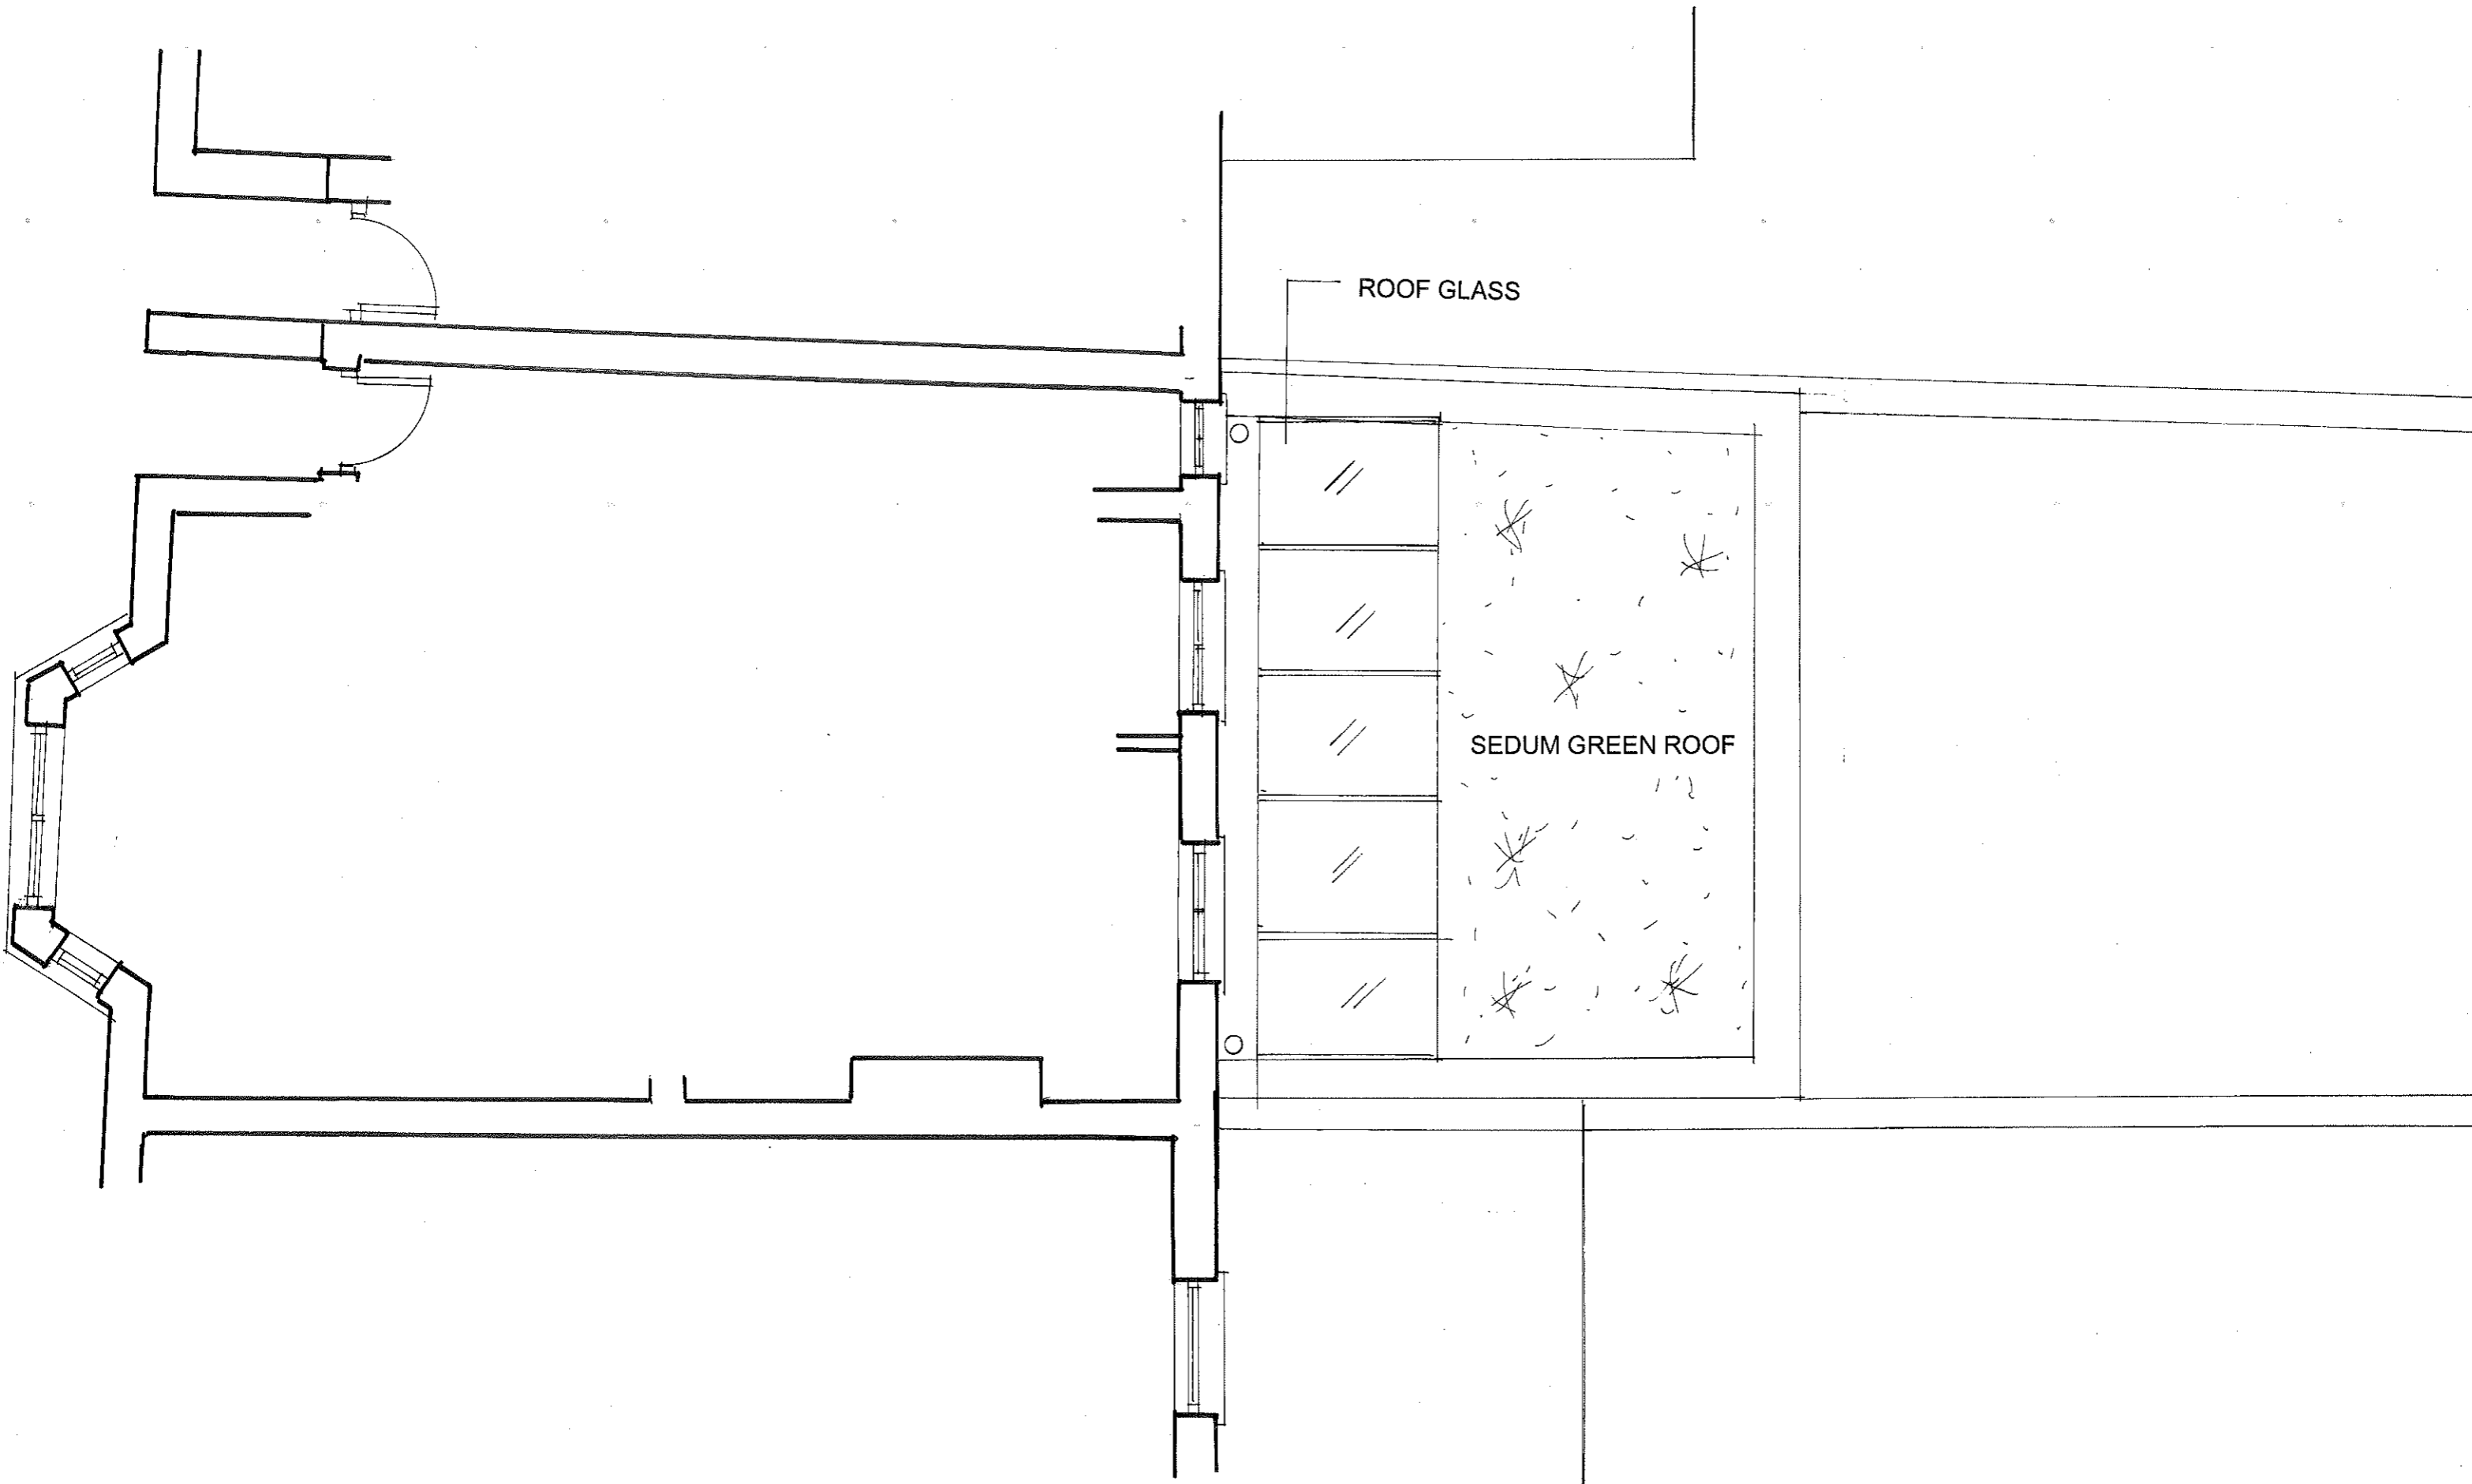


archplan architects and property management 1 Millfield Place, Highgate, London N6 6JP Tel: 020 8341 5628 e-mail: archplan@hotmail.com	Date NOV 2015	Scale 1:50 At A3	Project 55 Gloucester Crescent LONDON NW1 7EG	Drawing no. GC/ 05
	Drawn by	Checked by	Title GROUND FLOOR PLAN AS PROPOSED	Copyright Archplan 2015

 

archplan architects and property management 1 Millfield Place, Highgate, London N6 6JP Tel: 020 8341 5628 e-mail: archplan@hotmail.com	Date	Scale	Project	Drawing no.
	NOV 2015	1:50 At A3	55 Gloucester Crescent LONDON NW1 7EG	GC/ 06
	Drawn by		Title	Copyright Archplan 2015
	Checked by		FIRST FLOOR PLAN AS PROPOSED	

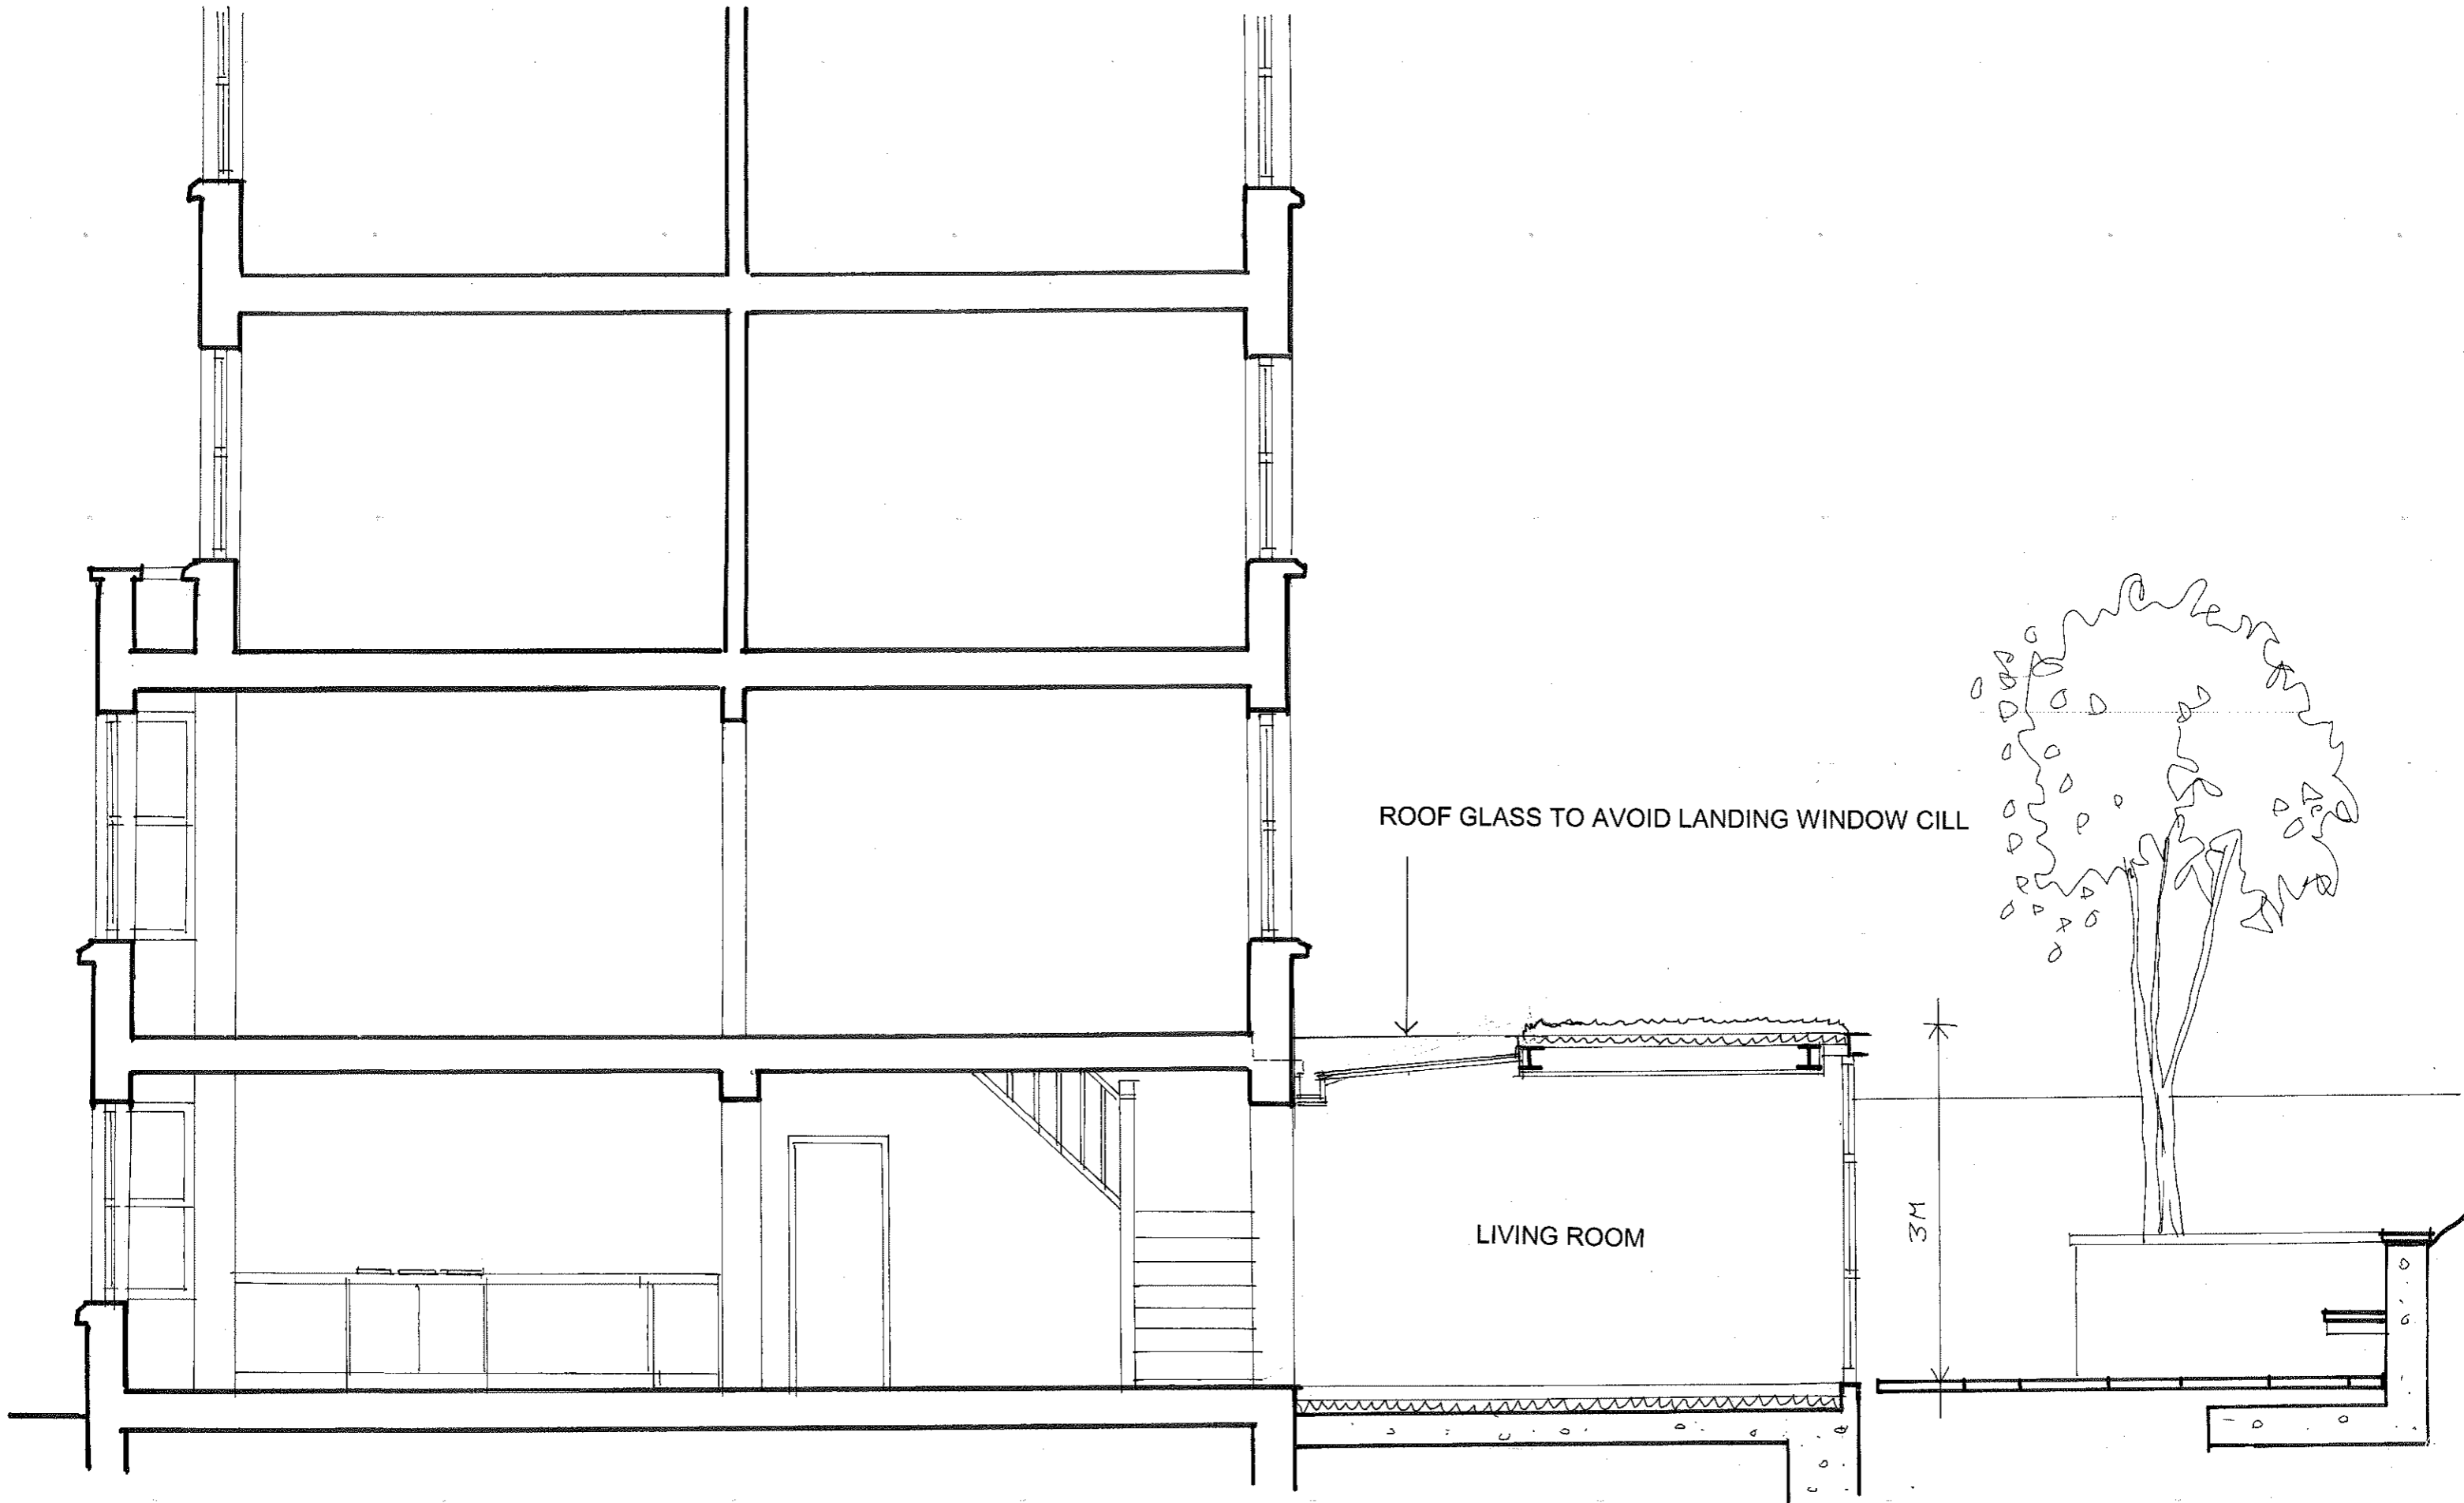

archplan
 architects and property management
 1 Millfield Place, Highgate, London N6 6JP
 Tel: 020 8341 5628 e-mail: archplan@hotmail.com

Date
 NOV
 2015
 Drawn by
 Checked by

Scale
 1:50
 At A3

Project
 55 Gloucester Crescent
 LONDON NW1 7EG
 Title
**SECTION
 AS PROPOSED**

Drawing no.
GC/ 07
 Copyright
 Archplan 2015



CRITTALL GLASS DOORS

archplan

architects and property management
 1 Millfield Place, Highgate, London N6 6JP
 Tel: 020 8341 5628 e-mail: archplan@hotmail.com

Date
 NOV 2015
 Drawn by
 Checked by

Scale
 1:50
 At A3

Project
 55 Gloucester Crescent
 LONDON NW1 7EG
 Title
**REAR ELEVATION
 AS PROPOSED**

Drawing no.
 GC/ 08
 Copyright
 Archplan 2015