

 
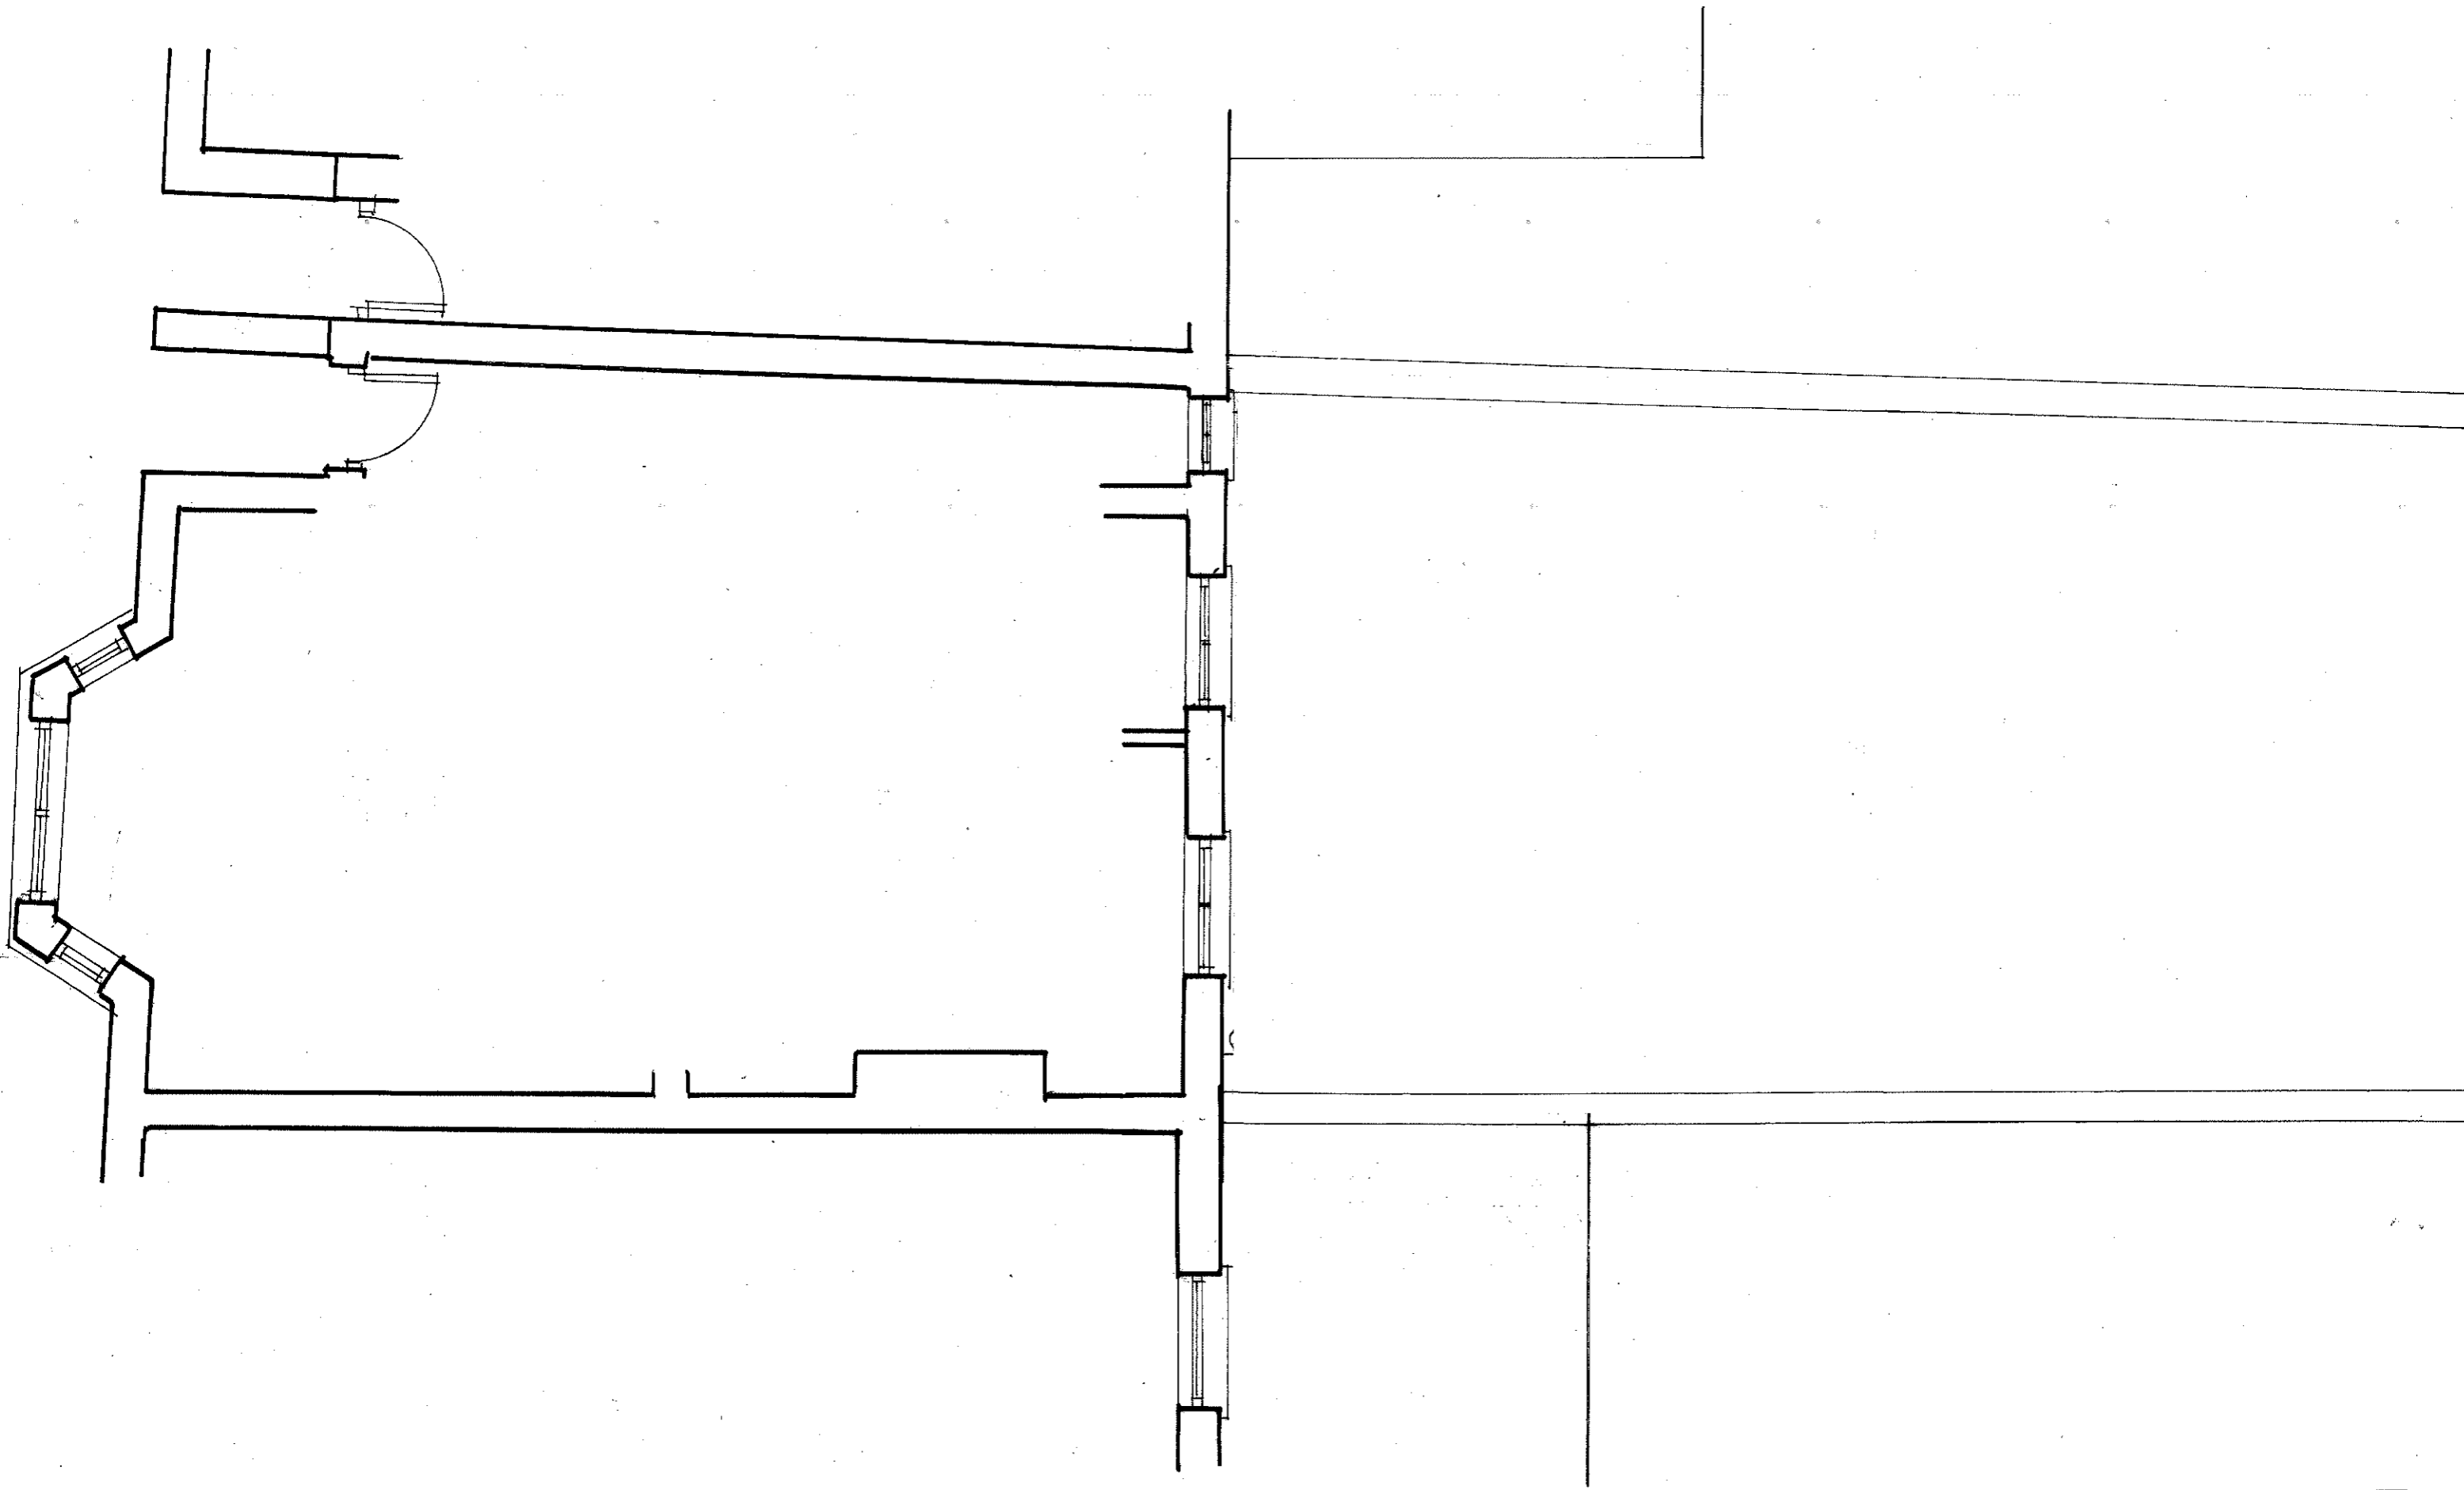


<b>archplan</b> architects and property management 1 Millfield Place, Highgate, London N6 6JP Tel: 020 8341 5628 e-mail: archplan@hotmail.com	Date	Scale	Project	Drawing no.
	NOV 2015	1:50 At A3	55 Gloucester Crescent LONDON NW1 7EG Title <b>GROUND FLOOR PLAN AS EXISTING</b>	GC/ 01
	Drawn by			Copyright Archplan 2015
	Checked by			

 

<p><b>archplan</b>  <b>architects and property management</b>          1 Millfield Place, Highgate, London N6 6JP          Tel: 020 8341 5628 e-mail: archplan@hotmail.com</p>	<p>Date          NOV          2015          Drawn by          Checked by</p>	<p>Scale          1:50          At A3</p>	<p>Project          55 Gloucester Crescent          LONDON NW1 7EG          Title <b>FIRST FLOOR PLAN          AS EXISTING</b></p>	<p>Drawing no.  <b>GC/ 02</b>          Copyright          Archplan 2015</p>
--	--	---	--	---

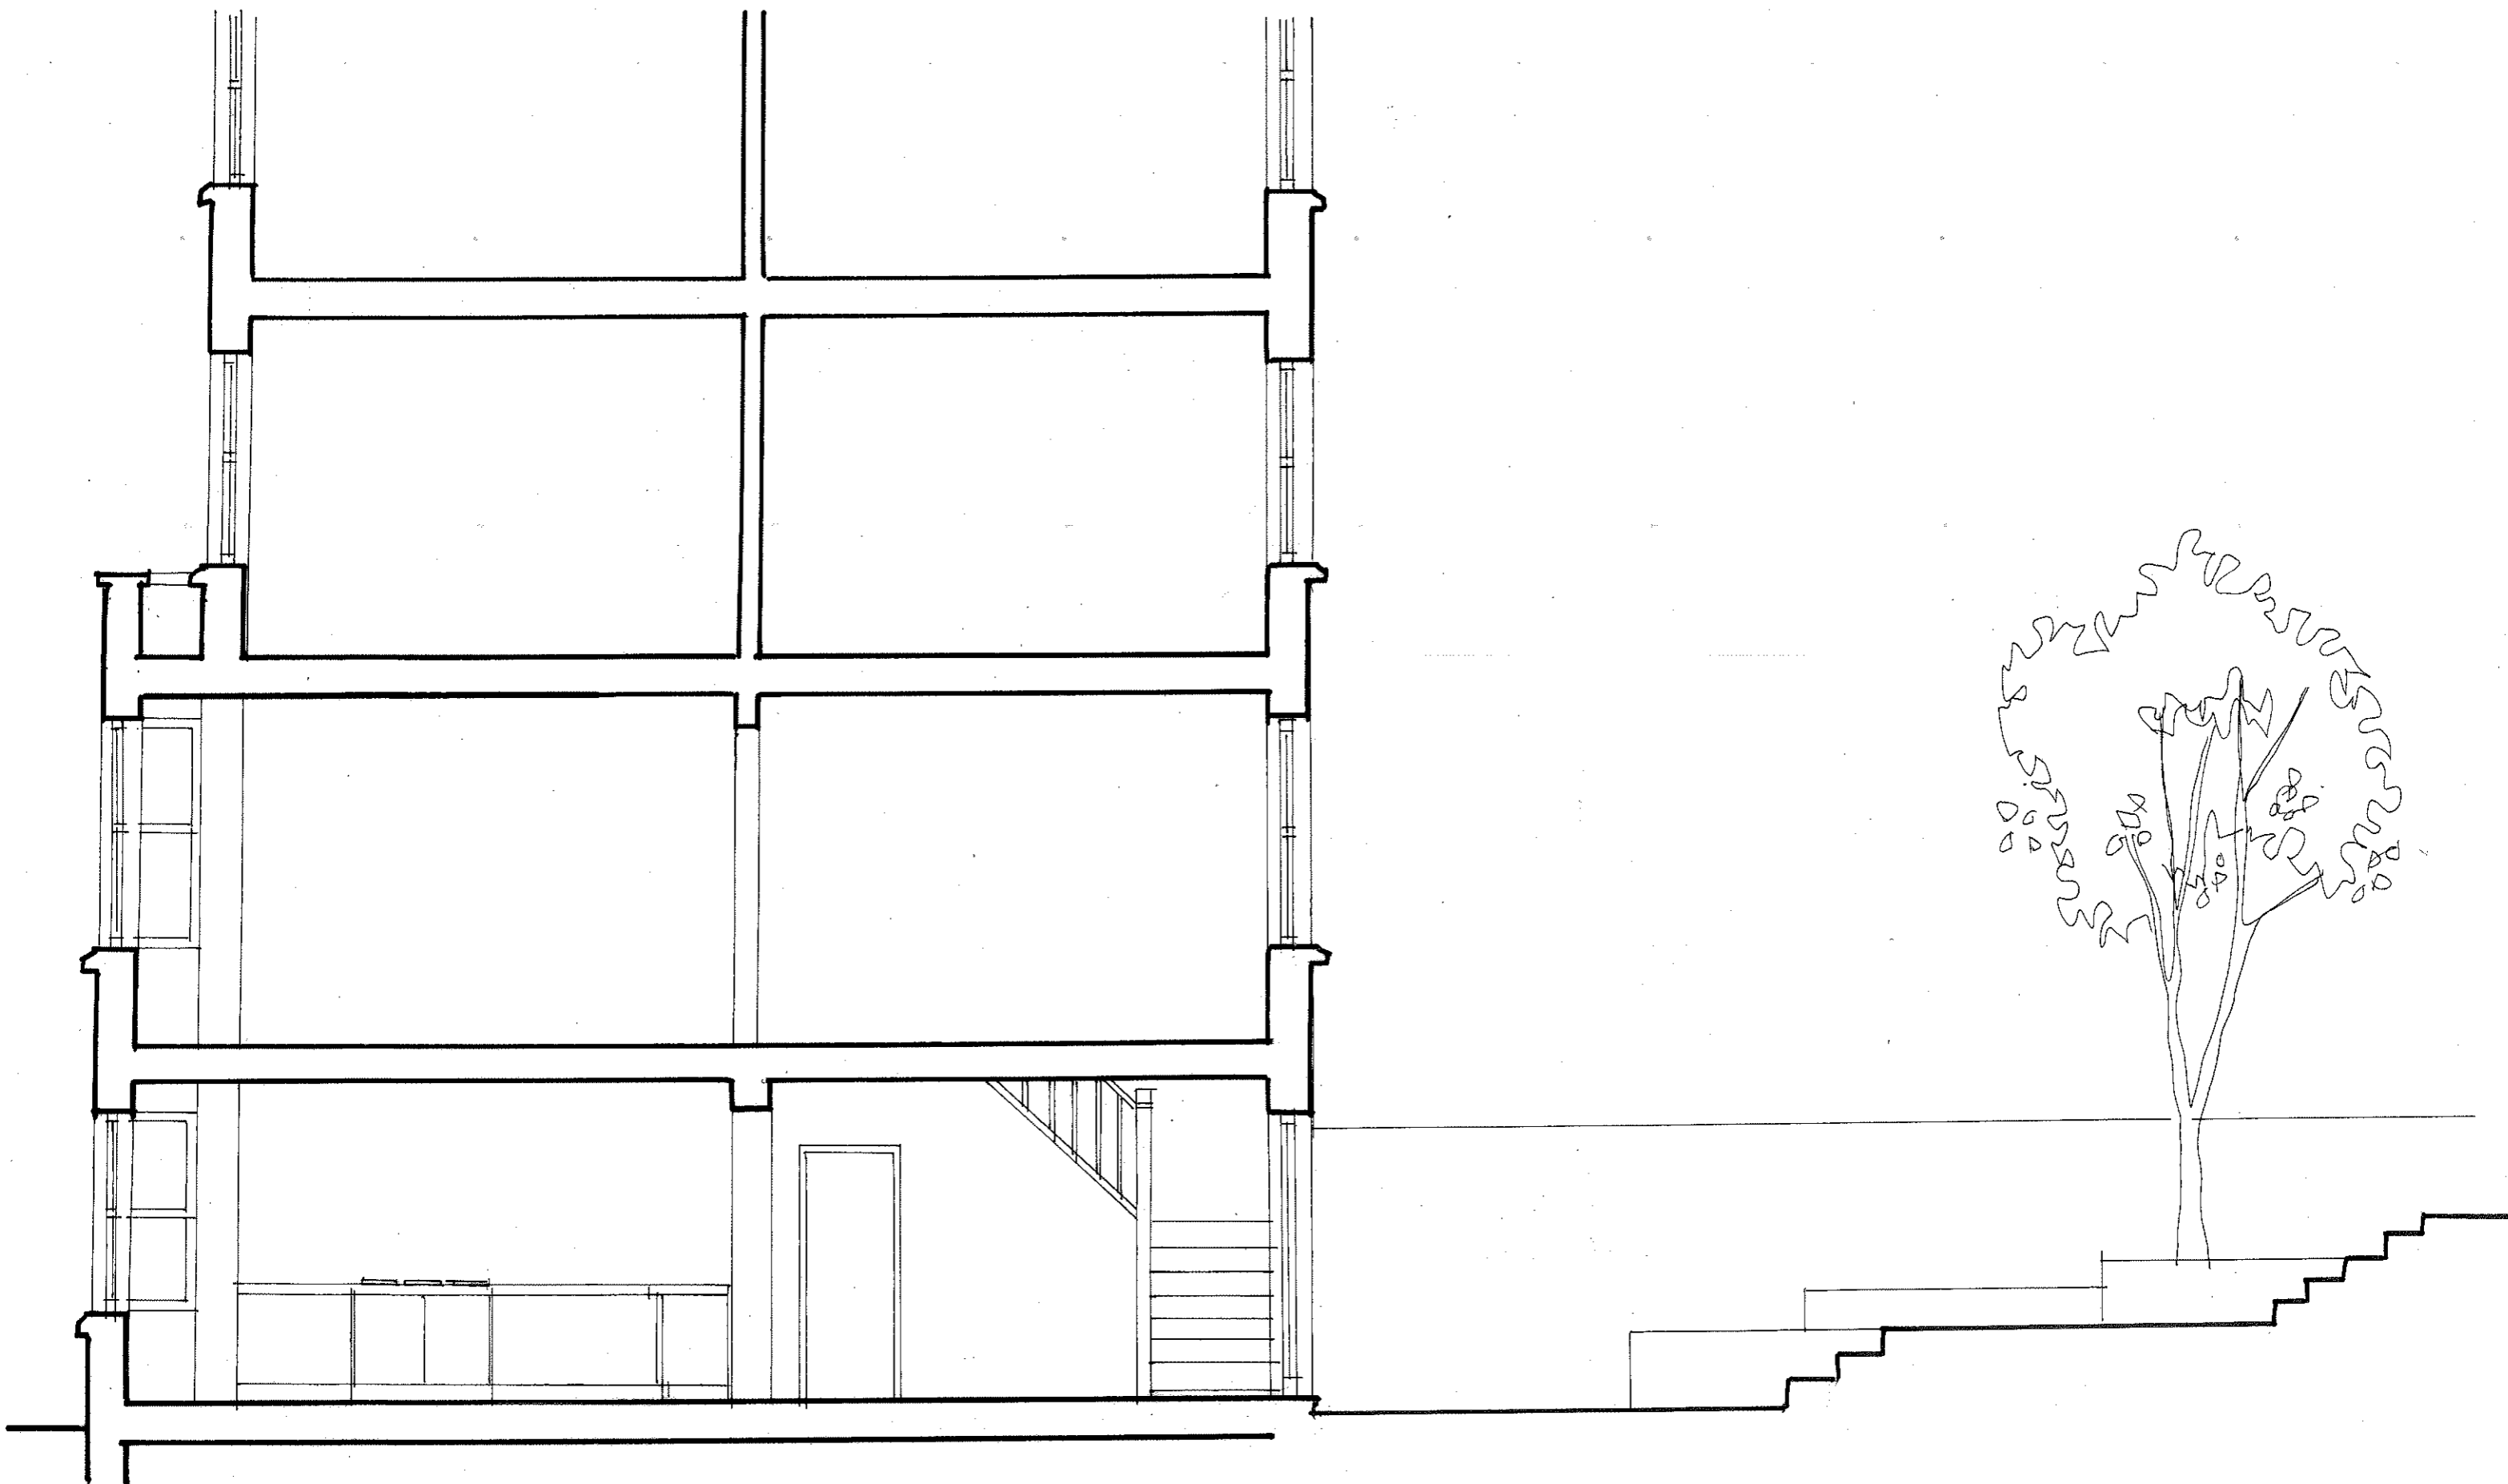

<b>archplan</b> <b>architects and property management</b> 1 Millfield Place, Highgate, London N6 6JP Tel: 020 8341 5628 e-mail: archplan@hotmail.com	Date NOV 2015	Scale 1:50 At A3	Project 55 Gloucester Crescent LONDON NW1 7EG	Drawing no.  GC/ 03
	Drawn by	Checked by	Title <b>SECTION AS EXISTING</b>	Copyright Archplan 2015



Drawing no.	GC/04 Copyright Archplan 2015
Project	55 Gloucester Crescent LONDON NW1 7EG Title <b>REAR ELEVATION AS EXISTING</b>
Scale	1:50 At A3
Date	NOV 2015
Drawn by	Checked by
<p><b>archplan</b>  <b>architects and property management</b>          1 Millfield Place, Highgate, London N6 6JP          Tel: 020 8341 5628 e-mail: archplan@hotmail.com</p>	