

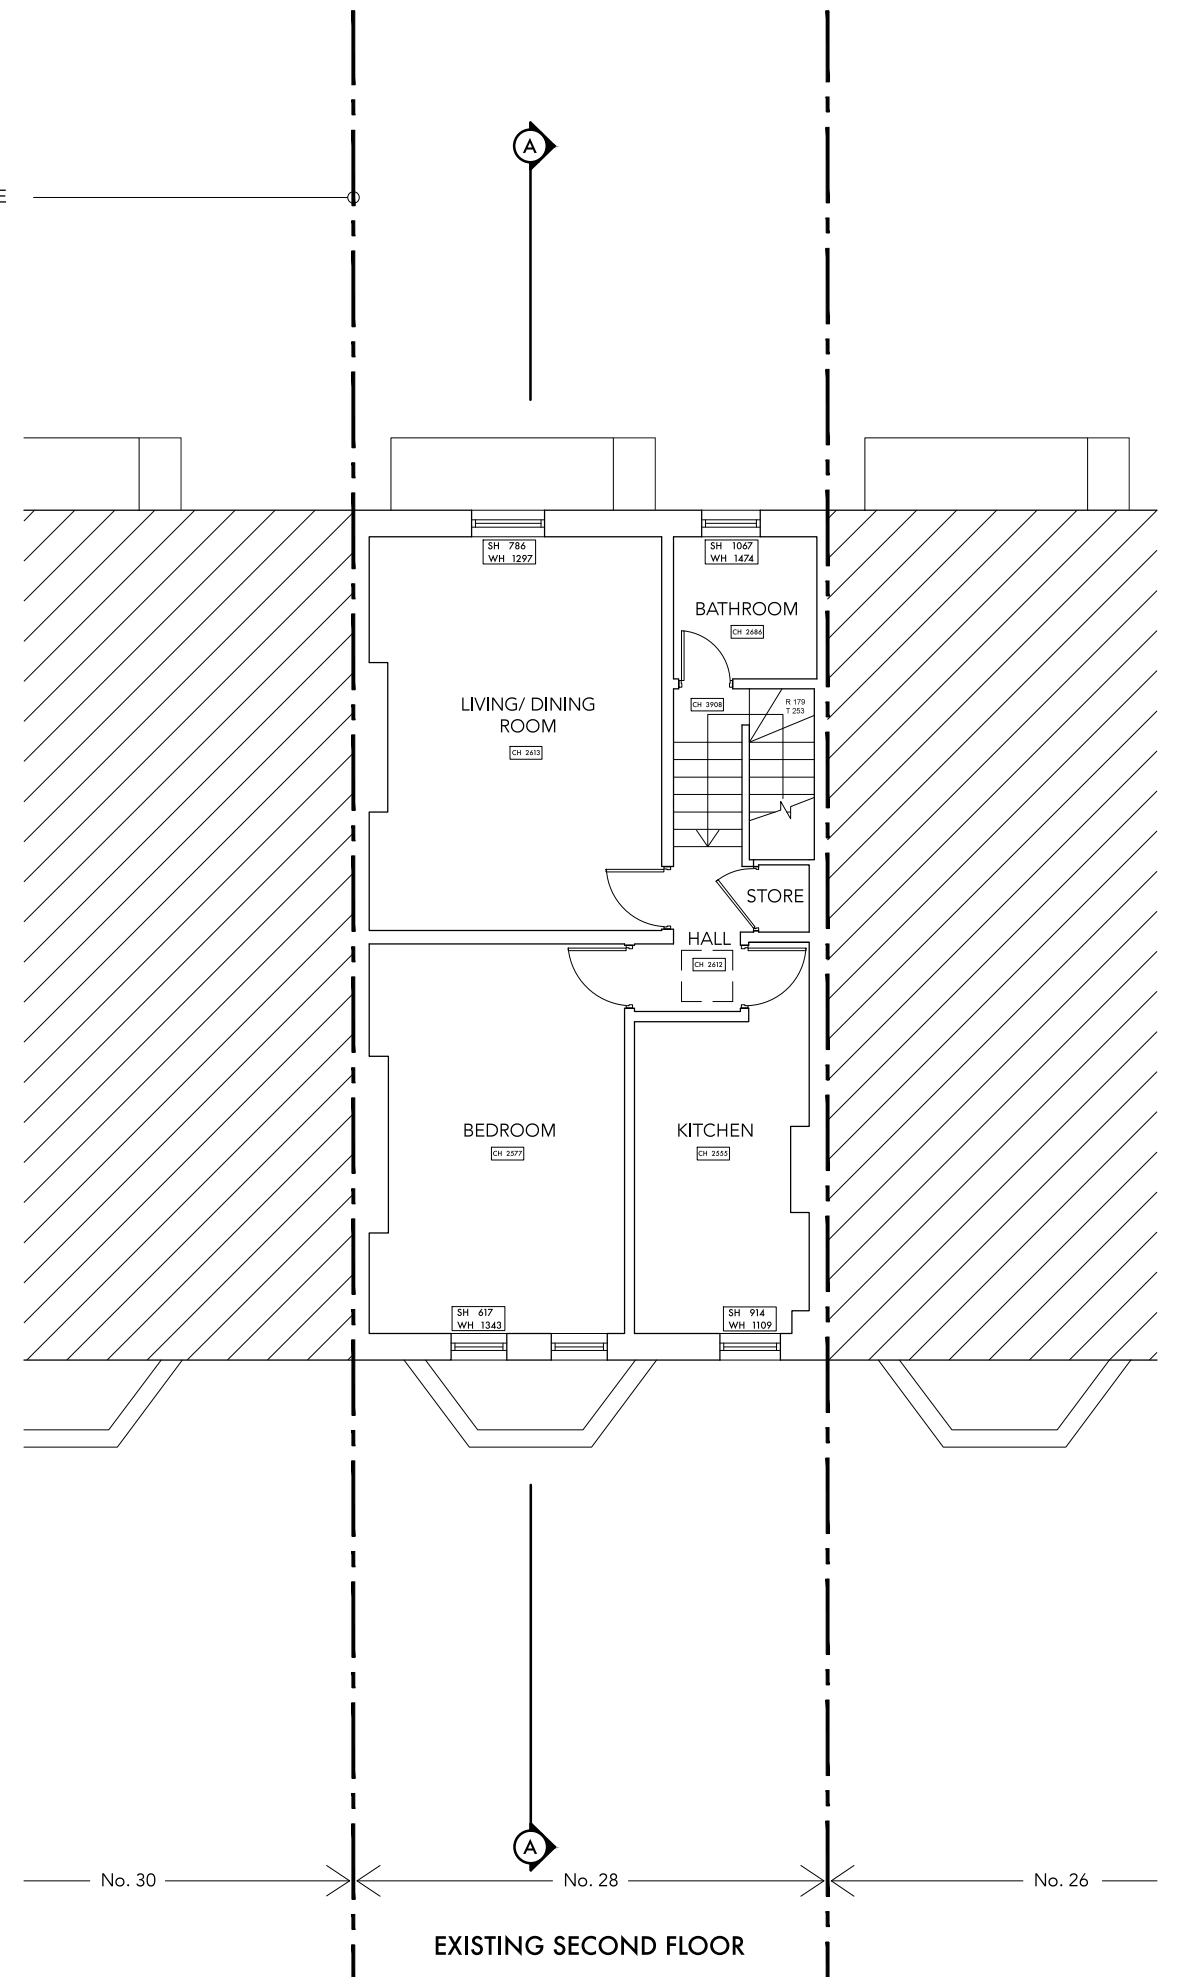
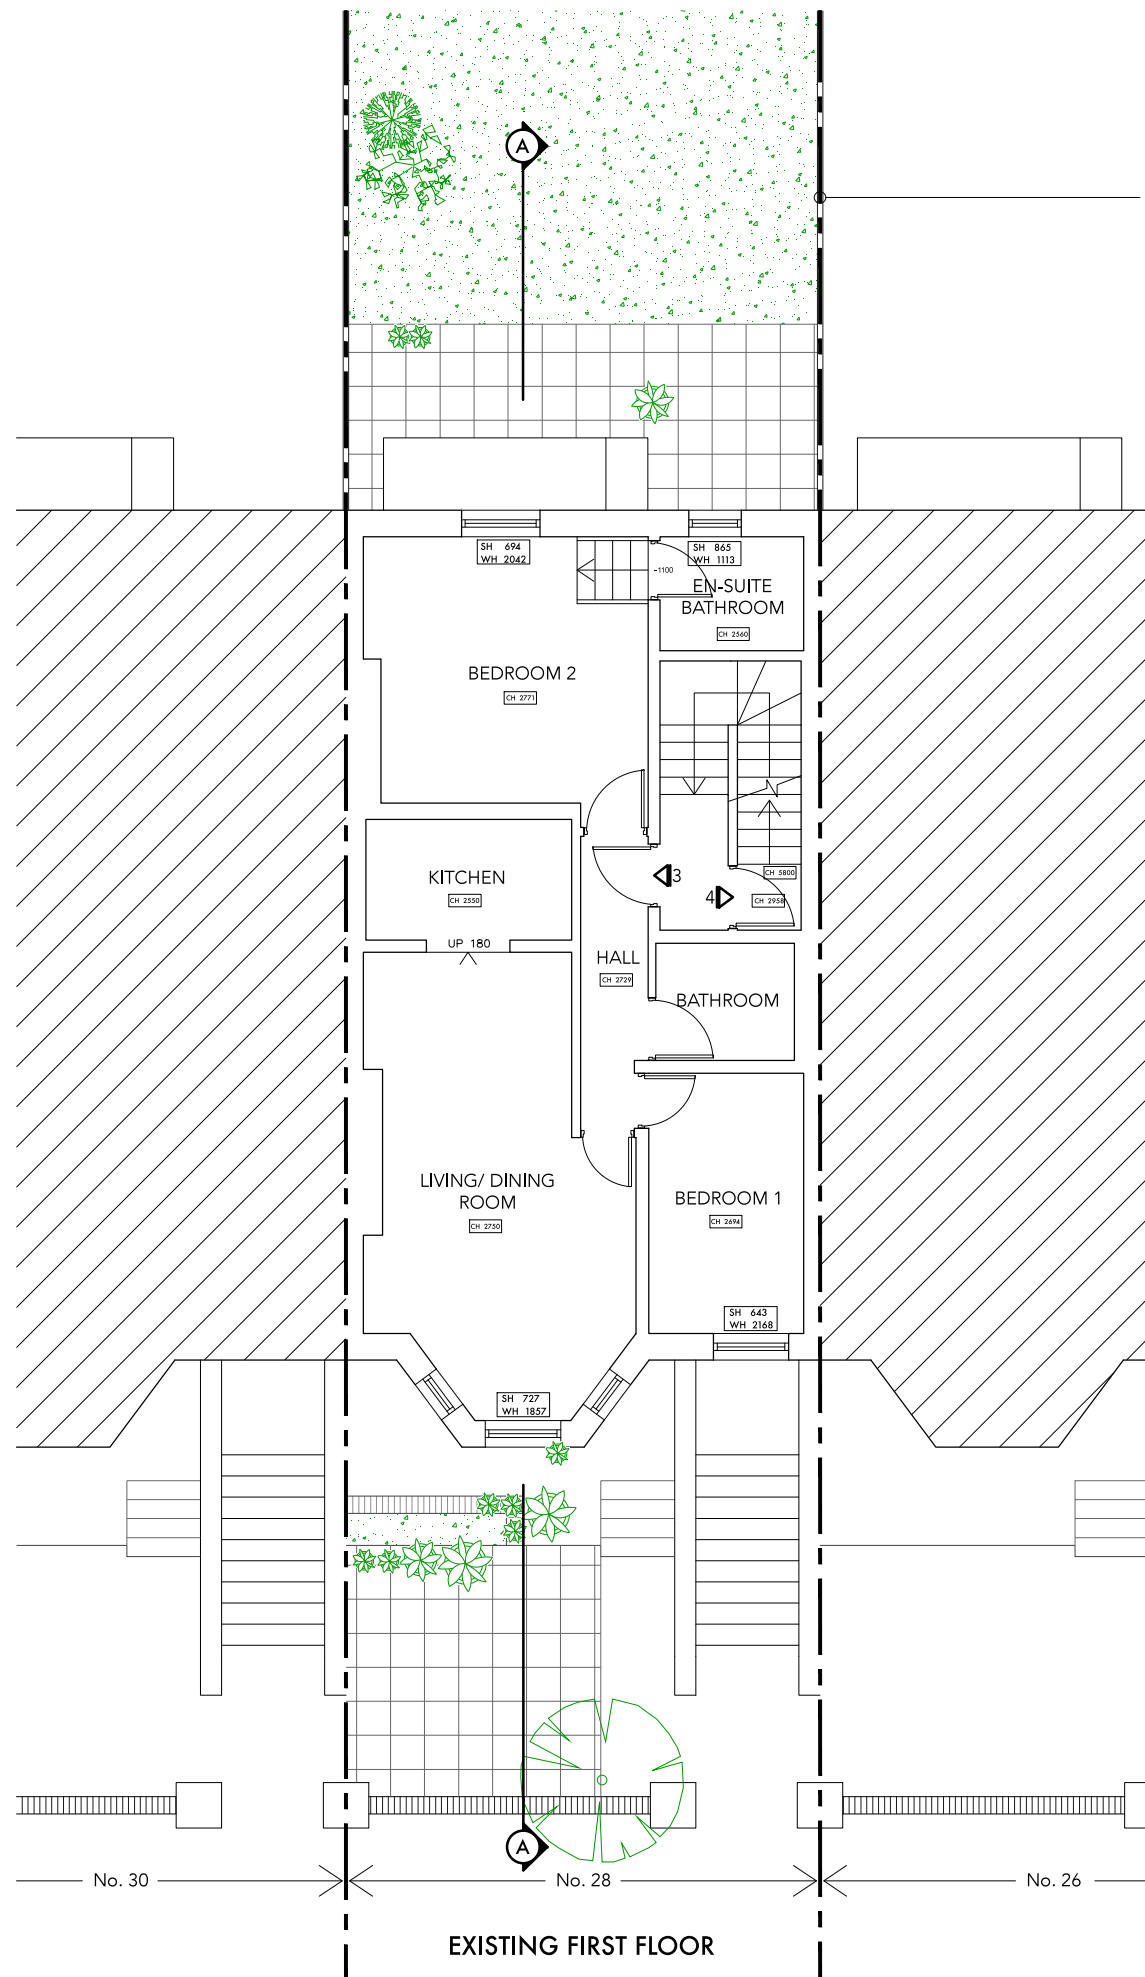
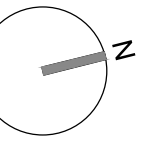


<p>DO NOT SCALE THIS DRAWING</p> <p>WRITTEN DIMENSIONS ONLY TO BE USED</p> <p>ALL DIMENSIONS ARE IN MILLIMETRES</p> <p>ALL DIMENSIONS TO BE VERIFIED ON SITE</p> <p>ANY INCONSISTENCIES TO BE REPORTED TO THE ARCHITECT IMMEDIATELY</p> <p>COPYRIGHT © PAD CONSULTANCY LTD</p>	<p>PROJECT NO. 5351</p> <p>FOR PLANNING PURPOSES ONLY</p>	<p>PAD Consultancy Ltd</p> <p>4 Abbot's Place</p> <p>London NW6 4NP</p> <p>020 7624 2243</p> <p>www.pad.eu.com</p>	<p>PAD</p>
	<p>28 Goldhurst Terrace</p> <p>London</p> <p>NW6 3HU</p>	<p>TITLE EXISTING LOWER GROUND & GROUND FLOOR PLANS</p>	
	<p>SCALE 1:100 (A3)</p>	<p>DRAWING NO. EX.01 REV - DRAWN IB</p>	

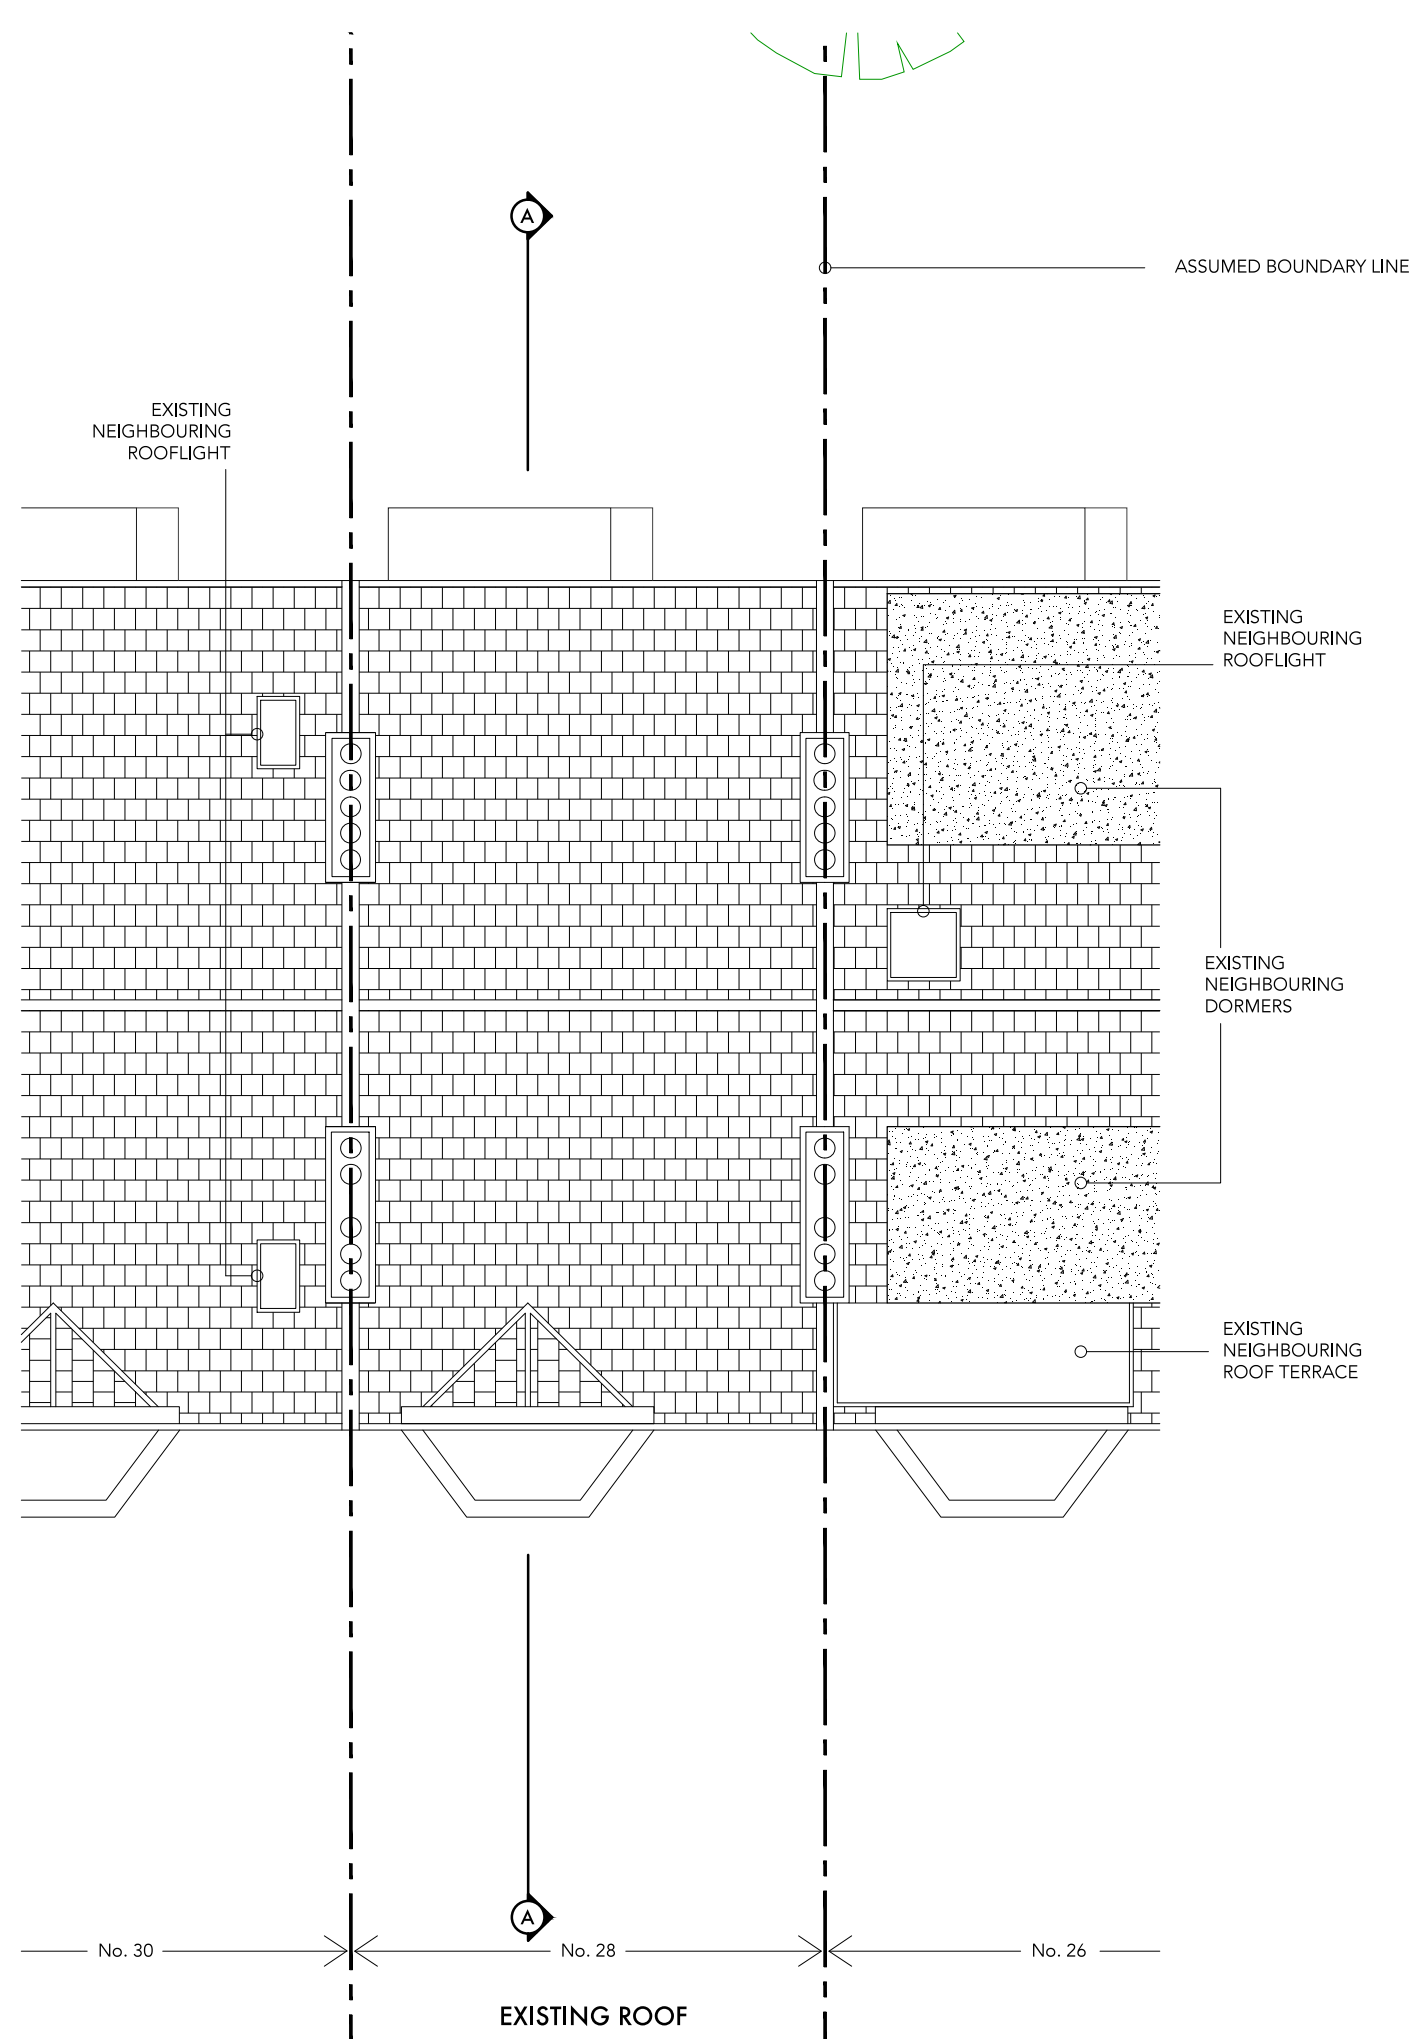

<small>DO NOT SCALE THIS DRAWING WRITTEN DIMENSIONS ONLY TO BE USED ALL DIMENSIONS ARE IN MILLIMETRES ALL DIMENSIONS TO BE VERIFIED ON SITE ANY INCONSISTENCIES TO BE REPORTED TO THE ARCHITECT IMMEDIATELY COPYRIGHT © PAD CONSULTANCY LTD</small>	<small>PROJECT NO. 5351</small> <small>FOR PLANNING PURPOSES ONLY</small>	<small>PAD Consultancy Ltd 4 Abbot's Place London NW6 4NP 020 7624 2243 www.pad.eu.com</small>	
	<small>28 Goldhurst Terrace London NW6 3HU</small>	<small>TITLE EXISTING FIRST & SECOND FLOOR PLANS</small> <small>SCALE 1:100 (A3)</small>	

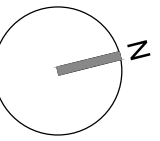

<small>DO NOT SCALE THIS DRAWING WRITTEN DIMENSIONS ONLY TO BE USED ALL DIMENSIONS ARE IN MILLIMETRES ALL DIMENSIONS TO BE VERIFIED ON SITE ANY INCONSISTENCIES TO BE REPORTED TO THE ARCHITECT IMMEDIATELY COPYRIGHT © PAD CONSULTANCY LTD</small>	<small>PROJECT NO.</small> 5351	<small>PAD Consultancy Ltd 4 Abbot's Place London NW6 4NP www.pad.eu.com</small>	
	<small>FOR PLANNING PURPOSES ONLY</small>	<small>020 7624 2243</small>	
	28 Goldhurst Terrace London NW6 3HU	<small>TITLE</small> EXISTING ROOF PLAN	<small>SCALE</small> 1:100 (A3)



<small>DO NOT SCALE THIS DRAWING WRITTEN DIMENSIONS ONLY TO BE USED ALL DIMENSIONS ARE IN MILLIMETRES ALL DIMENSIONS TO BE VERIFIED ON SITE ANY INCONSISTENCIES TO BE REPORTED TO THE ARCHITECT IMMEDIATELY COPYRIGHT © PAD CONSULTANCY LTD</small>	<small>PROJECT NO.</small> 5351	<small>PAD Consultancy Ltd 4 Abbot's Place London NW6 4NP</small>	<small>020 7624 2243 www.pad.eu.com</small>		
	<small>FOR PLANNING PURPOSES ONLY</small>	<small>TITLE</small> EXISTING FRONT & REAR ELEVATIONS	<small>SCALE</small> 1:100 (A3)		<small>DRAWING NO.</small> EX.04 <small>REV -</small> <small>DRAWN</small> IB
	28 Goldhurst Terrace London NW6 3HU	<small>SCALE</small> 1:100 (A3)	<small>DRAWING NO.</small> EX.04 <small>REV -</small> <small>DRAWN</small> IB		



EXISTING SECTION AA



<small>DO NOT SCALE THIS DRAWING WRITTEN DIMENSIONS ONLY TO BE USED ALL DIMENSIONS ARE IN MILLIMETRES ALL DIMENSIONS TO BE VERIFIED ON SITE ANY INCONSISTENCIES TO BE REPORTED TO THE ARCHITECT IMMEDIATELY COPYRIGHT © PAD CONSULTANCY LTD</small>	<small>PROJECT NO. 5351</small>	<small>PAD Consultancy Ltd 4 Abbot's Place London NW6 4NP 020 7624 2243 www.pad.eu.com</small>	
	<small>FOR PLANNING PURPOSES ONLY</small>	<small>TITLE EXISTING SECTION AA</small>	
	<small>28 Goldhurst Terrace London NW6 3HU</small>	<small>SCALE 1:100 (A3)</small>	<small>DRAWING NO. EX.05 REV -</small>