


NOTES

Architecture for London Limited

This drawing is copyright. All rights reserved.  
Do not scale from this drawing: work from figured dimensions only.

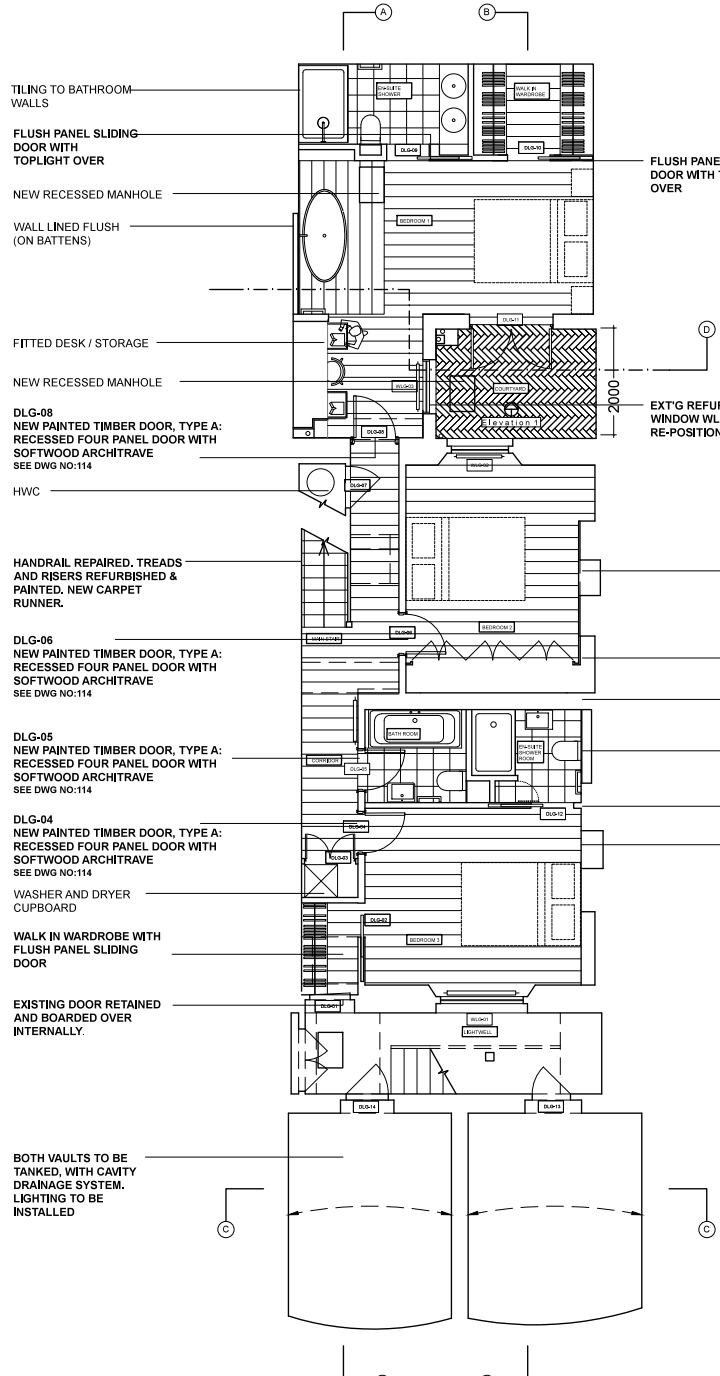


MATERIAL KEY


- TILING
- NATURAL STONE TO COURTYARD
- TIMBER FLOORING
- AREA TO BE DEMOLISHED
- ITEMS TO BE DEMOLISHED
- PLANNING AMENDMENTS

PROPOSED  
B Planning amendments  
Issued to planners 27-05-15  
A Planning amendments  
Issued to planners 13-04-15

PROJECT TITLE 23 CONWAY STREET					
DRAWING TITLE EX & PR LOWER GROUND PLANS-APPROVED					
DWG STATUS PLANNING					
DRAWN	BR	FILE	xxx	DATE	29-01-14
CHECKED	LH	JOB NO.	1407	SCALE	1:100 @ A3
				REVISION	B
				DWG NO.	103

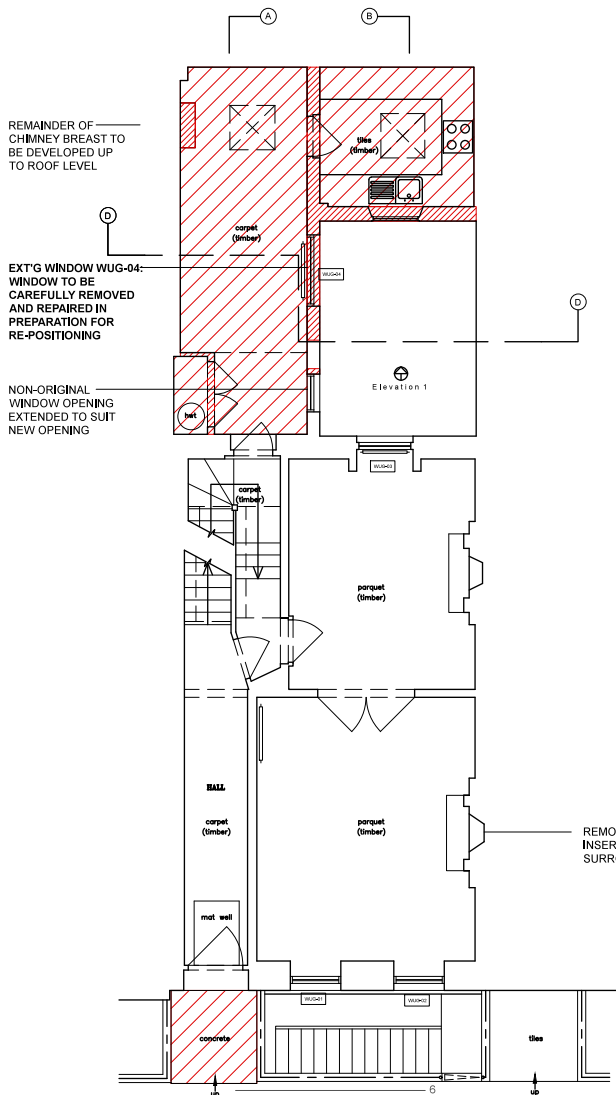

EXISTING

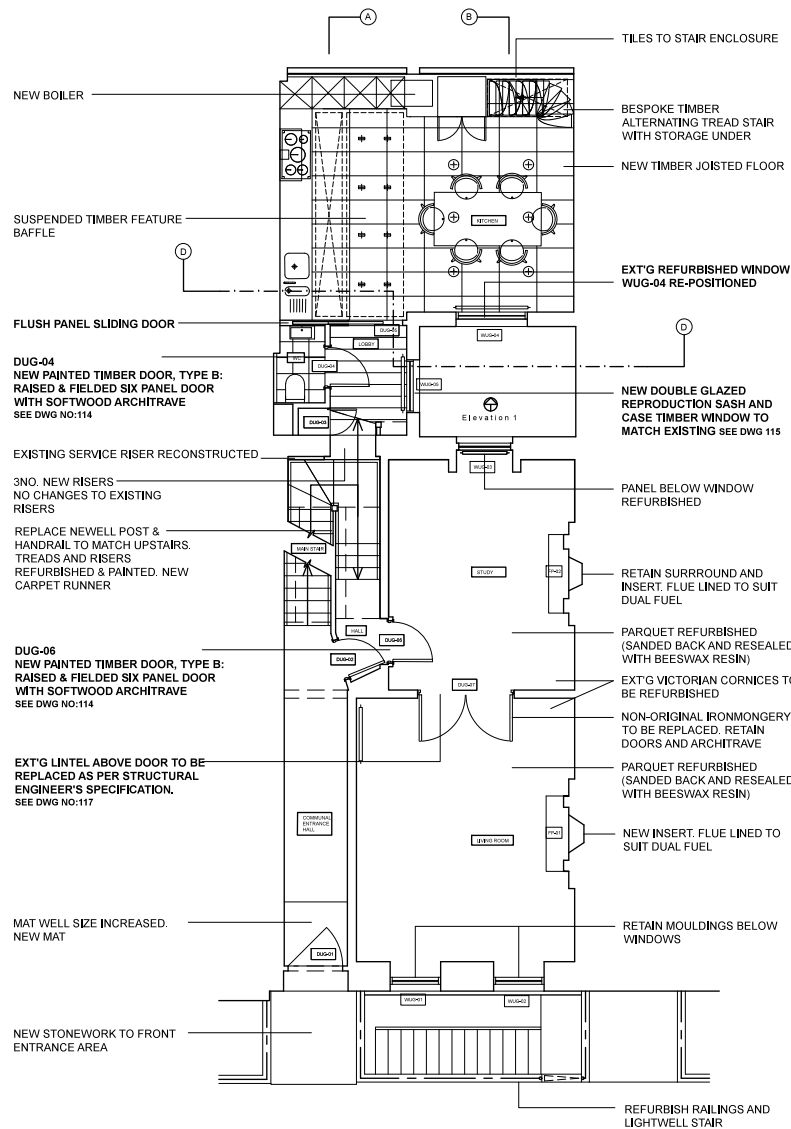

PROPOSED

# MATERIAL KEY



TILING



NATURAL STONE TO COURTYARD



TIMBER FLOORING



AREA TO BE DEMOLISHED



ITEMS TO BE DEMOLISHED

PLANNING AMENDMENTS

## NOTES


Architecture for London Limited

This drawing is copyright. All rights reserved.  
Do not scale from this drawing: work from figured dimensions only.

0M

5M

10M

 

82-84 Clerkenwell Road London EC1M 5RF  
e: mail@architectureforlondon.co.uk

t: 020 3637 4236  
w: www.architectureforlondon.co.uk


B Planning amendments  
Issued to planners

27-05-15


A Planning amendments  
Issued to planners

13-04-15

PROJECT TITLE 23 CONWAY STREET					
DRAWING TITLE EX & PR UPPER GROUND PLANS-APPROVED					
DWG STATUS PLANNING					
DRAWN	BR	FILE	xxx	DATE	29-01-14
CHECKED	LH	JOB NO.	1407	SCALE	1:100 @ A3
				REVISION	B
				DWG NO.	104

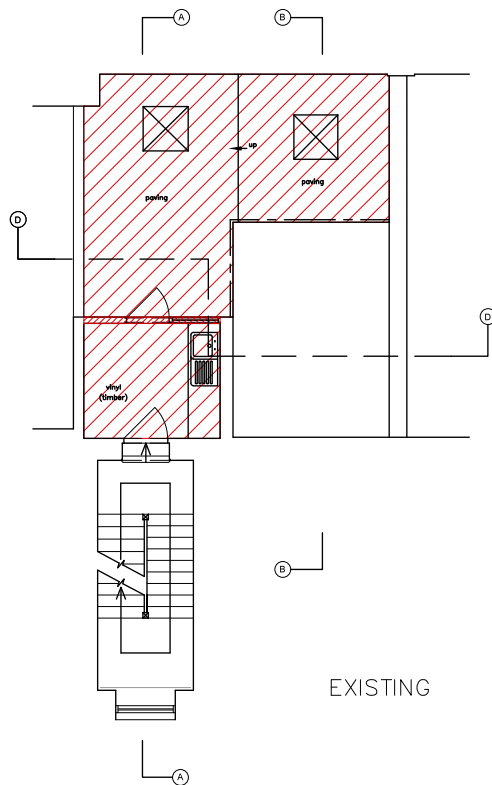

EXISTING

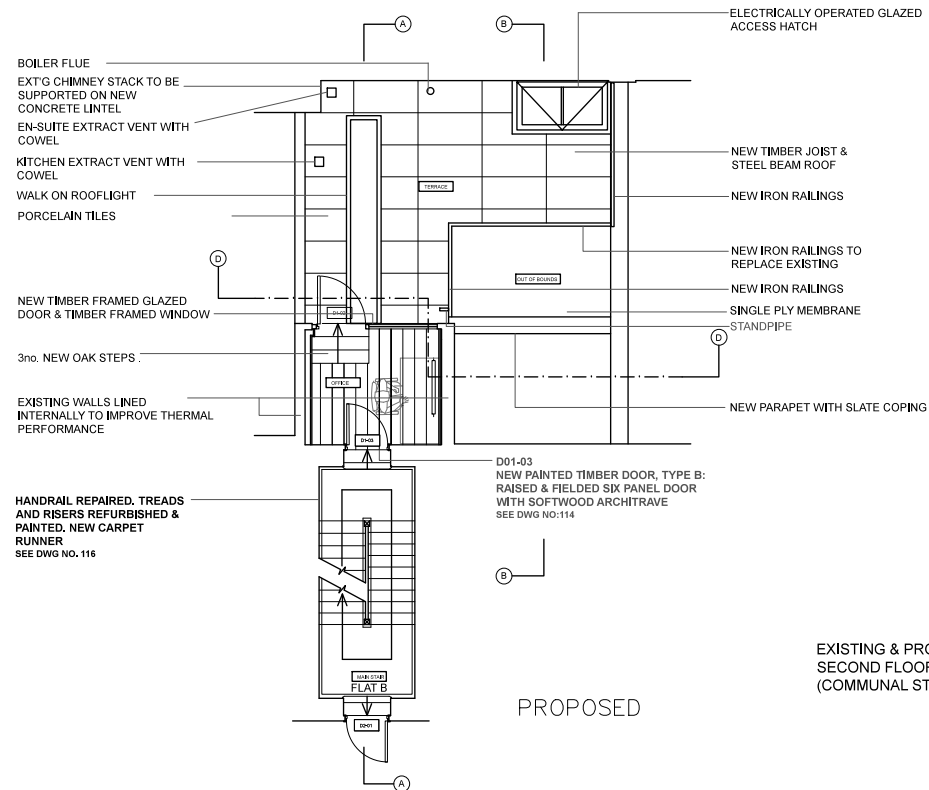


PROPOSED


EXISTING & PROPOSED  
SECOND FLOOR PLAN  
(COMMUNAL STAIR)

EXISTING & PROPOSED  
THIRD FLOOR PLAN  
(COMMUNAL STAIR)

# MATERIAL KEY

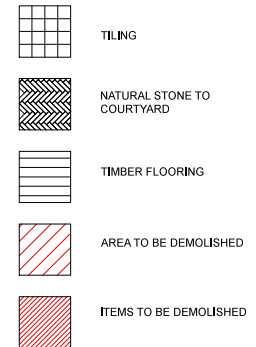

## PLANNING AMENDMENTS

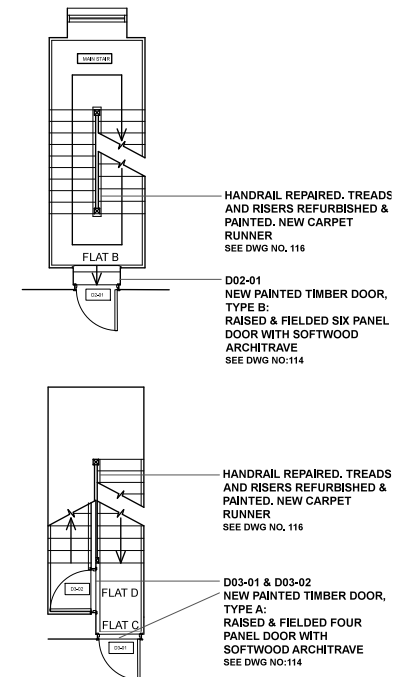


## NOTES

Architecture for London Limited

This drawing is copyright. All rights reserved.  
Do not scale from this drawing: work from figured  
dimensions only.



82-84 Clerkenwell Road London EC1M 5RF  
e: mail@architectureforlondon.co.uk

 

t: 020 3637 4236

w: www.architectureforlondon.co.uk


B Planning amendments  
Issued to planners

27-05-15


A Planning amendments  
Issued to planners

13-04-15

PROJECT TITLE 23 CONWAY STREET			
DRAWING TITLE EX & PR FIRST FLOOR PLANS &			
DWG STATUS 2ND & 3RD STAIRCASE-APPROVED			
DRAWN BR	FILE xxx	DATE 29-01-14	REVISION B
CHECKED LH	JOB NO. 1407	SCALE 1:100 @ A3	DWG NO. 105

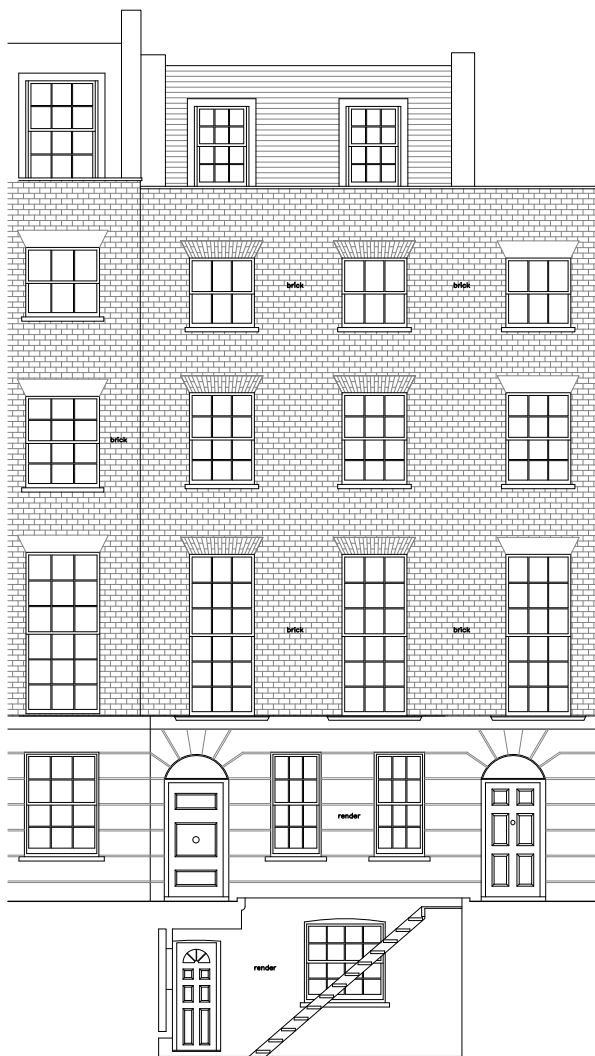

EXISTING

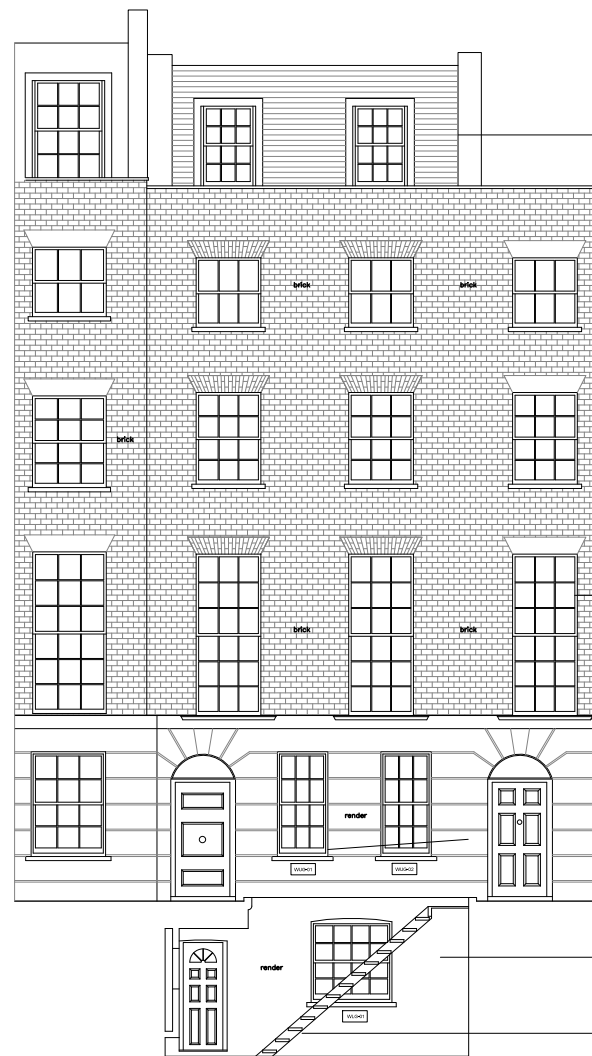

PROPOSED

REMEDIAL WORKS TO MAIN  
ROOF AS REQUIRED

REFURBISH ALL WINDOWS TO  
FRONT FACADE

REPAIR BALCONIES

STUCCO REPAINTED WITH  
'STO' SELF CLEANING PAINT.  
COLOUR TO MATCH EXT'G

STUCCO AT LOWER GROUND  
LEVEL TO BE REFORMED  
USING LIME RENDER  
WALLS TO LIGHTWELL TO BE  
REPAINTED TO MATCH EXT'G  
LIGHTWELL STAIRS AND ALL  
IRON WORK TO FRONT  
ELEVATION TO BE  
REFURBISHED

## NOTES

Architecture for London Limited

This drawing is copyright. All rights reserved.  
Do not scale from this drawing: work from figured  
dimensions only.

0M

5M

10M



82-84 Clerkenwell Road London EC1M 5RF  
e: mail@architectureforlondon.co.uk

t: 020 3637 4236

w: www.architectureforlondon.co.uk

*afl*

B Planning amendments  
Issued to planners

27-05-15

A Planning amendments  
Issued to planners

13-04-15

PROJECT TITLE 23 CONWAY STREET			
DRAWING TITLE EX & PR FRONT ELEVATION-APPROVED			
DWG STATUS PLANNING			
DRAWN	BR	FILE	xxx
CHECKED	LH	JOB NO.	1407
DATE	29-01-14	SCALE	1:100 @ A3
REVISION	B	DWG NO.	106

# WORKS KEY




AREA TO BE DEMOLISHED




ITEMS TO BE DEMOLISHED

PLANNING AMENDMENTS

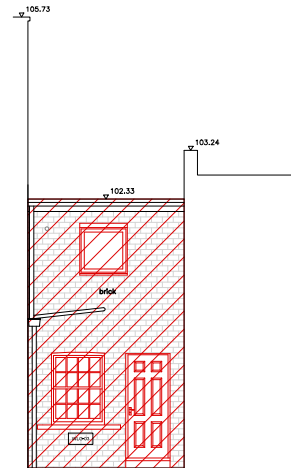

EXISTING ELEVATION 1

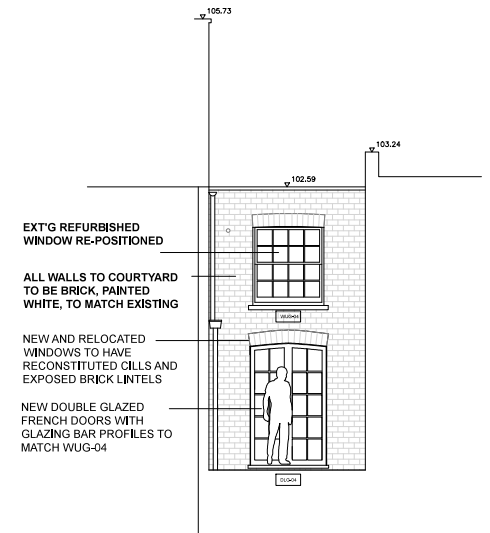

PROPOSED ELEVATION 1

## NOTES

Architecture for London Limited

This drawing is copyright. All rights reserved.  
Do not scale from this drawing: work from figured dimensions only.



82-84 Clerkenwell Road London EC1M 5RF  
e: mail@architectureforlondon.co.uk

t: 020 3637 4236

w: www.architectureforlondon.co.uk

*afl*

B Planning amendments  
Issued to planners

27-05-15

A Planning amendments  
Issued to planners

13-04-15

PROJECT TITLE 23 CONWAY STREET					
DRAWING TITLE EX & PR ELEVATION 1 –APPROVED					
DWG STATUS PLANNING					
DRAWN	BR	FILE	xxx	DATE	29-01-14
CHECKED	LH	JOB NO.	1407	SCALE	1:100 @ A3
				REVISION	B
				DWG NO.	107

**WORKS KEY**




AREA TO BE DEMOLISHED



ITEMS TO BE DEMOLISHED

**PLANNING AMENDMENTS**

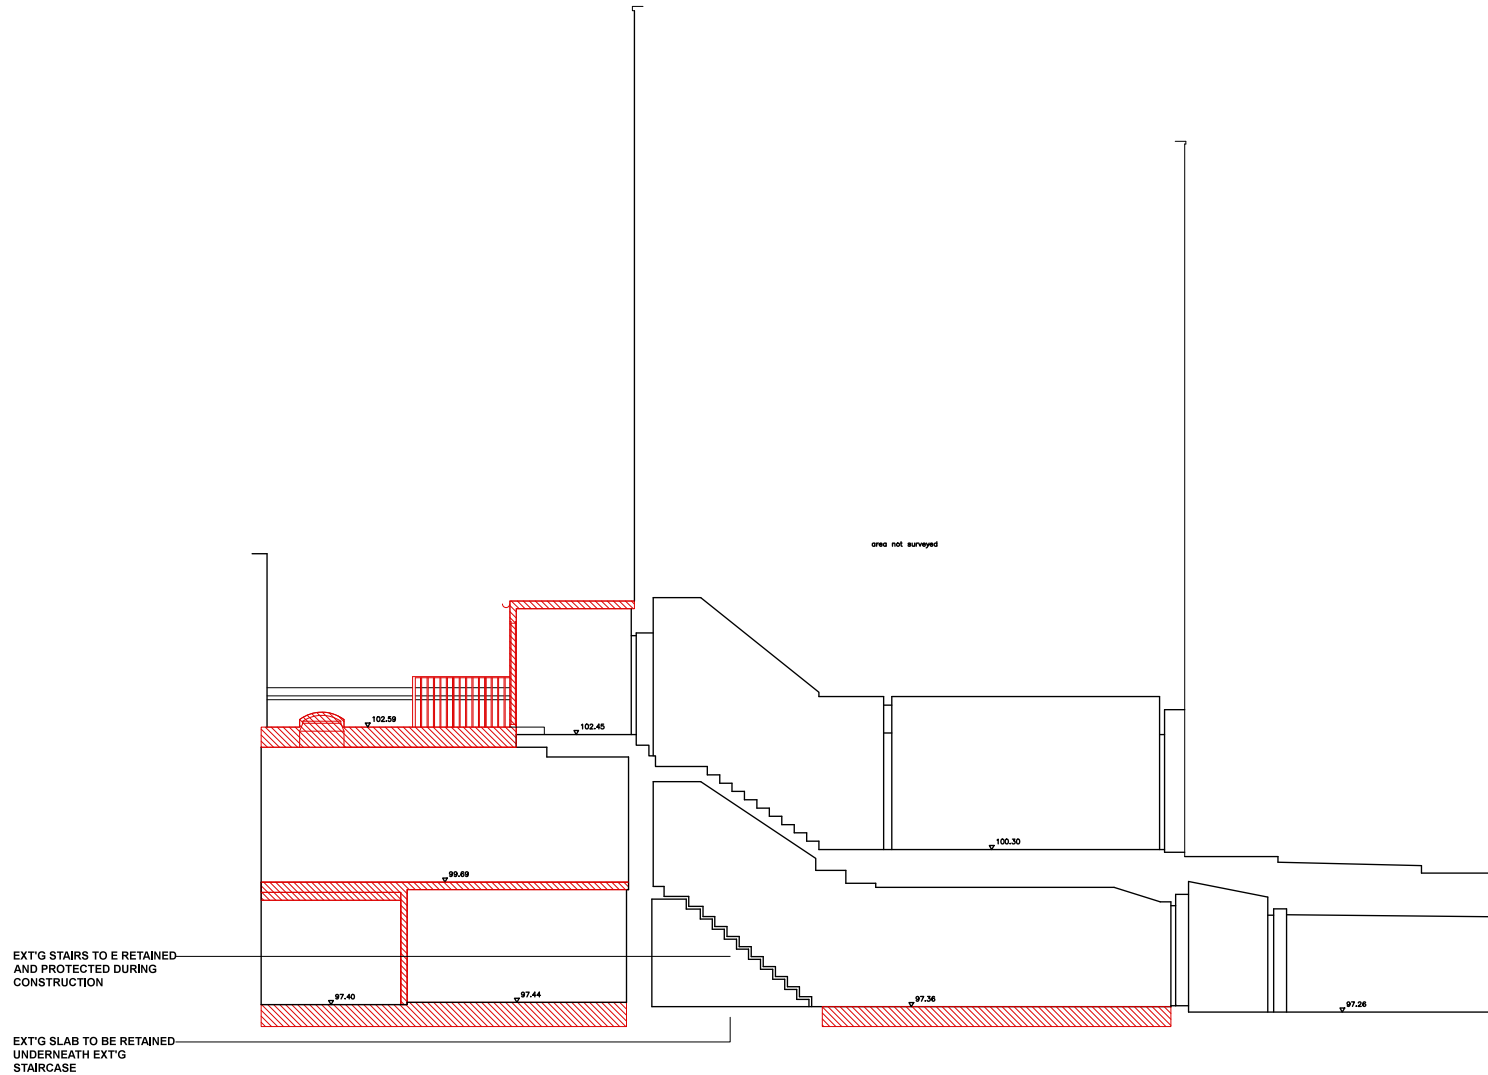

B Planning amendments  
Issued to planners

27-05-15

A Planning amendments  
Issued to planners

13-04-15

**NOTES**

Architecture for London Limited

This drawing is copyright. All rights reserved.  
Do not scale from this drawing: work from figured  
dimensions only.




*afl*

82-84 Clerkenwell Road London EC1M 5RF  
e: mail@architectureforlondon.co.uk

t: 020 3637 4236  
w: www.architectureforlondon.co.uk

PROJECT TITLE 23 CONWAY STREET					
DRAWING TITLE EXISTING SECTION AA -APPROVED					
DWG STATUS PLANNING					
DRAWN	BR	FILE	xxx	DATE	29-01-14
CHECKED	LH	JOB NO.	1407	SCALE	1:100 @ A3
				REVISION	B
				DWG NO.	108

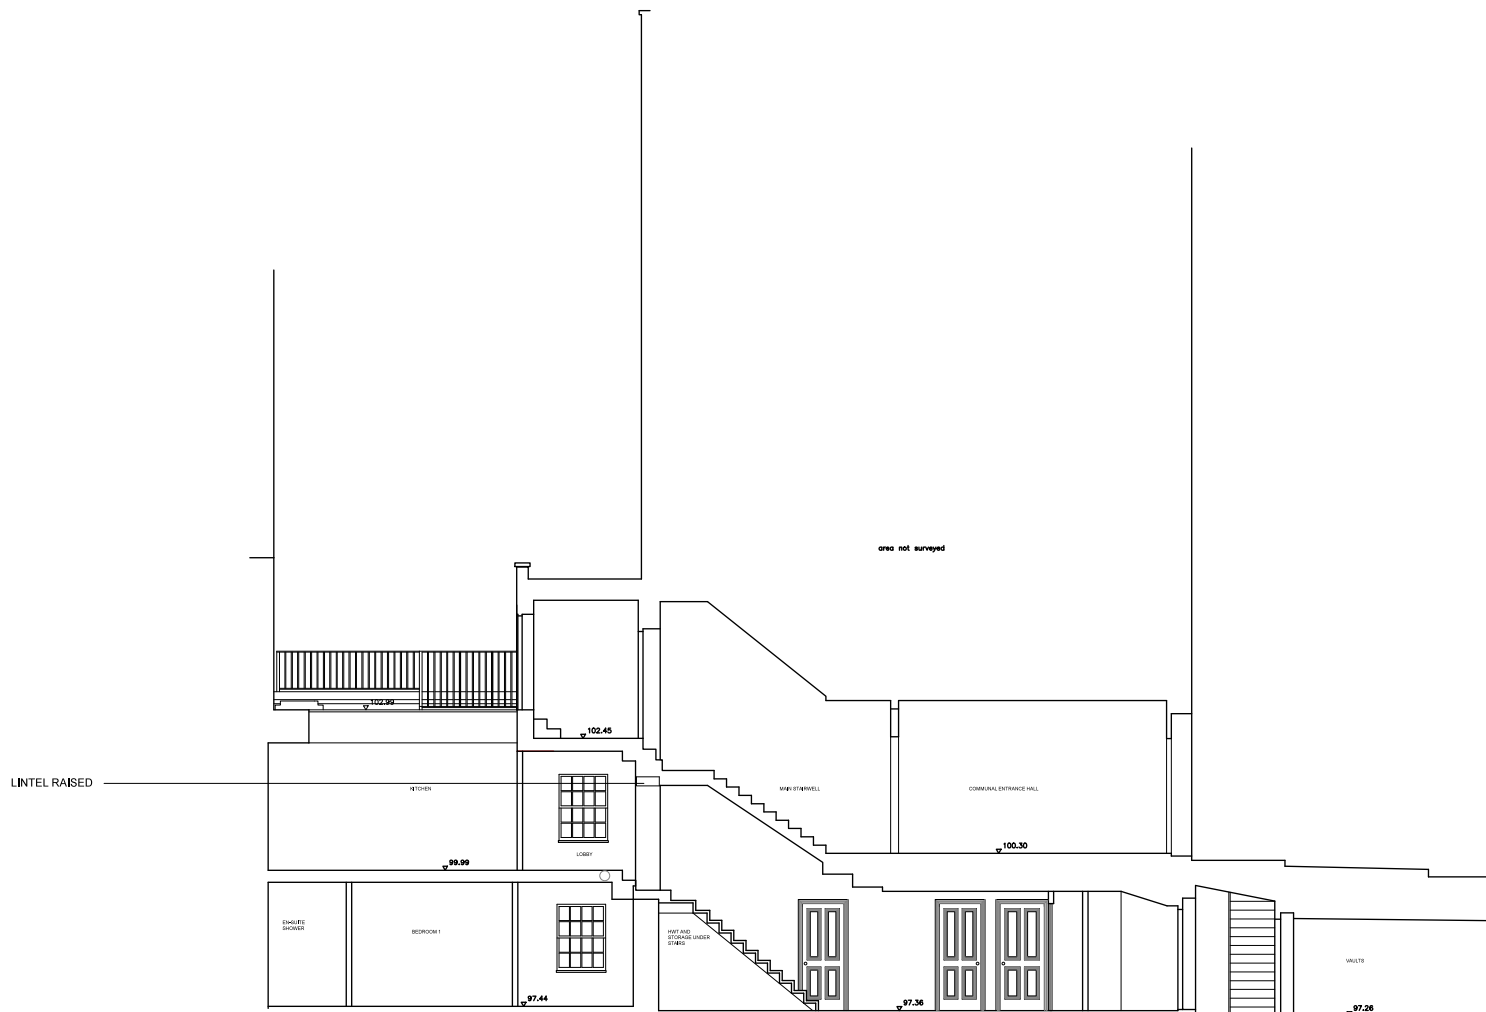

B Planning amendments  
Issued to planners

27-05-15

A Planning amendments  
Issued to planners

13-04-15

## NOTES

Architecture for London Limited

This drawing is copyright. All rights reserved.  
Do not scale from this drawing: work from figured  
dimensions only.



82-84 Clerkenwell Road London EC1M 5RF  
e: mail@architectureforlondon.co.uk

t: 020 3637 4236  
w: www.architectureforlondon.co.uk

*afl*

PROJECT TITLE		23 CONWAY STREET			
DRAWING TITLE		PROPOSED SECTION AA -APPROVED			
DWG STATUS		PLANNING			
DRAWN	BR	FILE	xxx	DATE	29-01-14
CHECKED	LH	JOB NO.	1407	SCALE	1:100 @ A3
		REVISION	B	DWG NO.	109


# WORKS KEY



AREA TO BE DEMOLISHED



ITEMS TO BE DEMOLISHED

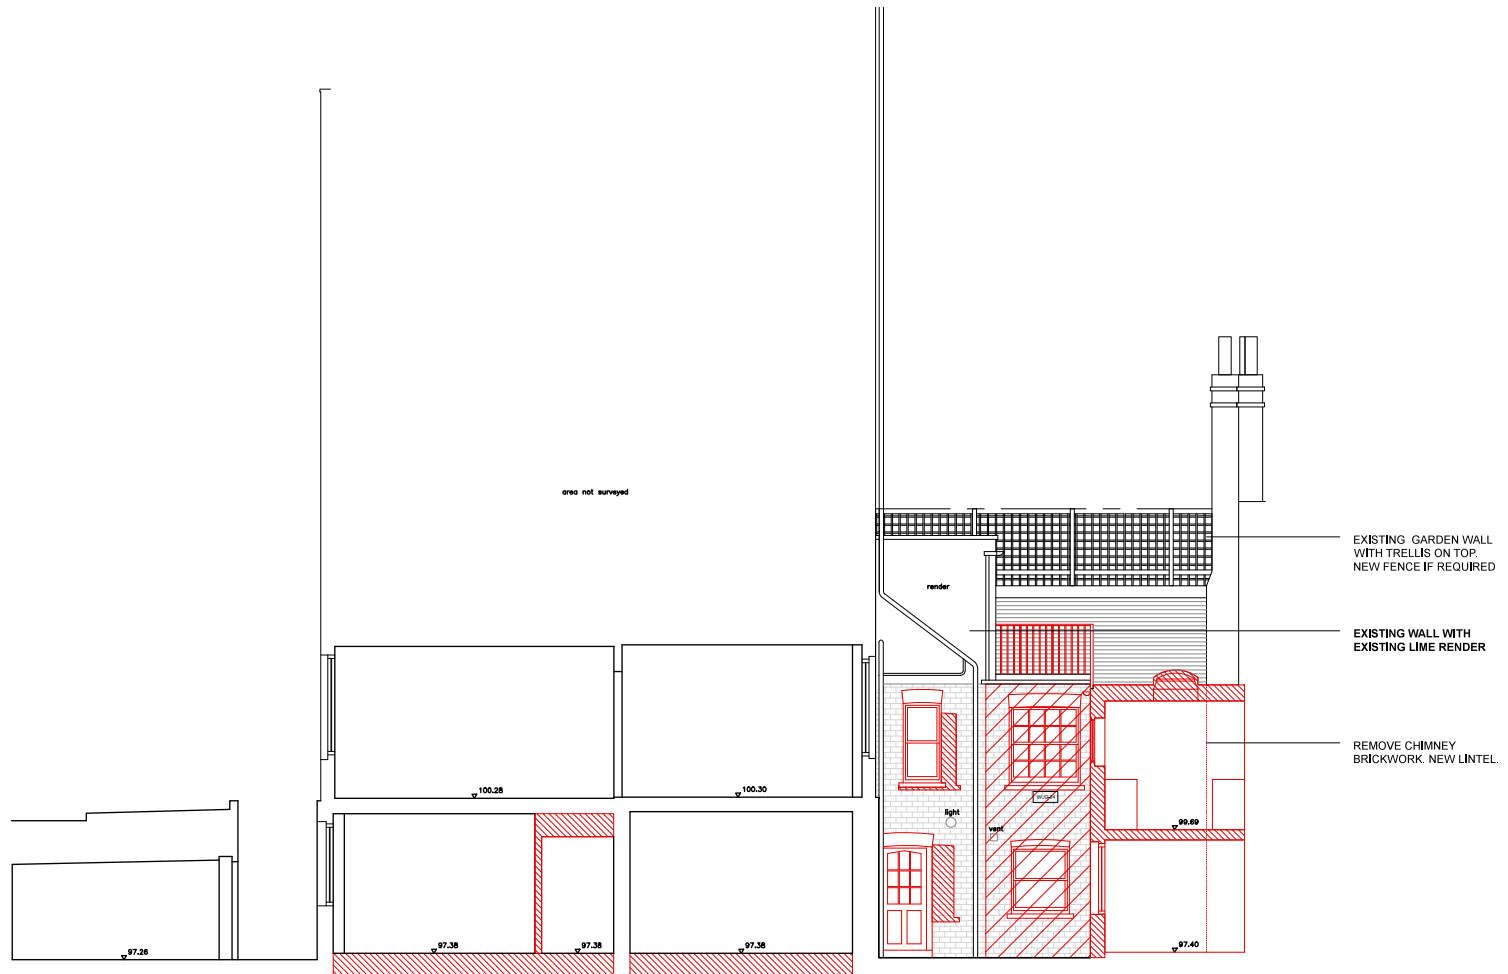

## NOTES

Architecture for London Limited

This drawing is copyright. All rights reserved.  
Do not scale from this drawing: work from figured dimensions only.



82-84 Clerkenwell Road London EC1M 5RF  
e: mail@architectureforlondon.co.uk

t: 020 3637 4236

w: www.architectureforlondon.co.uk

*afl*

B Planning amendments  
Issued to planners

27-05-15

A Planning amendments  
Issued to planners

13-04-15

PROJECT TITLE		23 CONWAY STREET			
DRAWING TITLE		EXISTING SECTION BB -APPROVED			
DWG STATUS		PLANNING			
DRAWN	BR	FILE	xxx	DATE	29-01-14
CHECKED	LH	JOB NO.	1334	SCALE	1:100 @ A3
		REVISION	B	DWG NO.	110





B Planning amendments  
Issued to planners 27-05-15

A Planning amendments  
Issued to planners 13-04-15

## NOTES

Architecture for London Limited

This drawing is copyright. All rights reserved.  
Do not scale from this drawing: work from figured  
dimensions only.



82-84 Clerkenwell Road London EC1M 5RF  
e: mail@architectureforlondon.co.uk

t: 020 3637 4236

w: www.architectureforlondon.co.uk

*afl*

PROJECT TITLE		23 CONWAY STREET			
DRAWING TITLE		PROPOSED SECTION BB -APPROVED			
DWG STATUS		PLANNING			
DRAWN	BR	FILE	xxx	DATE	29-01-14
CHECKED	LH	JOB NO.	1334	SCALE	1:100 @ A3
		REVISION	B	DWG NO.	111


# WORKS KEY




AREA TO BE DEMOLISHED



ITEMS TO BE DEMOLISHED

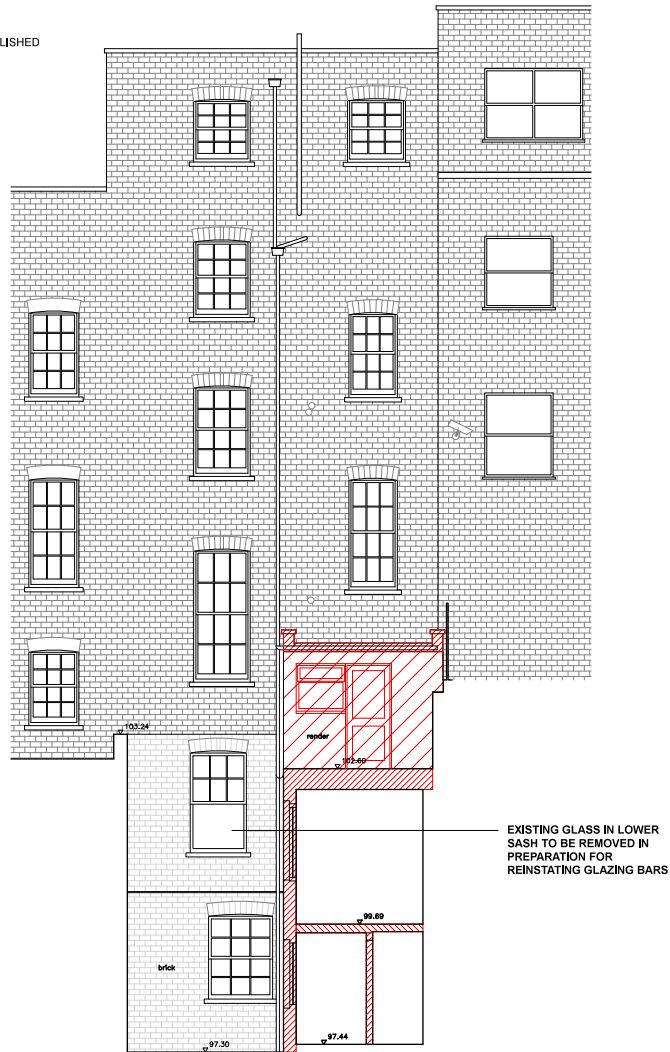

EXISTING

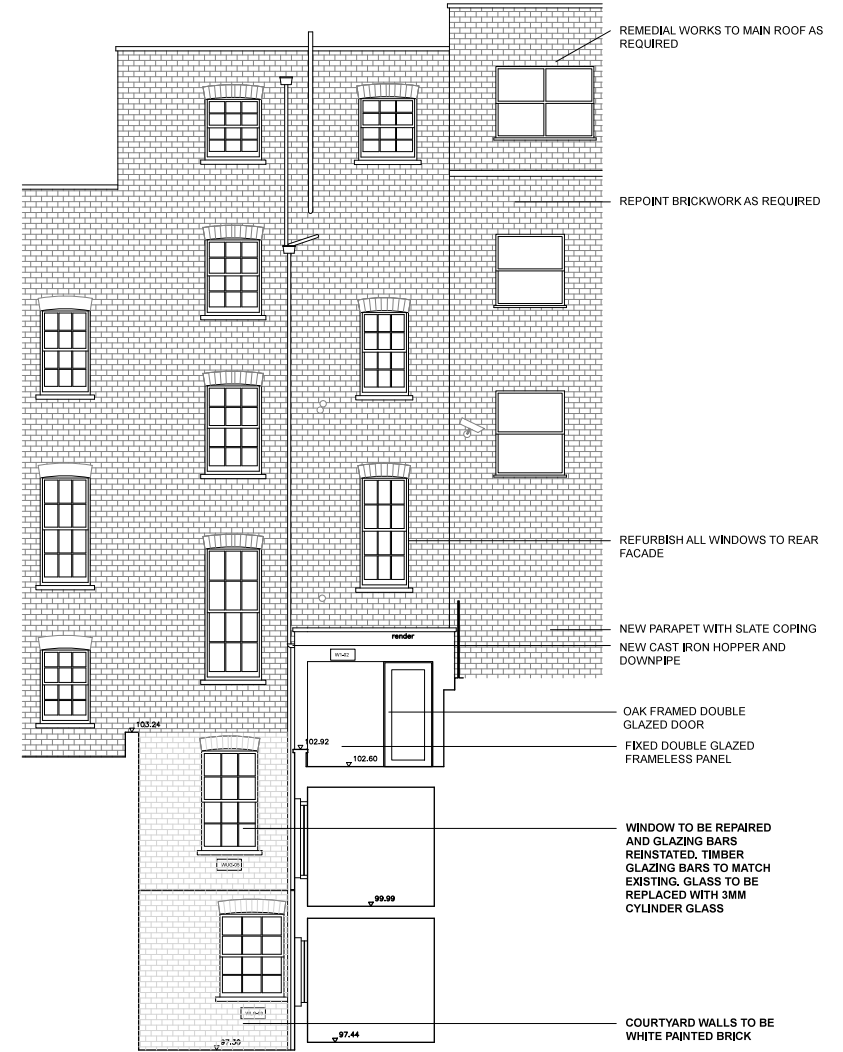

PROPOSED

## NOTES

Architecture for London Limited

This drawing is copyright. All rights reserved.  
Do not scale from this drawing: work from figured dimensions only.



82-84 Clerkenwell Road London EC1M 5RF  
e: mail@architectureforlondon.co.uk

t: 020 3637 4236

w: www.architectureforlondon.co.uk

*afl*

B Planning amendments  
Issued to planners 27-05-15  
A Planning amendments  
Issued to planners 13-04-15

PROJECT TITLE 23 CONWAY STREET					
DRAWING TITLE EX & PR SECTION DD -APPROVED					
DWG STATUS PLANNING					
DRAWN	BR	FILE	xxx	DATE	29-01-14
CHECKED	LH	JOB NO.	1407	SCALE	1:100 @ A3
				REVISION	B
				DWG NO.	113