

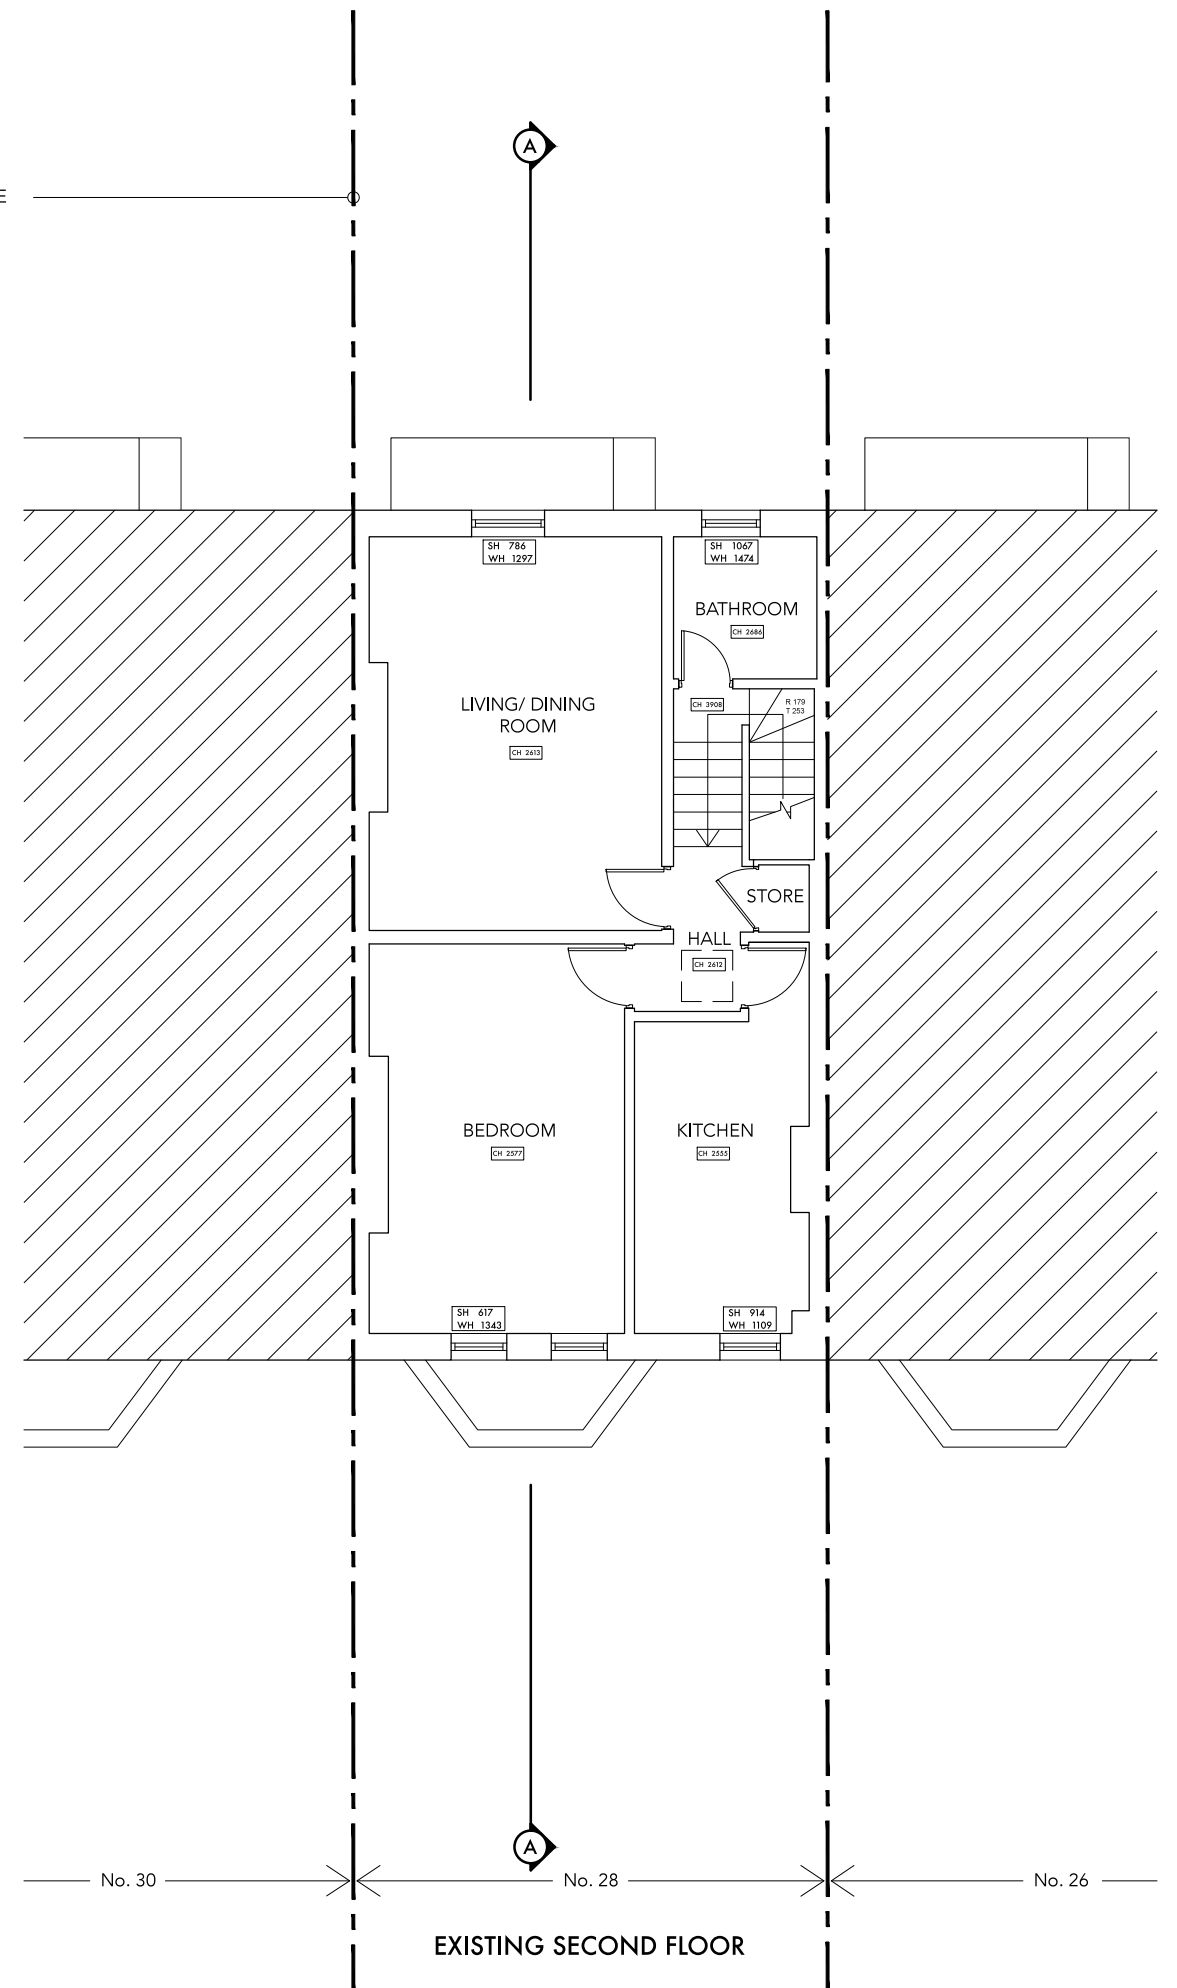




DO NOT SCALE THIS DRAWING WRITTEN DIMENSIONS ONLY TO BE USED ALL DIMENSIONS ARE IN MILLIMETRES ALL DIMENSIONS TO BE VERIFIED ON SITE ANY INCONSISTENCIES TO BE REPORTED TO THE ARCHITECT IMMEDIATELY COPYRIGHT © PAD CONSULTANCY LTD	PROJECT NO. 5351 FOR PLANNING PURPOSES ONLY	PAD Consultancy Ltd 4 Abbot's Place London NW6 4NP 020 7624 2243 www.pad.eu.com	
	28 Goldhurst Terrace London NW6 3HU	TITLE EXISTING LOWER GROUND & GROUND FLOOR PLANS SCALE 1:100 (A3) DRAWING NO. EX.01 REV - DRAWN IB	

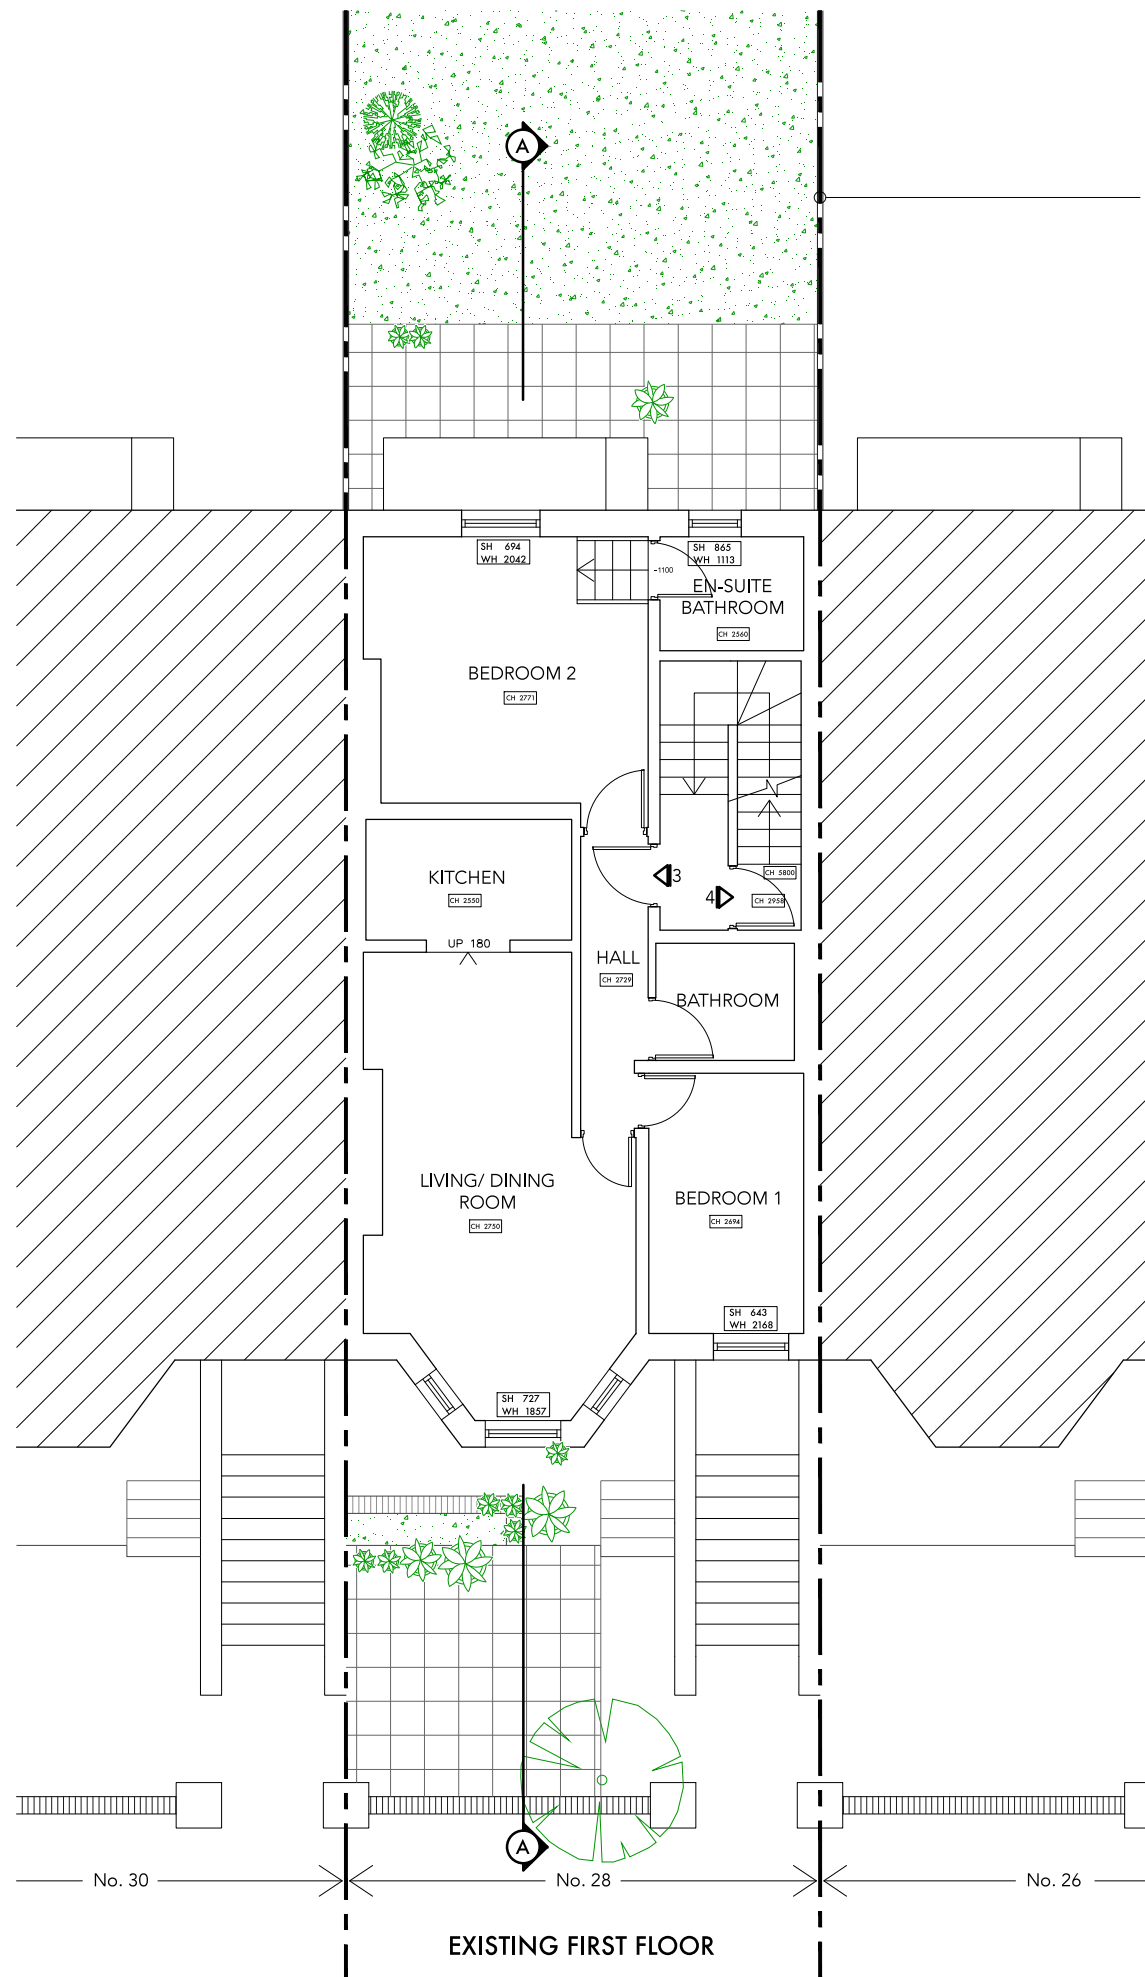

ASSUMED BOUNDARY LINE

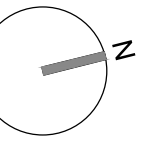

<p>DO NOT SCALE THIS DRAWING WRITTEN DIMENSIONS ONLY TO BE USED ALL DIMENSIONS ARE IN MILLIMETRES ALL DIMENSIONS TO BE VERIFIED ON SITE ANY INCONSISTENCIES TO BE REPORTED TO THE ARCHITECT IMMEDIATELY COPYRIGHT © PAD CONSULTANCY LTD</p>	<p>PROJECT NO. 5351</p>	<p>PAD Consultancy Ltd 4 Abbot's Place London NW6 4NP 020 7624 2243 www.pad.eu.com</p>	<p>PAD</p>
	<p>FOR PLANNING PURPOSES ONLY</p>	<p>TITLE EXISTING FIRST & SECOND FLOOR PLANS</p>	
	<p>28 Goldhurst Terrace London NW6 3HU</p>	<p>SCALE 1:100 (A3)</p>	

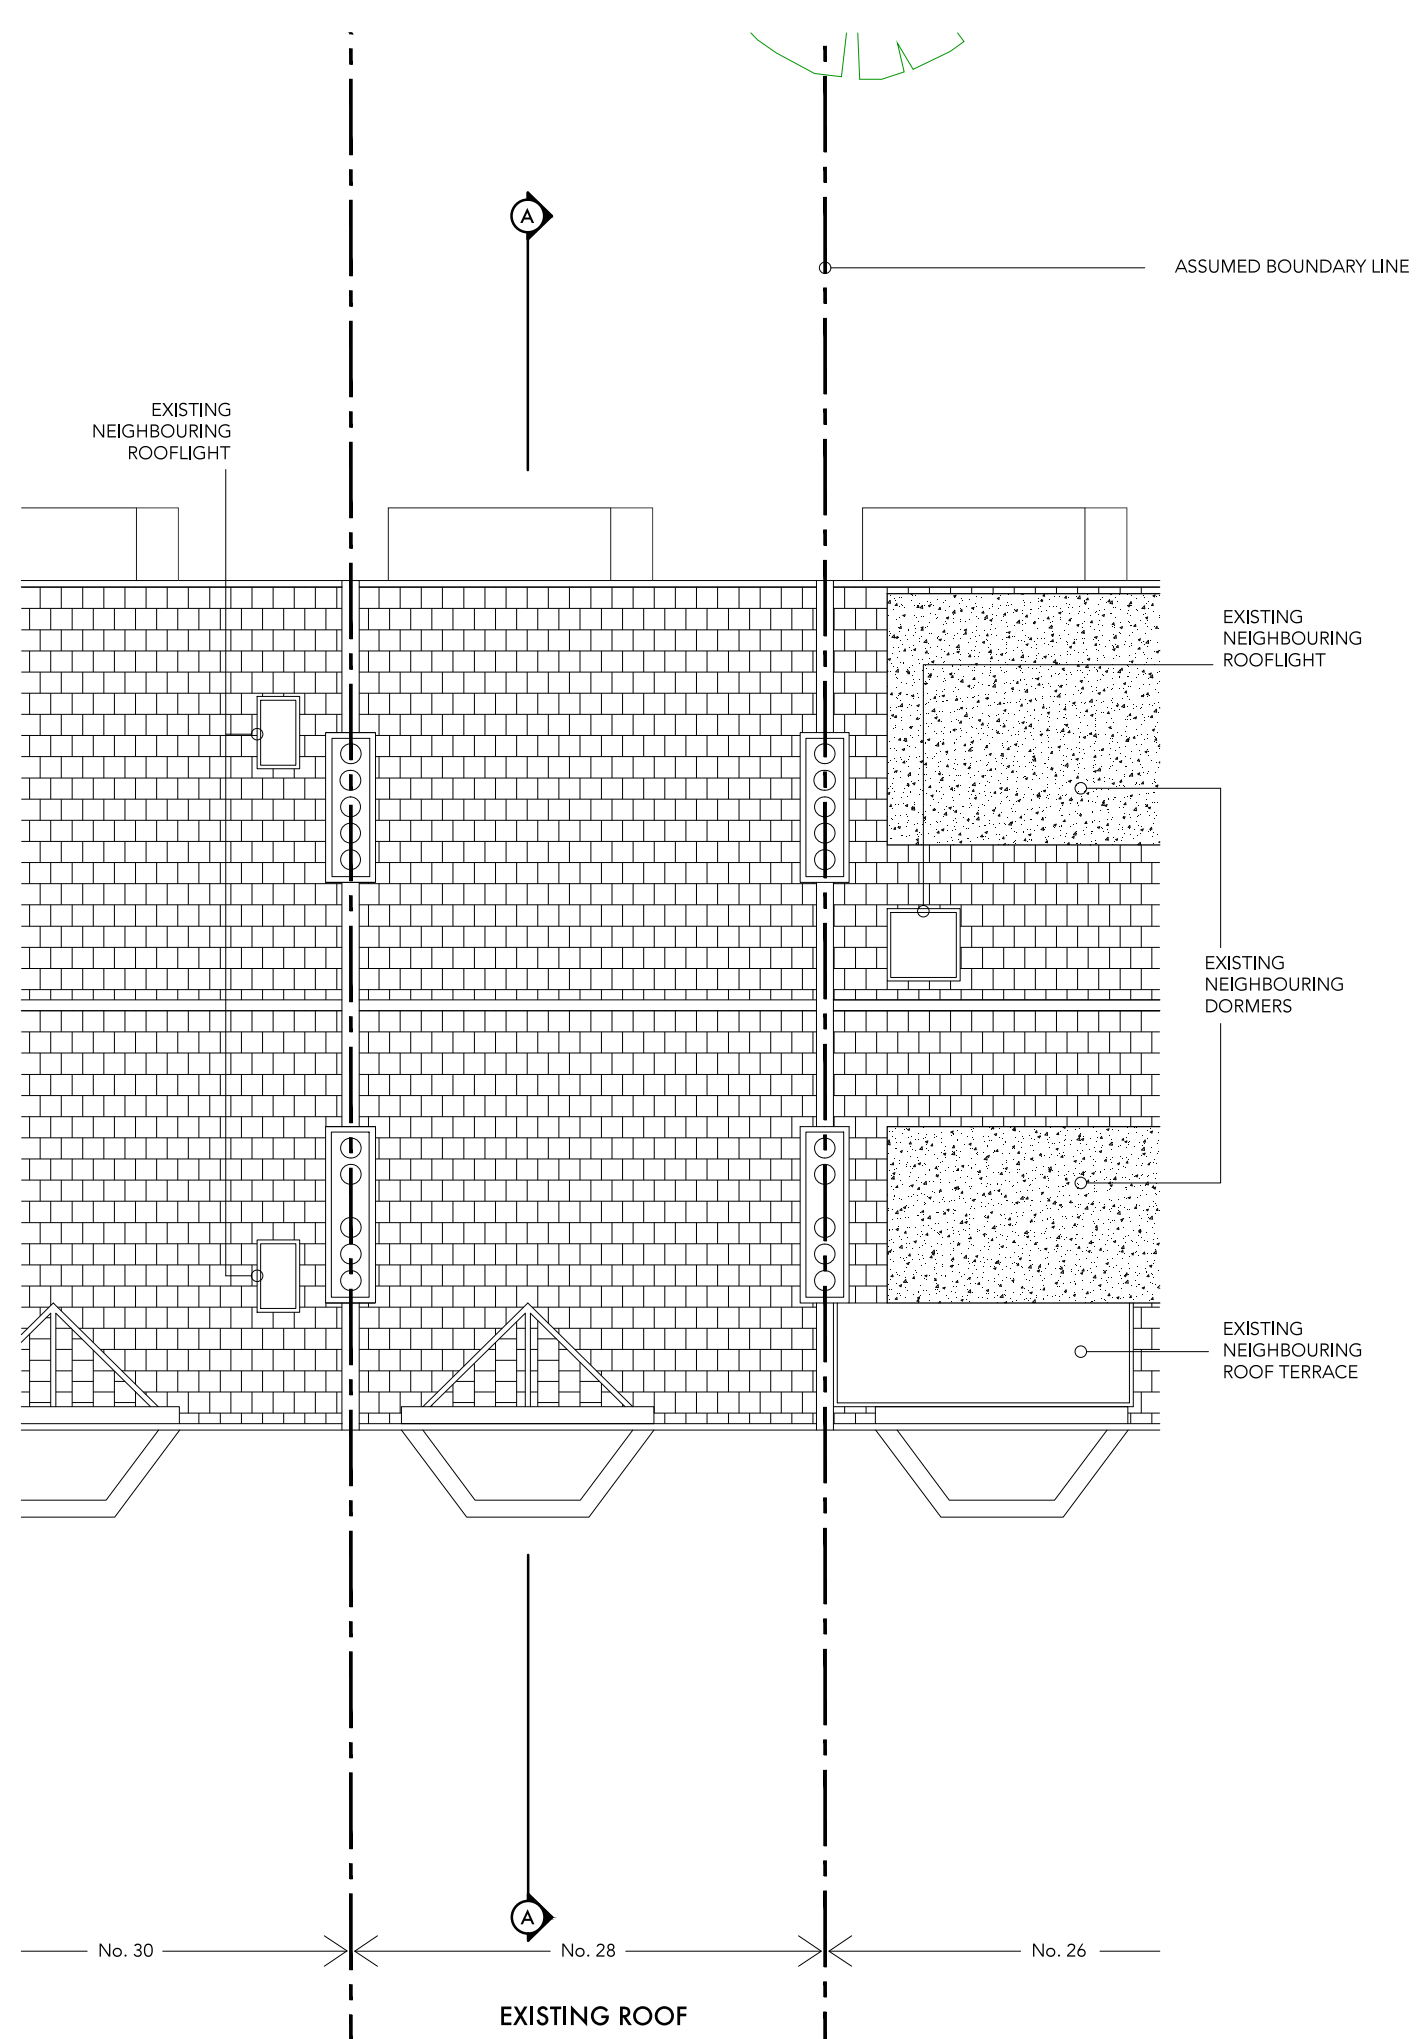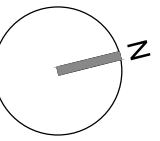

<small>DO NOT SCALE THIS DRAWING WRITTEN DIMENSIONS ONLY TO BE USED ALL DIMENSIONS ARE IN MILLIMETRES ALL DIMENSIONS TO BE VERIFIED ON SITE ANY INCONSISTENCIES TO BE REPORTED TO THE ARCHITECT IMMEDIATELY COPYRIGHT © PAD CONSULTANCY LTD</small>	<small>PROJECT NO. 5351</small>	<small>PAD Consultancy Ltd 4 Abbot's Place London NW6 4NP 020 7624 2243 www.pad.eu.com</small>	
	<small>FOR PLANNING PURPOSES ONLY</small>	<small>28 Goldhurst Terrace London NW6 3HU</small>	
	<small>SCALE 1:100 (A3)</small>	<small>DRAWING NO. EX.03 REV -</small>	<small>DRAWN IB</small>



<small>DO NOT SCALE THIS DRAWING WRITTEN DIMENSIONS ONLY TO BE USED ALL DIMENSIONS ARE IN MILLIMETRES ALL DIMENSIONS TO BE VERIFIED ON SITE ANY INCONSISTENCIES TO BE REPORTED TO THE ARCHITECT IMMEDIATELY COPYRIGHT © PAD CONSULTANCY LTD</small>	<small>PROJECT NO.</small> 5351	<small>PAD Consultancy Ltd 4 Abbot's Place London NW6 4NP</small>	<small>020 7624 2243 www.pad.eu.com</small>		
	<small>FOR PLANNING PURPOSES ONLY</small>	<small>TITLE</small> EXISTING FRONT & REAR ELEVATIONS	<small>SCALE</small> 1:100 (A3)		<small>DRAWING NO.</small> EX.04 <small>REV -</small> <small>DRAWN</small> IB
	28 Goldhurst Terrace London NW6 3HU	<small>SCALE</small> 1:100 (A3)	<small>DRAWING NO.</small> EX.04 <small>REV -</small> <small>DRAWN</small> IB		



EXISTING SECTION AA



<small>DO NOT SCALE THIS DRAWING WRITTEN DIMENSIONS ONLY TO BE USED ALL DIMENSIONS ARE IN MILLIMETRES ALL DIMENSIONS TO BE VERIFIED ON SITE ANY INCONSISTENCIES TO BE REPORTED TO THE ARCHITECT IMMEDIATELY COPYRIGHT © PAD CONSULTANCY LTD</small>	<small>PROJECT NO.</small> 5351	<small>PAD Consultancy Ltd 4 Abbot's Place London NW6 4NP 020 7624 2243 www.pad.eu.com</small>	
	<small>FOR PLANNING PURPOSES ONLY</small>	<small>TITLE</small> EXISTING SECTION AA	
	28 Goldhurst Terrace London NW6 3HU	<small>SCALE</small> 1:100 (A3)	<small>DRAWING NO.</small> EX.05 <small>REV -</small>