


01 APPROVED GROUND FLOOR PLAN  
P124846290 1:100@A1, 1:200@A3



02 APPROVED FRONT ELEVATION  
P124846290 1:100@A1, 1:200@A3

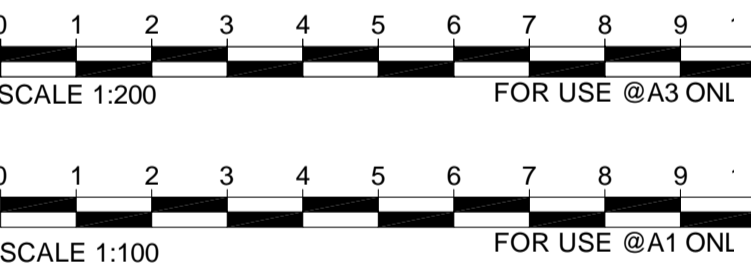

Revision	Date	Description	Draw
--	XX.10.15	First issue	

architects  
project managers  
cost consultants

Dudley House  
189 Piccadilly  
London  
W1J 9EH  
Tel: 020 7440 8640

jla

Status: **PLANNING**

Client: **Sainsbury's**

Project Title: **SAINSBURY'S LOCAL THE CITY, HOLBORN 123 HOLBORN, EC1N 2TD**

Drawing Title: **APPROVED PLAN & APPROVED FRONT ELEVATION SITE REF: - 124846**

Project Number <b>P-124846</b>	Drawing Number <b>290</b>	Revision <b>-</b>
Drawn DH	Checked	Scale 1:100 @A1
		Date 08.10.15

JLA Architects is a trading name of Company Ref OC315606 registered in England and Wales Registered Office: Euro House, 1394 High Road, London N20 9YZ. Any reproduction of all or any part of this drawing without formal consent of the copyright owner, Company Ref.

APPROVED PLANNING APPLICATION REF: 2015/0207/P