




EXISTING SECTION AA

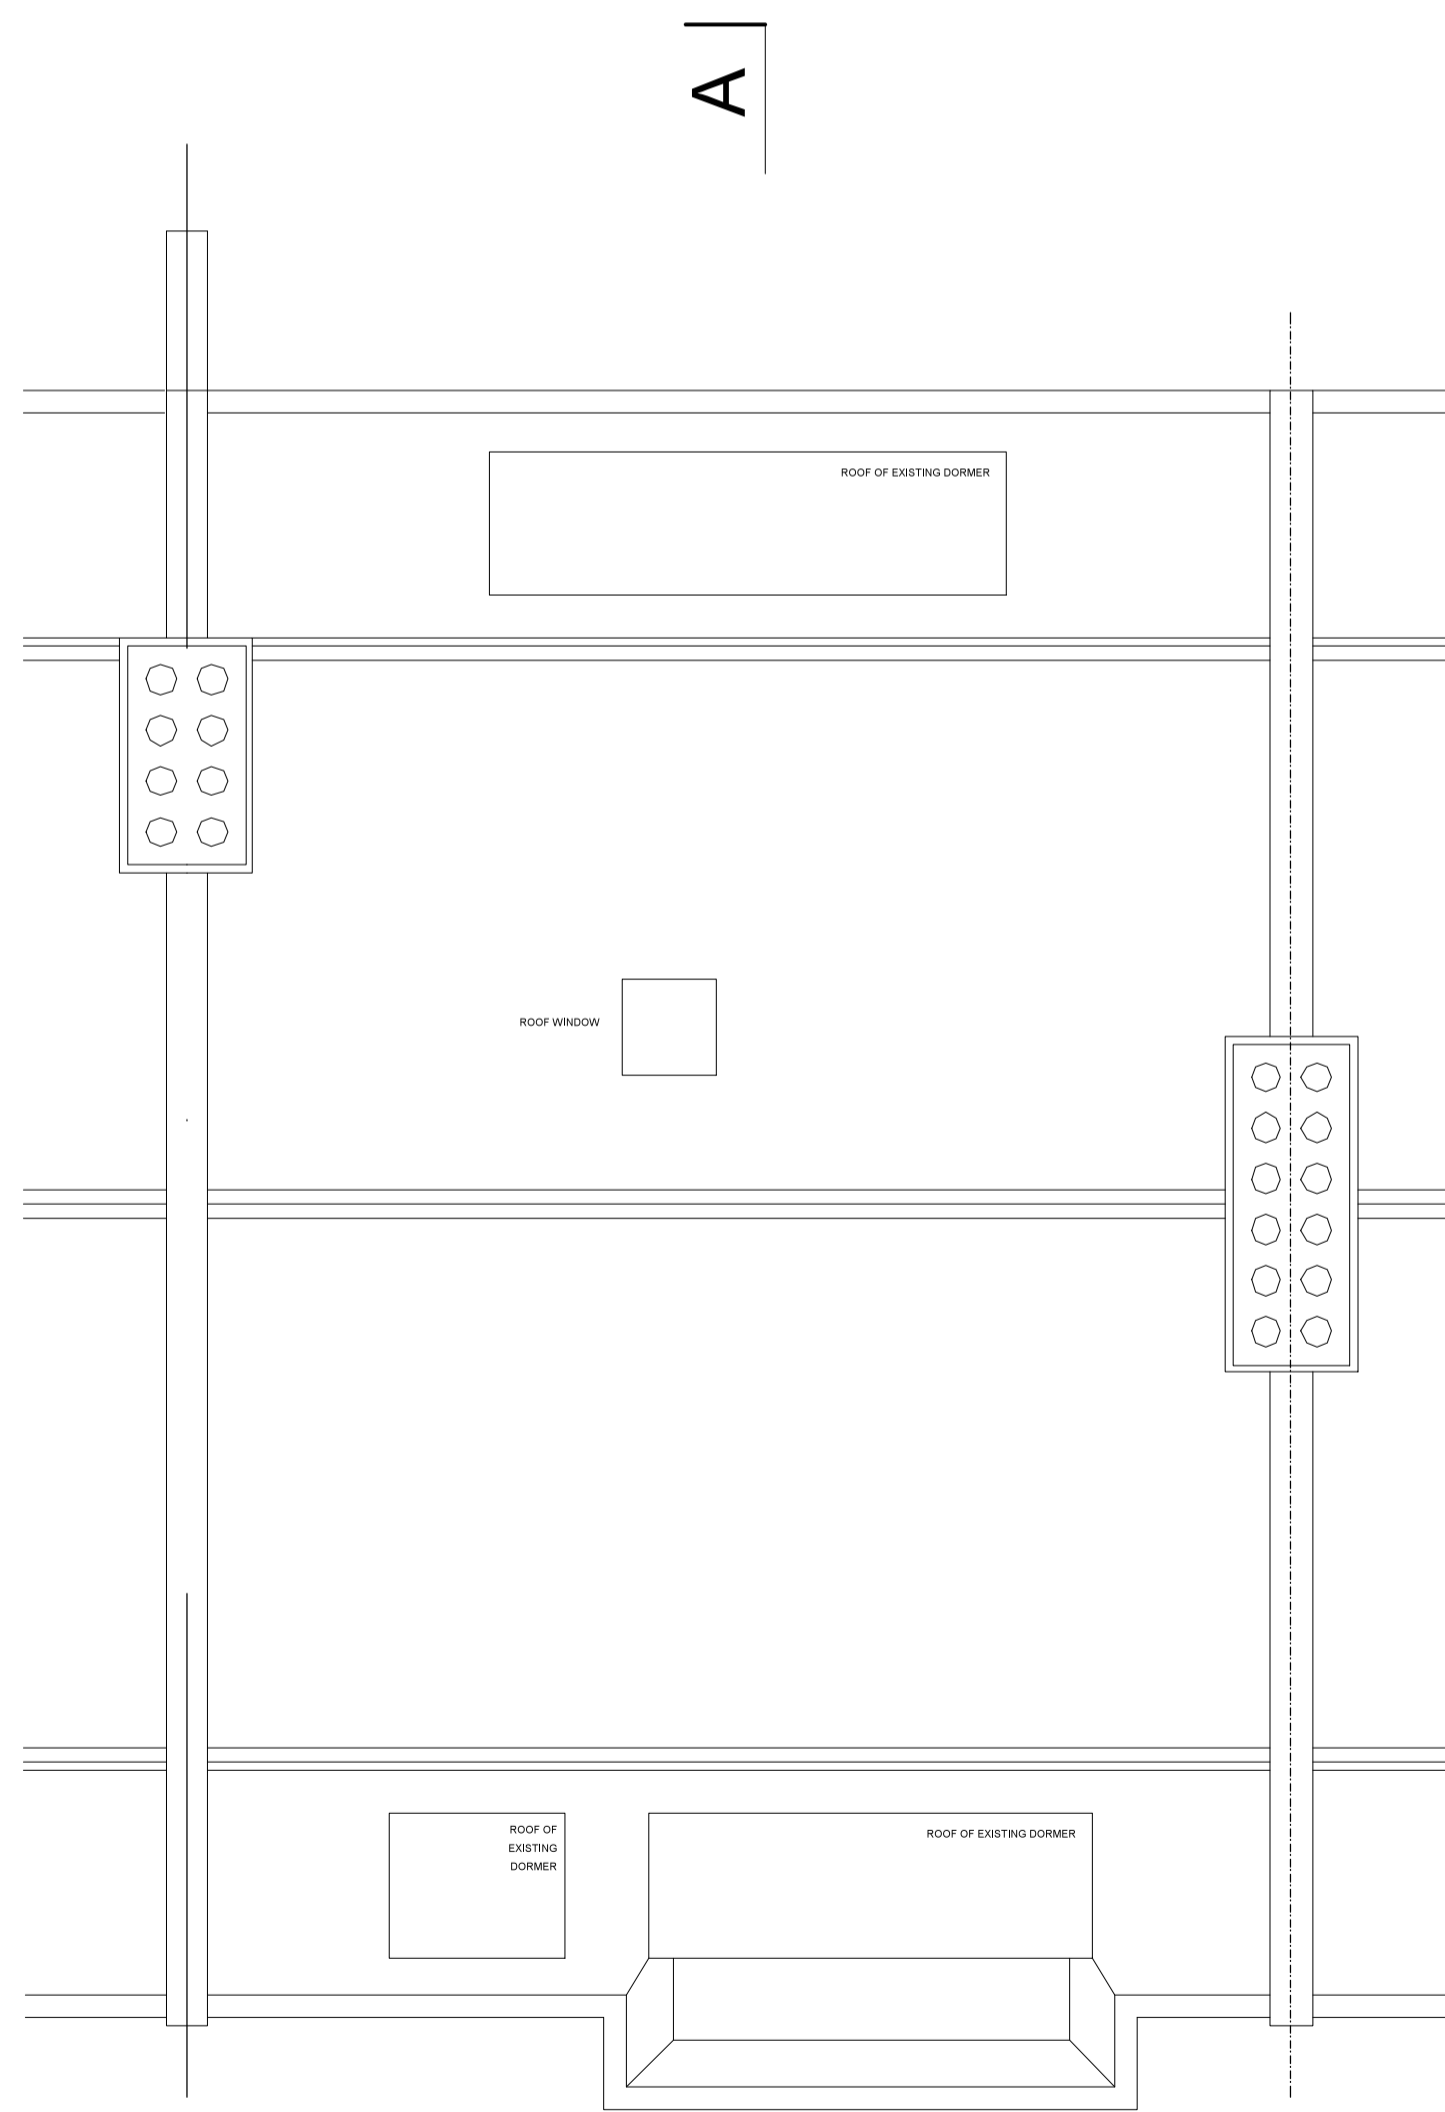


EXISTING ROOF PLAN

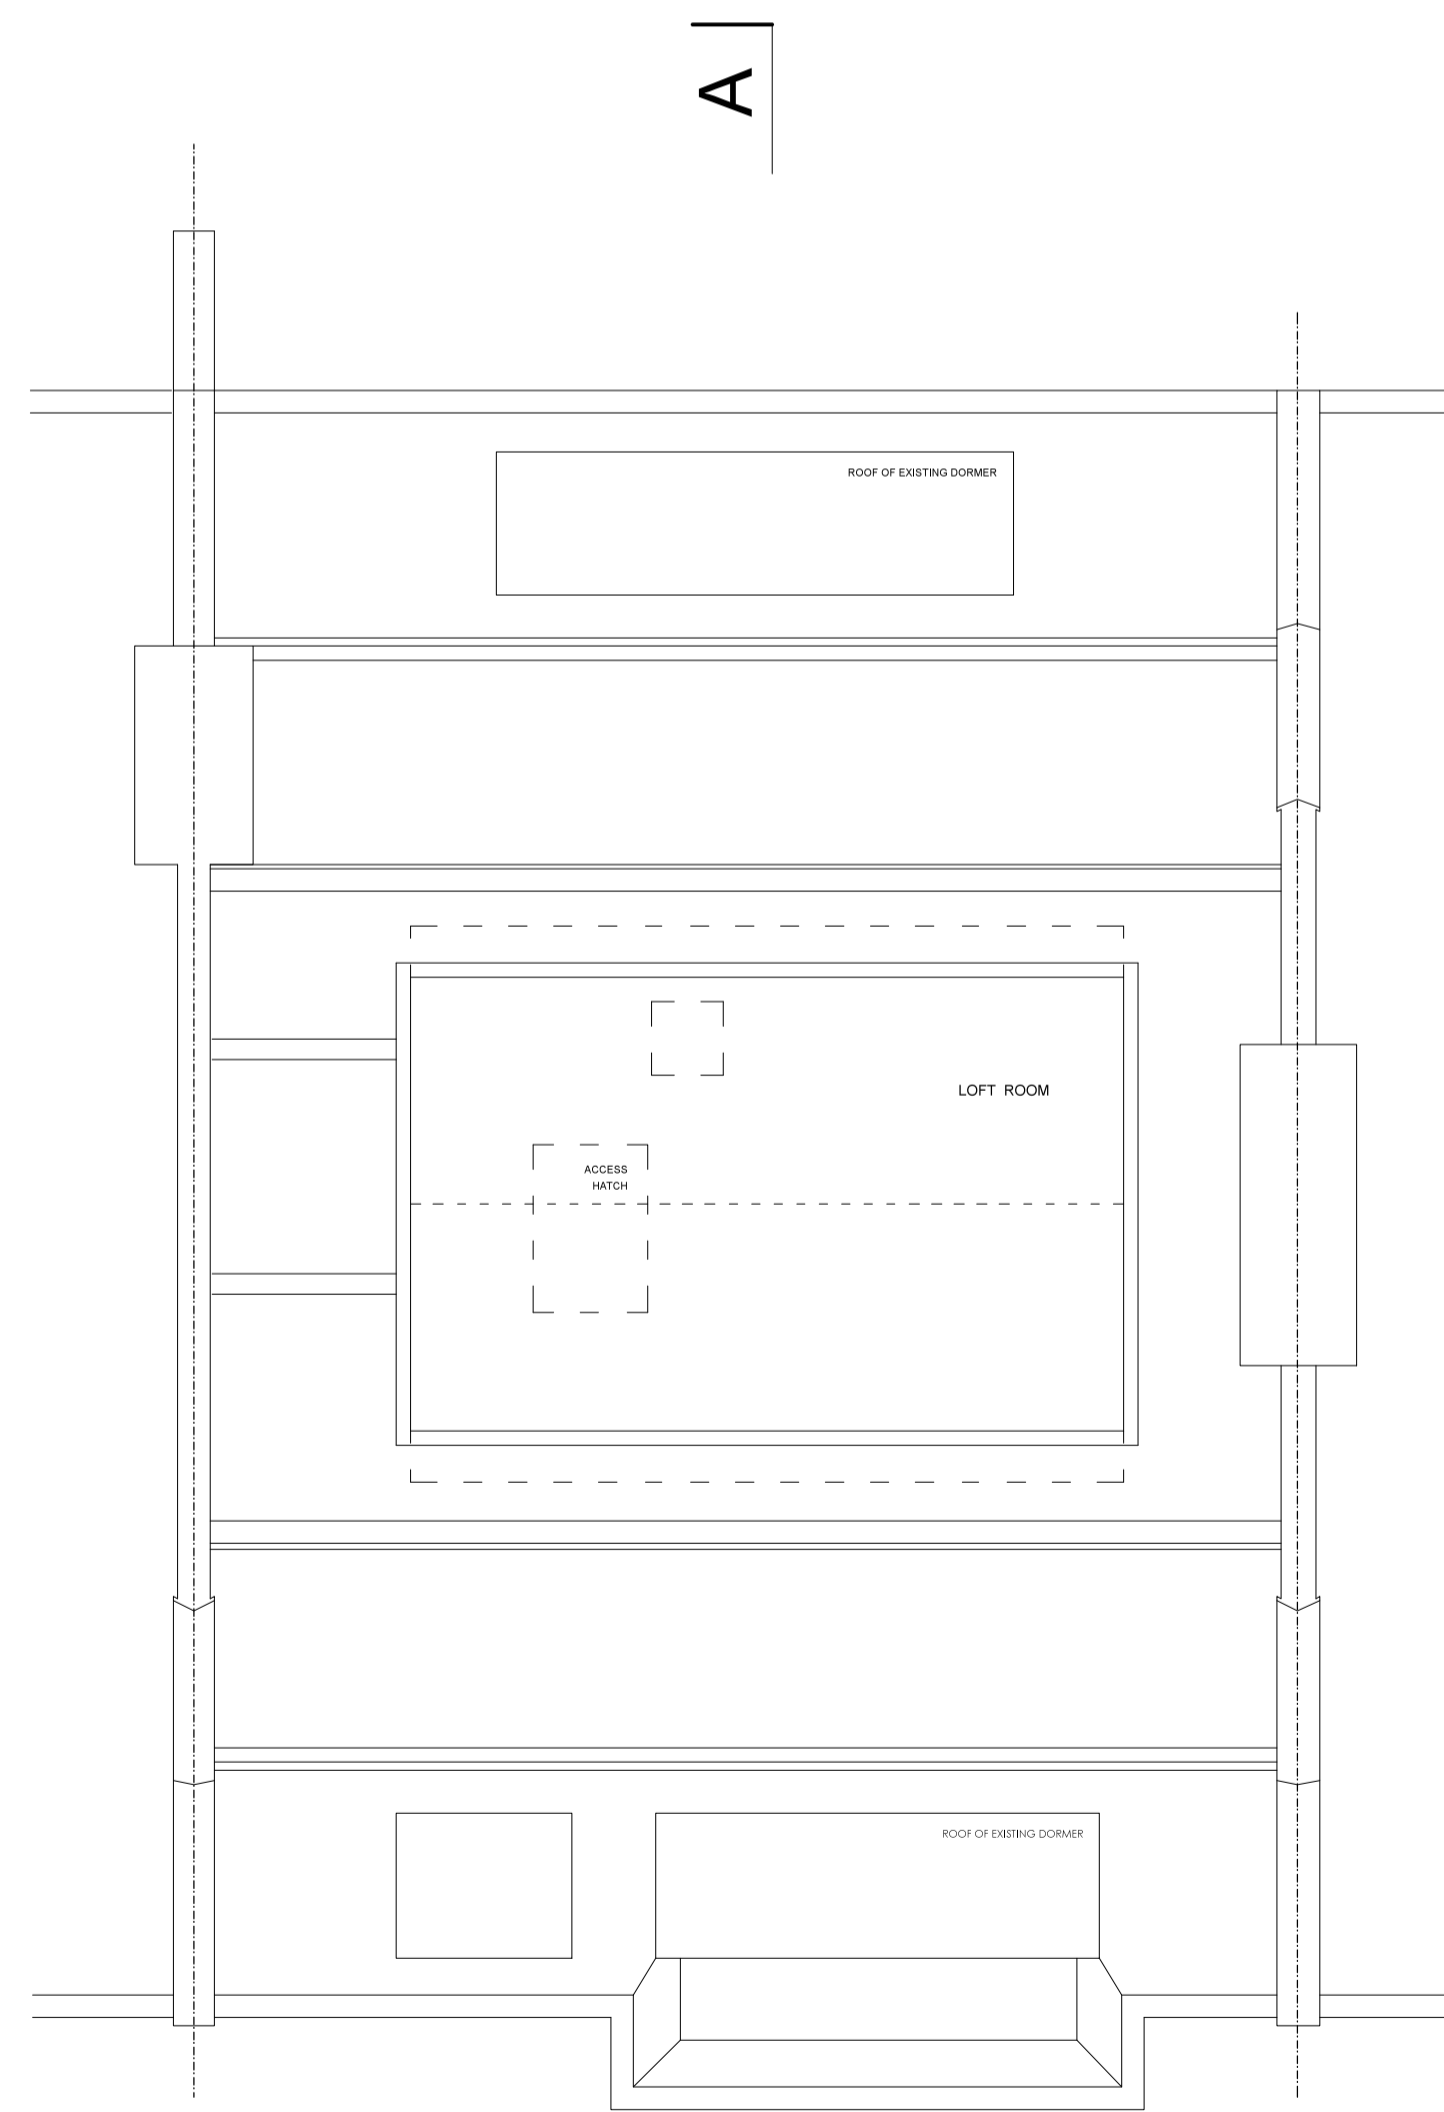


EXISTING LOFT FLOOR PLAN

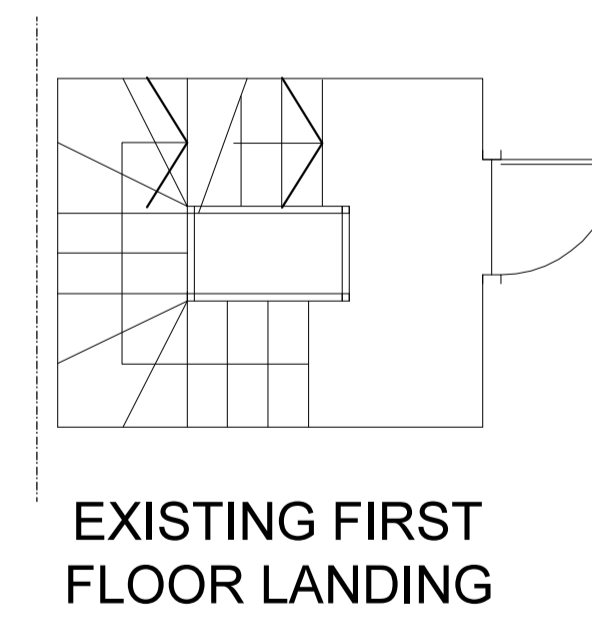

EXISTING FIRST FLOOR LANDING

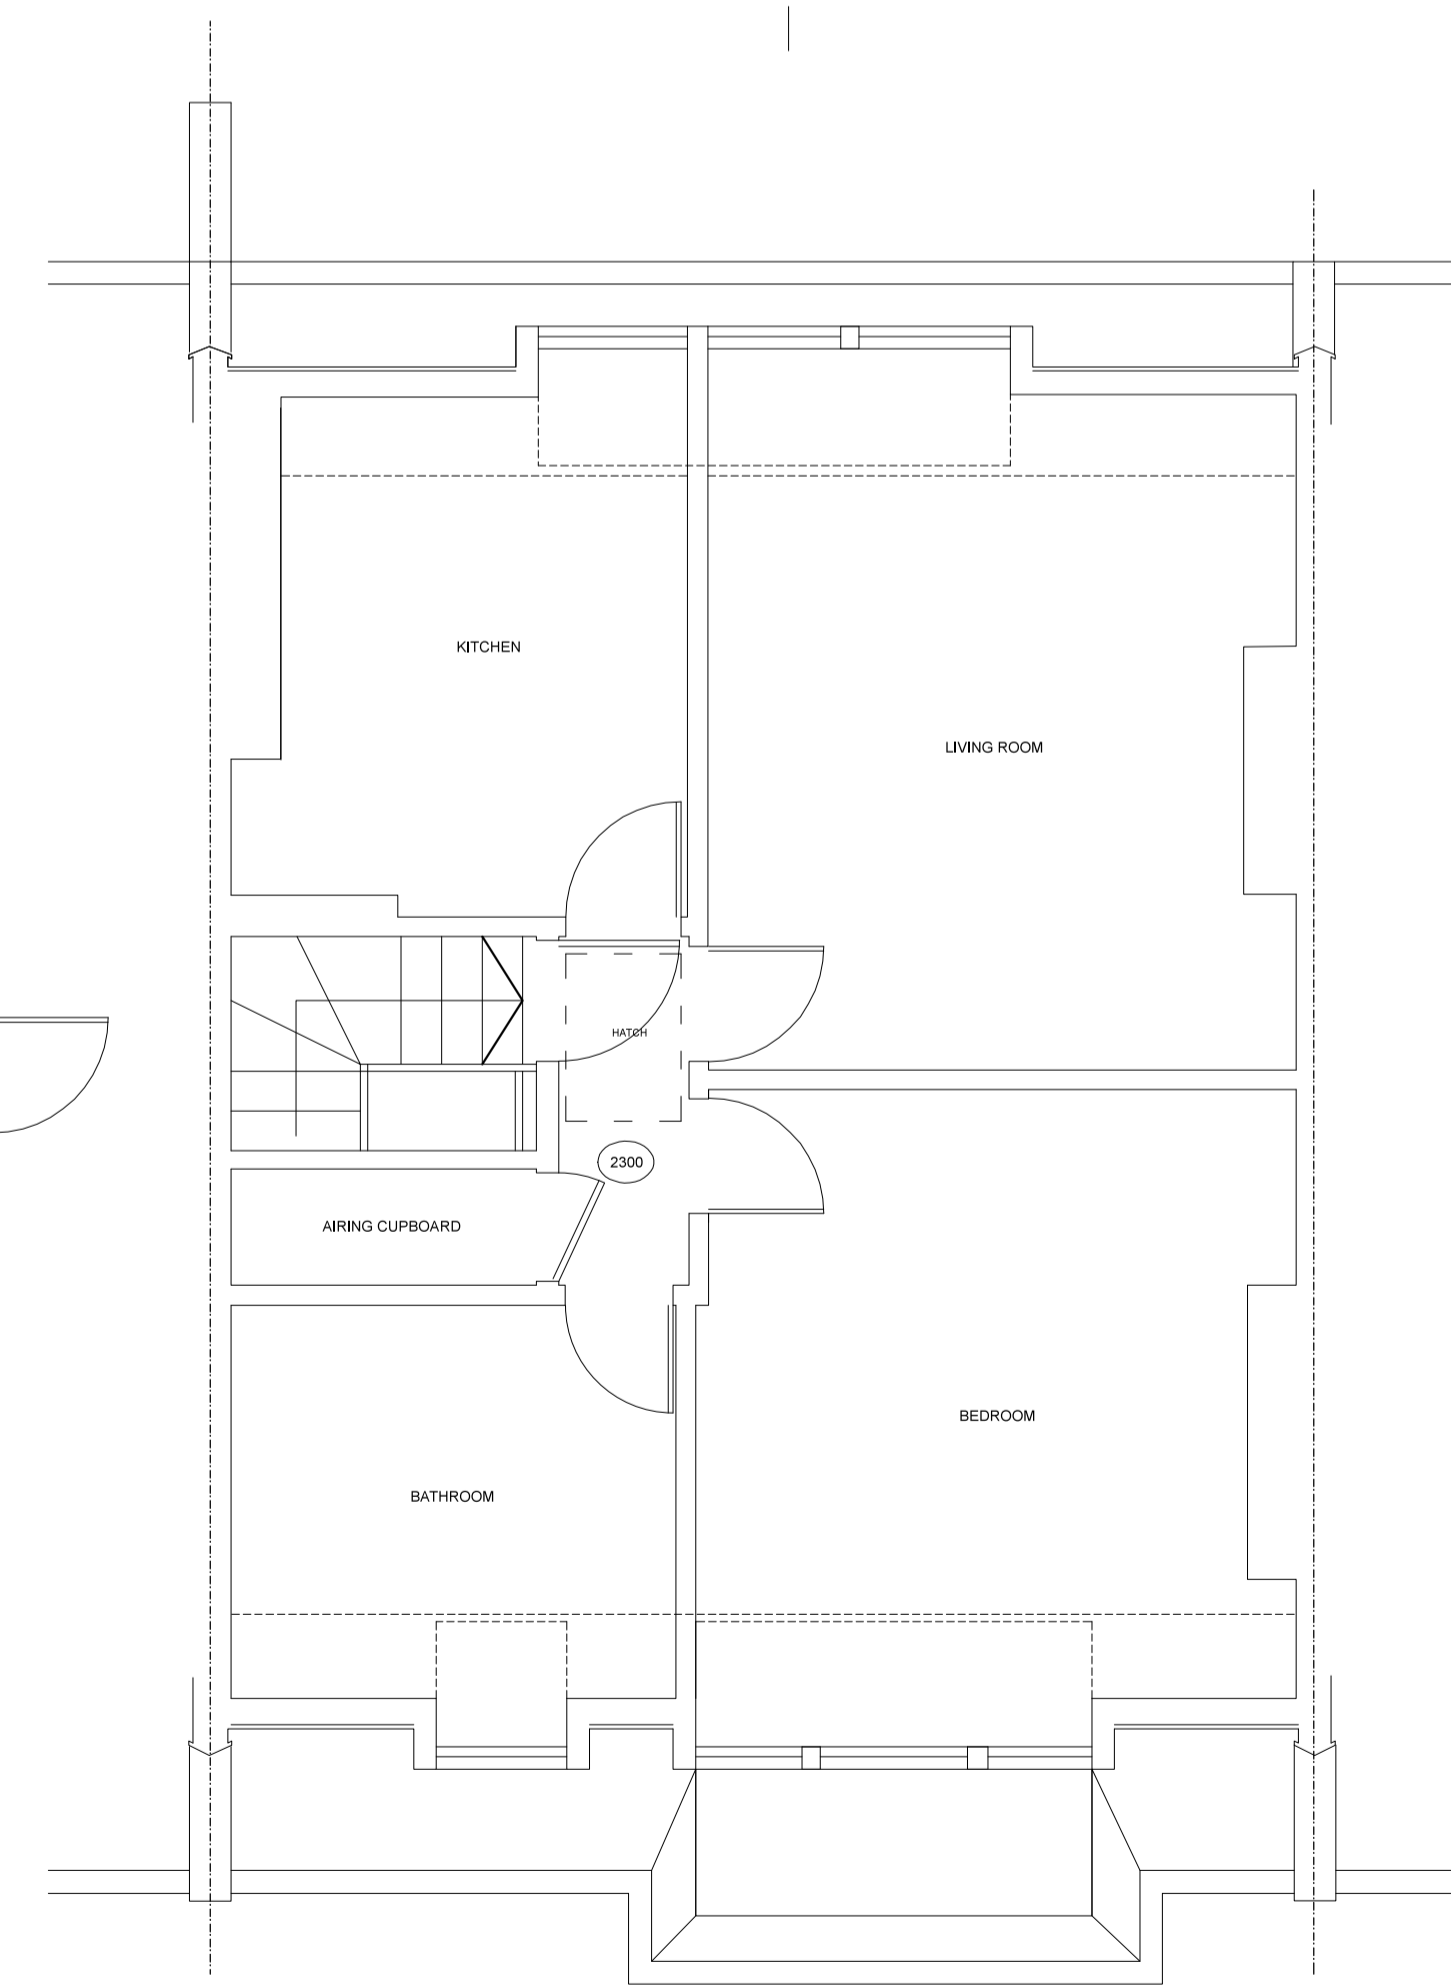

EXISTING SECOND FLOOR PLAN

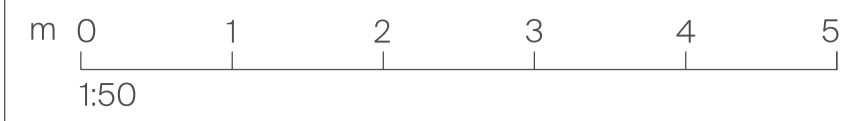

DISCLAIMER:
Do not scale drawings - dimensions govern
All dimensions in millimetres unless otherwise noted
Nico Warr Architects shall be notified in writing of any discrepancies
The drawing is protected under copyright and shall not be reproduced in part or whole without prior expressed permission of Nico Warr Architects

REV:	DATE:	DESCRIPTION:	BY:
00	26.11.15	PLANNING	NW

PLANNING

Project:
39 Howitt Road
London NW3 4LU

Drawing Title:
EXISTING:
Second Floor, Attic and Roof Plans
+ Section AA

Scale:
1:50@A1

Date:
26.11.15

Drawn By:
NW

Job No. 185	Drawing No. P_S1202	Revision 00
----------------	------------------------	----------------

NICO WARR—ARCHITECTS

56 Great Western Studios
65 Alfred Road
London W2 5EU
+44 (0)20 3289 9333
admin@nicowarr.co.uk
www.nicowarr.co.uk