

EXISTING REAR ELEVATION

EXISTING FRONT ELEVATION


m 0 1 2 3 4 5

DISCLAIMER:

Do not scale drawings - dimensions govern

All dimensions in millimetres unless otherwise noted

Nico Warr Architects shall be notified in writing of any discrepancies

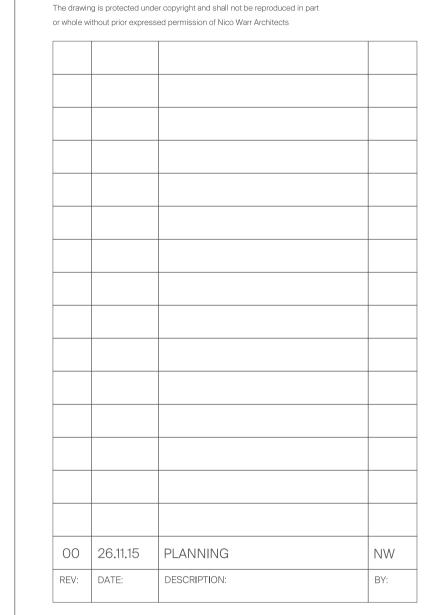

PLANNING

Proje

39 Howitt Road London NW3 4LU

Drawing Title:

EXISTING: Front + Rear Elevations

Scale: 1:50@A1

Date:

Date: 26.11.15

Drawn By:

Job No. Drawing No.

D C1/1

P_S1400

00

NICO WARR—ARCHITECTS

56 Great Western Studios 65 Alfred Road

+44 (0)20 3289 9333 admin@nicowarr.co.uk www.nicowarr.co.uk

London W2 5EU