



PROPOSED GROUND FLOOR PLAN

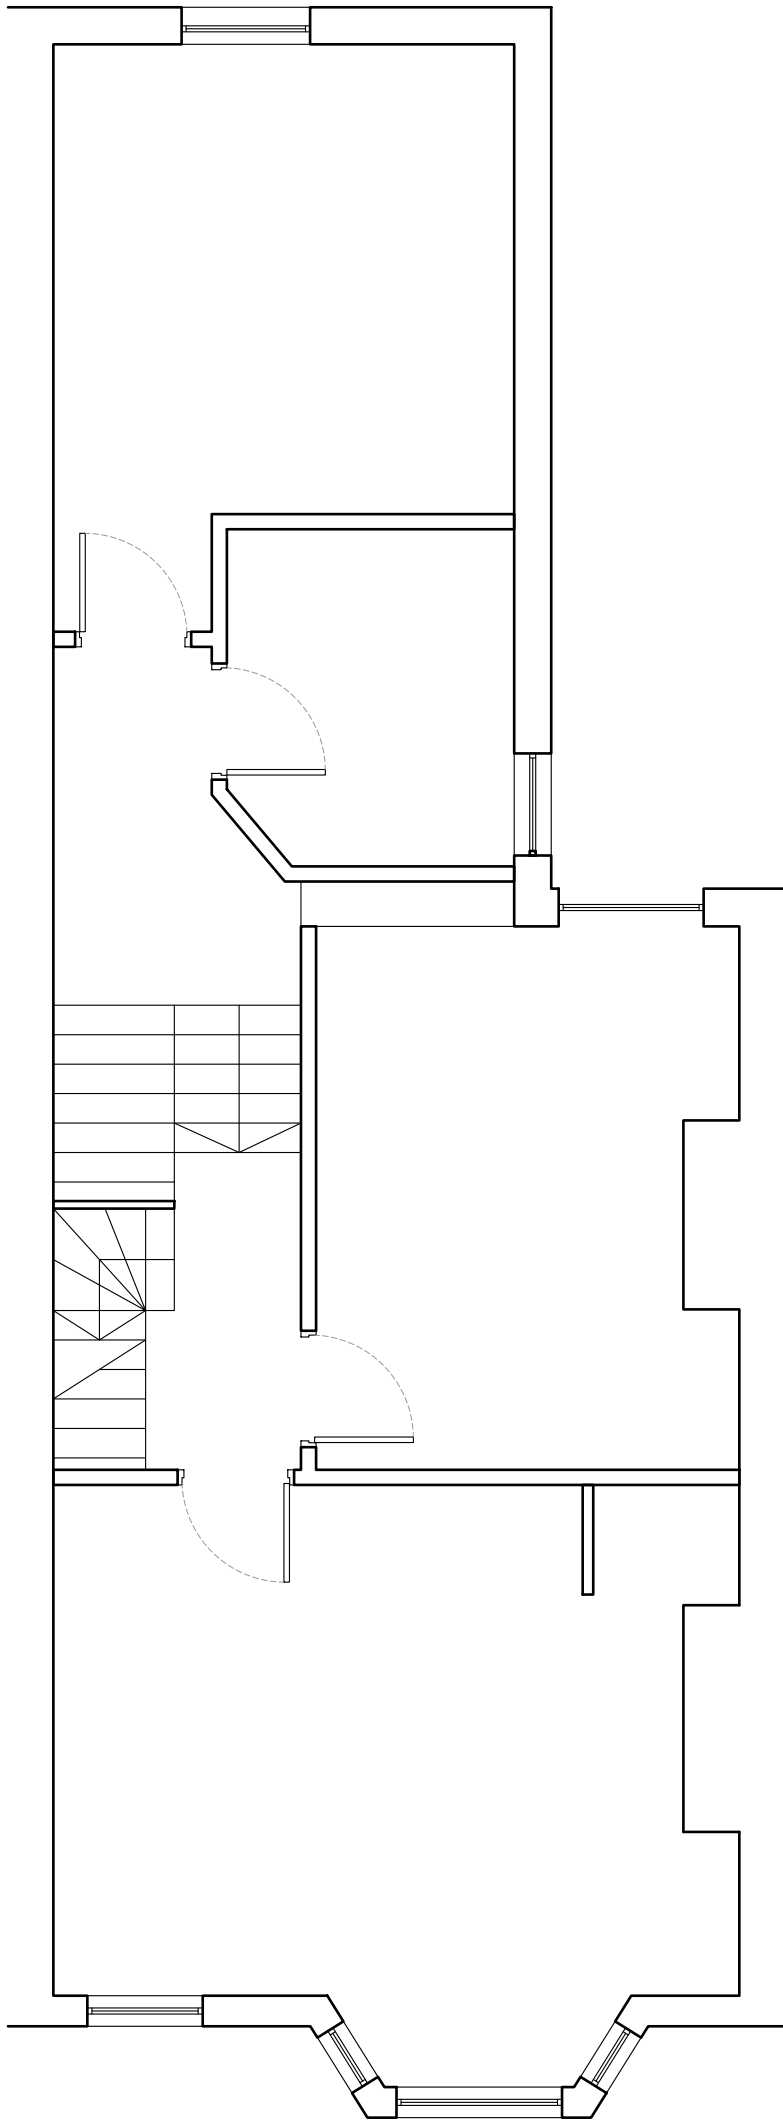


PROPOSED FIRST FLOOR PLAN

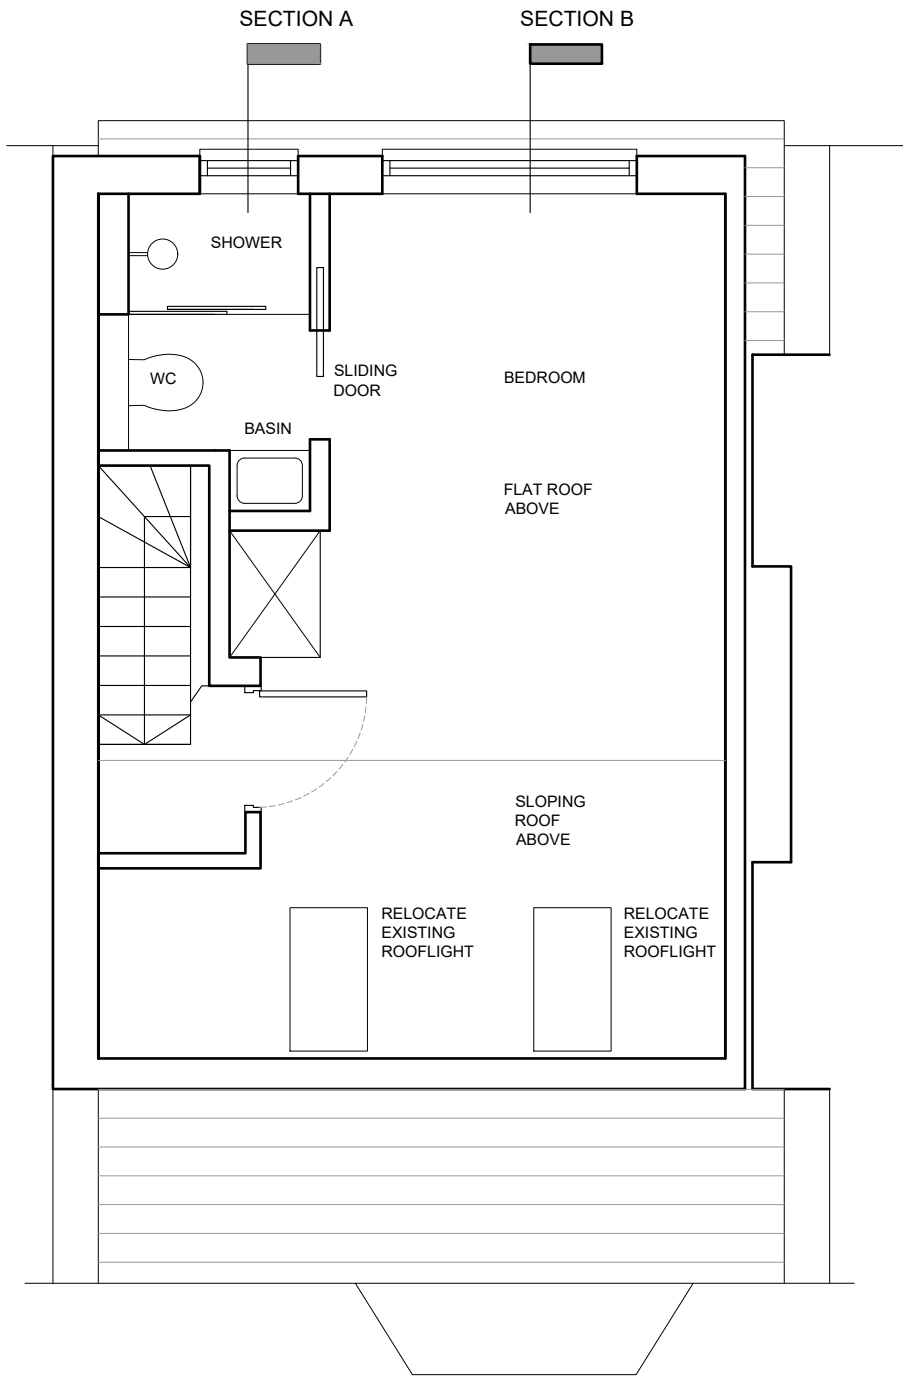


PROPOSED LOFT PLAN




PROPOSED FRONT ELEVATION

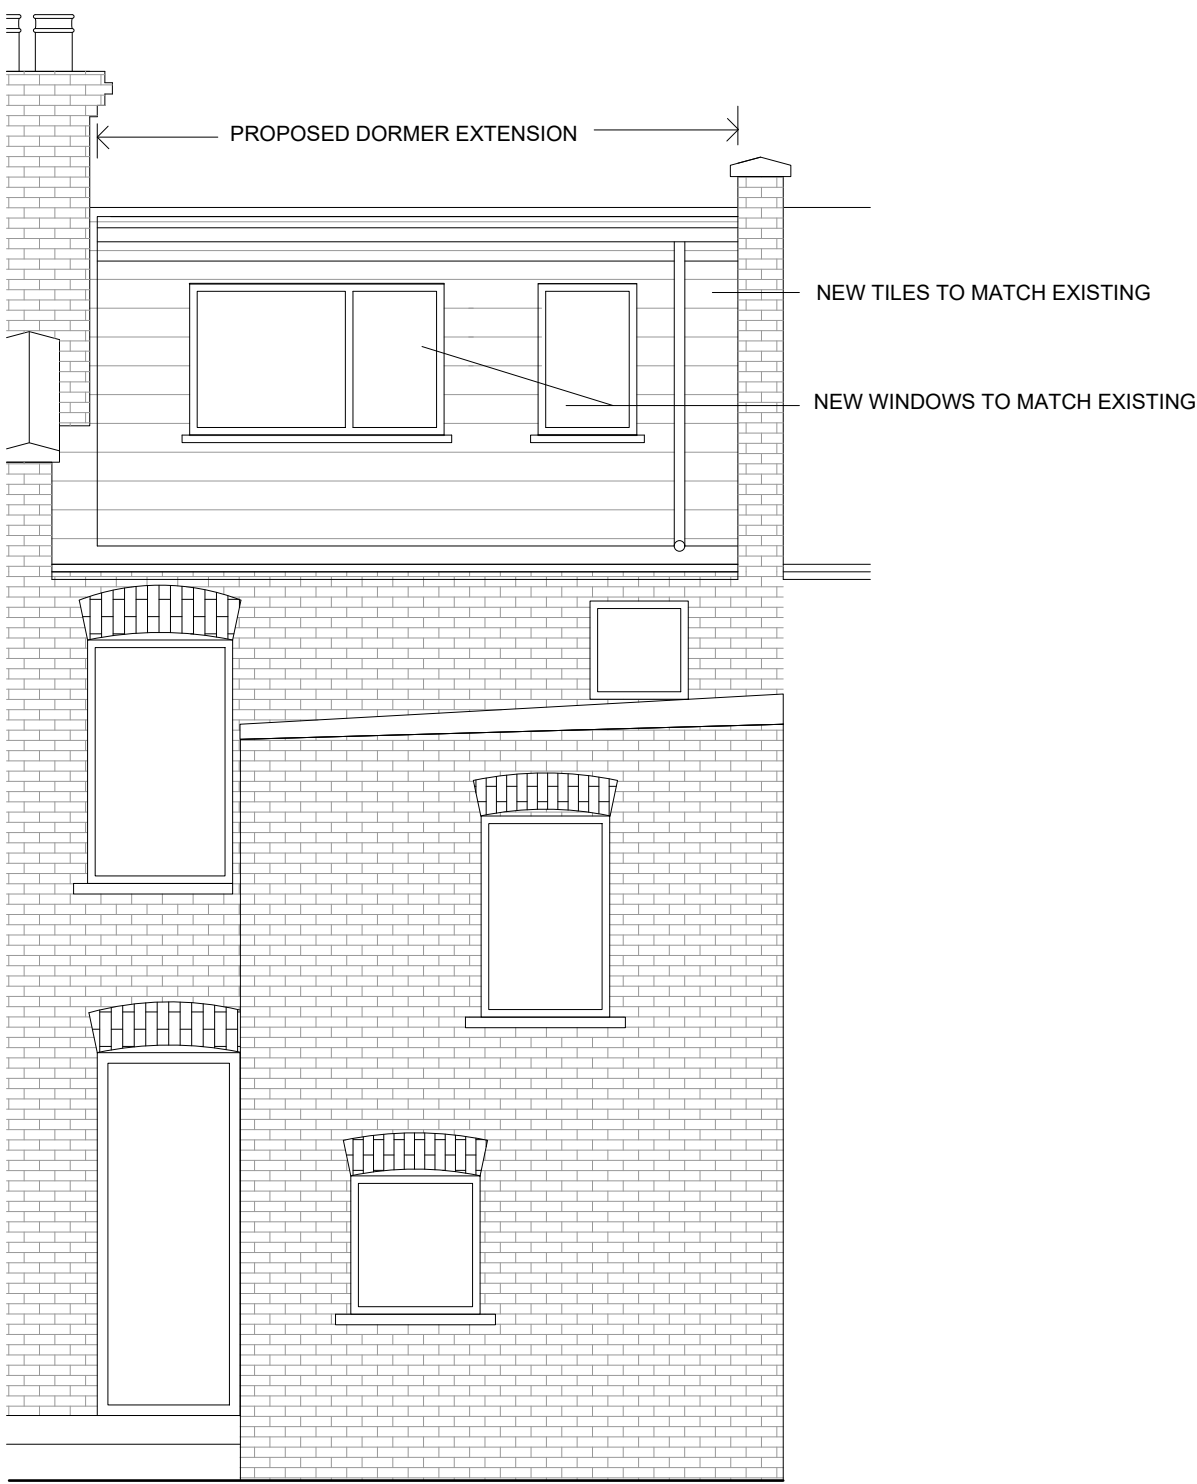


PROPOSED REAR ELEVATION

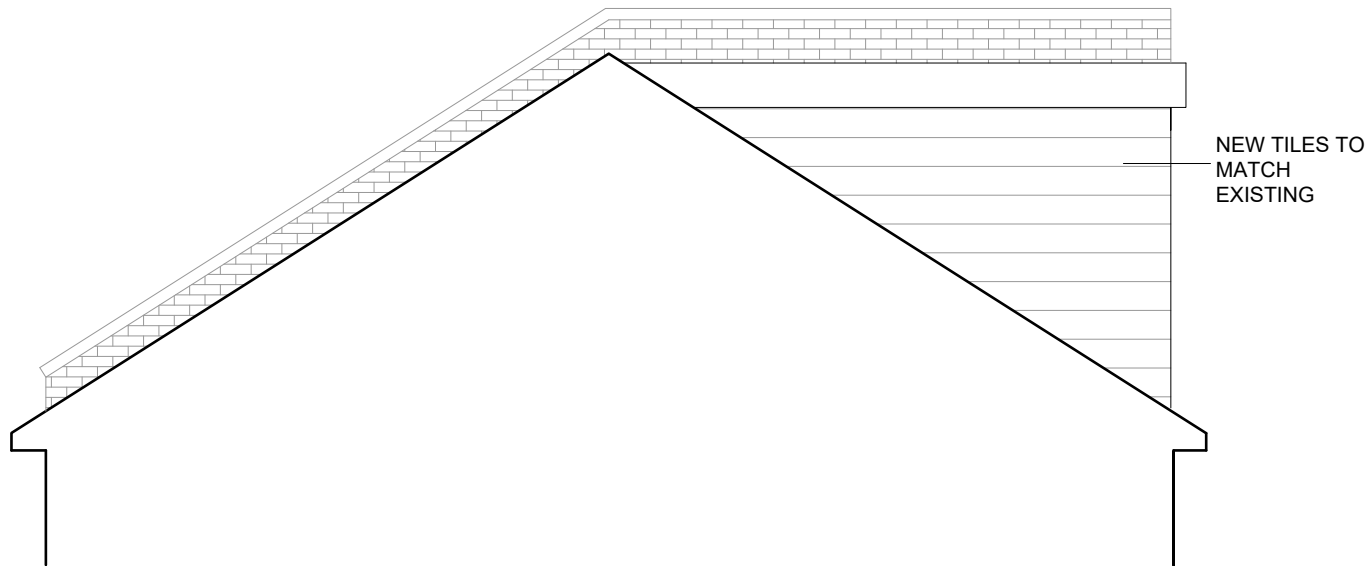


PROPOSED SIDE ELEVATION

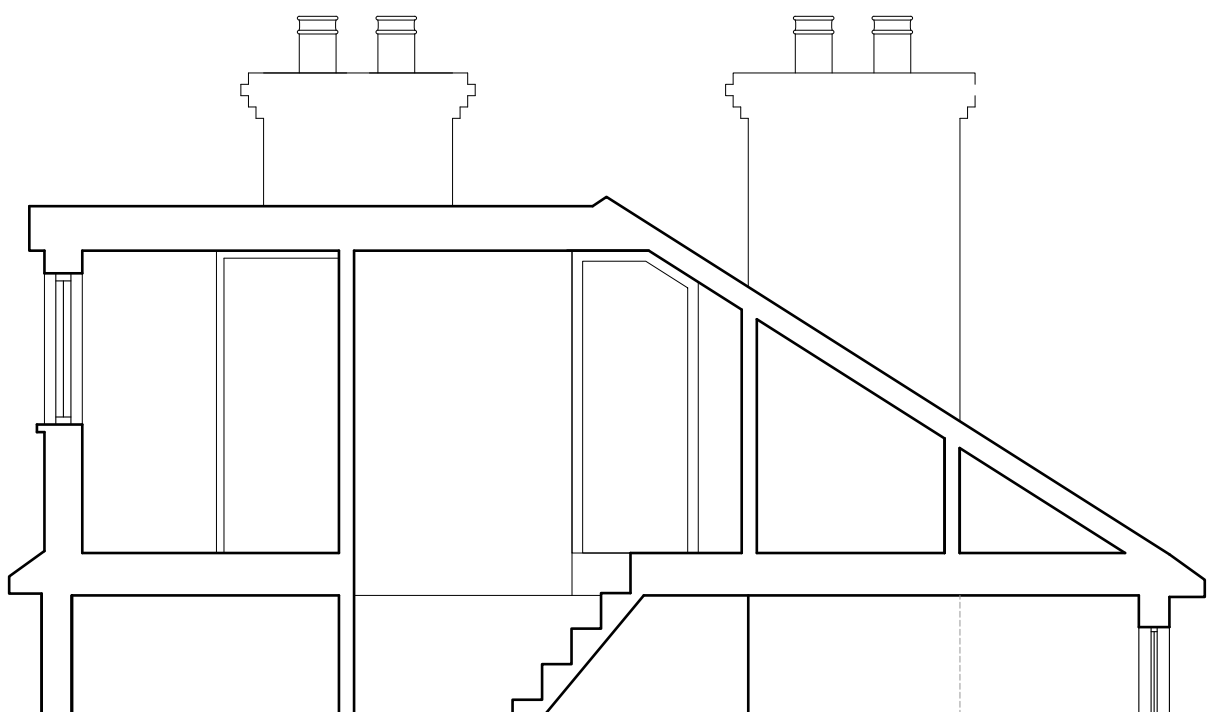

PROPOSED SECTION A

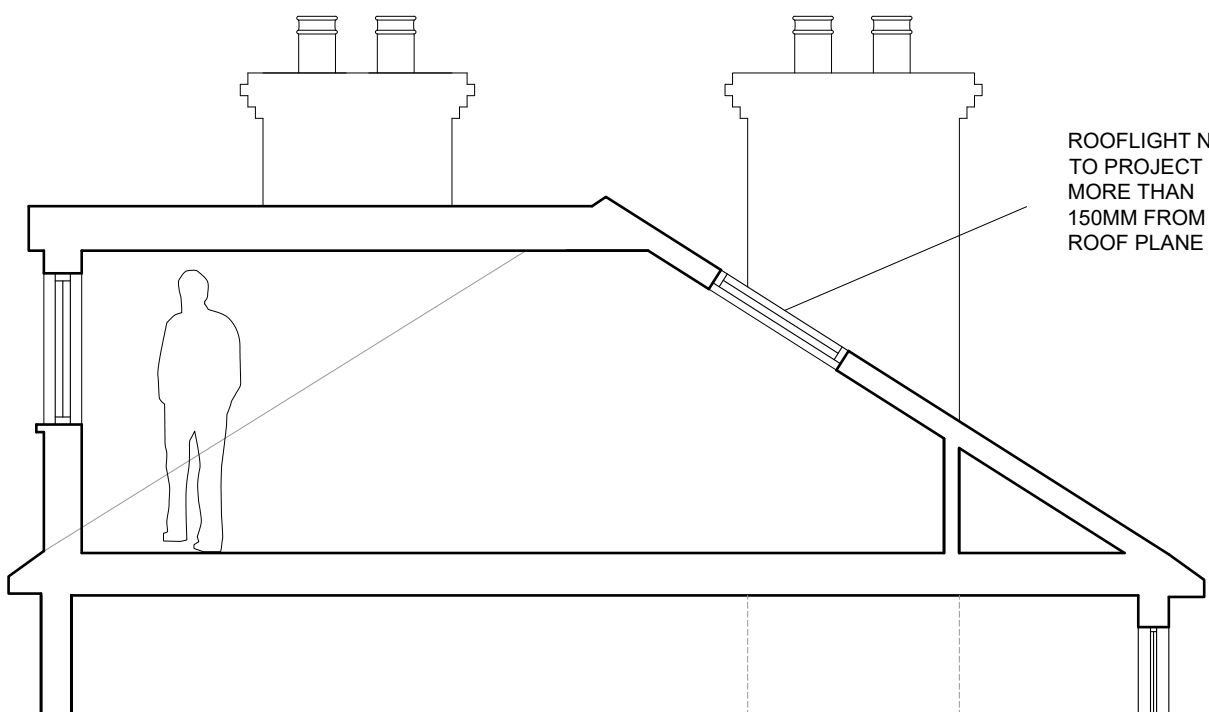

PROPOSED SECTION B

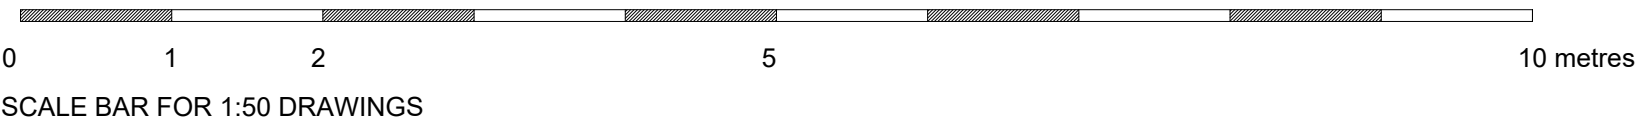

DWG STATUS	FOR PLANNING
PROJECT	81 RAVENSHAW STREET
DWG TITLE	PROPOSED PLANS ELEVATIONS AND SECTIONS
DWG NO.	P101
DATE	NOV 2015
SCALE	1:50