




SCALE BAR ~ Meters

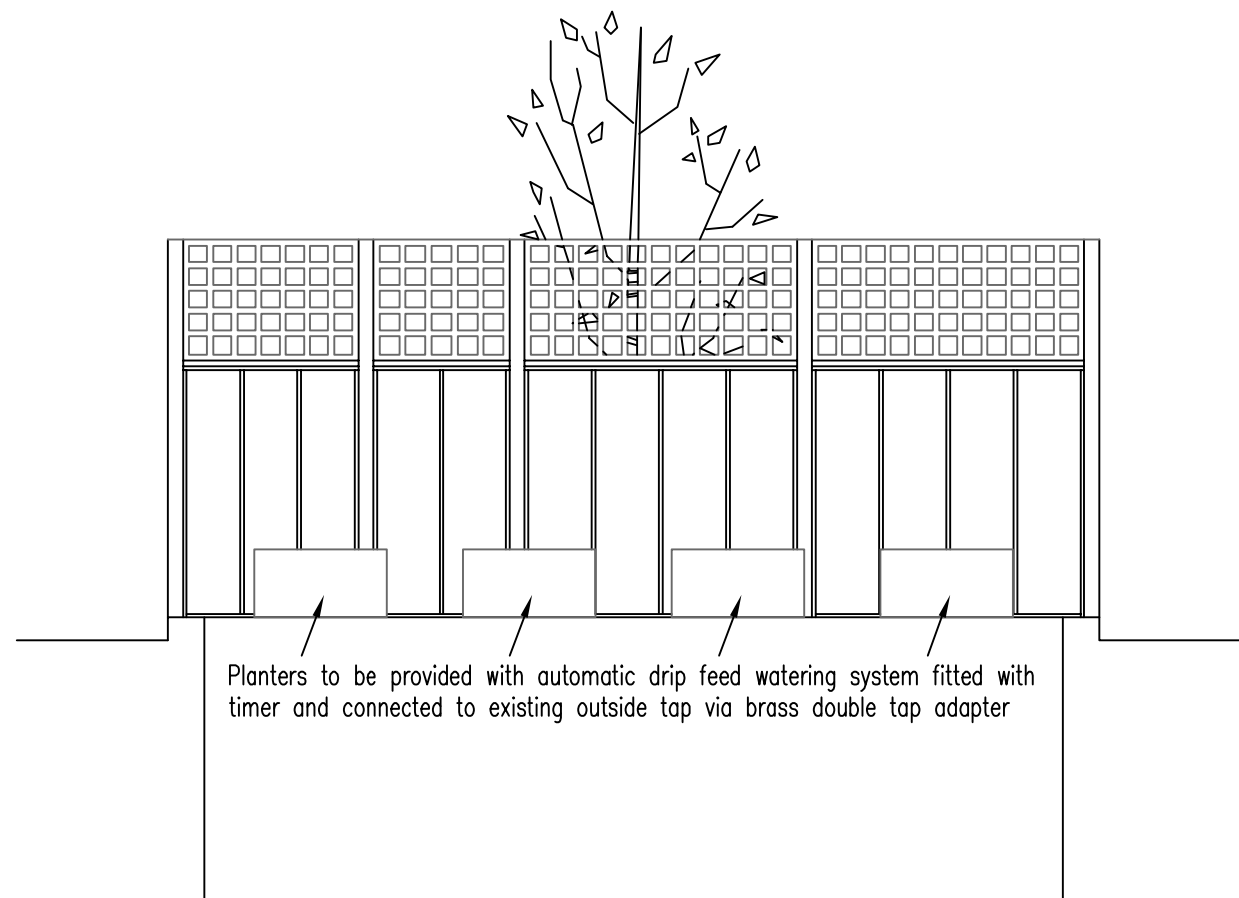


## REAR ELEVATION

From rear of  
33c Mill Lane

### ENGLISH IVY

Hedera helix – English ivy can be used to cover a wall in shade where few other plants thrive, it can be trained to climb up or spread out along a low wall. Being evergreen, it is perfect for covering pergola poles, or creating a leafy backdrop under clematis and climbing roses that provides winter interest. English ivy can be trimmed into shape at any time of year. It is a valuable plant for wildlife and is recommended by the RSPB and loved by Bill Oddie, particularly for providing berries for birds in winter when most others have been eaten. Many insects also feed on the nectar of its white flowers. Be careful when handling it if you have sensitive skin as its sap can be irritating.

Skill Level: Beginner; Exposure: Full sun, Partial shade, Shade; Hardiness: Hardy; Soil type: Well-drained/light, Clay/heavy, Acidic, Chalky/alkaline, Dry, Sandy; Height: 1000cm – unsupported

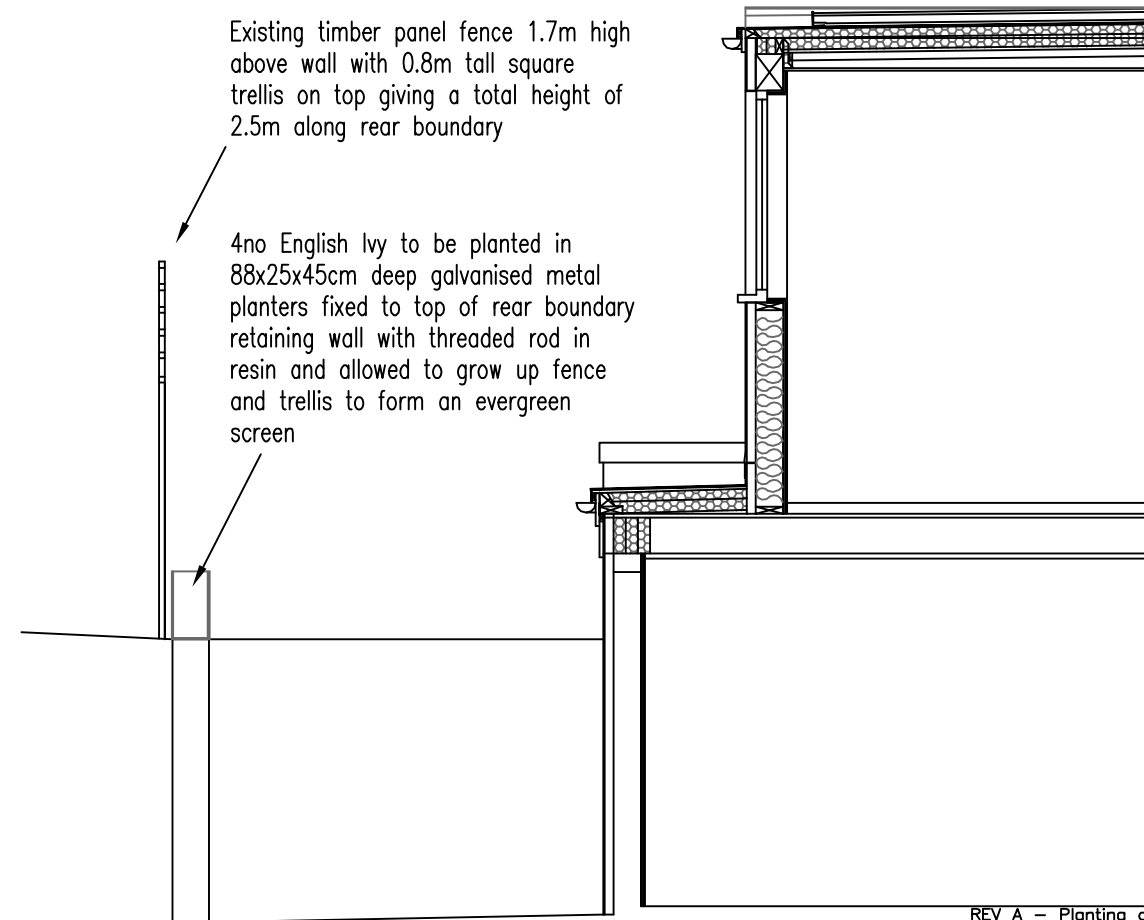

## SECTION AA

As now built

REV A – Planting containers and plant size revised following site meeting with LPA landscape officer & Wilson Lloyd Landscaping  
REVISIONS  
30/11/2015  
DATE

Architectural  
Design & Planning

32 Grange Road  
Plymouth PL7 2HY

t: 01752 341696  
f: 01752 342503

**THE DESIGN  
WORKS**

TITLE PROPOSED LANDSCAPING  
CONDITION DRAWING ( 2 of 2 )

ADDRESS  
33c MILL LANE  
LONDON NW6 1NZ

CLIENT  
COBSTAR Ltd

SCALE 1:50 © A3 DATE OCTOBER 2015

DRAWING No. 121214/LC/02 REV. A