


TREVOR | LAHIFF ARCHITECTS

geneva house
99 knatchbull road
london SE5 9QU
design@tlastudio.co.uk
www.tlastudio.co.uk
T +44(0)20 7737 6181
F +44(0)20 7326 0349


CLIENT
EPPONNEE RAE LTD

- TREVOR LAHIFF ARCHITECTS
1. Do not scale off this drawing, use figured dimensions only. All dimensions and levels to be checked on site. Contractor and/or subcontractor/supplier is obliged to promptly report all errors/discrepancies and omissions to TLA.
 2. Issued only for purpose indicated.
 3. The drawing is to be read in conjunction with consultants drawings and specifications before proceeding with works. All consultants informed to be referred to to ensure compliance with local and statutory building regulations and British/EU standards.
 4. This drawing is copyright and sole property of TLA and may not be copied, altered or reproduced in any way or passed to a third party without our written consent.
 5. The main contractor should be conversant with the statutory obligations under the CDM regulations.
 6. The dimensions shown on this drawing have been based on the measurements provided by an independent survey company.
 7. Samples to be provided by main contractor for TLA approval.
 8. TLA to approve all drawings and notes prior to construction.


SPECIFIC NOTES:

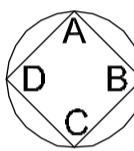


PROPOSED

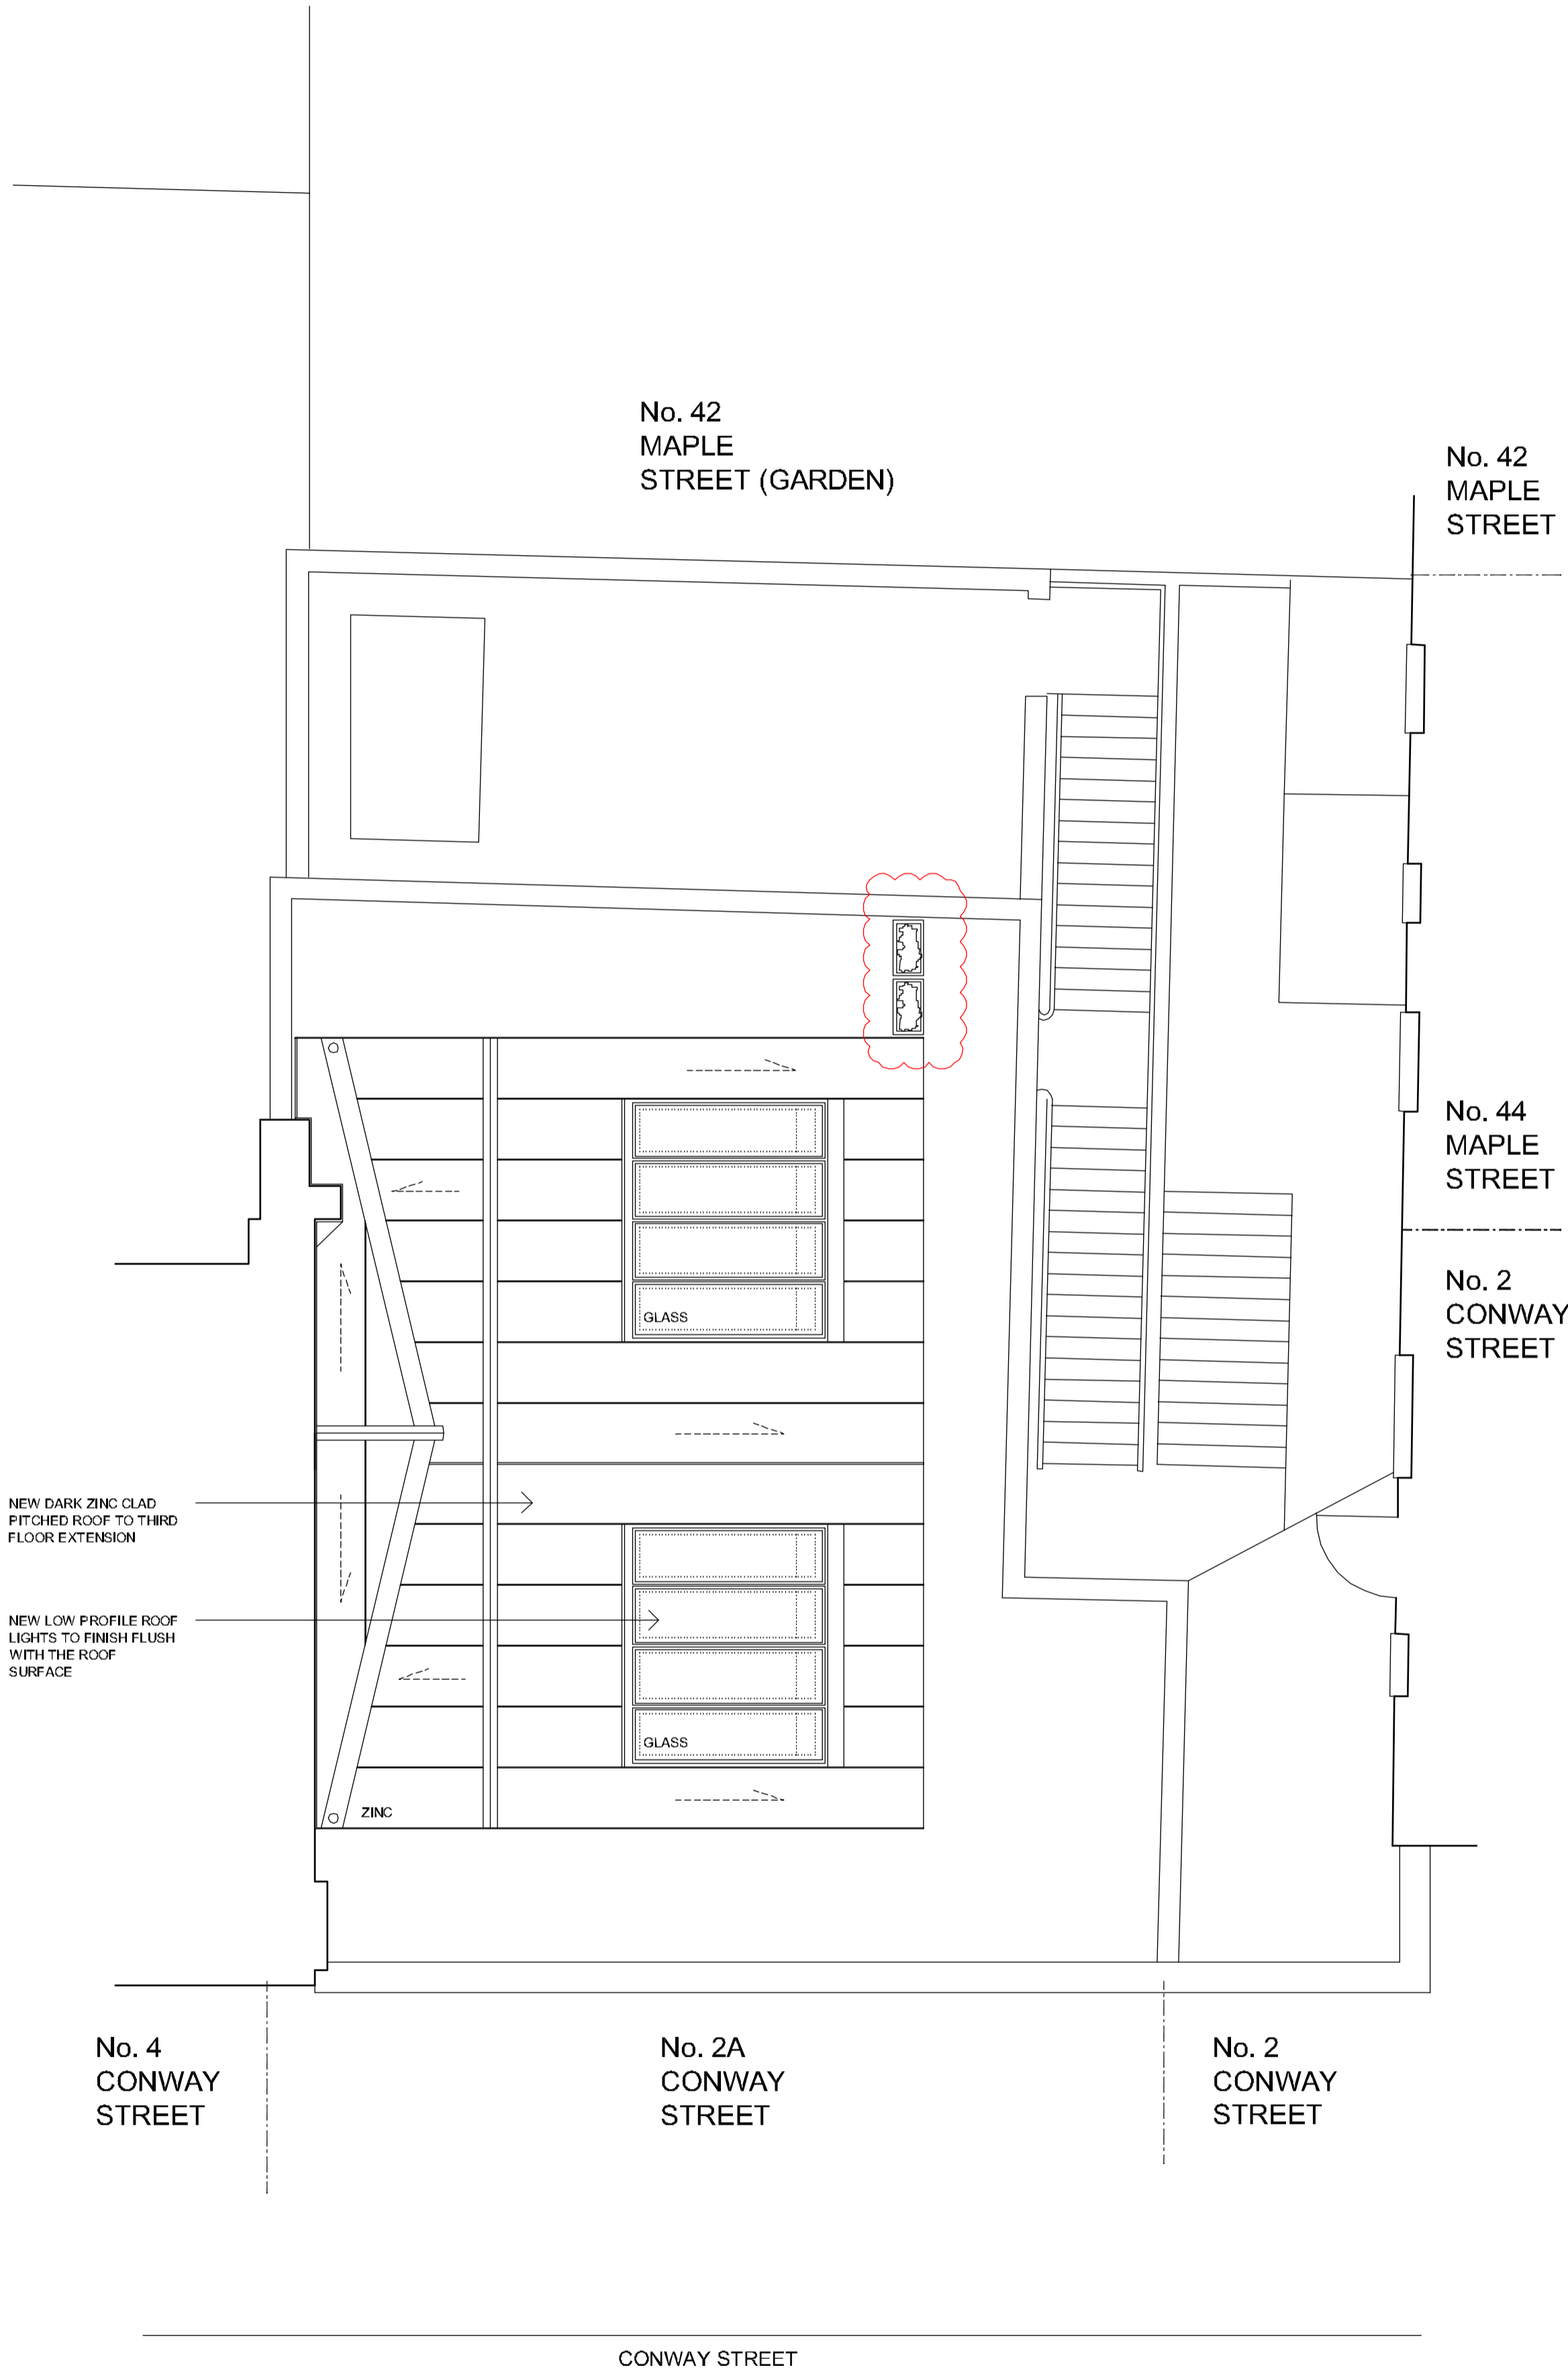

ROOF PLAN

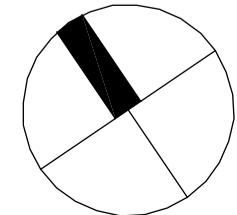

ROOF PLAN PROPOSED 1:50 @ A1 & 1:100 @ A3

 

P2	140320	REVISED PLANNING ISSUE	CF	CT
P1	131211	PLANNING ISSUE	CF	CT
REV	DATE	DESCRIPTION	DWN	CHD

ADDRESS
2A CONWAY STREET
LONDON
W1T 6BA

TITLE
ROOF PLAN
PROPOSED

STATUS	PLANNING	DRAWN BY CF
SCALE	1:50@A1 & 1:100@A3	CHECKED BY CT
DATE	OCTOBER 2013	DWG 303
PROJECT No.	850 (08)	REV P2