



LOWER GROUND FLOOR PLAN

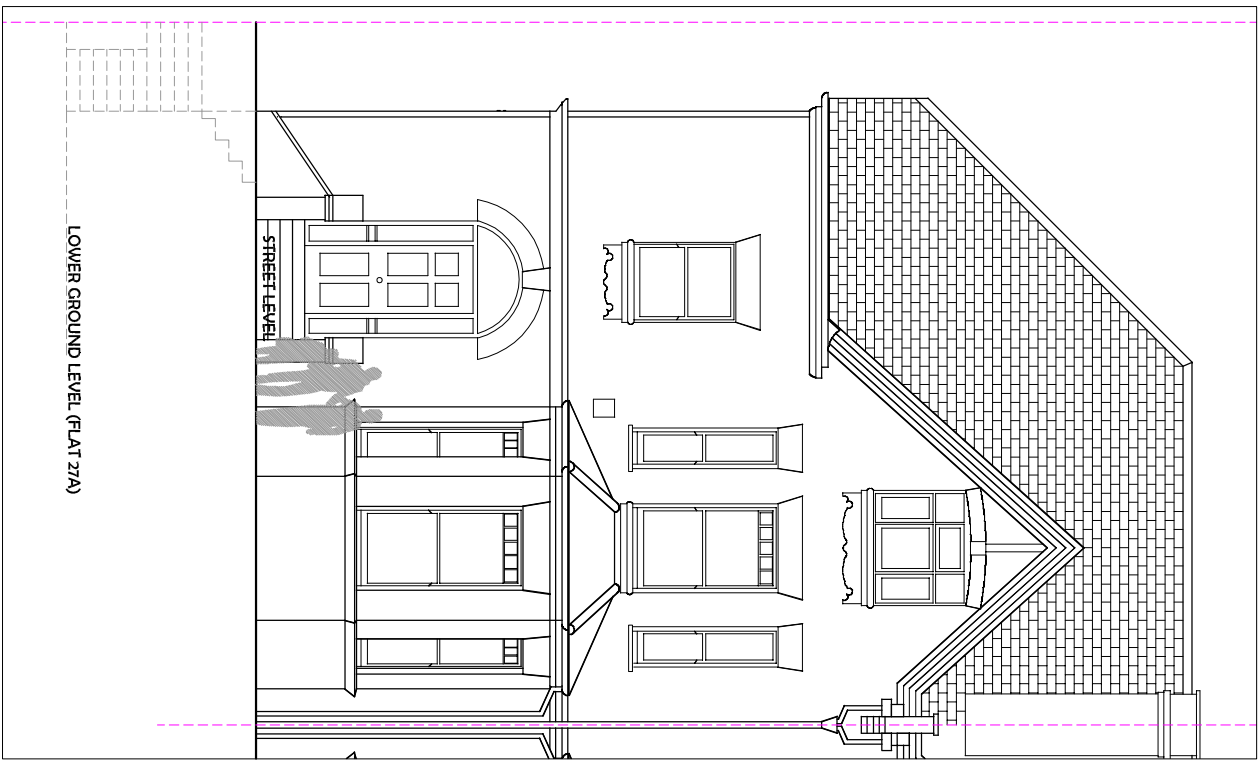

FRONT ELEVATION - No changes to elevations as all work proposed is to be at lower ground level and non visible externally

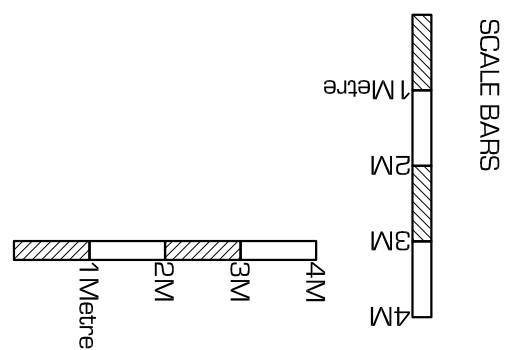

Basement Masters

GOR-RAY HOUSE,
758 GREAT CAMBRIDGE ROAD
ENFIELD, MIDDLEX, EN1 3PN

Tel: (020) 8443 7099 Fax: (020) 8366 5576

PROPOSED PLANS

customer name & site address:
Mr. B. Fishman
27A Lambolle Road
NW3 4HS

works:
Basement Extension

drawn: --	chk: --	date: 19th November 2015
council: CAMDEN		scale: 1:100 @ A3
reference: ---	rev: ---	Dwg no. LAMB-15-A03