
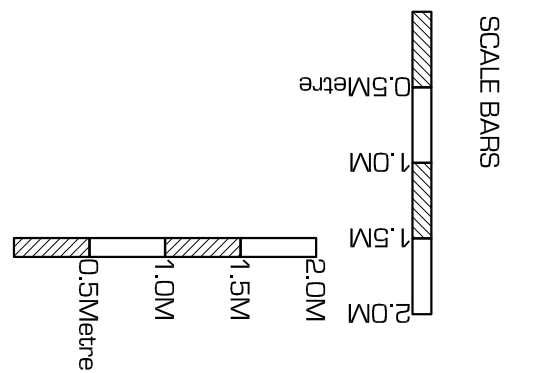


LOWER GROUND FLOOR PLAN

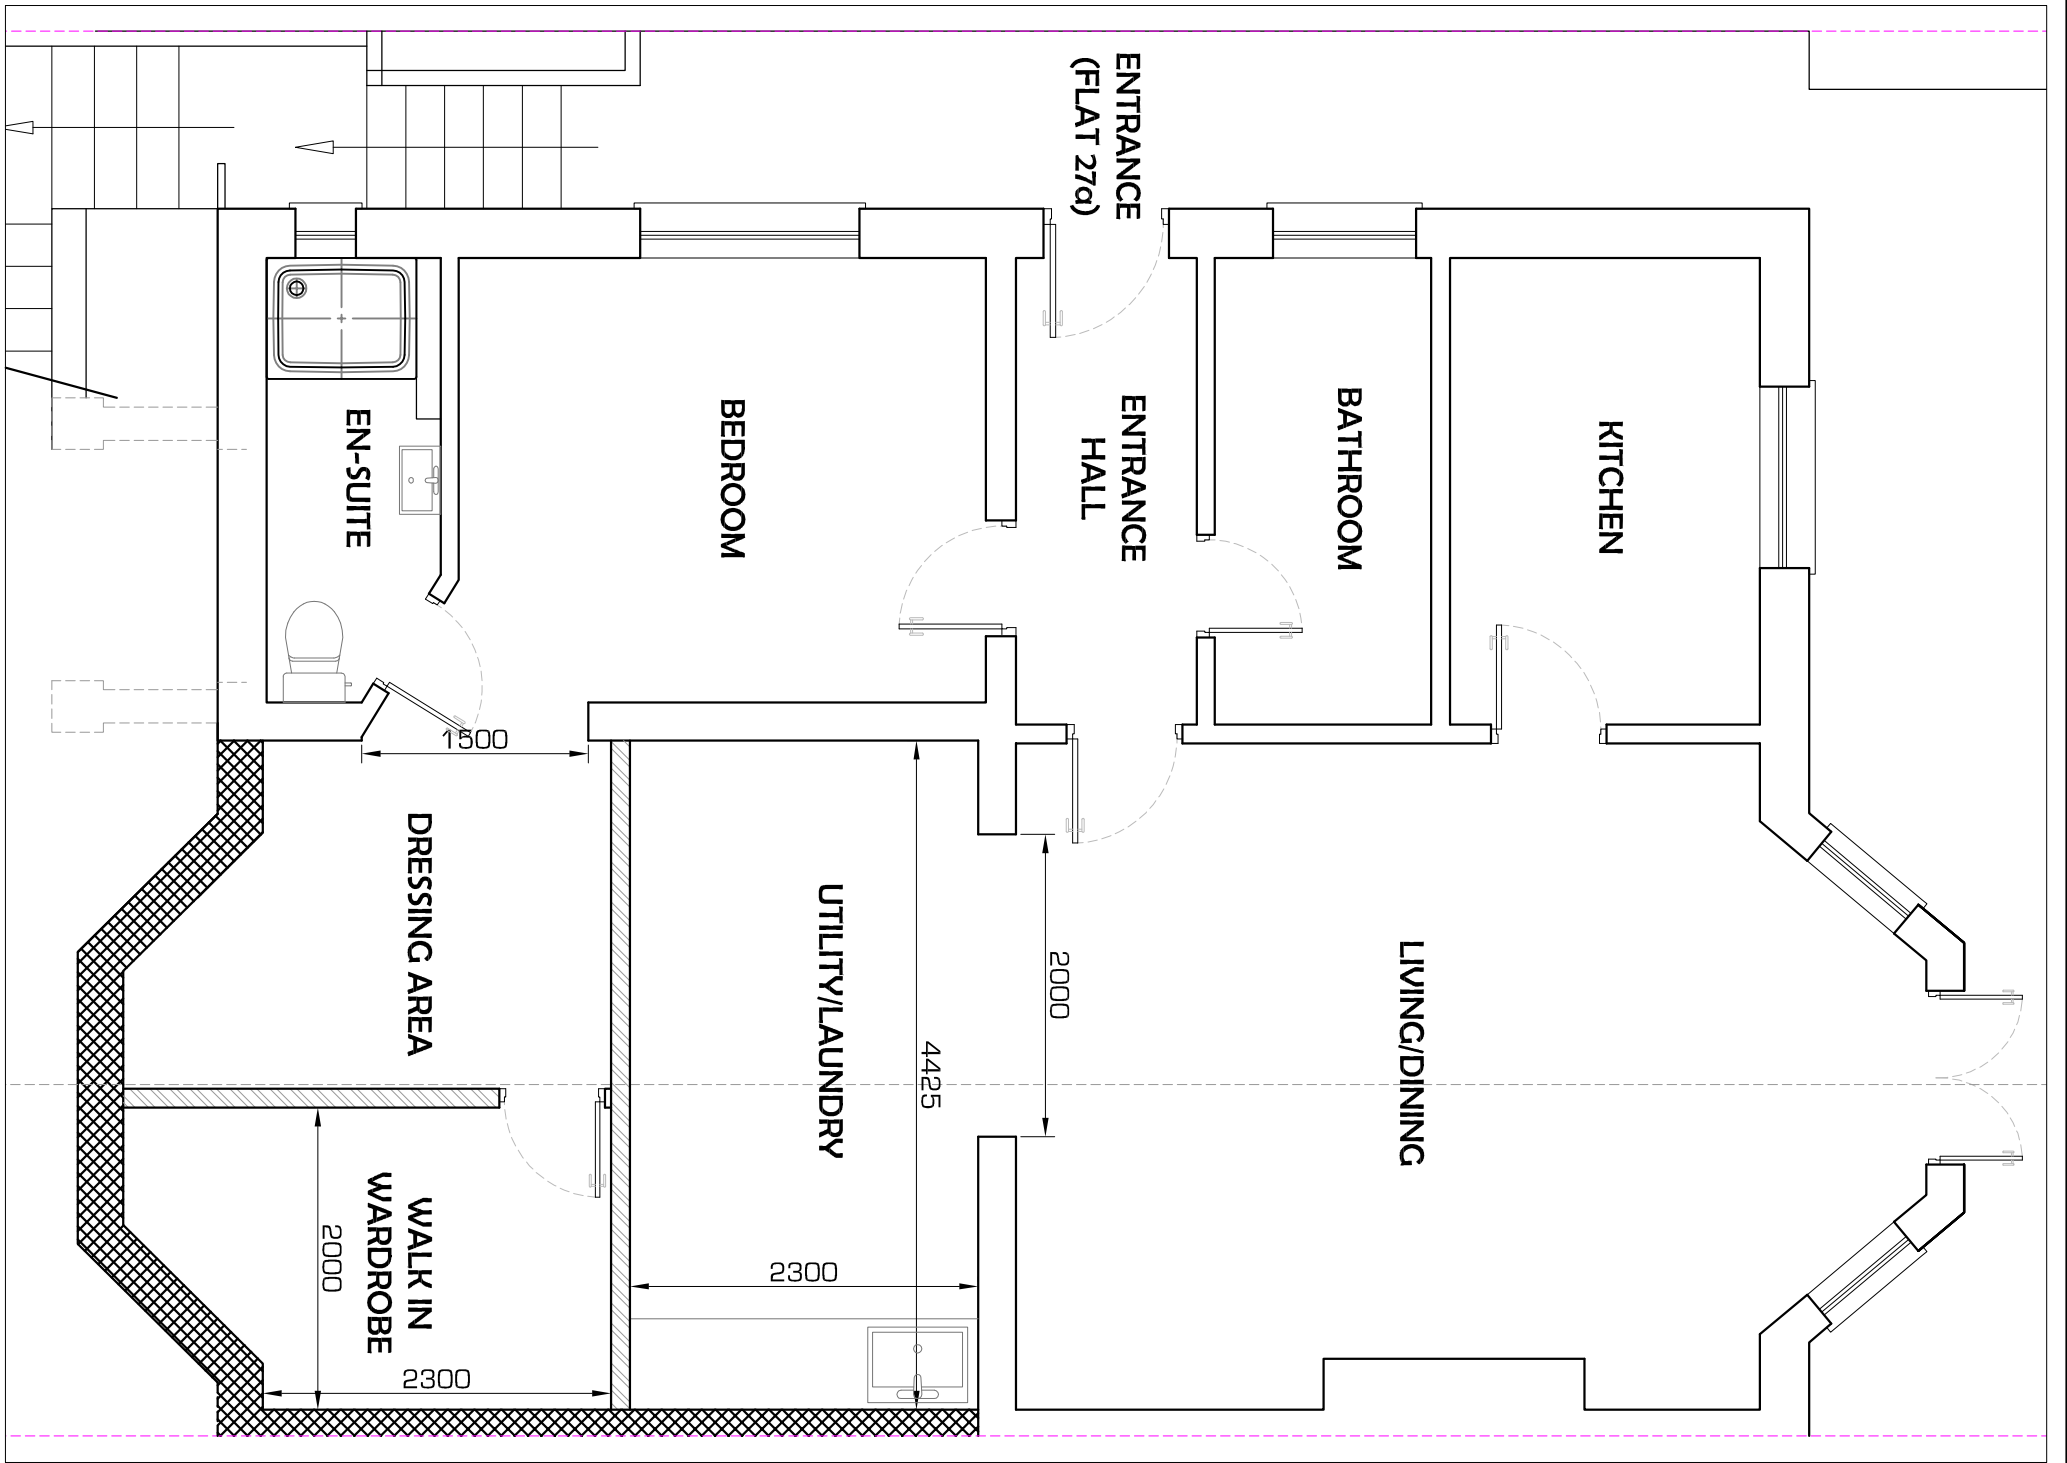

Basement Masters

GOR-RAY HOUSE,
758 GREAT CAMBRIDGE ROAD
ENFIELD, MIDLX, EN1 3PN

Tel: (020) 8443 7099 Fax: (020) 8366 5576

PROPOSED PLAN

customer name & site address:
Mr. B. Fishman
27A Lambolle Road
NW3 4HS

works:
Basement Extension

drawn:
--

chk:
--

date:
19th November 2015

council:
CAMDEN

scale:
1:50 @ A3

reference:
--

rev:

Dwg no.
LAMB-15-A05