


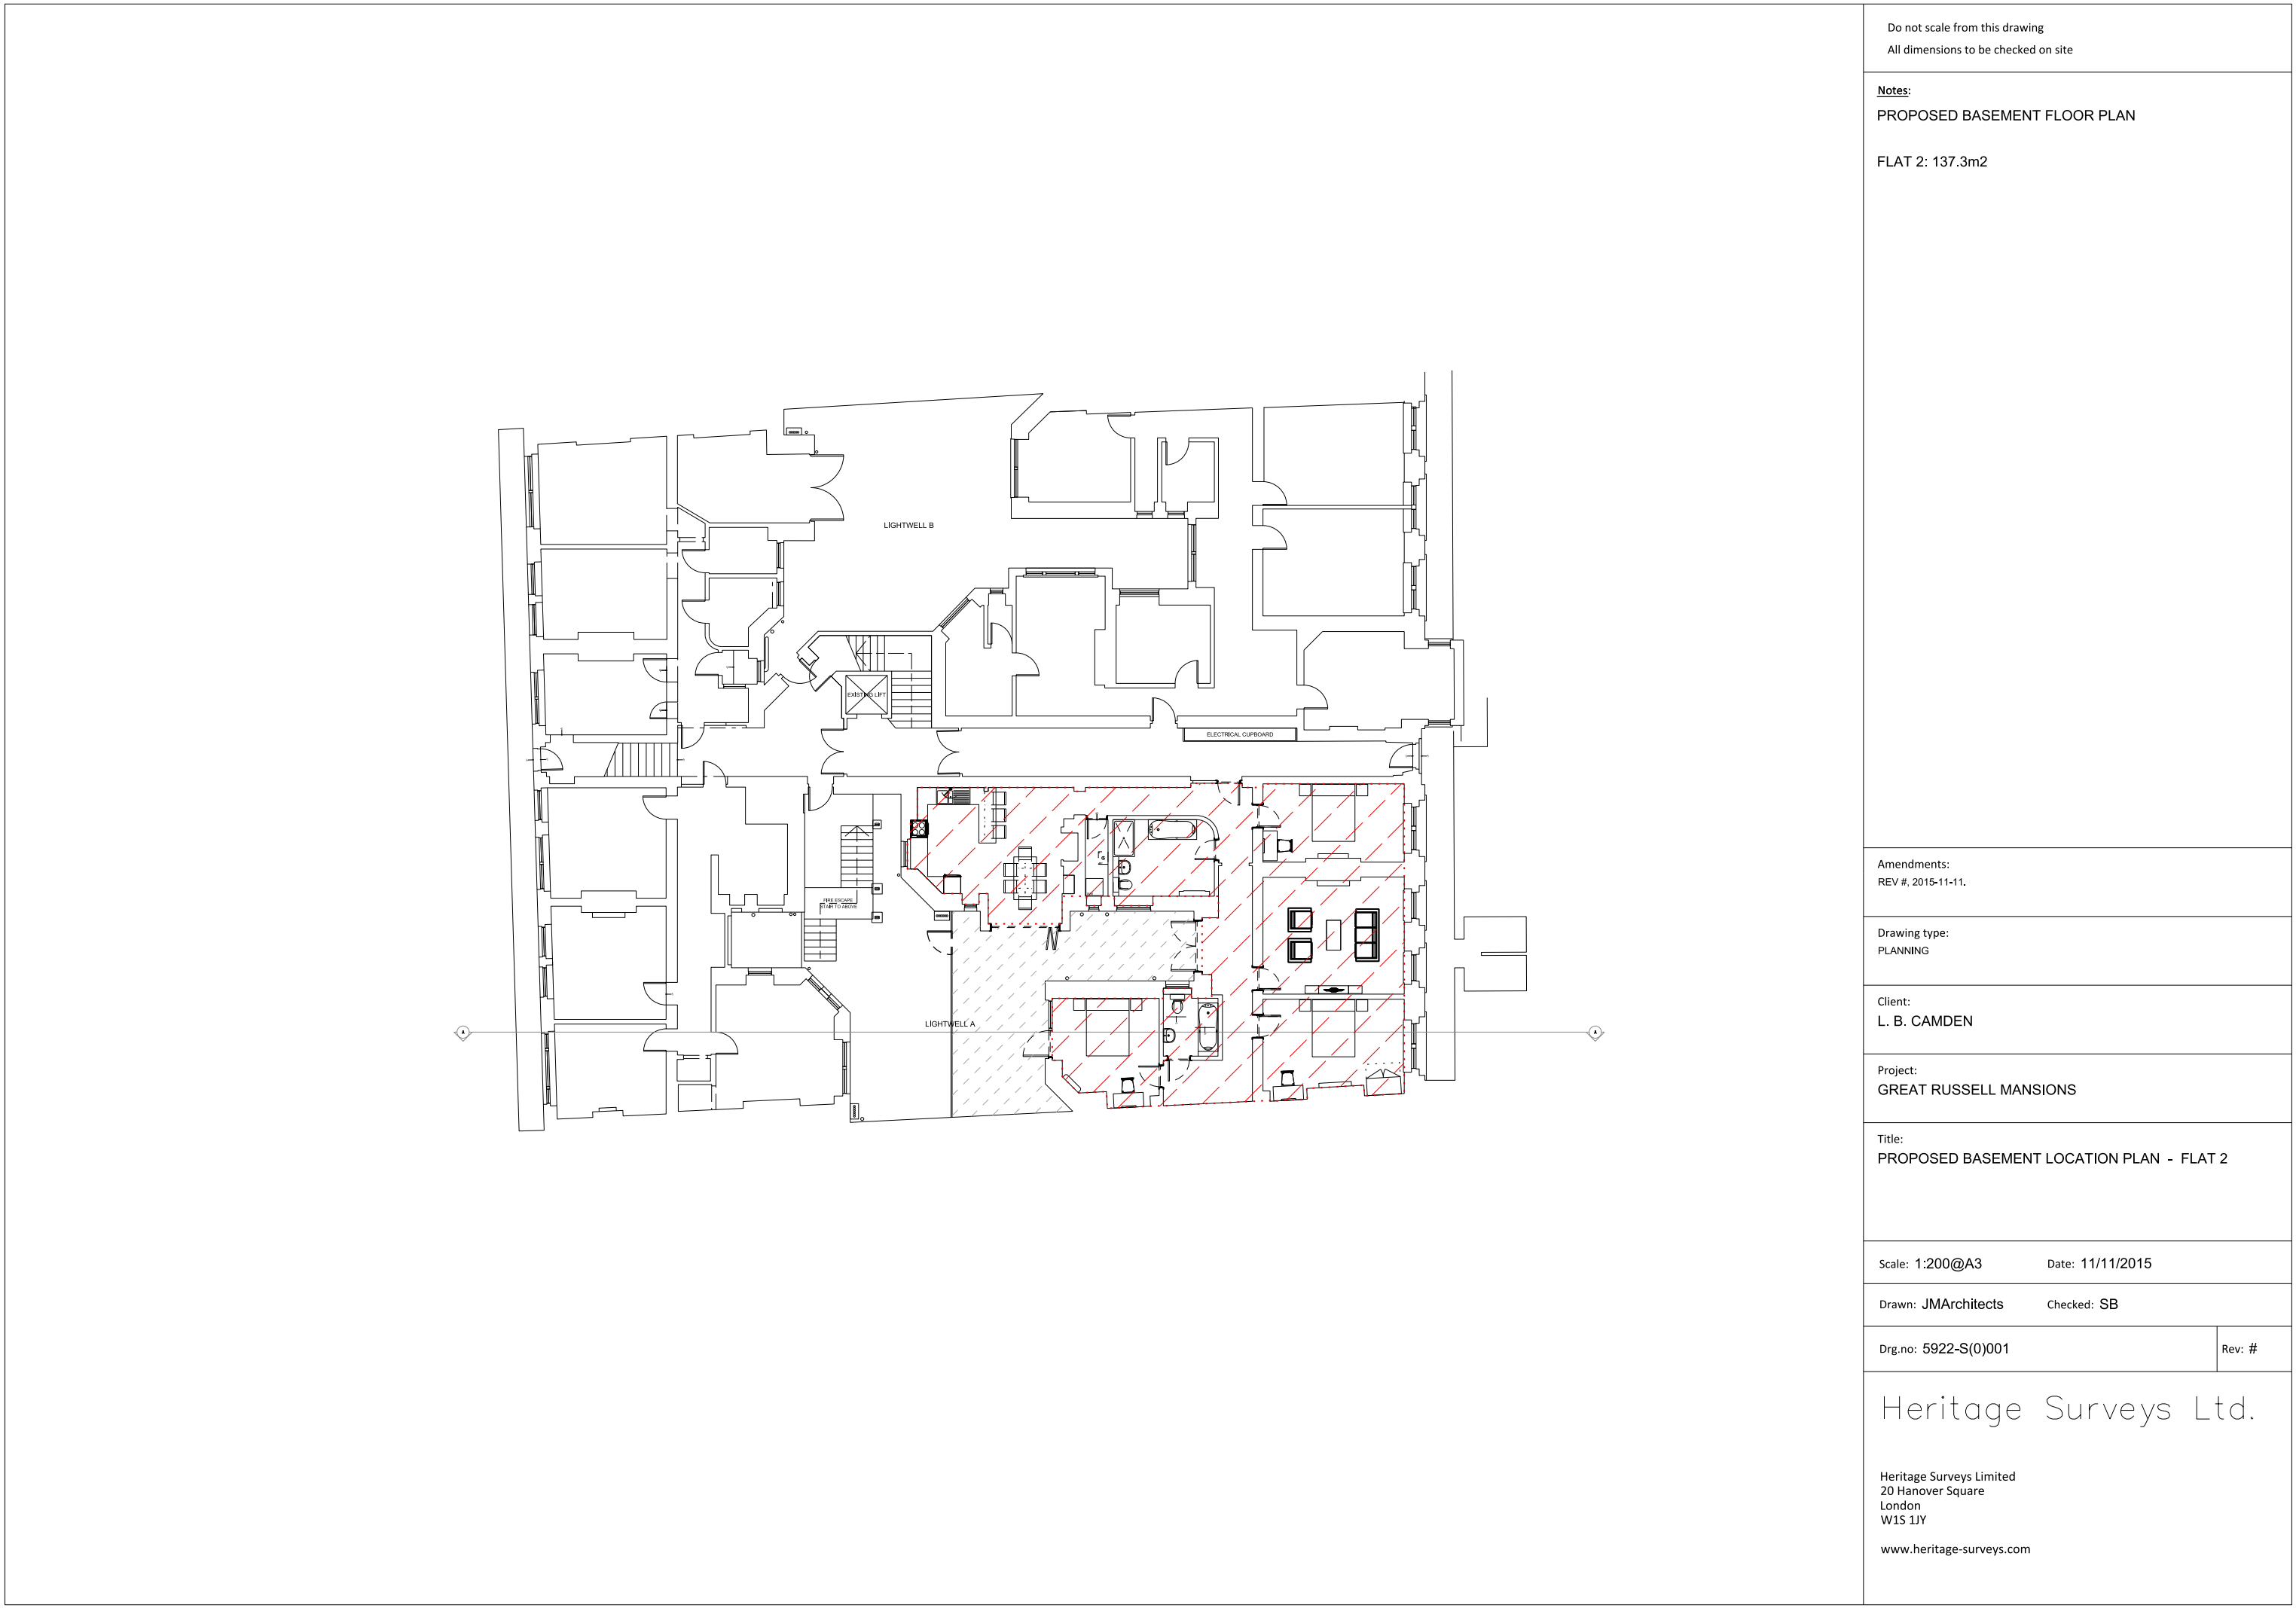

Do not scale from this drawing  
All dimensions to be checked on site

**Notes:**  
PROPOSED BASEMENT FLOOR PLAN  
  
FLAT 2: 137.3m2

Amendments:  
REV #, 2015-11-11.

Drawing type:  
PLANNING

Client:  
L. B. CAMDEN

Project:  
GREAT RUSSELL MANSIONS

Title:  
PROPOSED BASEMENT LOCATION PLAN - FLAT 2

Scale: 1:200@A3      Date: 11/11/2015

Drawn: JMArchitects      Checked: SB

Drg.no: 5922-S(0)001      Rev: #

Heritage Surveys Ltd.

Heritage Surveys Limited  
20 Hanover Square  
London  
W1S 1JY  
[www.heritage-surveys.com](http://www.heritage-surveys.com)