


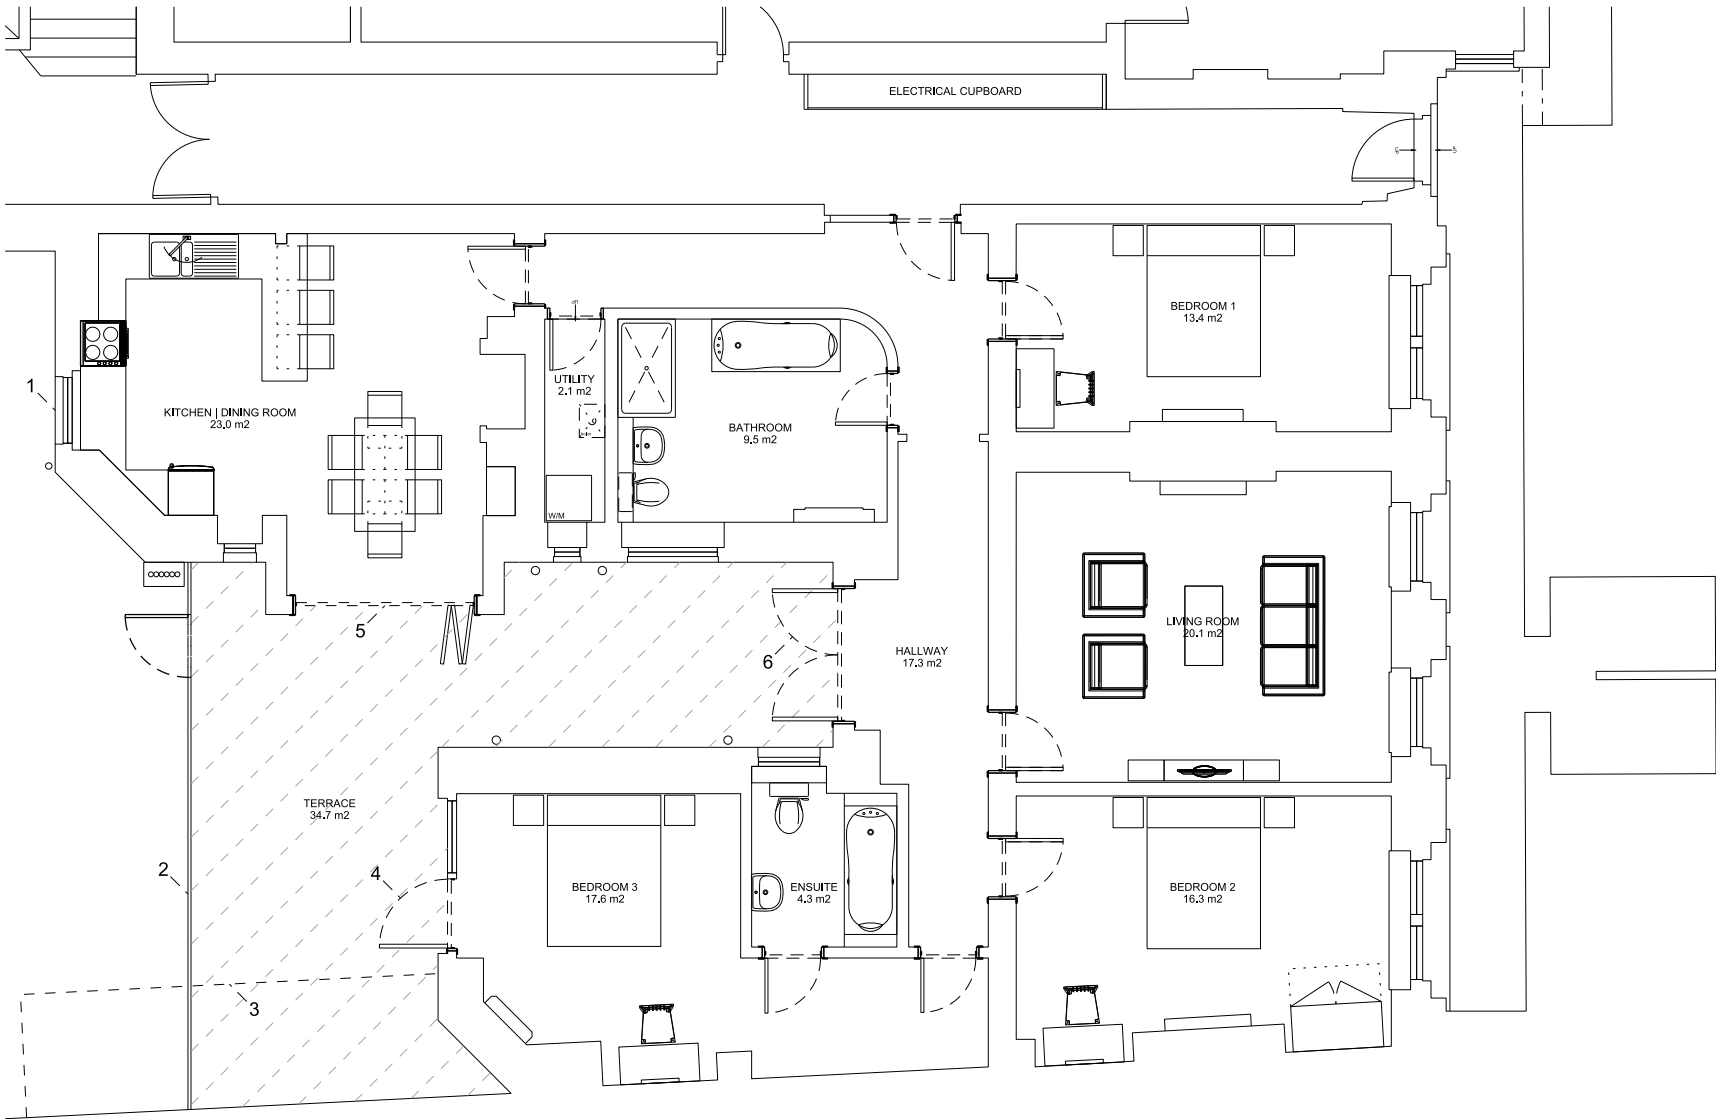

Do not scale from this drawing
All dimensions to be checked on site

Notes:
PROPOSED BASEMENT FLOOR PLAN

FLAT 2: 137.3m2

3 BED - 6 PERSON.

Annotations:

1. NEW FIRE RATED WINDOW FIXED SHUT.
2. NEW FENCE & GATE.
3. EXTERNAL STORE DEMOLISHED.
4. NEW DOOR INSERTED
5. NEW FRENCH DOORS INSERTED.

Amendments:
REV #, 2015-11-11.

Drawing type:
PLANNING

Client:
L. B. CAMDEN

Project:
GREAT RUSSELL MANSIONS

Title:
PROPOSED BASEMENT FLOOR PLAN - FLAT 2

Scale: 1:100@A3 Date: 11/11/2015

Drawn: JMArchitects Checked: SB

Drg.no: 5922-S(0)002 Rev: #

Heritage Surveys Ltd.

Heritage Surveys Limited
20 Hanover Square
London
W1S 1JY
www.heritage-surveys.com