


BLOCK/SITE PLAN
AREA 55m x 55m A3
SCALE 1:200

Great Russell Mansions,
Great Russell Street,
London WC1B 3BE



© Crown Copyright. Licence number 100047474

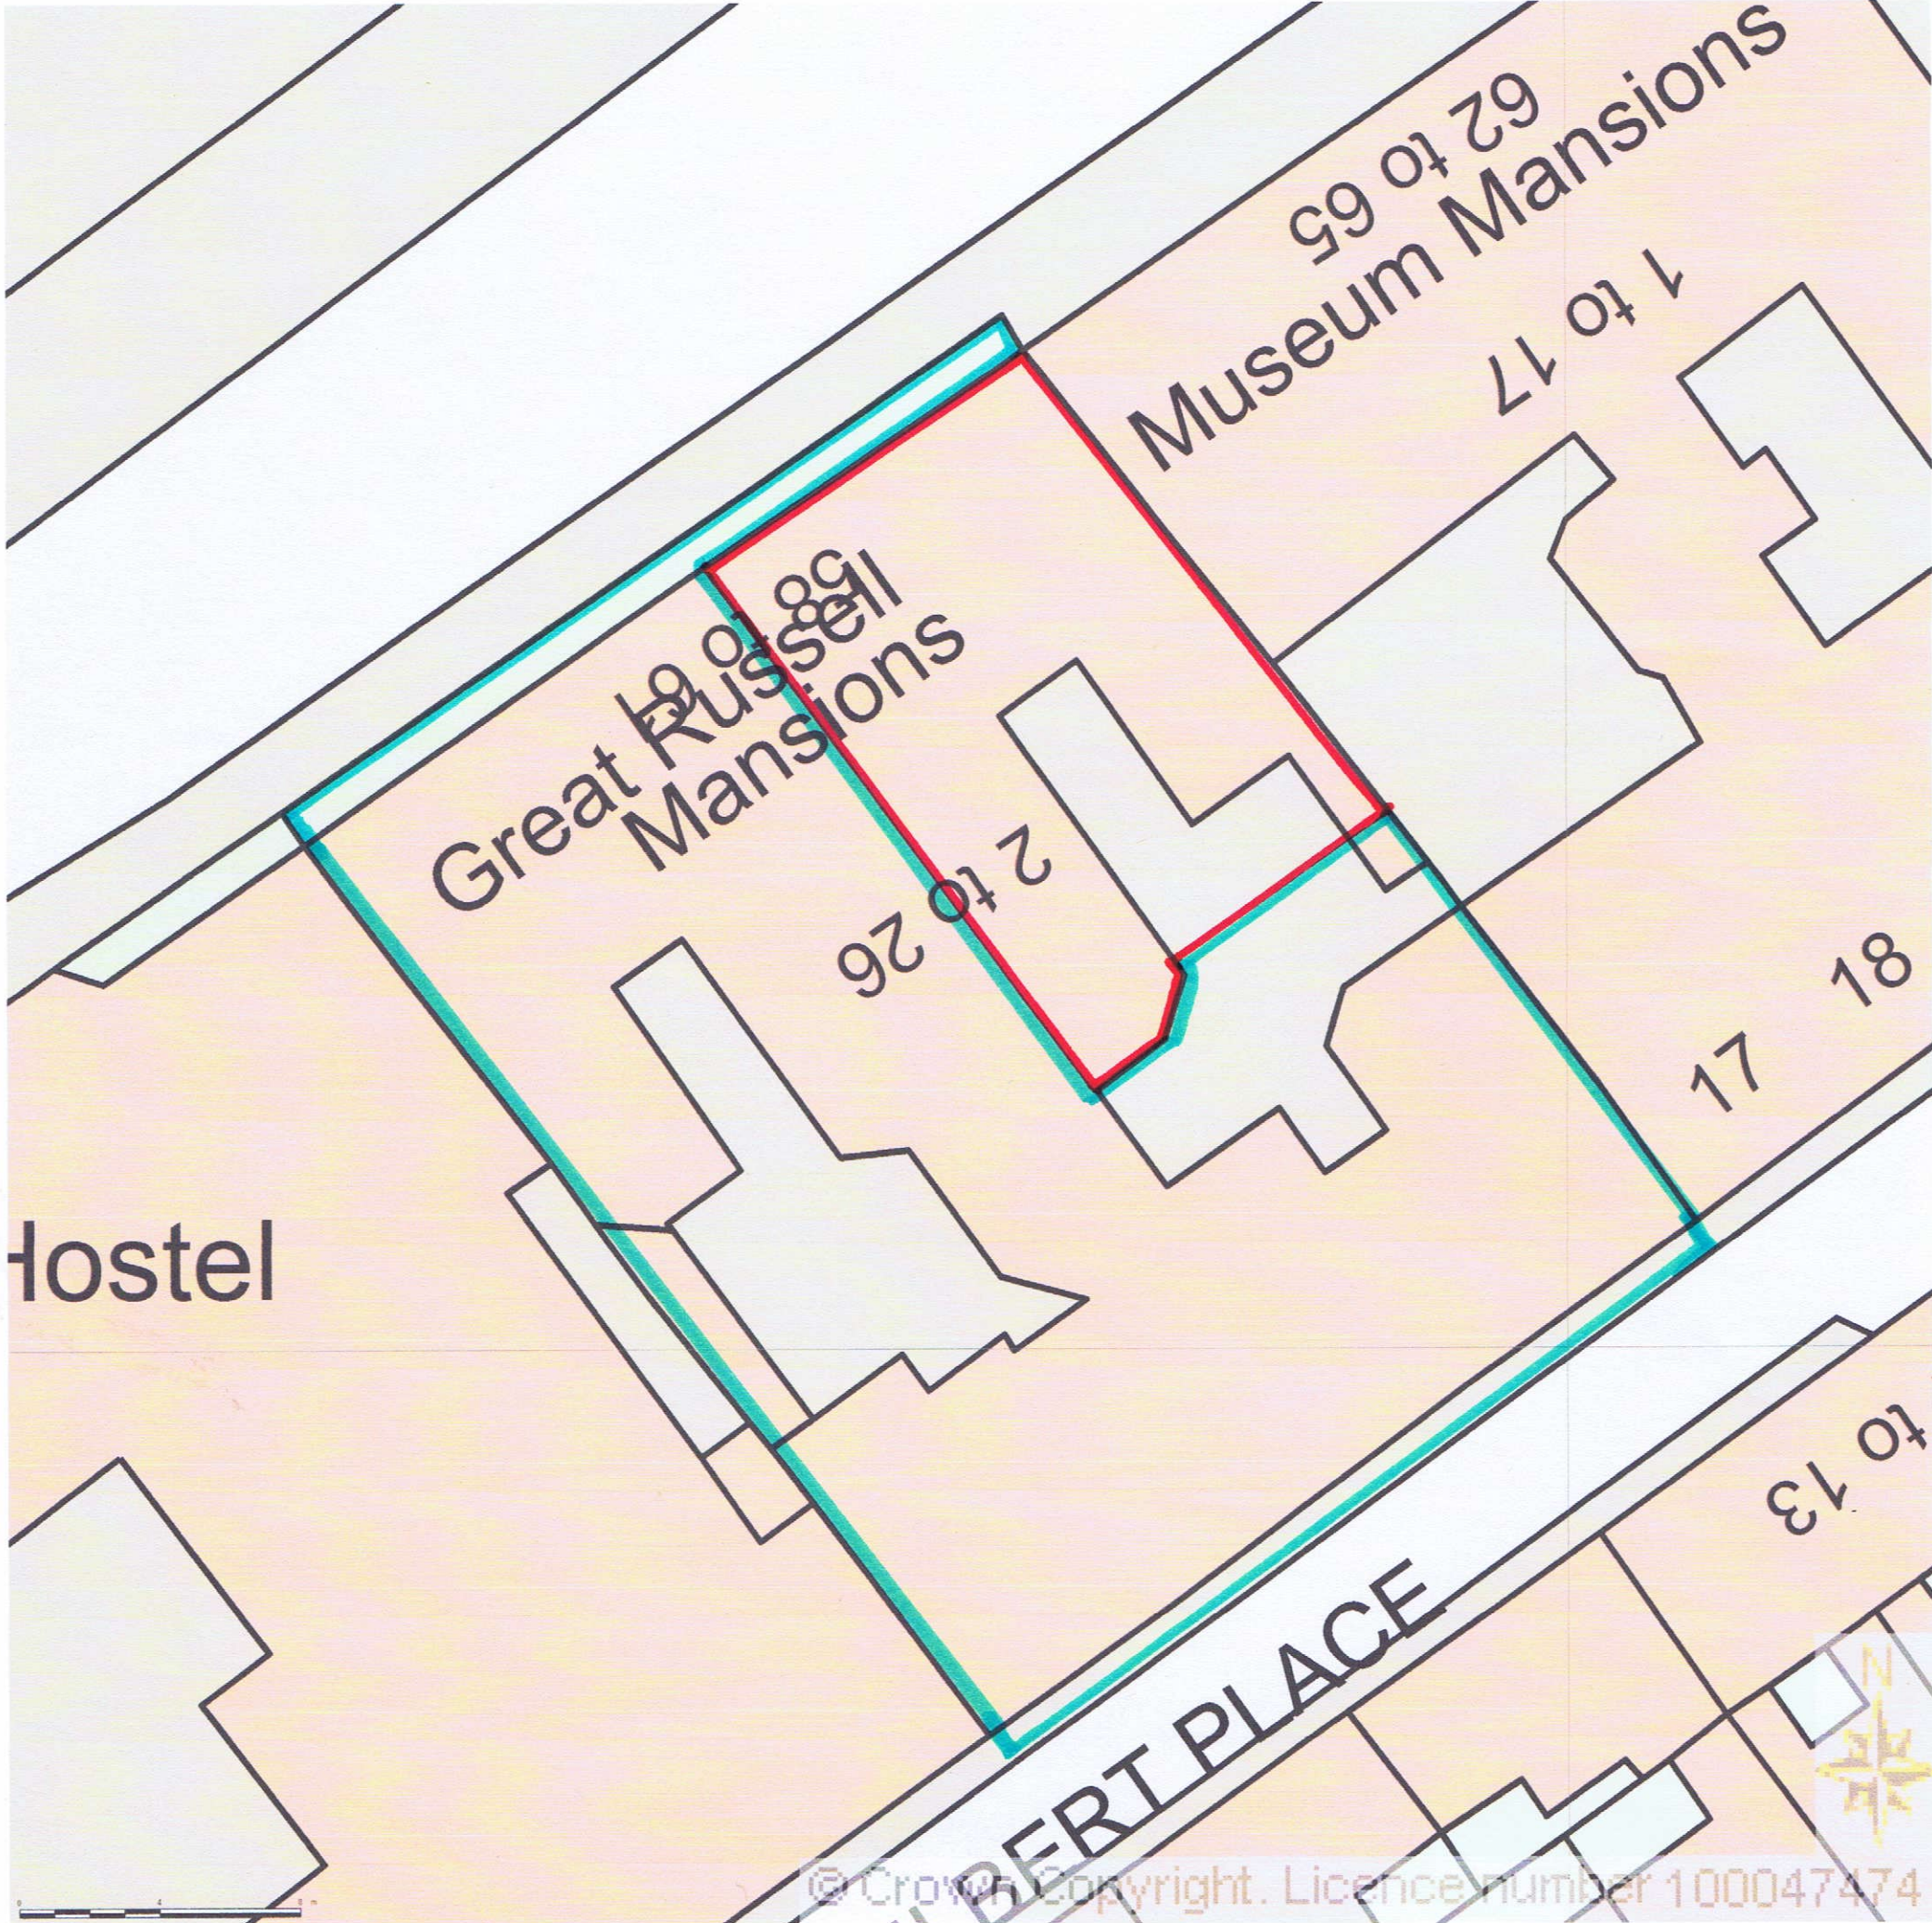