



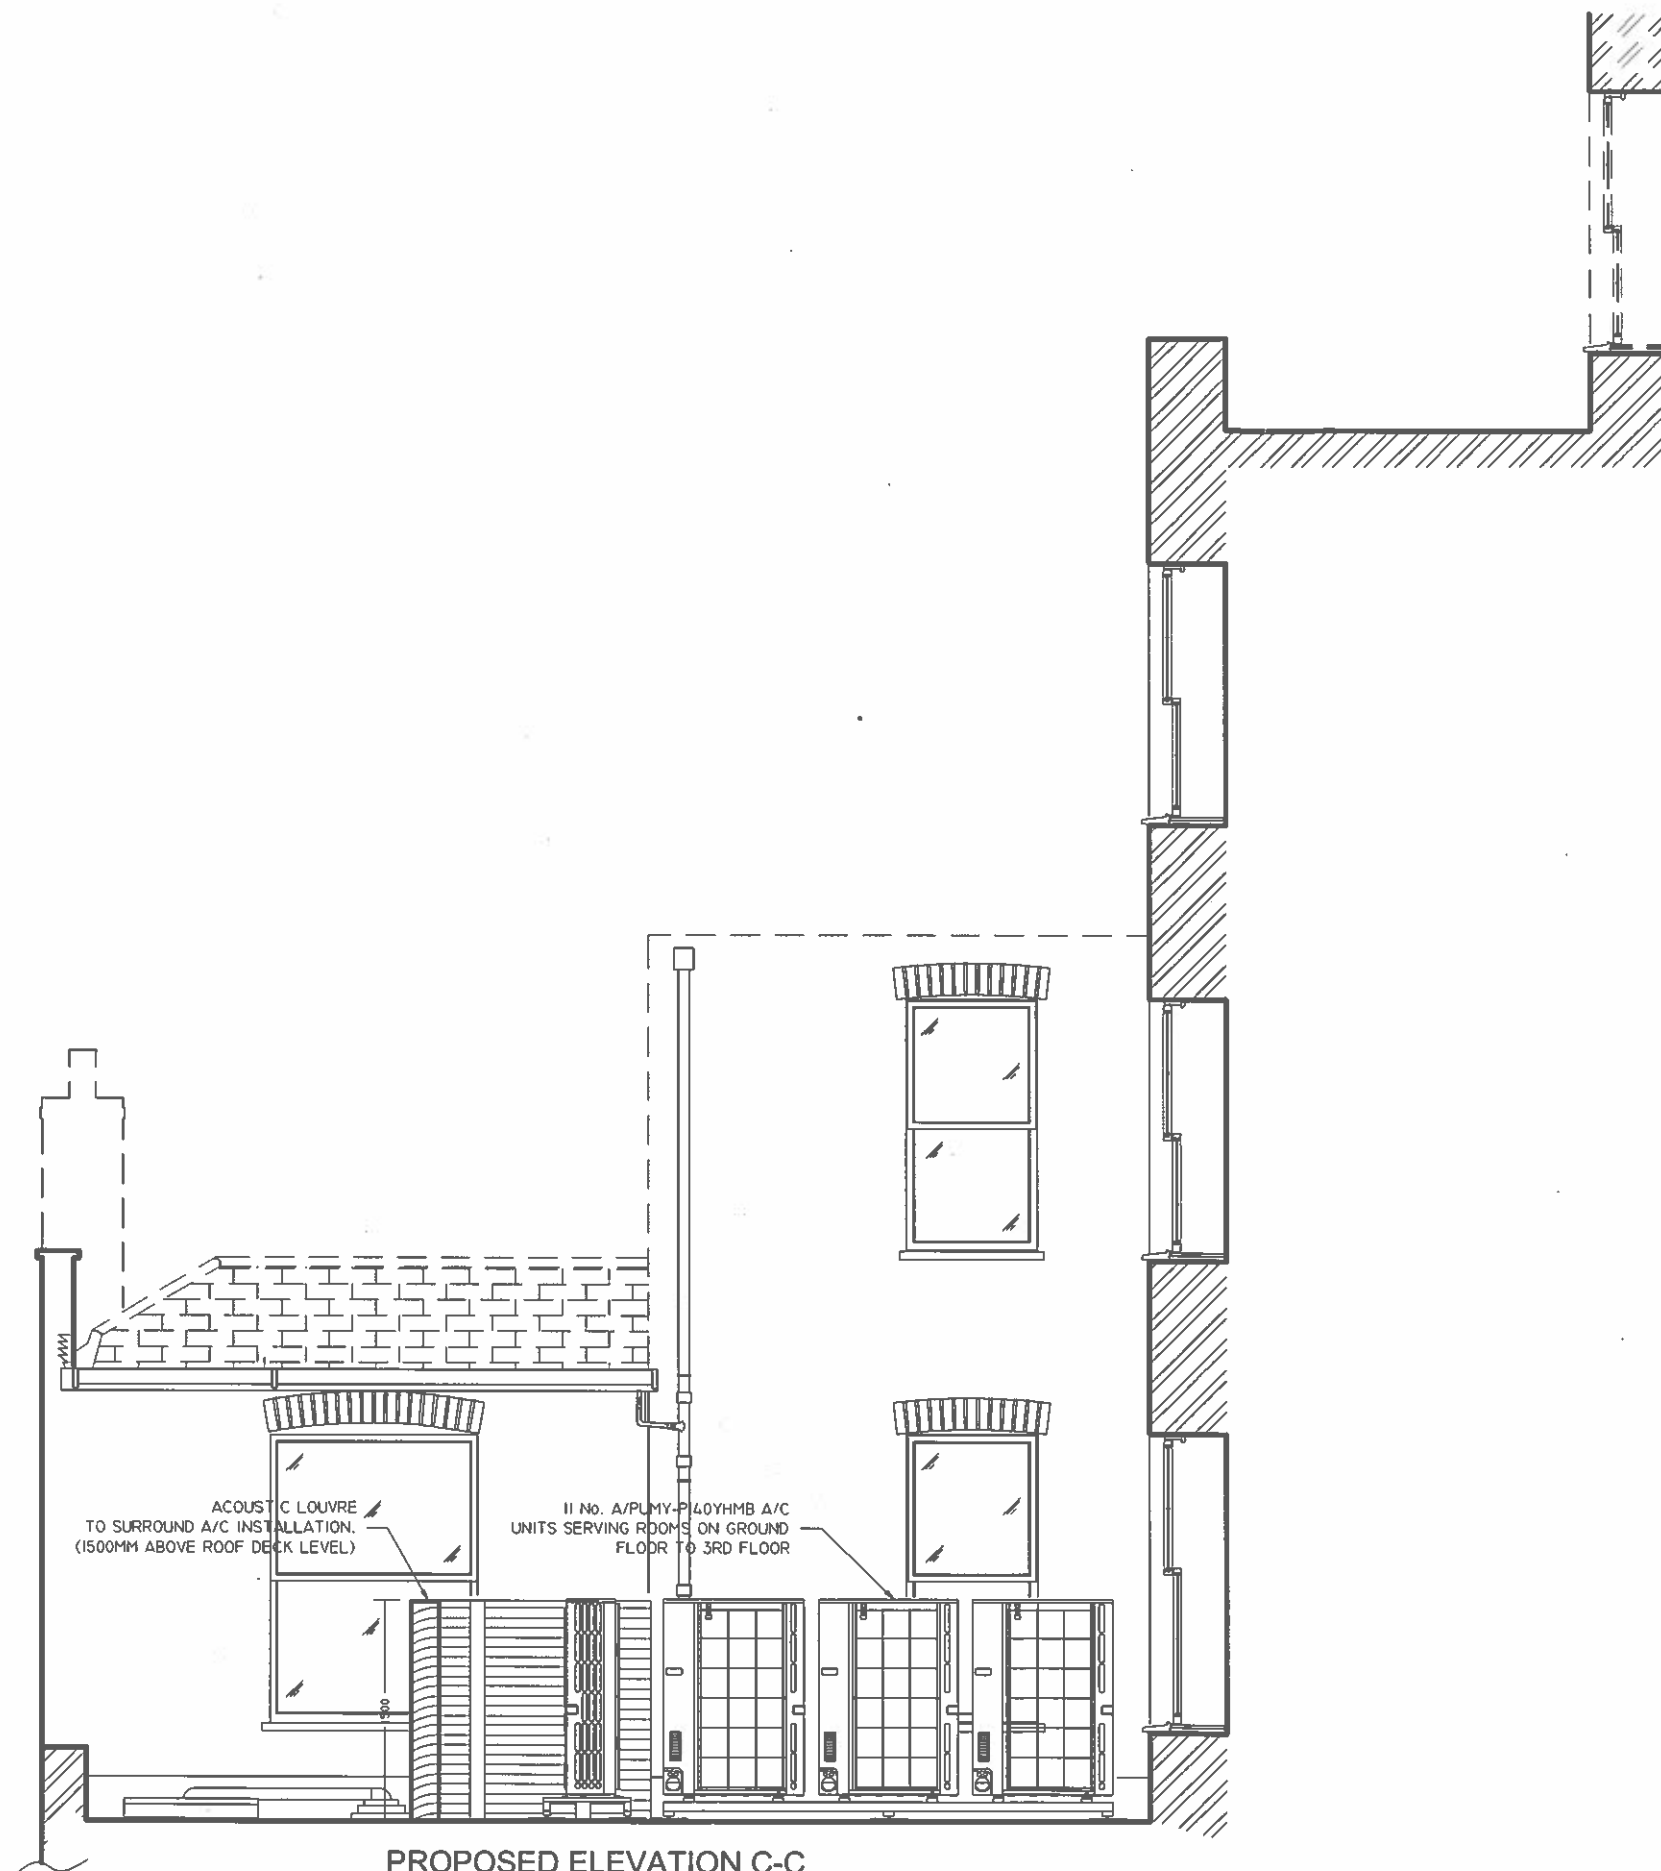


PROPOSED ELEVATION C-C
AT SCALE 1:50 @ A3

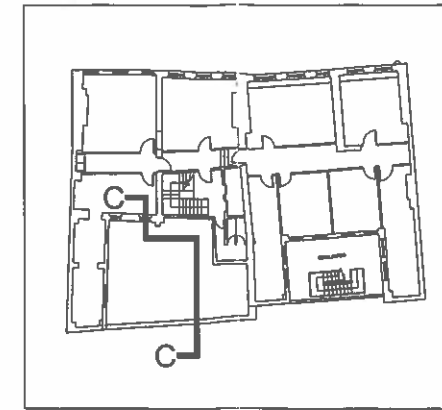


KEY PLAN AT 1:500 @ A3

AMENDMENTS		
REVISION	CONTENT	DATE
1	FIRST ISSUE	30 APRIL 2013

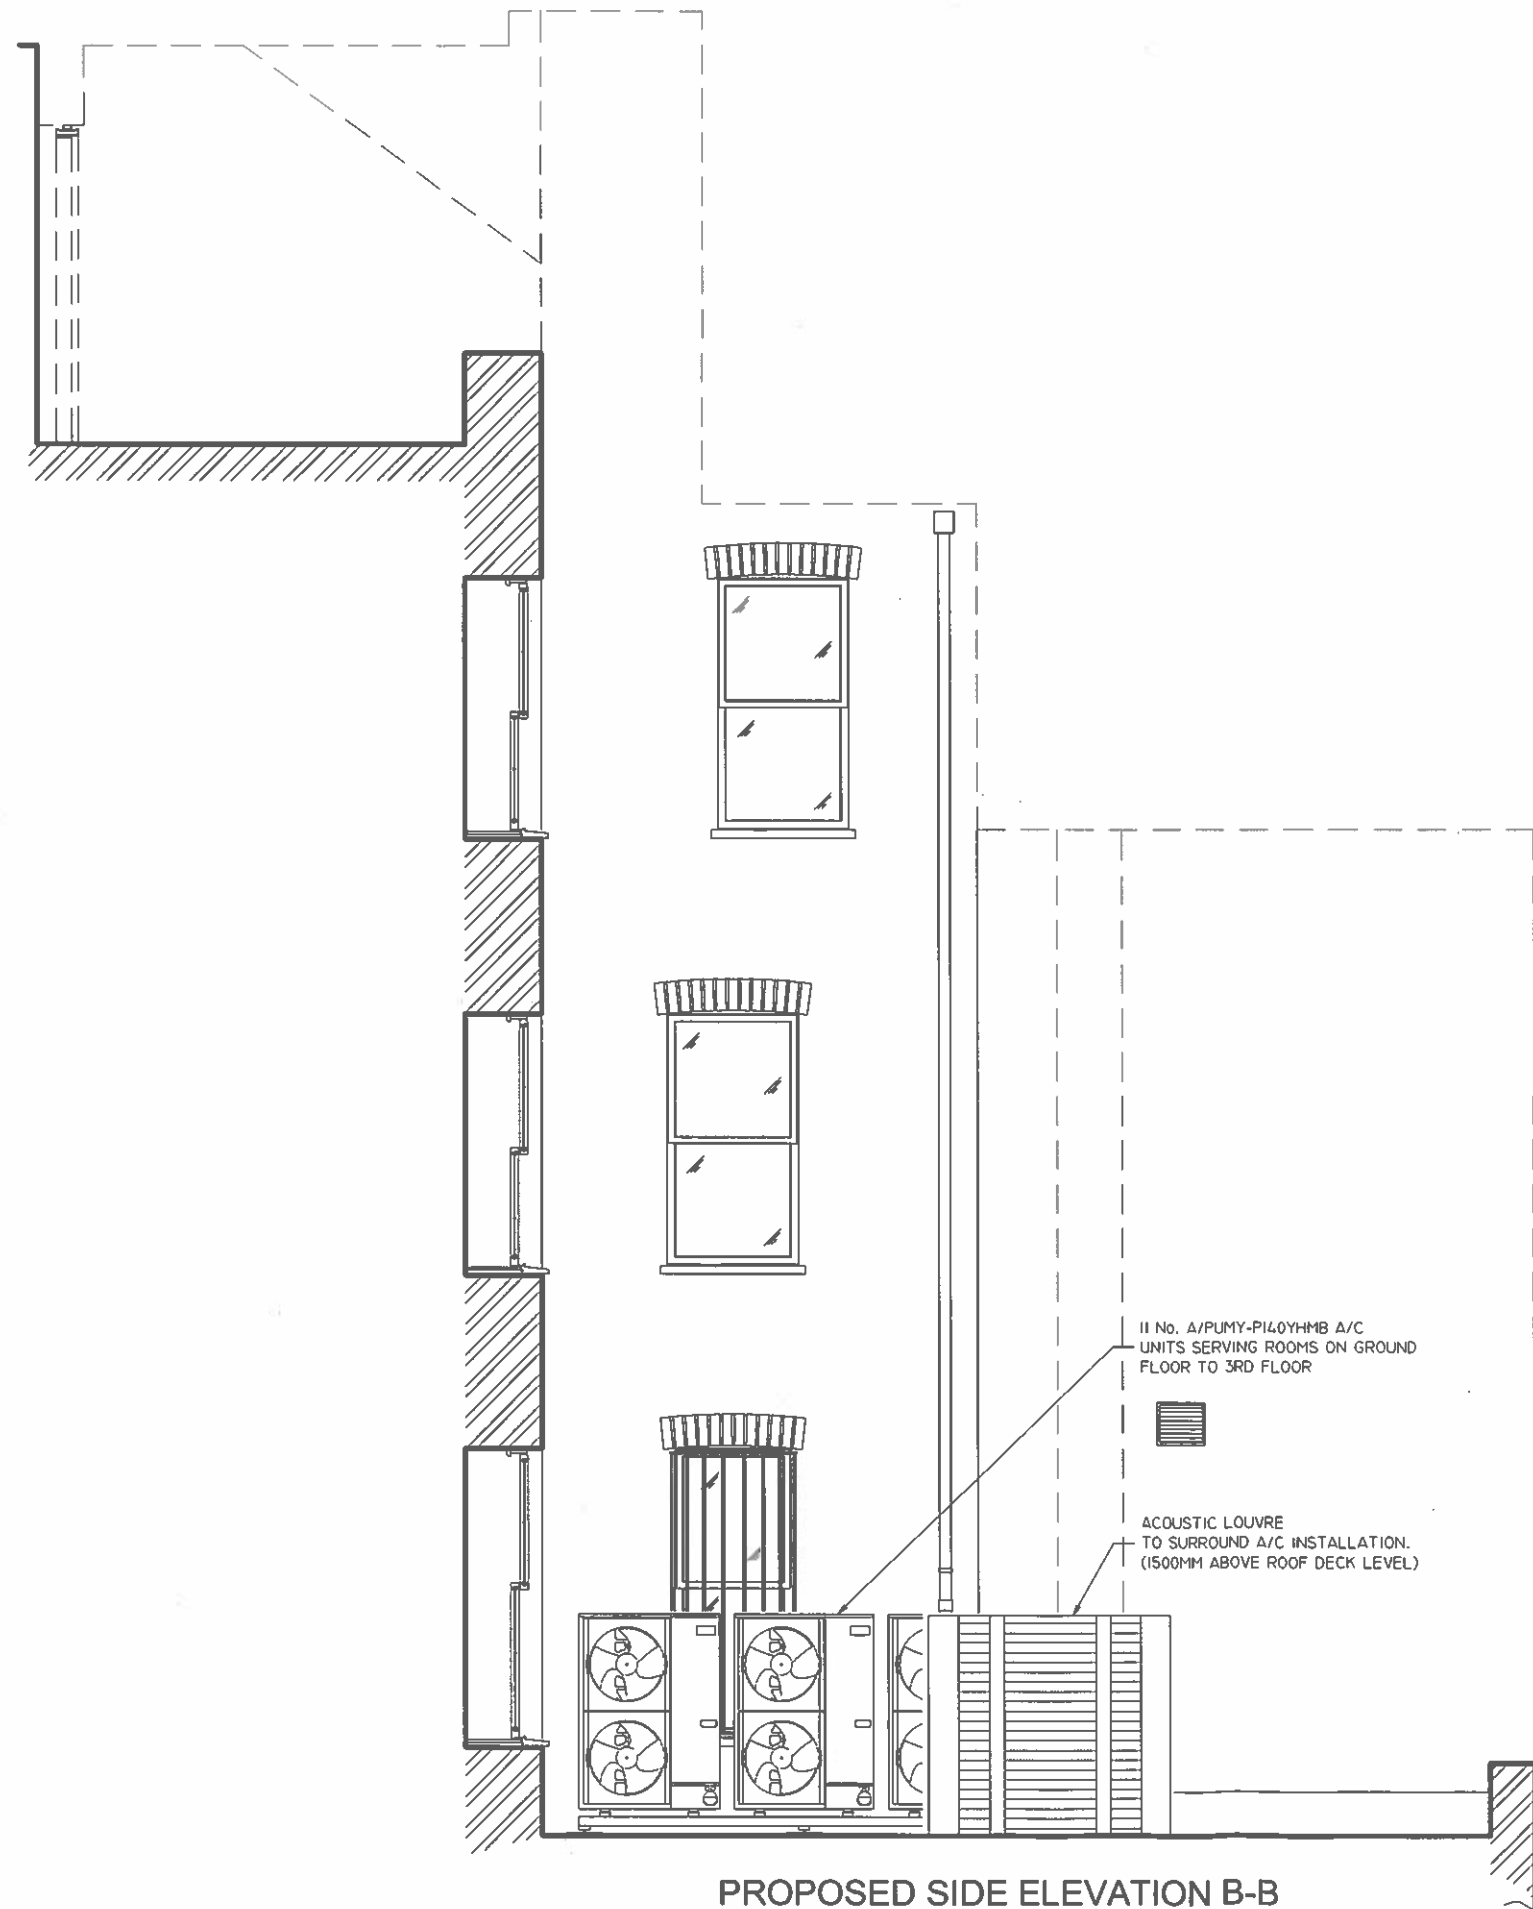

PROPOSED SIDE ELEVATION B-B
AT SCALE 1:50 @ A3

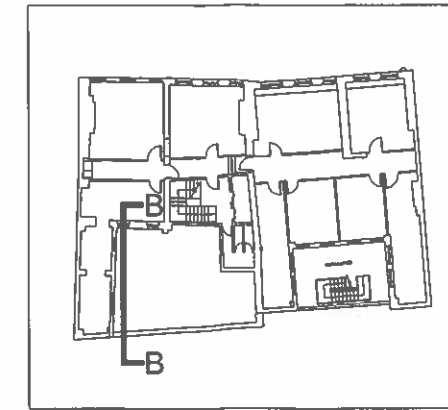

KEY PLAN AT 1:500 @ A3

AMENDMENTS		
REVISION	COMMENT	DATE
1	FIRST ISSUE	30 APRIL 2013

CDM Risk Assessment Details		
CDM FILE NO.	ASSESSED BY	DATE

FIGURED DIMENSIONS ARE TO BE FOLLOWED IN PREFERENCE TO DIMENSIONS
SCALED FROM DRAWINGS. ALL DIMENSIONS TO BE CHECKED ON SITE BY
CONTRACTOR, AND SUCH DIMENSIONS TO BE HIS RESPONSIBILITY. DRAWINGS
ERRORS AND OMISSIONS TO BE REPORTED TO CONTRACT ADMINISTRATOR.

CLIENT

TANFIELD CHAMBERS

JOB TITLE

2-5 WARWICK COURT,
LONDON WC1R 5DJ

DRAWING TITLE


PROPOSED
SIDE ELEVATION BB

SCALE	DATE
1:50 @ A3	APRIL 2013

DRAWN BY	CHECKED BY
MR	JC

Daniel Watney
BUILDING CONSULTANCY
165 FLEET STREET
LONDON EC4A 3DW
www.danielwatney.co.uk
TEL: 020 3077 3400 FAX: 020 3077 3477

JOB NO:	DWG NO:
B30406	P 5

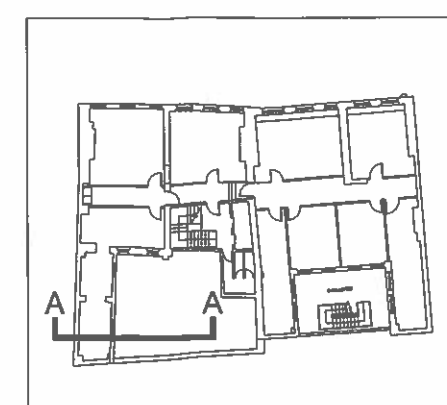

KEY PLAN AT 1:500 @ A3

PROPOSED REAR ELEVATION A-A
AT SCALE 1:50 @ A3



AMENDMENTS		
Revoked	Comment	Date
1	FIRST ISSUE	30 APRIL 2013

CDM1 RISK ASSESSMENT DETAILS		
CDM File No.	Assessed by	Date
FOUNDED DIMENSIONS ARE TO BE FOLLOWED IN PREFERENCE TO DIMENSIONS SCALED FROM DRAWINGS. ALL DIMENSIONS TO BE CHECKED ON SITE BY CONTRACTOR, WHO SHALL BE RESPONSIBLE FOR ANY DISCREPANCIES. DIMENSIONS ERRORS AND OMISSIONS TO BE REPORTED TO CONTRACT ADMINISTRATION.		
CLIENT		
TANFIELD CHAMBERS		
JOB TITLE		
2-5 WARWICK COURT, LONDON WC1R 5DJ		
DRAWING TITLE		
PROPOSED REAR ELEVATION AA		
SCALE		DATE
1:50 @ A3		APRIL 2013
DRAWN BY		CHECKED BY
MR		JC
Daniel Watney BUILDING CONSULTANCY 165 FLEET STREET LONDON EC4A 3DW www.danielwatney.co.uk Tel: 020 3077 3400 Fax: 020 3077 3477		
JOB No		Draw No
B30406		P 4