


EXISTING ELEVATION C-C
AT SCALE 1:50 @ A3

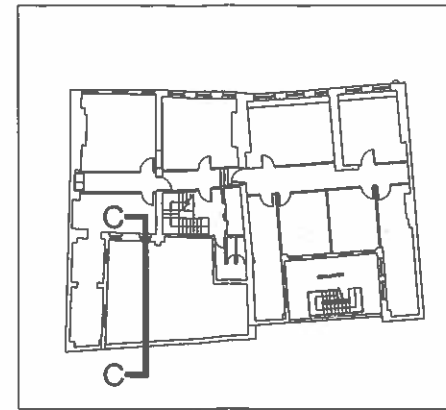

KEY PLAN AT 1:500 @ A3

AMENDMENTS

Revision	Comment	Date
1	FIRST ISSUE	31 APRIL 2013

CDM1 Risk Assessment Details

CDM1 FILE NO.	ASSESSED BY	DATE

FIGURED DIMENSIONS ARE TO BE FOLLOWED BY PREFERENCE TO DIMENSIONS SCALED FROM DRAWING. ALL DIMENSIONS TO BE CHECKED ON SITE BY CONTRACTOR, AND SUCH DIMENSIONS TO BE HIS RESPONSIBILITY. DRAWING ERRORS AND OMISSIONS TO BE REPORTED TO CONTRACT ADMINISTRATOR.

CLIENT
TANFIELD CHAMBERS

JOB TITLE
2-5 WARWICK COURT,
LONDON WC1R 5DJ

DRAWING TITLE
EXISTING
SIDE ELEVATION CC

SCALE
1:50 @ A3

DATE
APRIL 2013


DRAWN BY
MR

CHECKED BY
JC


Daniel Watney
BUILDING CONSULTANCY
185 FLEET STREET
LONDON EC4A 3DW
www.danielwatney.co.uk
020 3077 3400 Fax: 020 3077 3477

JOB NO.
B30406

DWG NO.
P 3

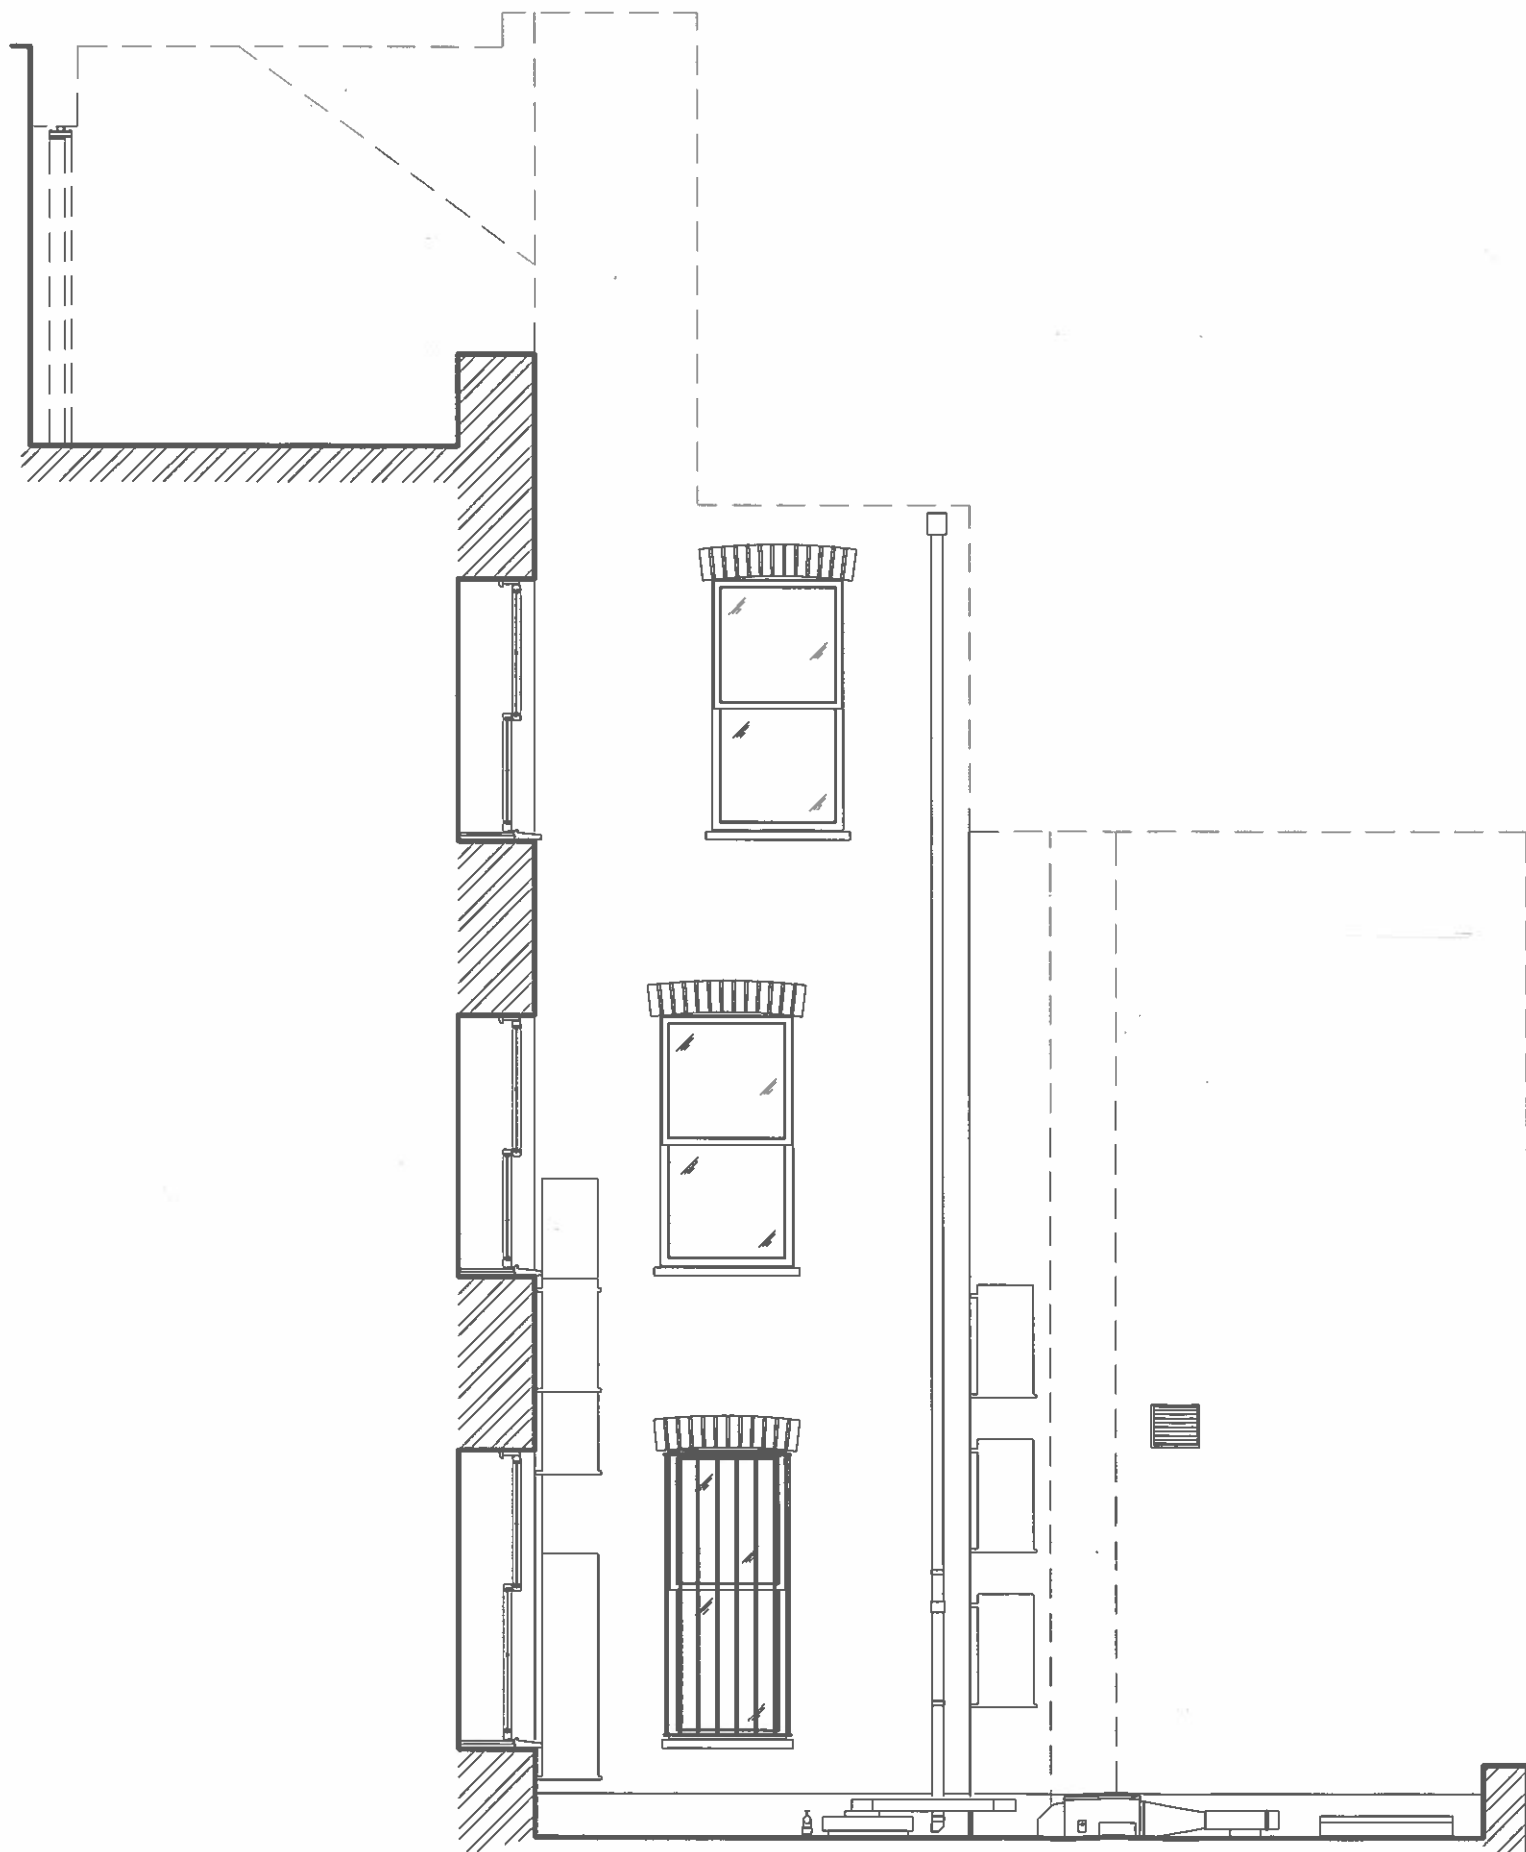

EXISTING SIDE ELEVATION B-B
AT SCALE 1:50 @ A3

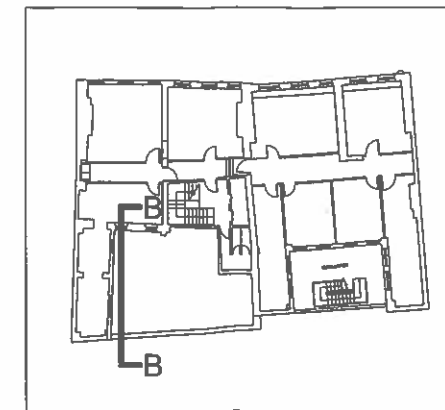

KEY PLAN AT 1:500 @ A3

AMENDMENTS		
Revision	Content	Date
1	First Issue	30 APRIL 2013

CDM Risk Assessment Details

CDM FILE NO.	ASSESSED BY	DATE

FIGURED DIMENSIONS ARE TO BE FOLLOWED IN PREFERENCE TO DIMENSIONS SCALED FROM DRAWING. ALL DIMENSIONS TO BE CHECKED ON SITE BY CONTRACTOR, AND SUCH DIMENSIONS TO BE HIS RESPONSIBILITY. DRAWING ERRORS AND OMISSIONS TO BE REPORTED TO CONTRACT ADMINISTRATOR.

CLIENT

TANFIELD CHAMBERS

JOB TITLE

2-5 WARWICK COURT,
LONDON WC1R 5DJ

DRAWING TITLE


EXISTING
SIDE ELEVATION BB

SCALE	DATE
1:50 @ A3	APRIL 2013


DRAWN BY	CHECKED BY
MR	JC

Daniel Watney
BUILDING CONSULTANCY
165 FLEET STREET
LONDON EC4A 2DW
www.danielwatney.co.uk
020 3077 3400 Fax: 020 3077 3477

JOB NO.	DWG NO.
B30406	P 2

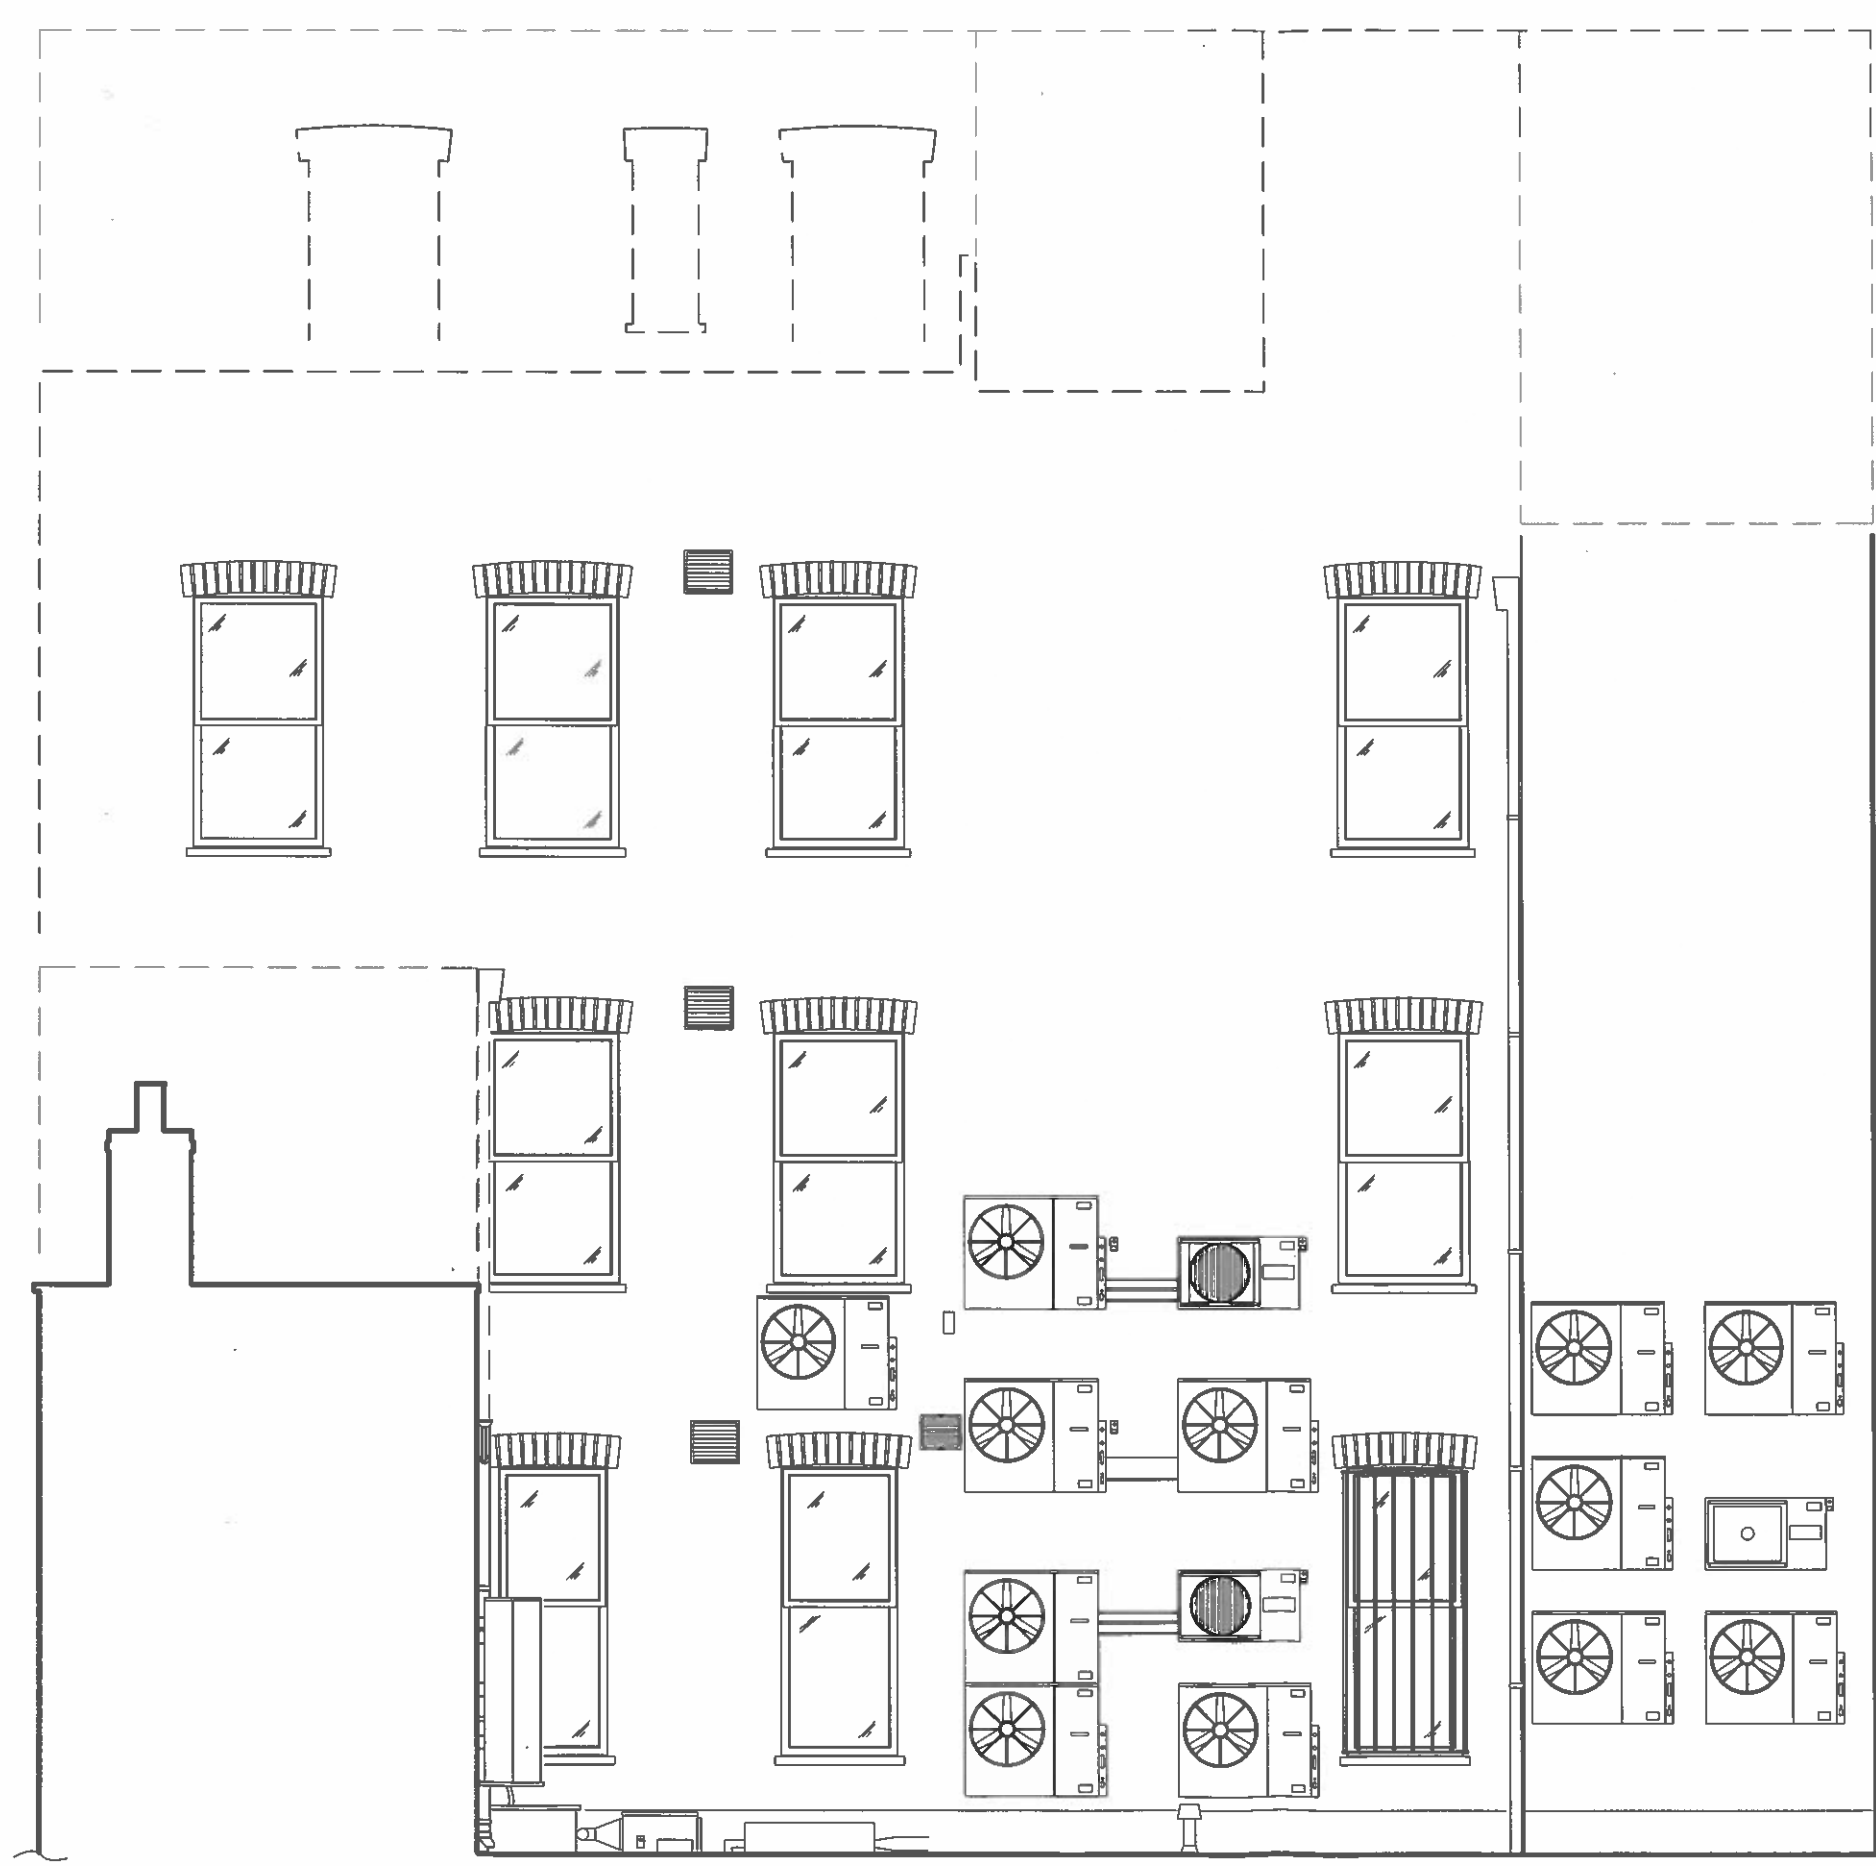

EXISTING REAR ELEVATION A-A
AT SCALE 1:50 @ A3

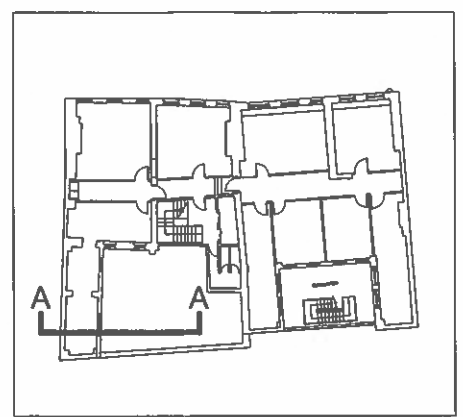

KEY PLAN AT 1:500 @ A3

AMENDMENTS		
Rev	Comment	Date
1	FIRST ISSUE	31 APRIL 2013

CDM Risk Assessment Details		
CDM File No.	Assessed By	Date

FIGURED DIMENSIONS ARE TO BE FOLLOWED IN PREFERENCE TO DIMENSIONS SCALED FROM DRAWING. ALL DIMENSIONS TO BE CHECKED ON SITE BY CONTRACTOR, AND SUCH CHECKING TO BE HIS RESPONSIBILITY. DRAWING ERRORS AND OMISSIONS TO BE REPORTED TO CONTRACT ADMINISTRATION.

CLIENT
TANFIELD CHAMBERS

JOB TITLE
2-5 WARWICK COURT,
LONDON WC1R 5DJ

DRAWING TITLE
EXISTING
REAR ELEVATION AA

SCALE	DATE
1:50 @ A3	APRIL 2013

DRAWN BY	CHECKED BY
MR	JC

Daniel Watney
BUILDING CONSULTANCY
185 FLEET STREET
LONDON EC4A 3DW
www.danielwatney.co.uk
020 3077 3400 Fax: 020 3077 3477

JOB NO.	DWG NO.
B30406	P 1