


Scale: 1:1250

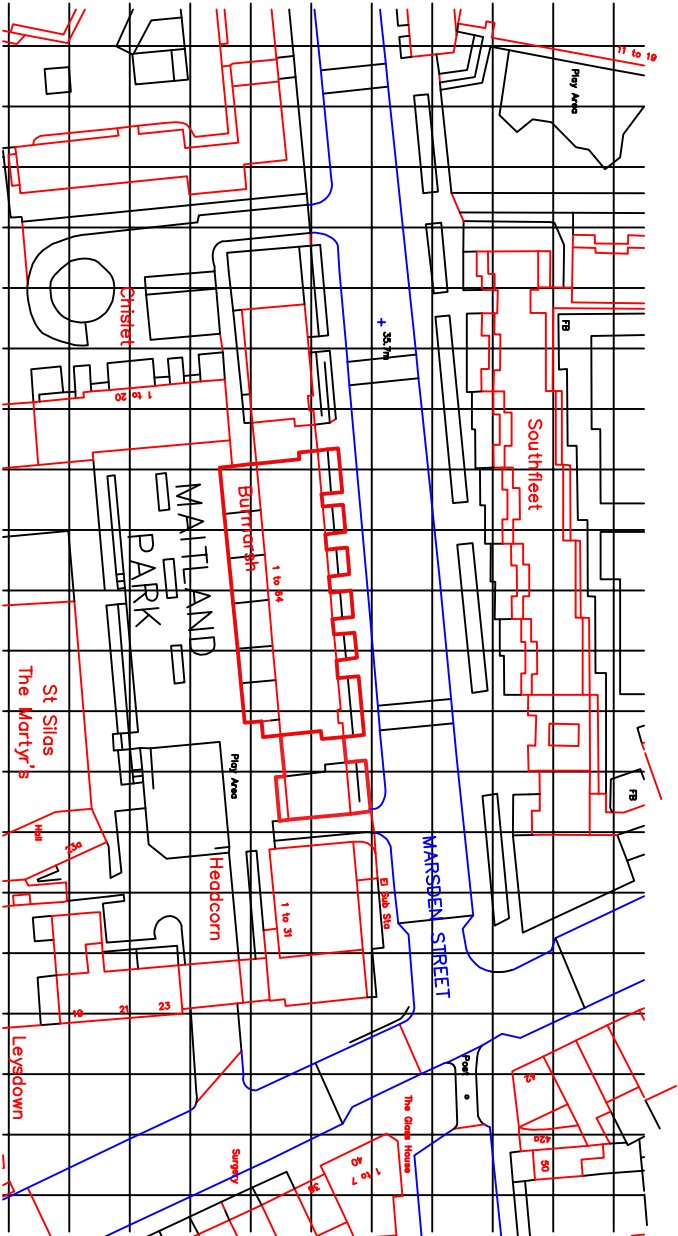

Ordnance Survey (c) Crown Copyright 2015. All rights reserved. Licence number 100022432

A4

Client: Keepmoat - Apollo Property Services

Address: 71 Marsden Road Camden London, NW5 3JA

Project: Burnmarsh Workshops Phase 2 - New Railings and Planting Platform

Title: Site Plan

Scale: 1:1250

Drawn: D C

Date: 9/10/15

27692

04



BAILY & GARNER
146-148 ELTHAM HILL
LONDON SE10 7W
T: 020 8294 1000
E: general@bailygarner.co.uk