




CONSTRUCTION KEY

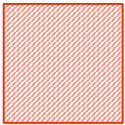

DEMOLITION

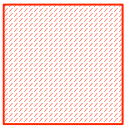

EXCAVATION

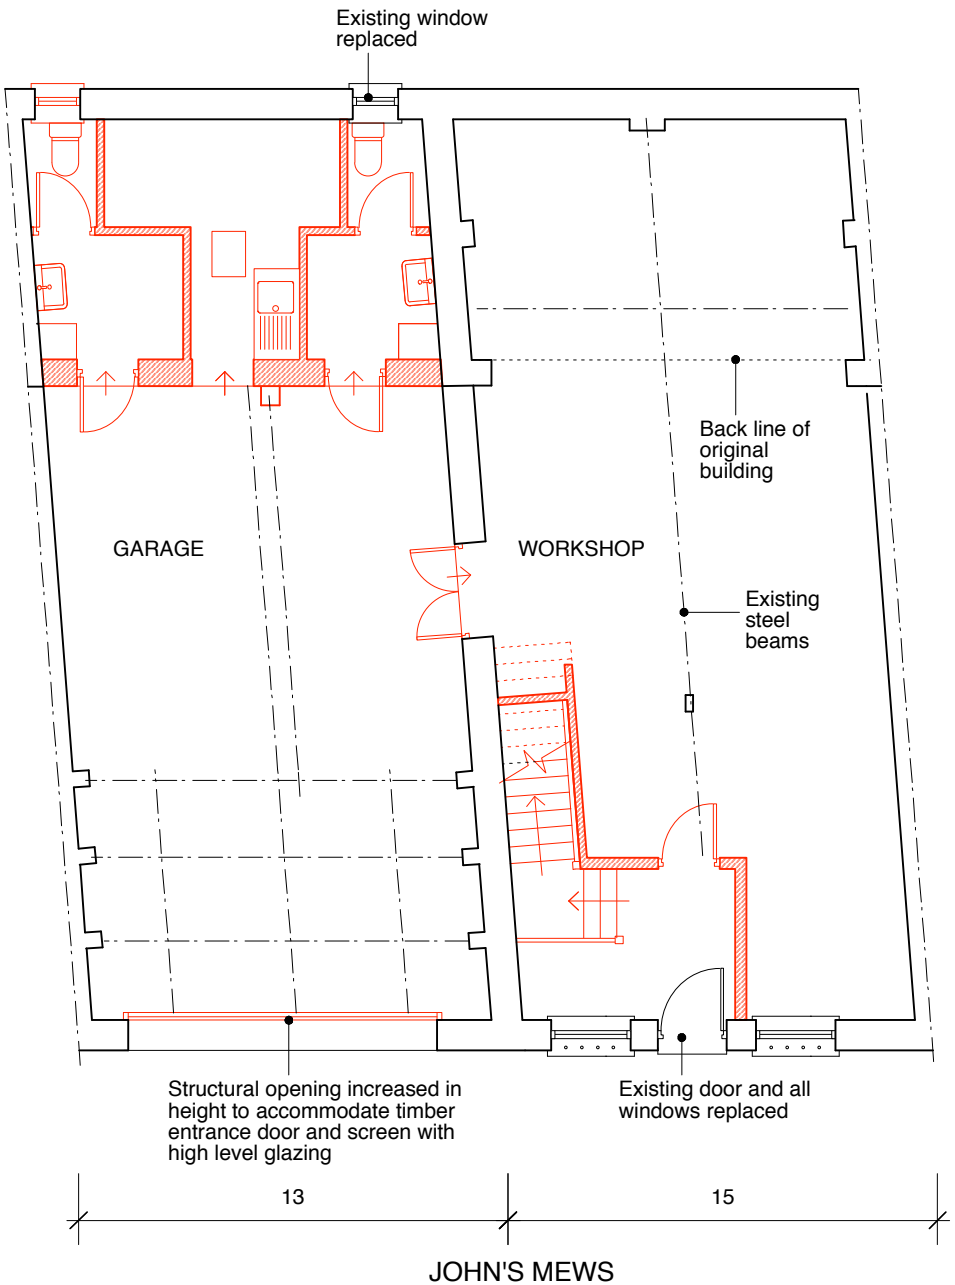

GROUND FLOOR DEMOLITION PLAN



FIRST FLOOR DEMOLITION PLAN

GENERAL NOTES:

DO NOT SCALE FROM THIS DRAWING.

ALL DIMENSIONS MUST BE CHECKED ON SITE AND ANY DISCREPANCIES VERIFIED WITH THE ARCHITECT.

CLIENT

**WANDSWORTH  
SAND + STONE LTD.**

JOB TITLE

**13/15 JOHN'S MEWS  
LONDON  
WC1N 2PA**

DRAWING TITLE

**GROUND + FIRST  
FLOOR DEMOLITION  
PLANS**

SCALE

**1:100@A3**

DATE

**05.14**

**FT ARCHITECTS LTD**

Hamilton House  
Mabledon Place  
Bloomsbury  
WC1H 9BB

020 7953 0388

[www.ftarchitects.co.uk](http://www.ftarchitects.co.uk)

DRAWING No.


**200\_31\_23**

REVISION

SCALE

0 (metres)


5

 


CONSTRUCTION KEY

DEMOLITION


EXCAVATION

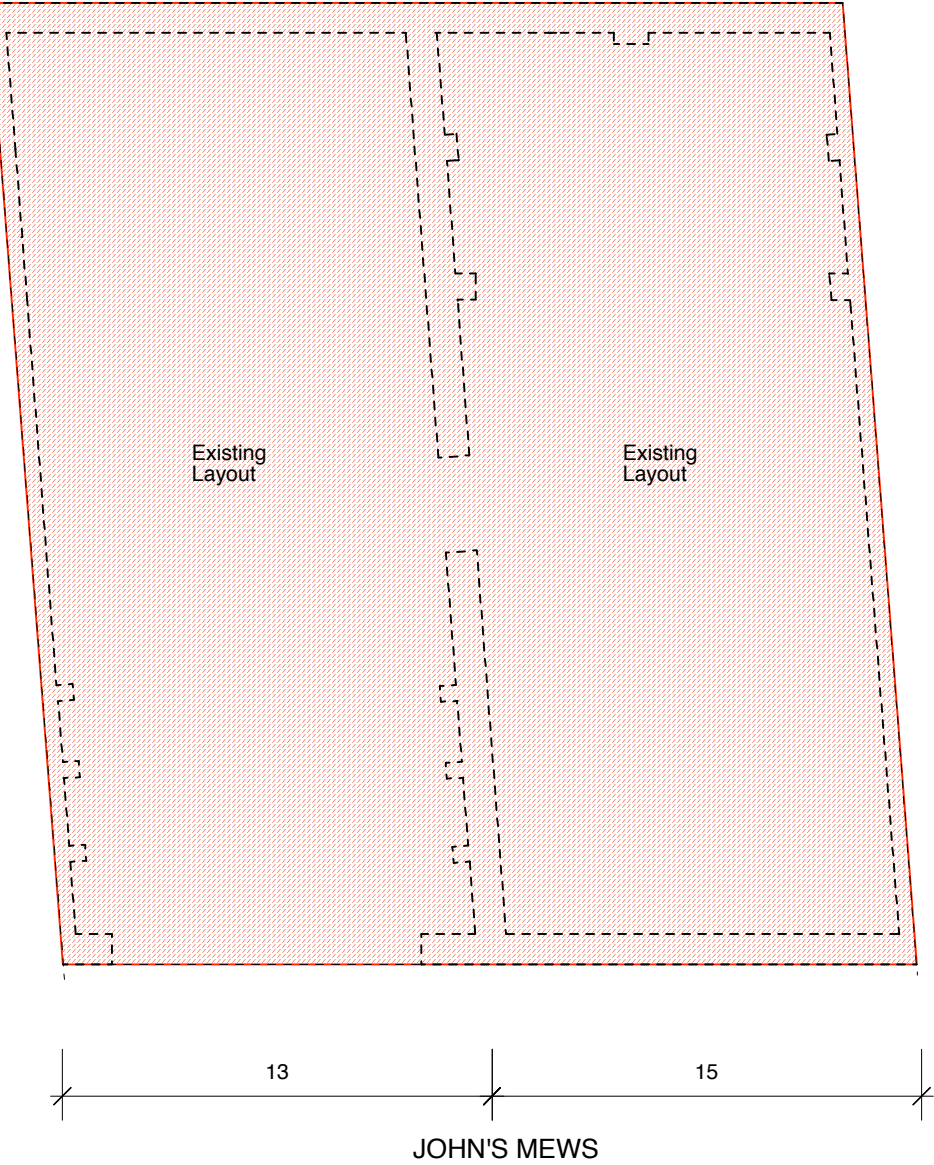

BASEMENT EXCAVATION PLAN

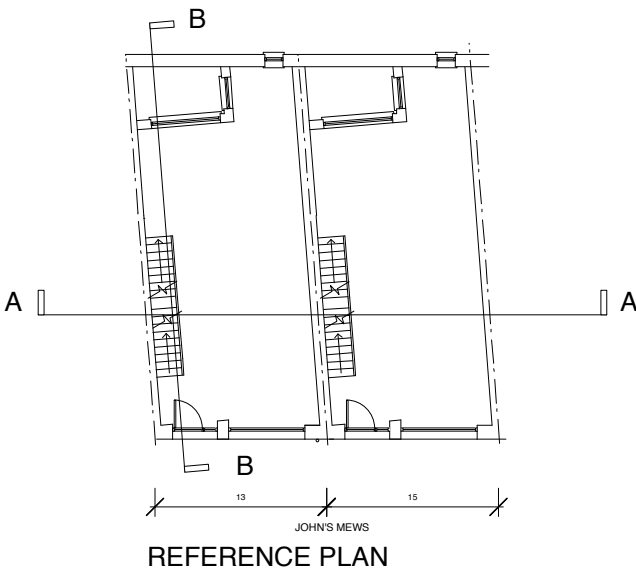

REFERENCE PLAN

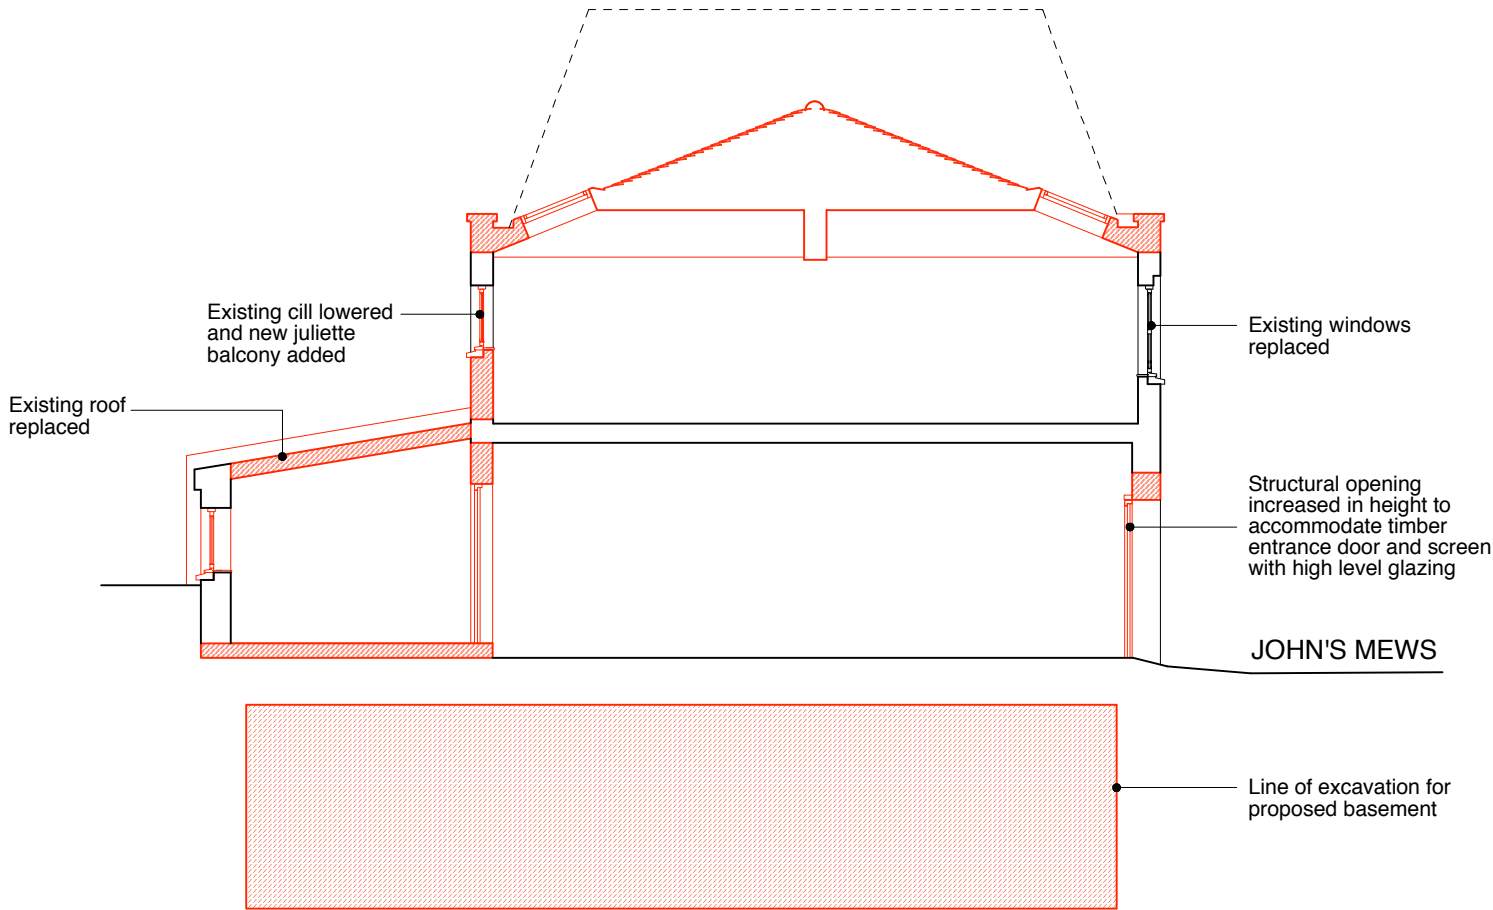

EXISTING SECTION B-B

GENERAL NOTES:  
DO NOT SCALE FROM THIS DRAWING.  
ALL DIMENSIONS MUST BE CHECKED ON SITE AND ANY DISCREPANCIES VERIFIED WITH THE ARCHITECT.

CLIENT  
**WANDSWORTH SAND + STONE LTD.**


JOB TITLE  
**13/15 JOHN'S MEWS LONDON WC1N 2PA**

DRAWING TITLE  
**BASEMENT EXCAVATION PLAN + CONSTRUCTION SECTION**

SCALE <b>1:100@A3</b>	DATE <b>05.14</b>
--------------------------	----------------------

**FT ARCHITECTS LTD**  
Hamilton House  
Mabledon Place  
Bloomsbury  
WC1H 9BB  
020 7953 0388  
www.ftarchitects.co.uk


DRAWING No. <b>200_31_24</b>	REVISION
---------------------------------	----------

 

CONSTRUCTION KEY

DEMOLITION

EXCAVATION

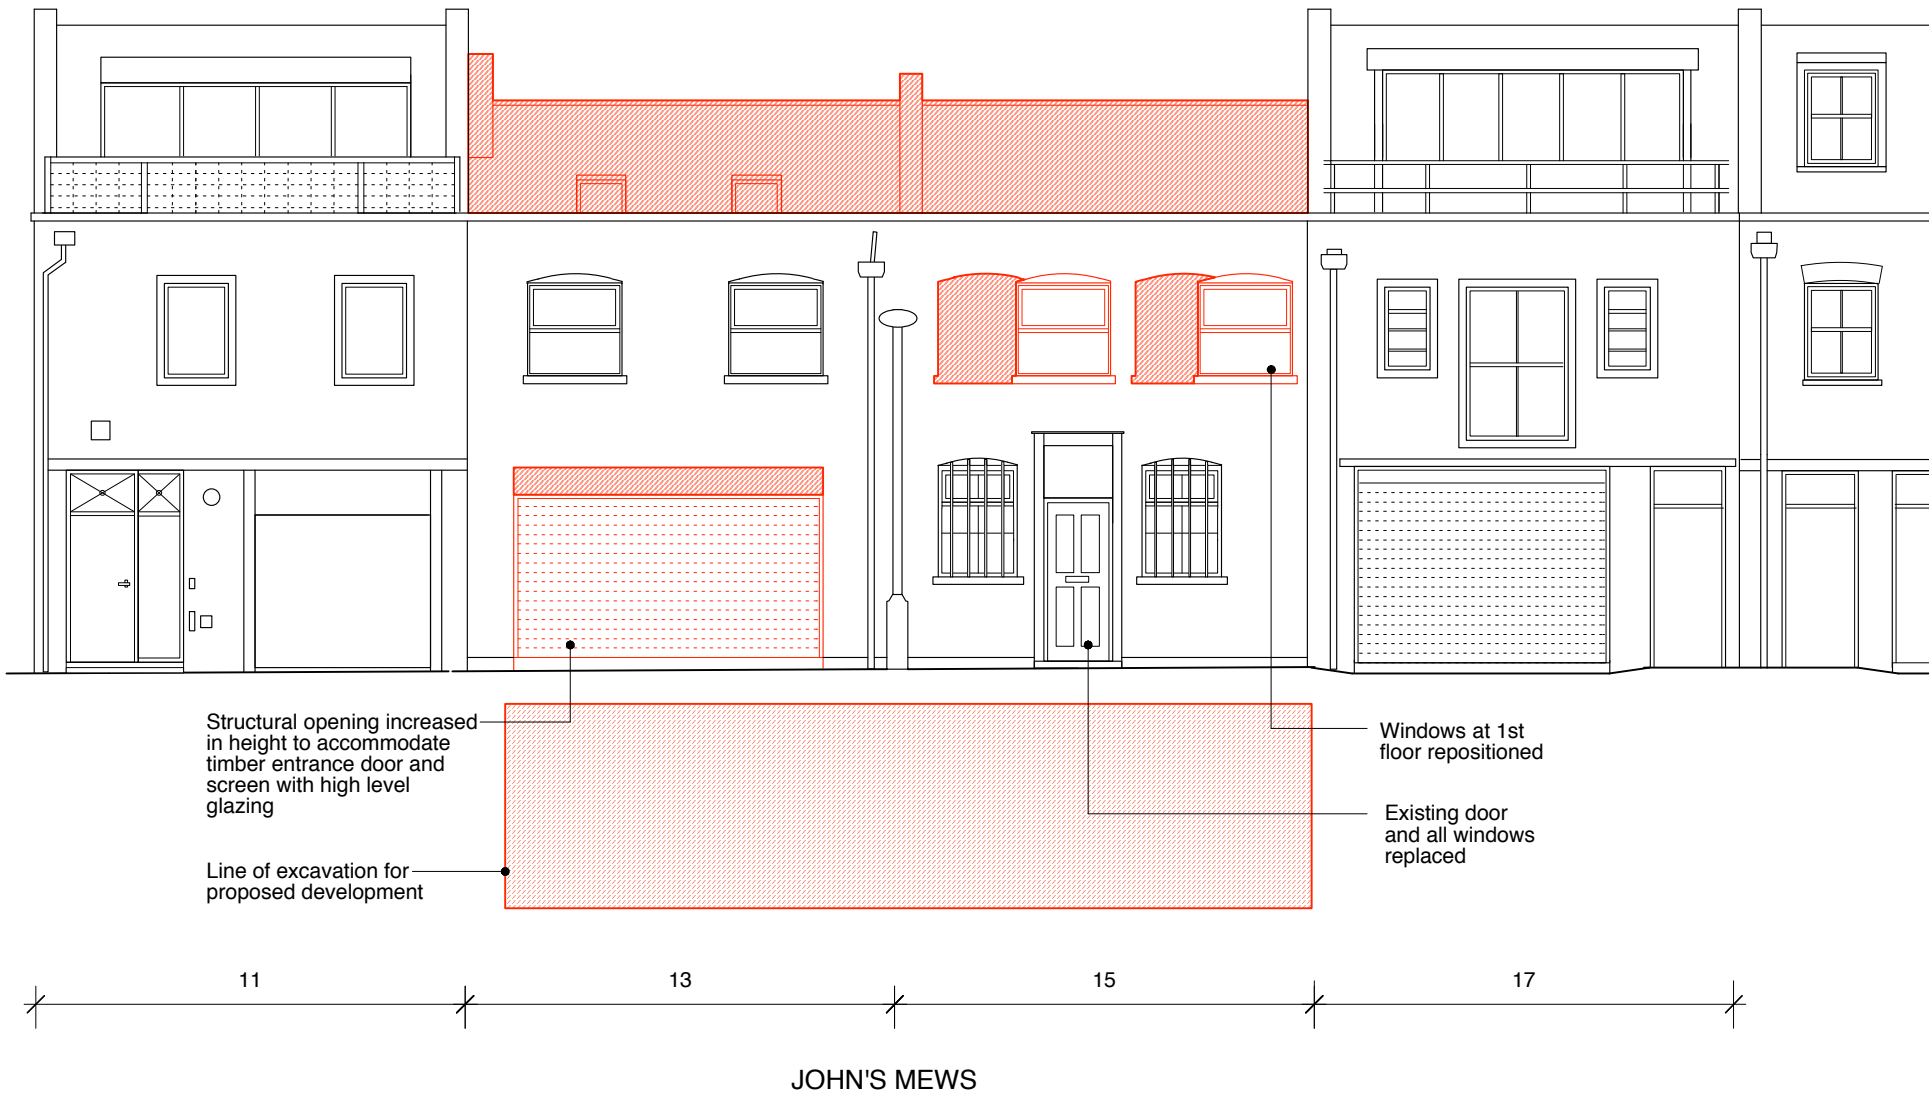

EXISTING STREET SCENE



GENERAL NOTES:

DO NOT SCALE FROM THIS DRAWING.

ALL DIMENSIONS MUST BE CHECKED ON SITE AND ANY DISCREPANCIES VERIFIED WITH THE ARCHITECT.

CLIENT

**WANDSWORTH SAND + STONE LTD.**

JOB TITLE

**13/15 JOHN'S MEWS LONDON WC1N 2PA**

DRAWING TITLE

**EXCAVATION ELEVATION**

SCALE	DATE
<b>1:100@A3</b>	<b>05.14</b>

**FT ARCHITECTS LTD**


Hamilton House  
Mabledon Place  
Bloomsbury  
WC1H 9BB

020 7953 0388


[www.ftarchitects.co.uk](http://www.ftarchitects.co.uk)

DRAWING No.	REVISION
<b>200_31_25</b>	


CONSTRUCTION KEY

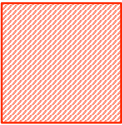

DEMOLITION

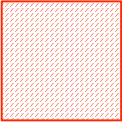

EXCAVATION

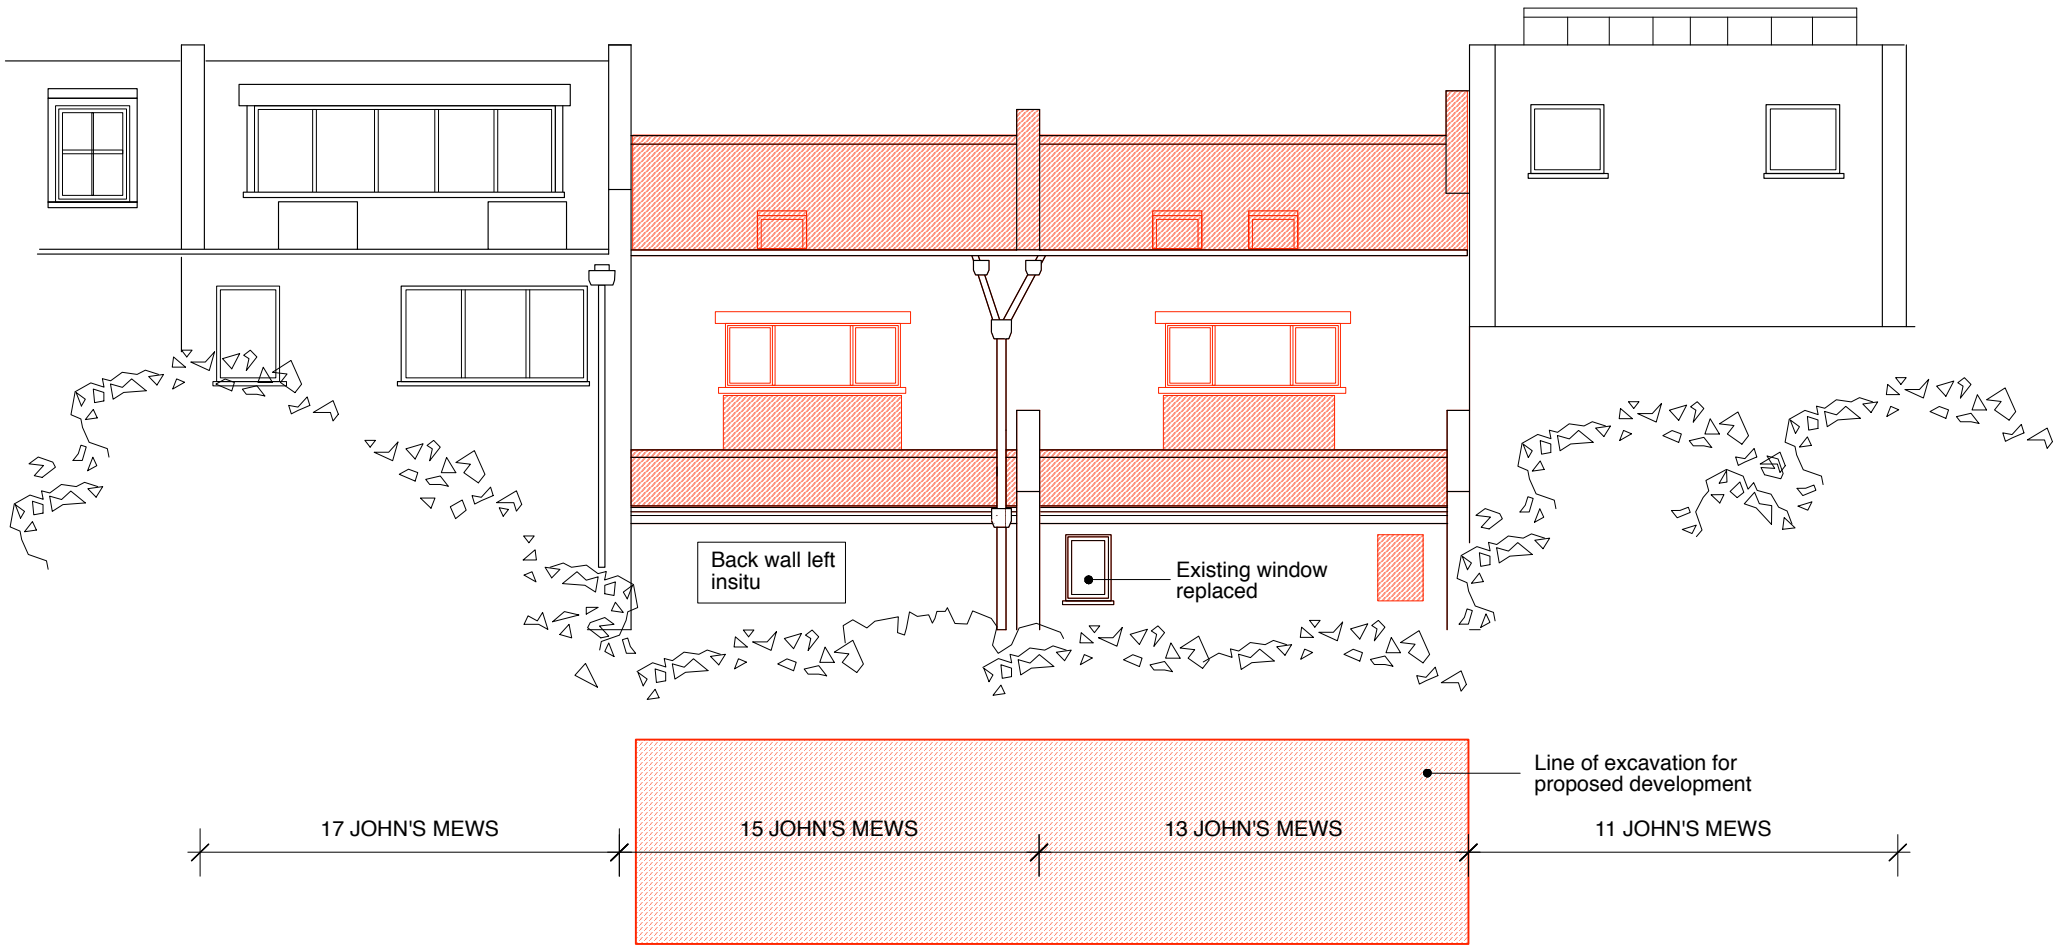

EXISTING REAR ELEVATION



GENERAL NOTES:

DO NOT SCALE FROM THIS DRAWING.

ALL DIMENSIONS MUST BE CHECKED ON SITE AND ANY DISCREPANCIES VERIFIED WITH THE ARCHITECT.

CLIENT

**WANDSWORTH SAND + STONE LTD.**

JOB TITLE

**13/15 JOHN'S MEWS LONDON WC1N 2PA**

DRAWING TITLE

**DEMOLITION REAR ELEVATION**

SCALE	DATE
<b>1:100@A3</b>	<b>05.14</b>

**FT ARCHITECTS LTD**

Hamilton House  
Mabledon Place  
Bloomsbury  
WC1H 9BB

020 7953 0388

[www.ftarchitects.co.uk](http://www.ftarchitects.co.uk)

DRAWING No.	REVISION
<b>200_31_26</b>	