



© This Drawing is the copyright of benjamin + beauchamp architects ltd.
All dimensions to be checked on site by contractor and not scaled from this drawing.
benjamin + beauchamp architects ltd accept no liability for any expense, loss or damage of whatever nature and however arising from any variation made to this drawing, or in the execution of the work to which it relates, which has not been referred to them and their approval obtained.
P:\PRIMROSE HILL - Chamberlain Street - 0455\Drawings, Photos & Graphics\B2 Drawings\Drawing board\1 - Planning\0455.CF.01 Primrose Hill - Roof Plans Existing and Proposed.dwg

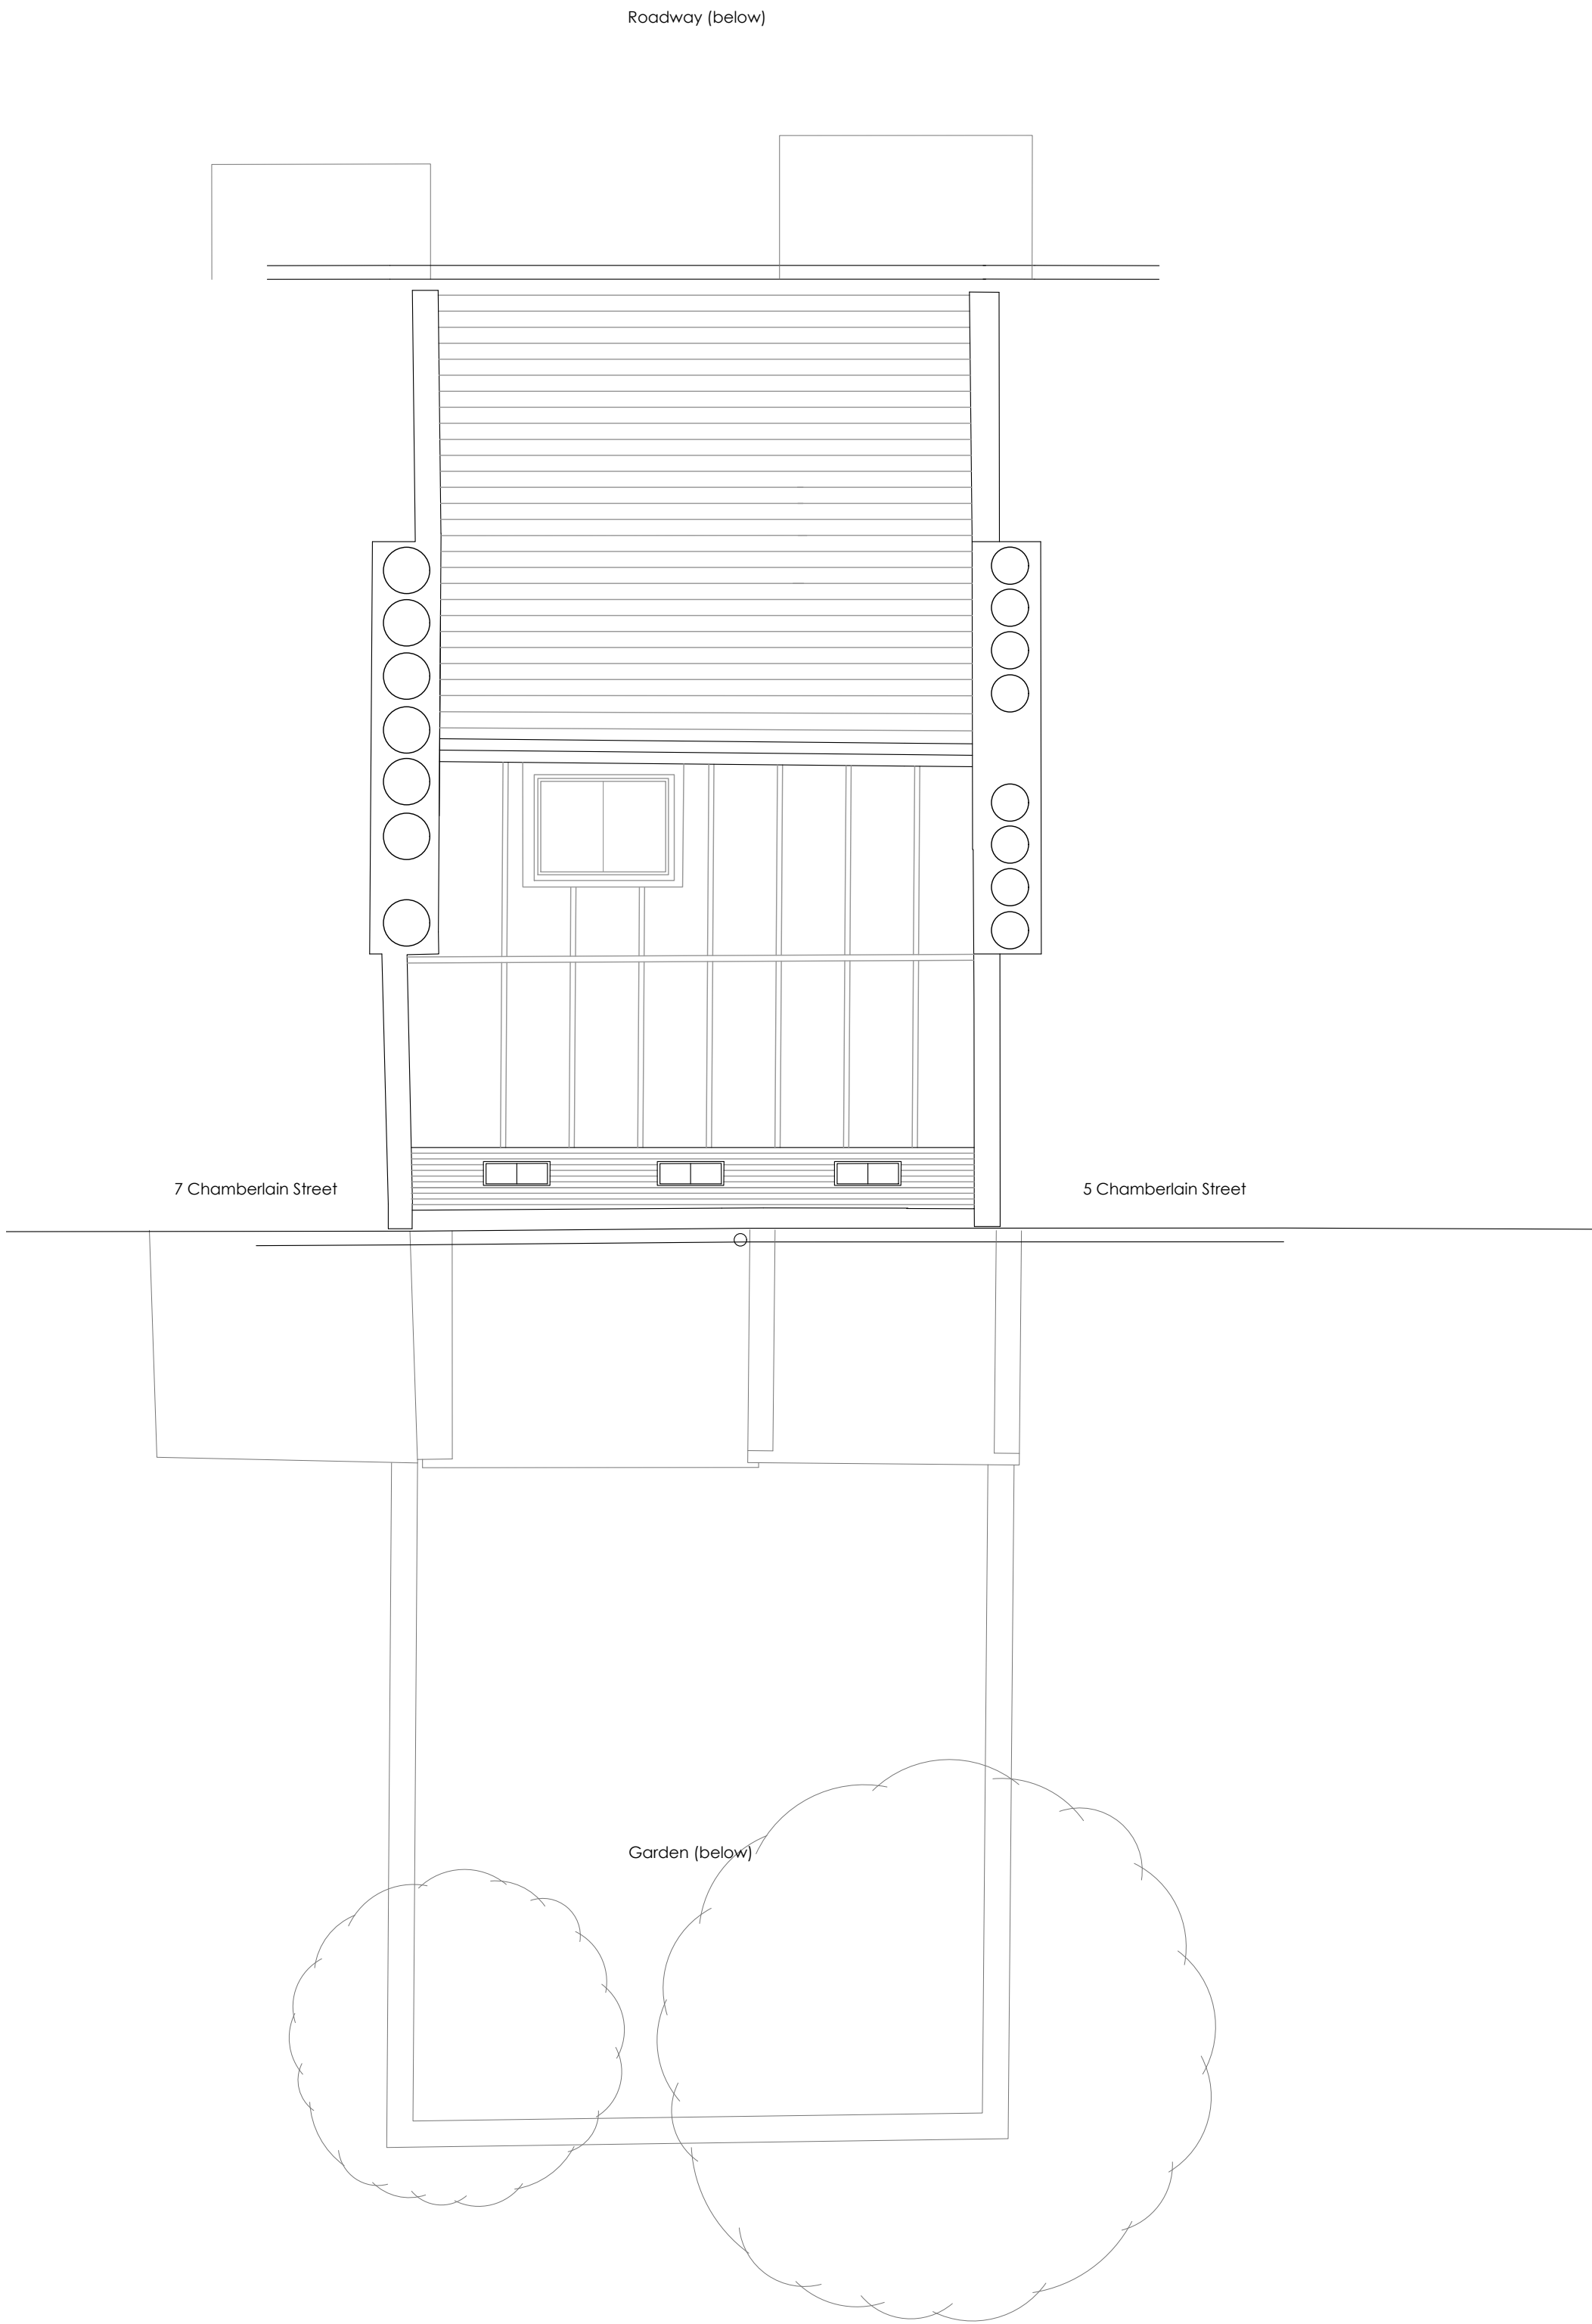


EXISTING ROOF PLAN 1:50

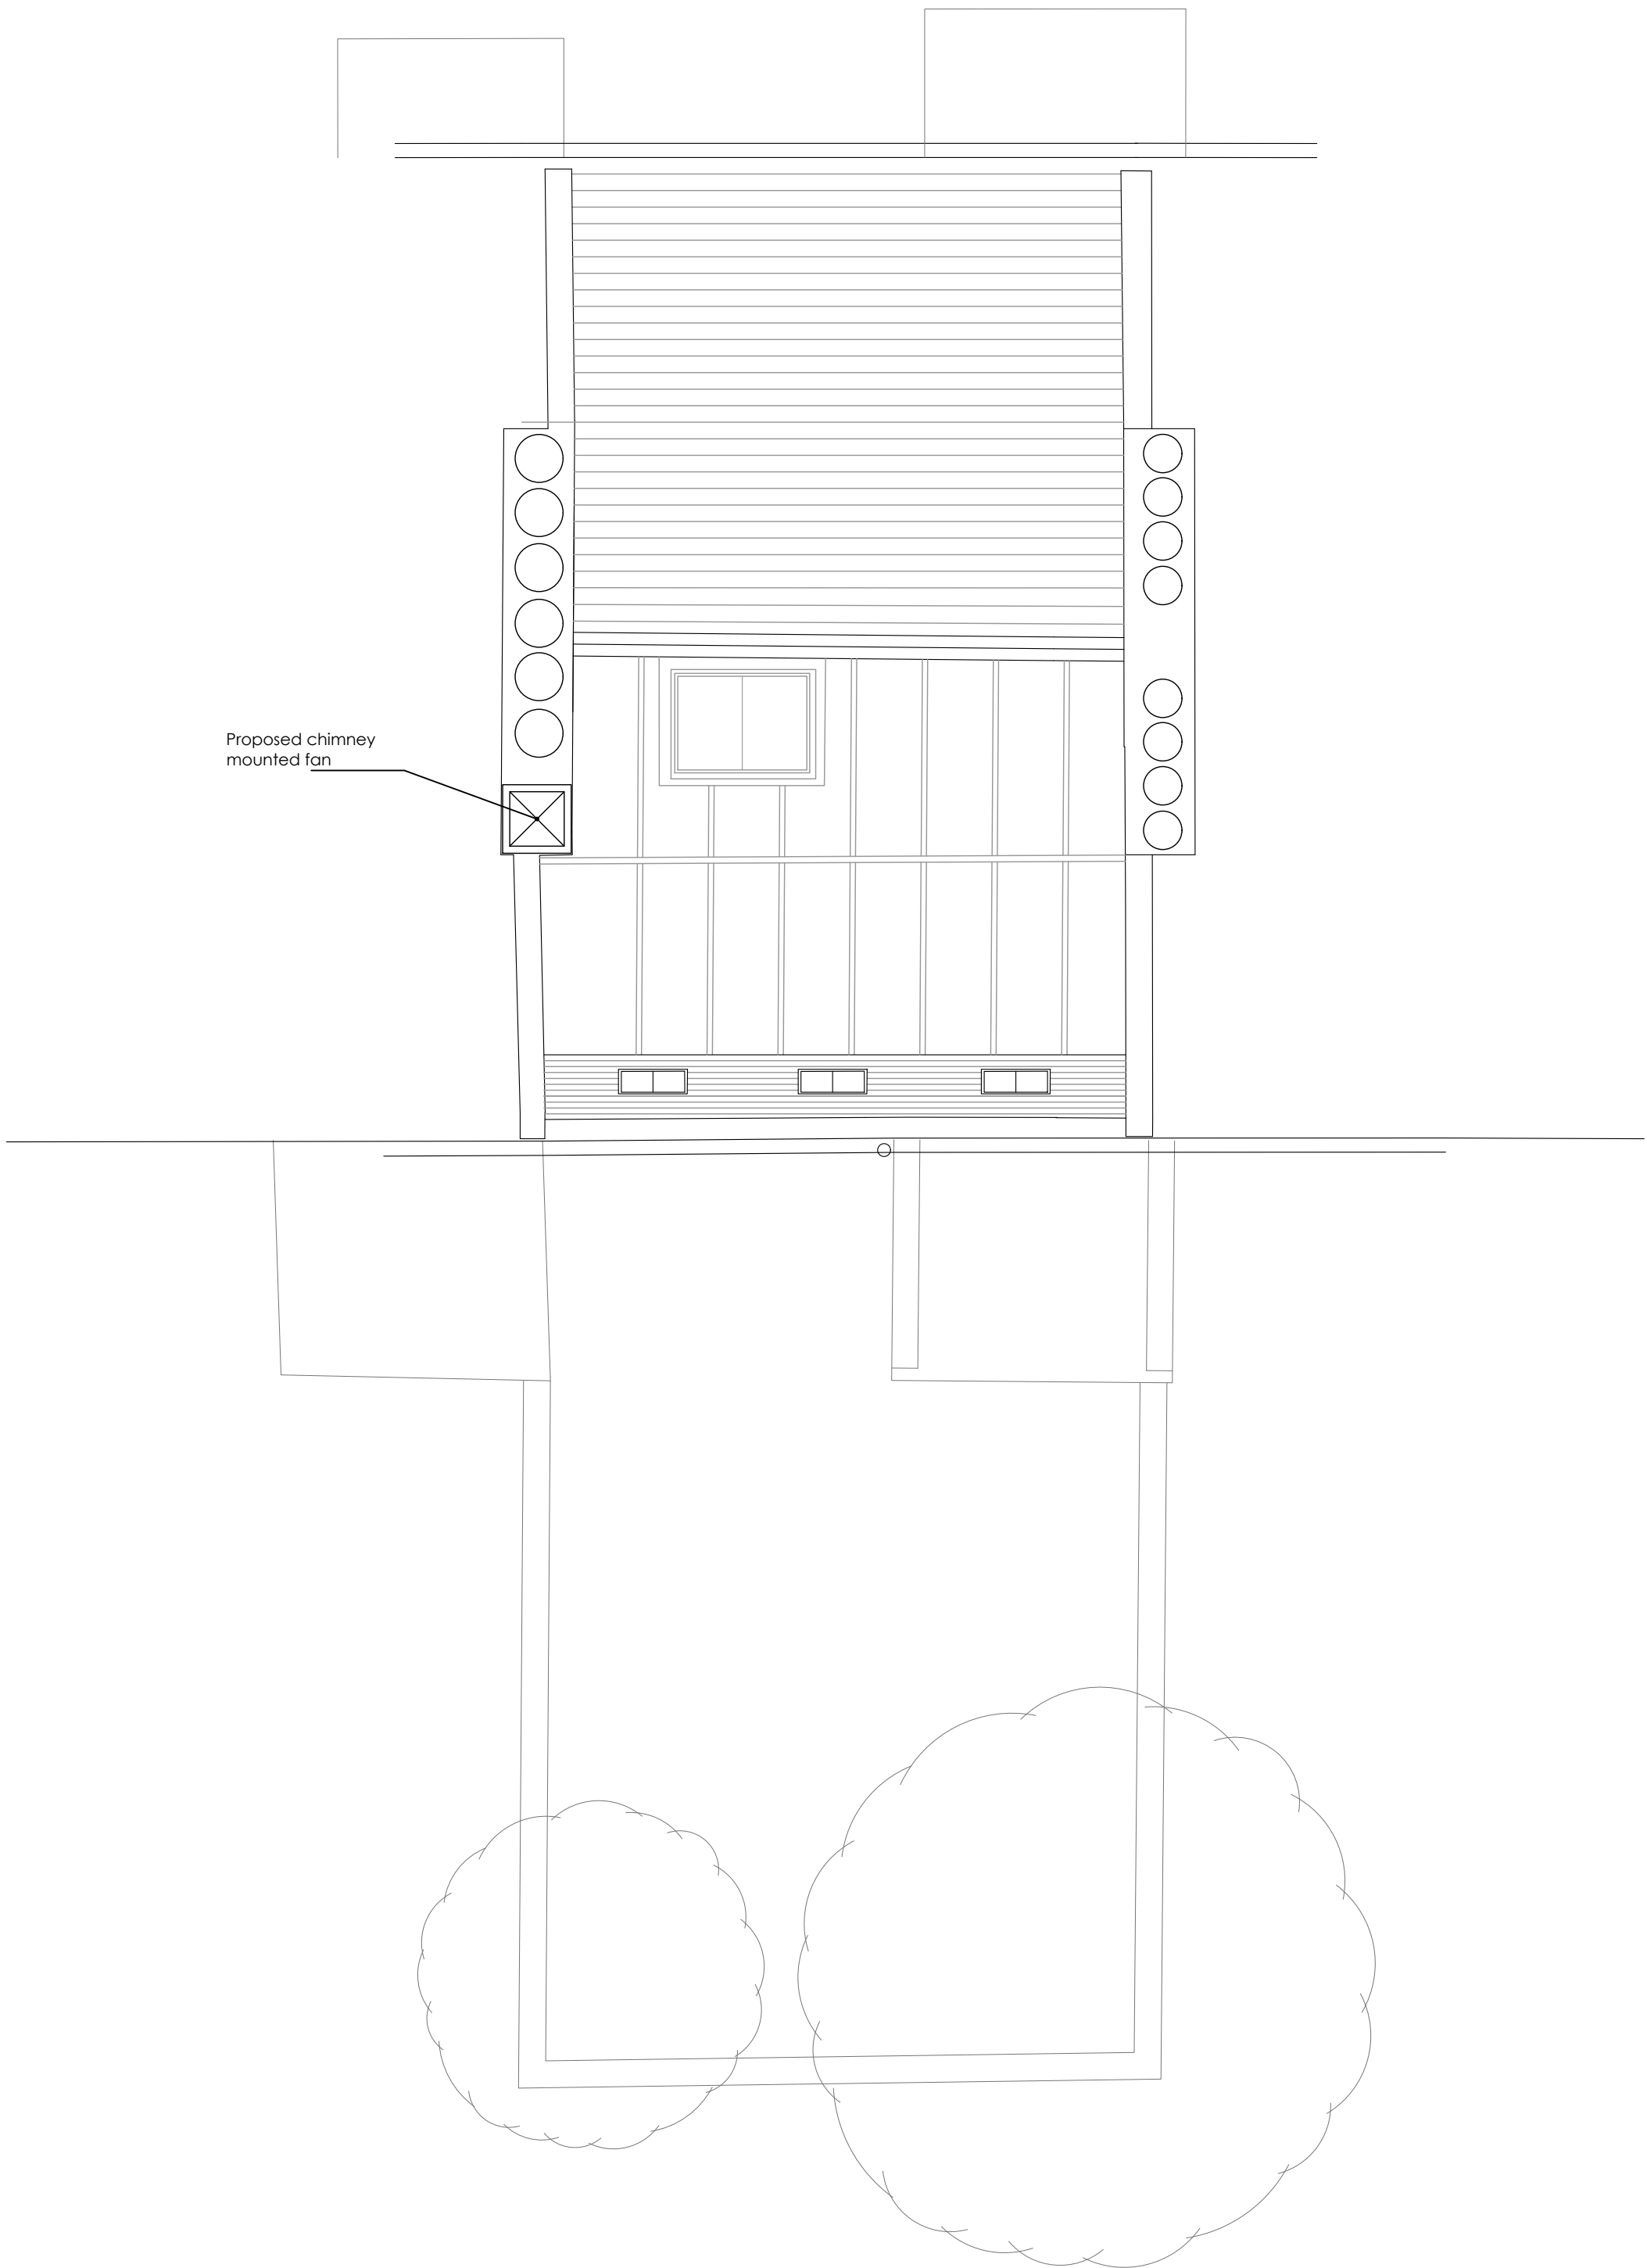

PROPOSED ROOF PLAN 1:50

1:50
metres 1 2 3 4 5

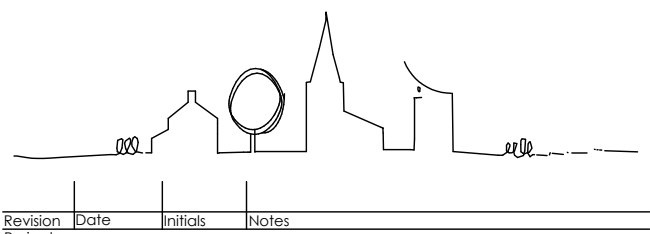

PRIMROSE HILL
6 CHAMBERLAIN STREET

Roof Plans Existing & Proposed

PLANNING

benjamin + beauchamp
architecture design conservation
the borough studios, the borough,
wedmore, somerset BS28 4EB
T 01934 713313 F 01934 713314

Drawn by: LJW Date: 29/01/14 Scale: 1:50 @ A1
Drawing No: 0455.CF.01 -

studio: b2architects.com www.b2architects.com