



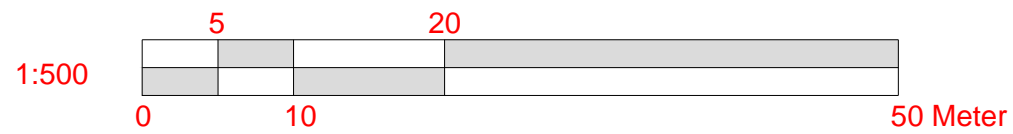

SITE PLAN Scale: 1:500

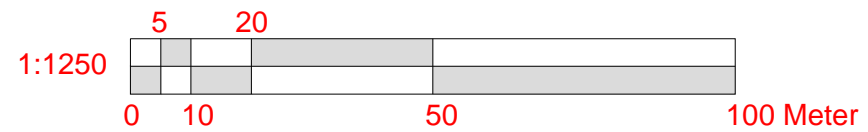

LOCATION PLAN Scale: 1:1250



**NOTE:**  
- All dimensions in this drawings are metric.

Notes:

**WALKER MANAGEMENT**

**EMPLOYER'S AGENTS & PROJECT MANAGERS**  
LION HOUSE, 242 BALLARDS LANE  
LONDON N12 0EP  
TEL: 020 8446 5537  
E-MAIL: WM@WALKERMAN.CO.UK

TITLE  
**LOCATION AND BLOCK PLAN**

PROJECT  
13 GRAFTON MEWS W1T 5JA

CLIENT  
**CIRCLE 33 HOUSING / KIER**

SCALE: AS IDENTIFIED  
CAD FILE: 2711  
DATE: 01.12.15  
DRAWN BY: MR  
CHECKED:

PROJECT NO.	DRAWING NO.	REVISION
2711	2711/MR/01	