


Metres

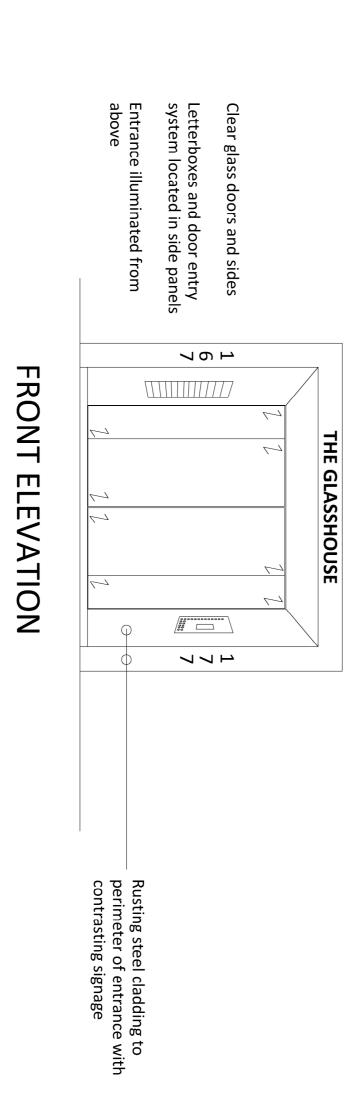

Drawing No. <b>15-086/03</b>	Date JULY 2015 Drawn IS	Scale 1:50 @ A1	EXISTING AND PROPOSED DETAIL AND FLOOR PLAN	COMMON PARTS REFURBISHMENT GROUND FLOOR	THE GLASS HOUSE	155 Abbs Cross Gardens   Hornchurch   Essex   RM12 4FS T. 01708 470001 F. 01708 470366 E. admin@stephensoncs.co.uk www.isl.name	<b>S</b> ,
Revision	Checked		∠ 🖰			Building Surveyors	