




SECTION A

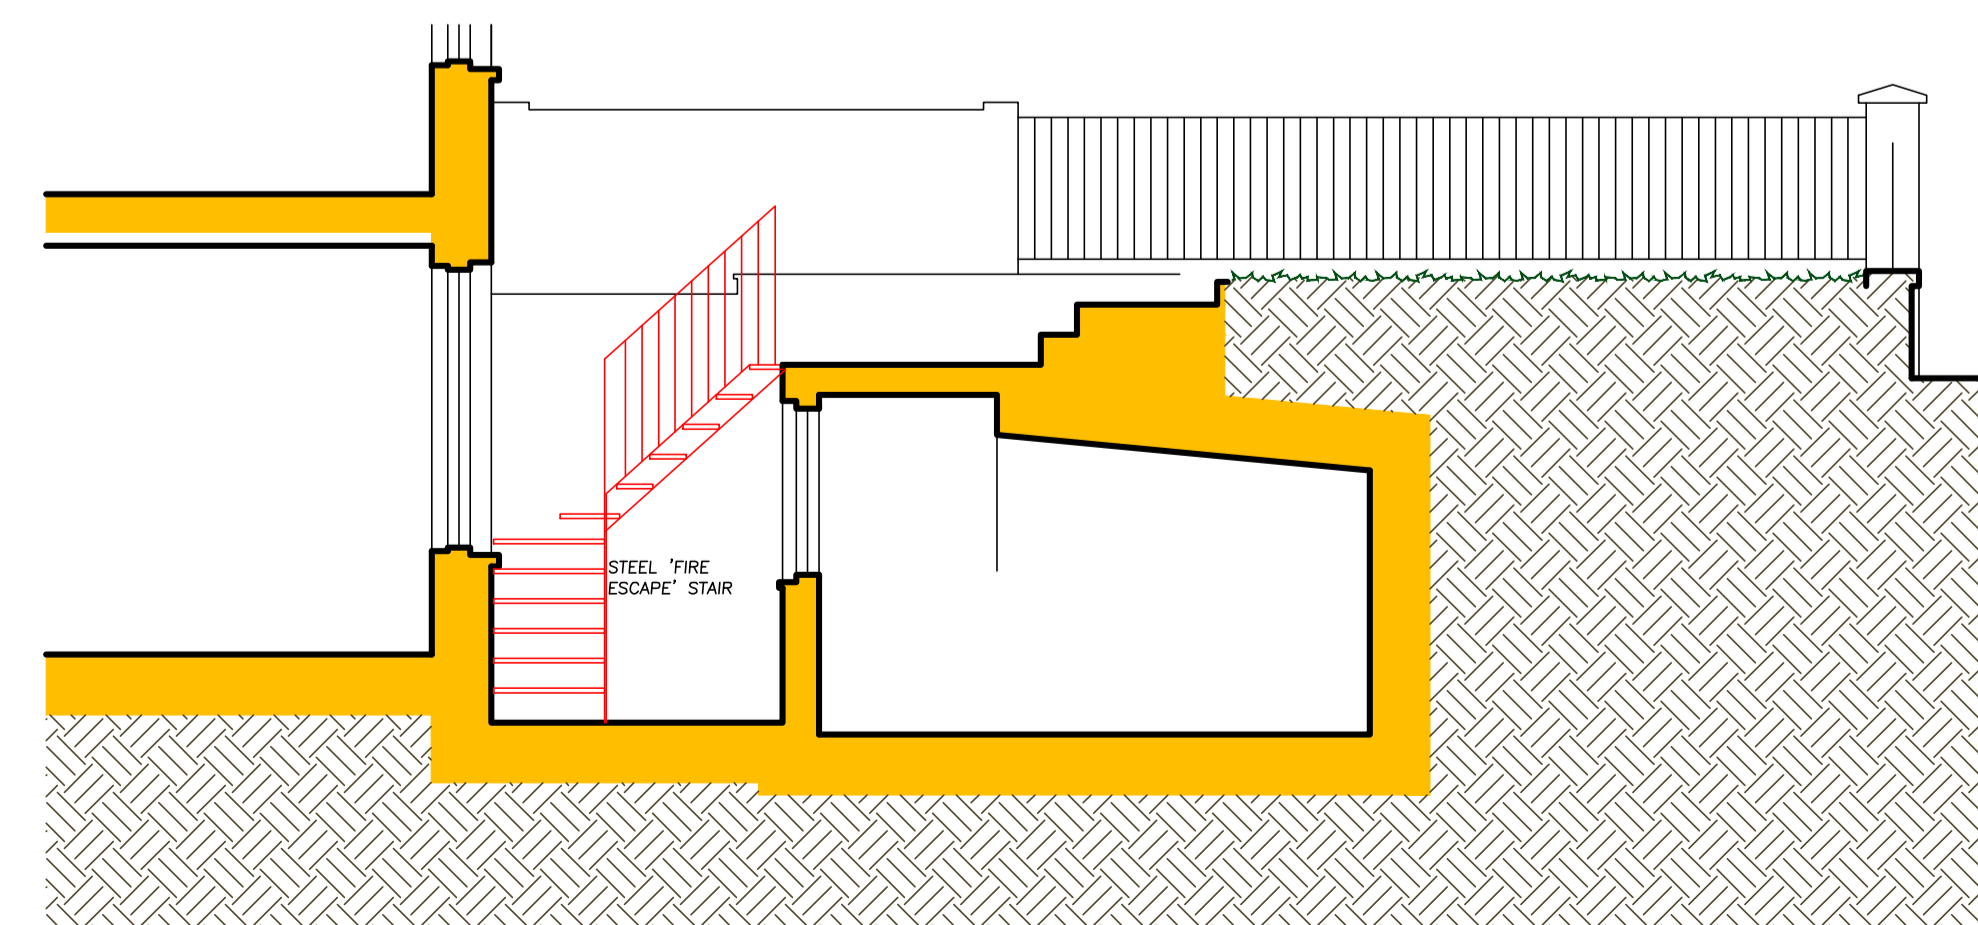


SECTION B

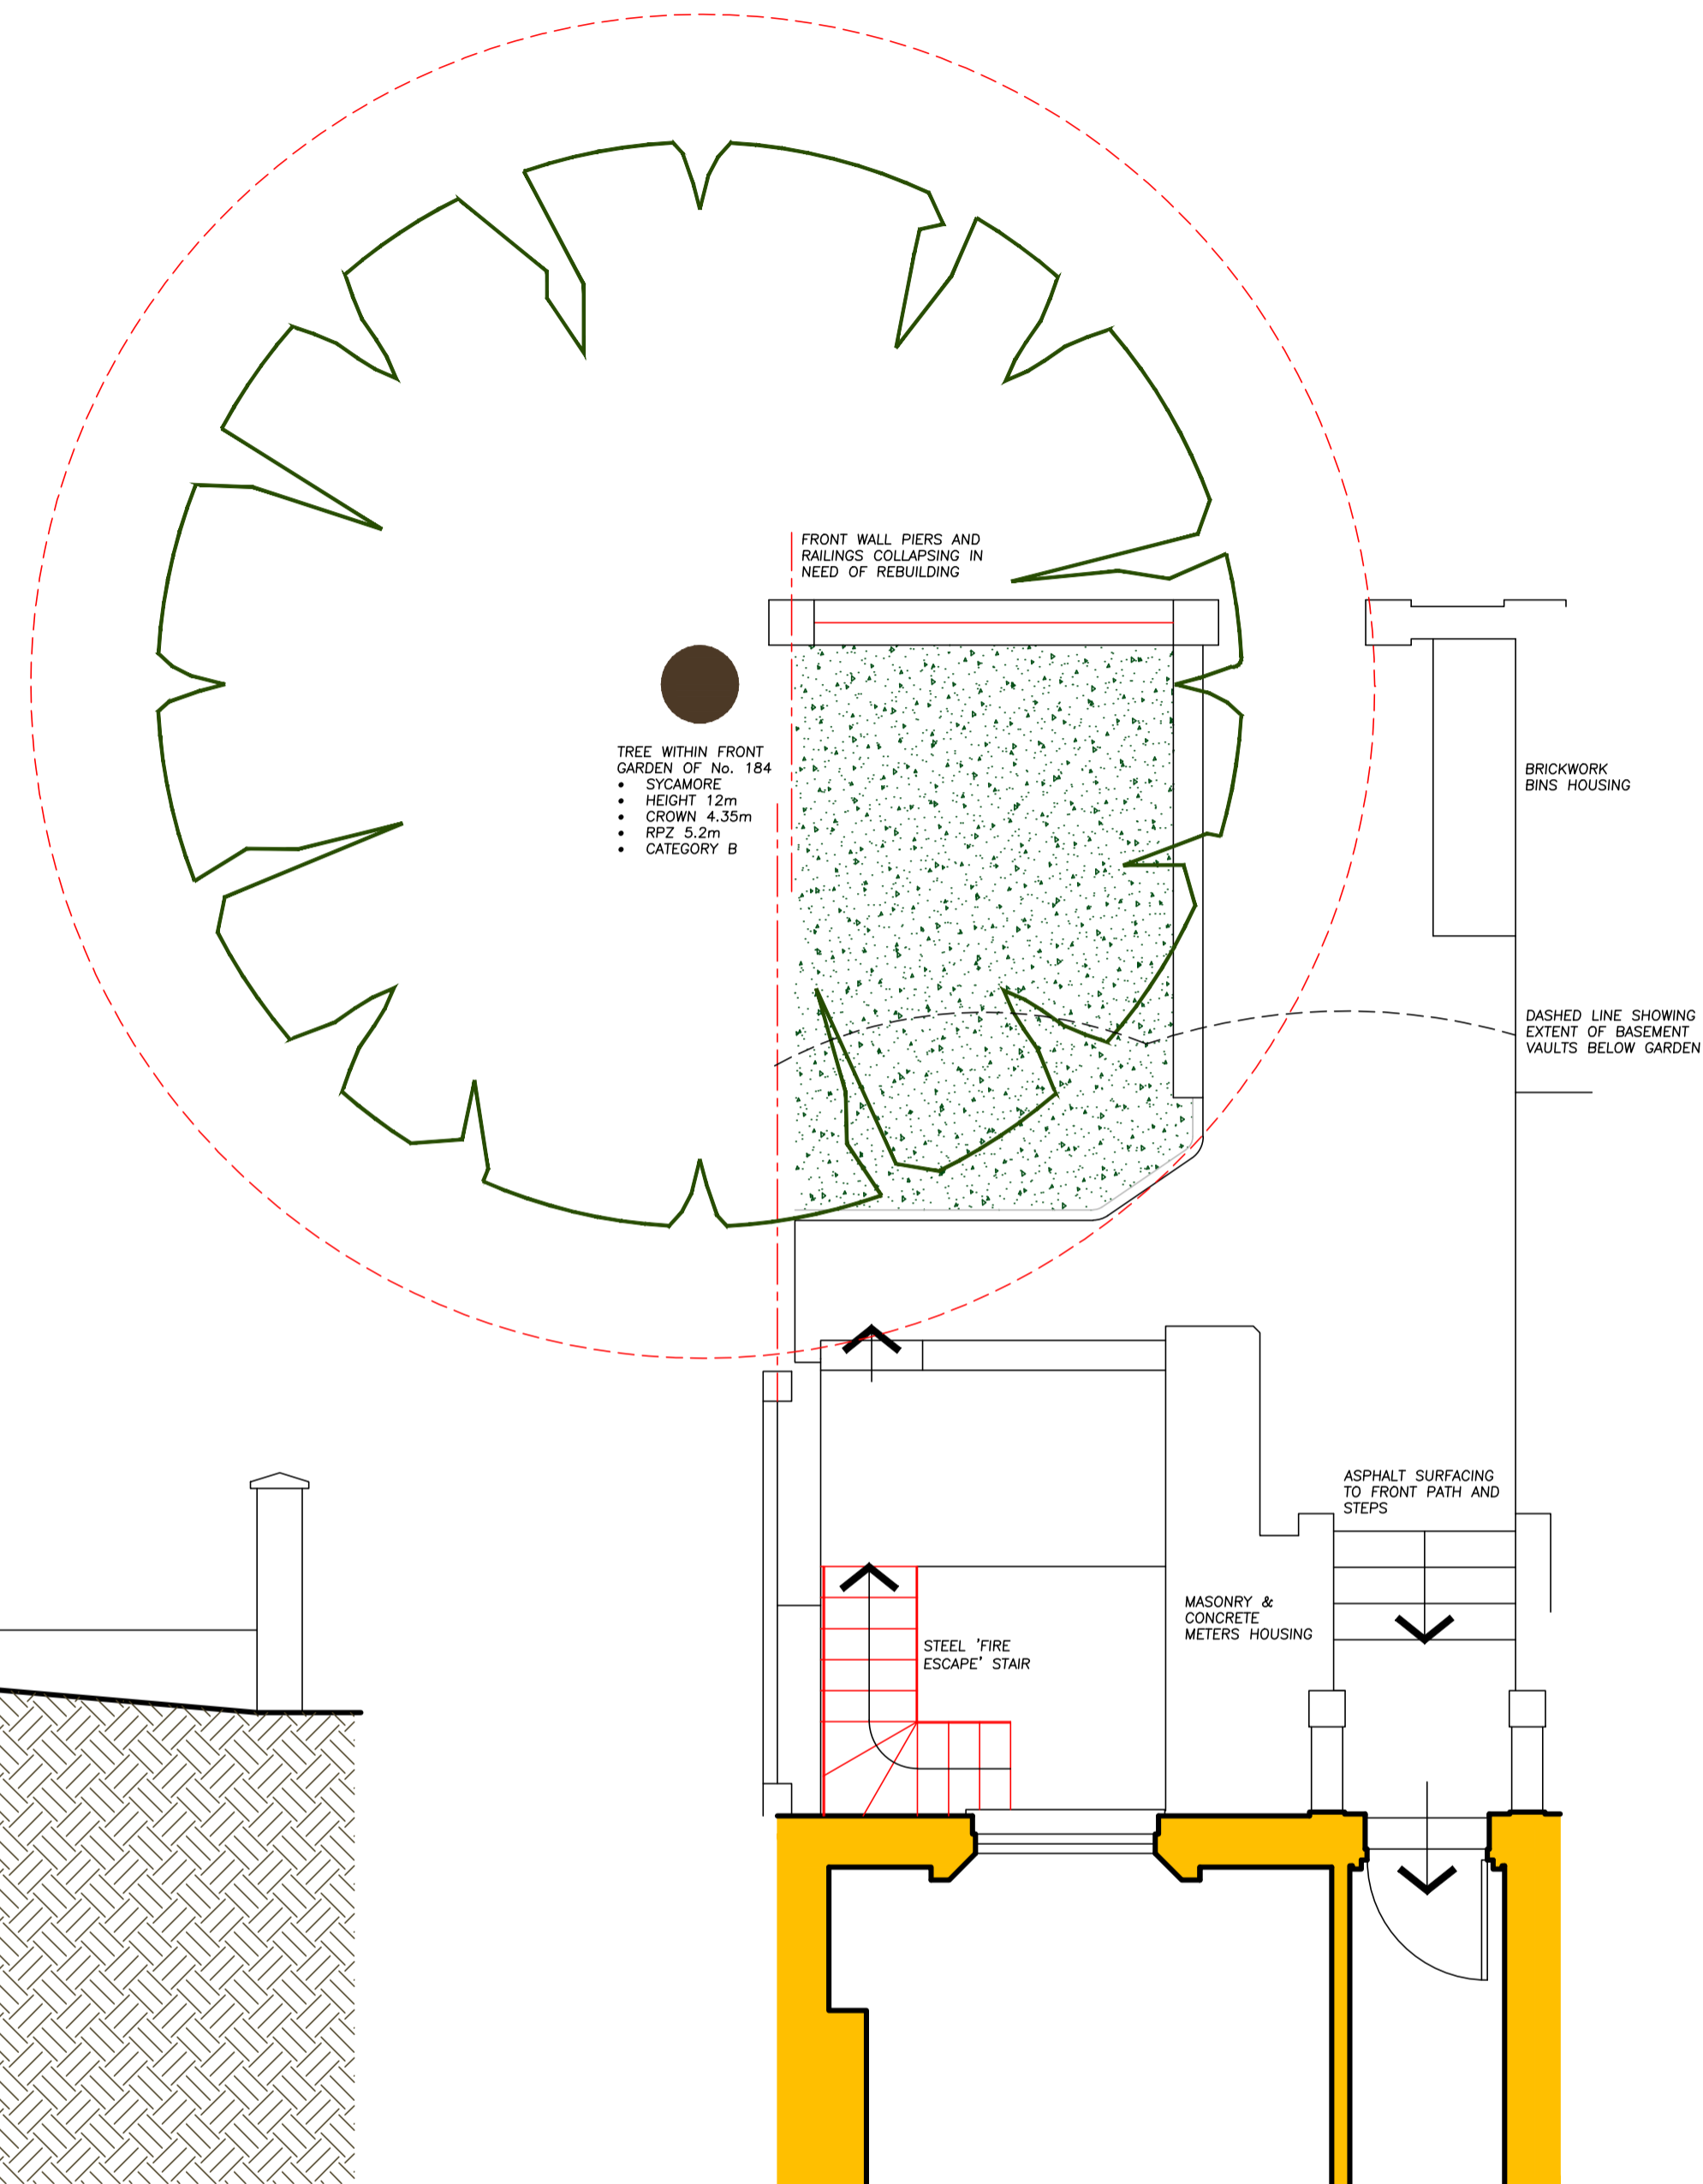

PLAN

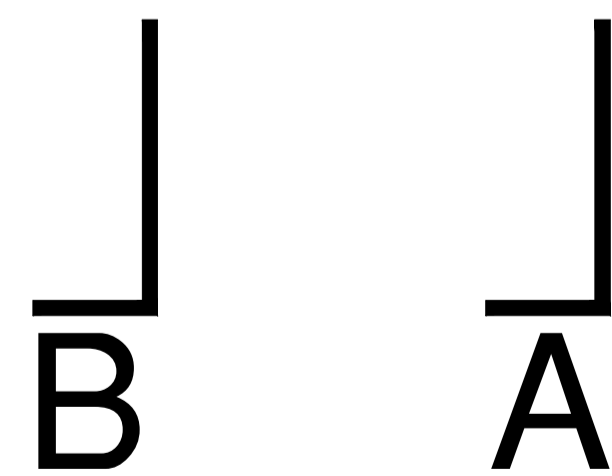

FRONT ELEVATION

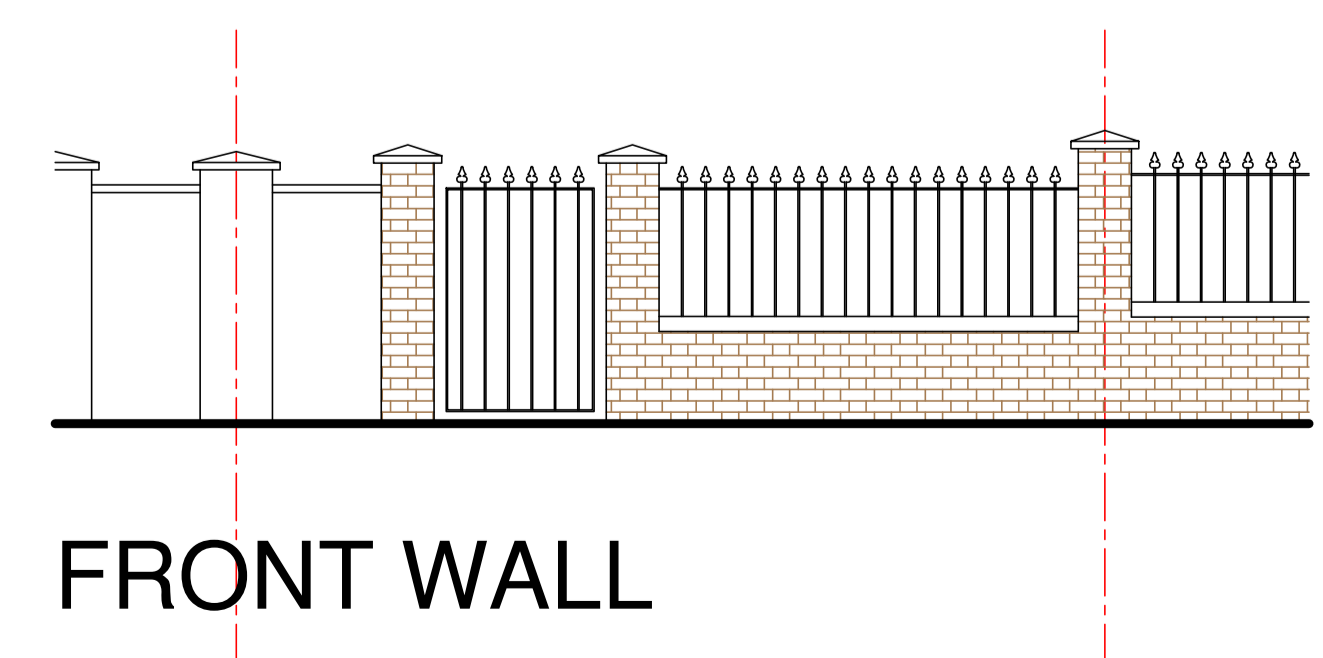

FRONT WALL

Revisions

0 1 2 3 5m

Architecture and Design © Copyright

**STEPHEN BRANDES ARCHITECTS**  
5 Spedan Close Hampstead London NW3 7XF  
architects@brandes.co.uk Tel 020 7431 2225

Job Title

186 REGENTS PARK ROAD  
LONDON NW1

Drawing Title

EXISTING  
FRONT ELEVATION & GARDEN

SCALE 1:50 @ A1 CAD Information

DATE NOV 15

DRAWN SB

ISSUE PLANNING

Job No. Drawing No. Rev.

573 101