



Revisions

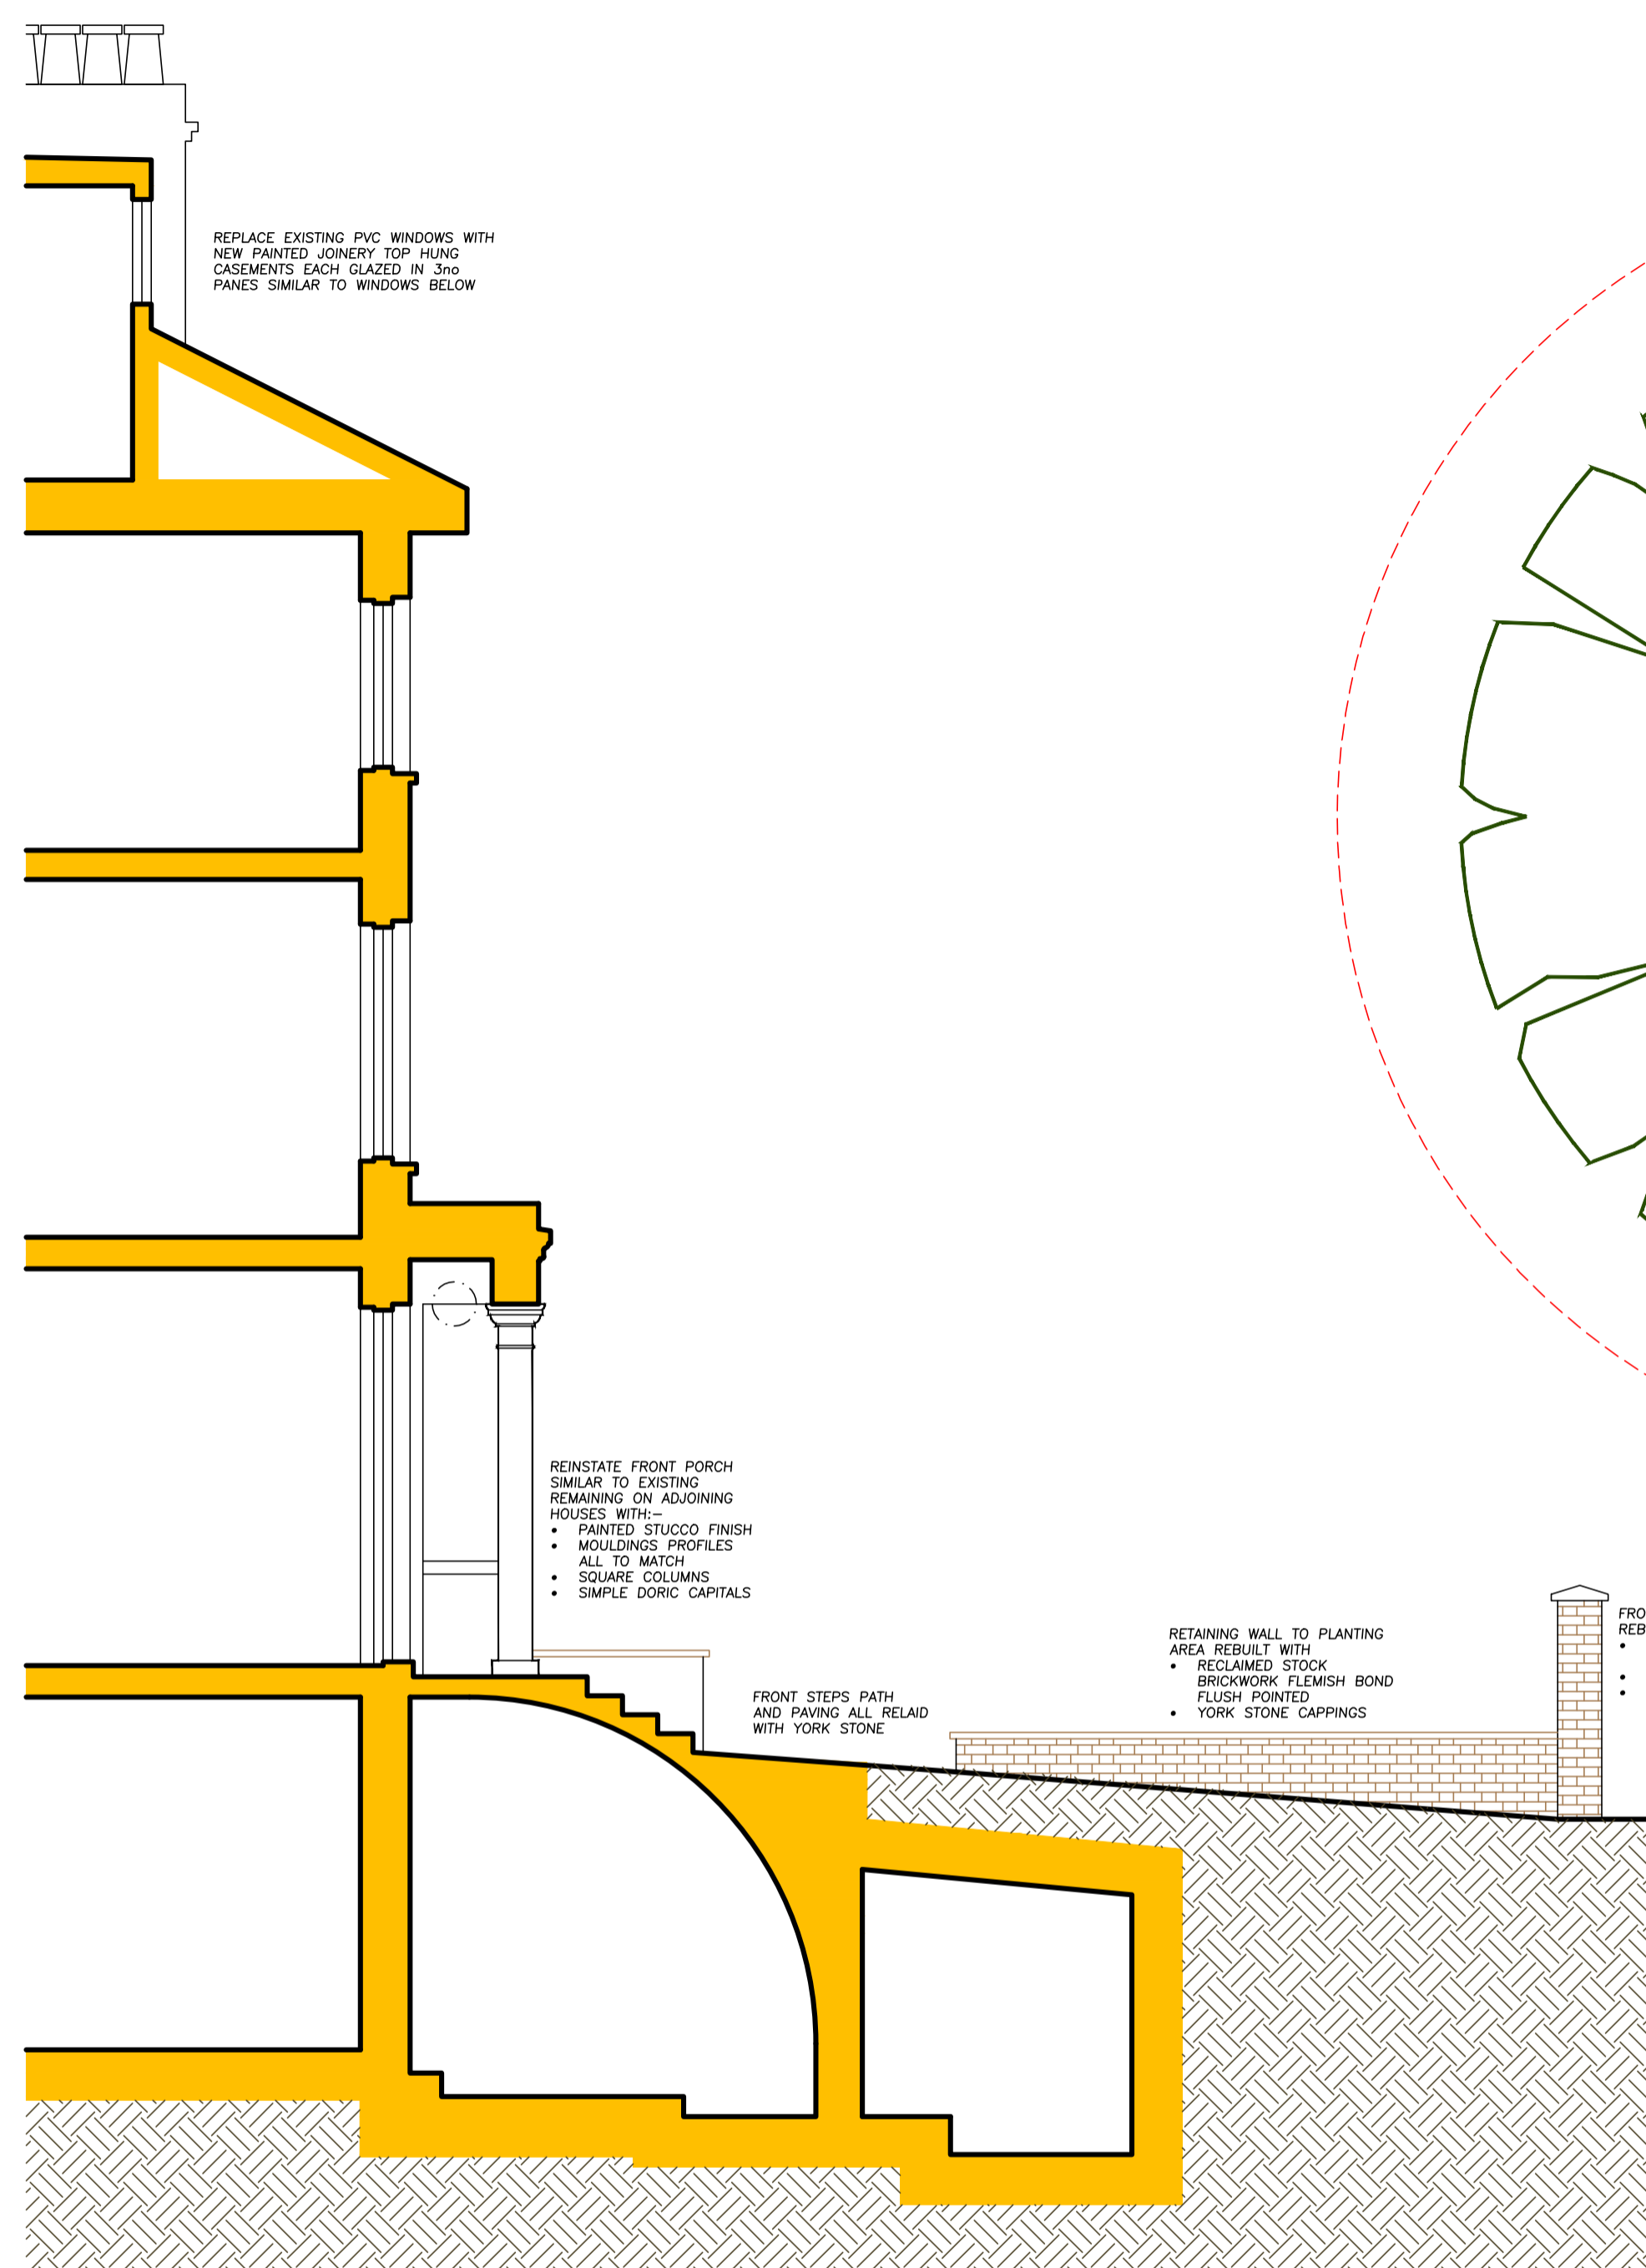

SECTION A

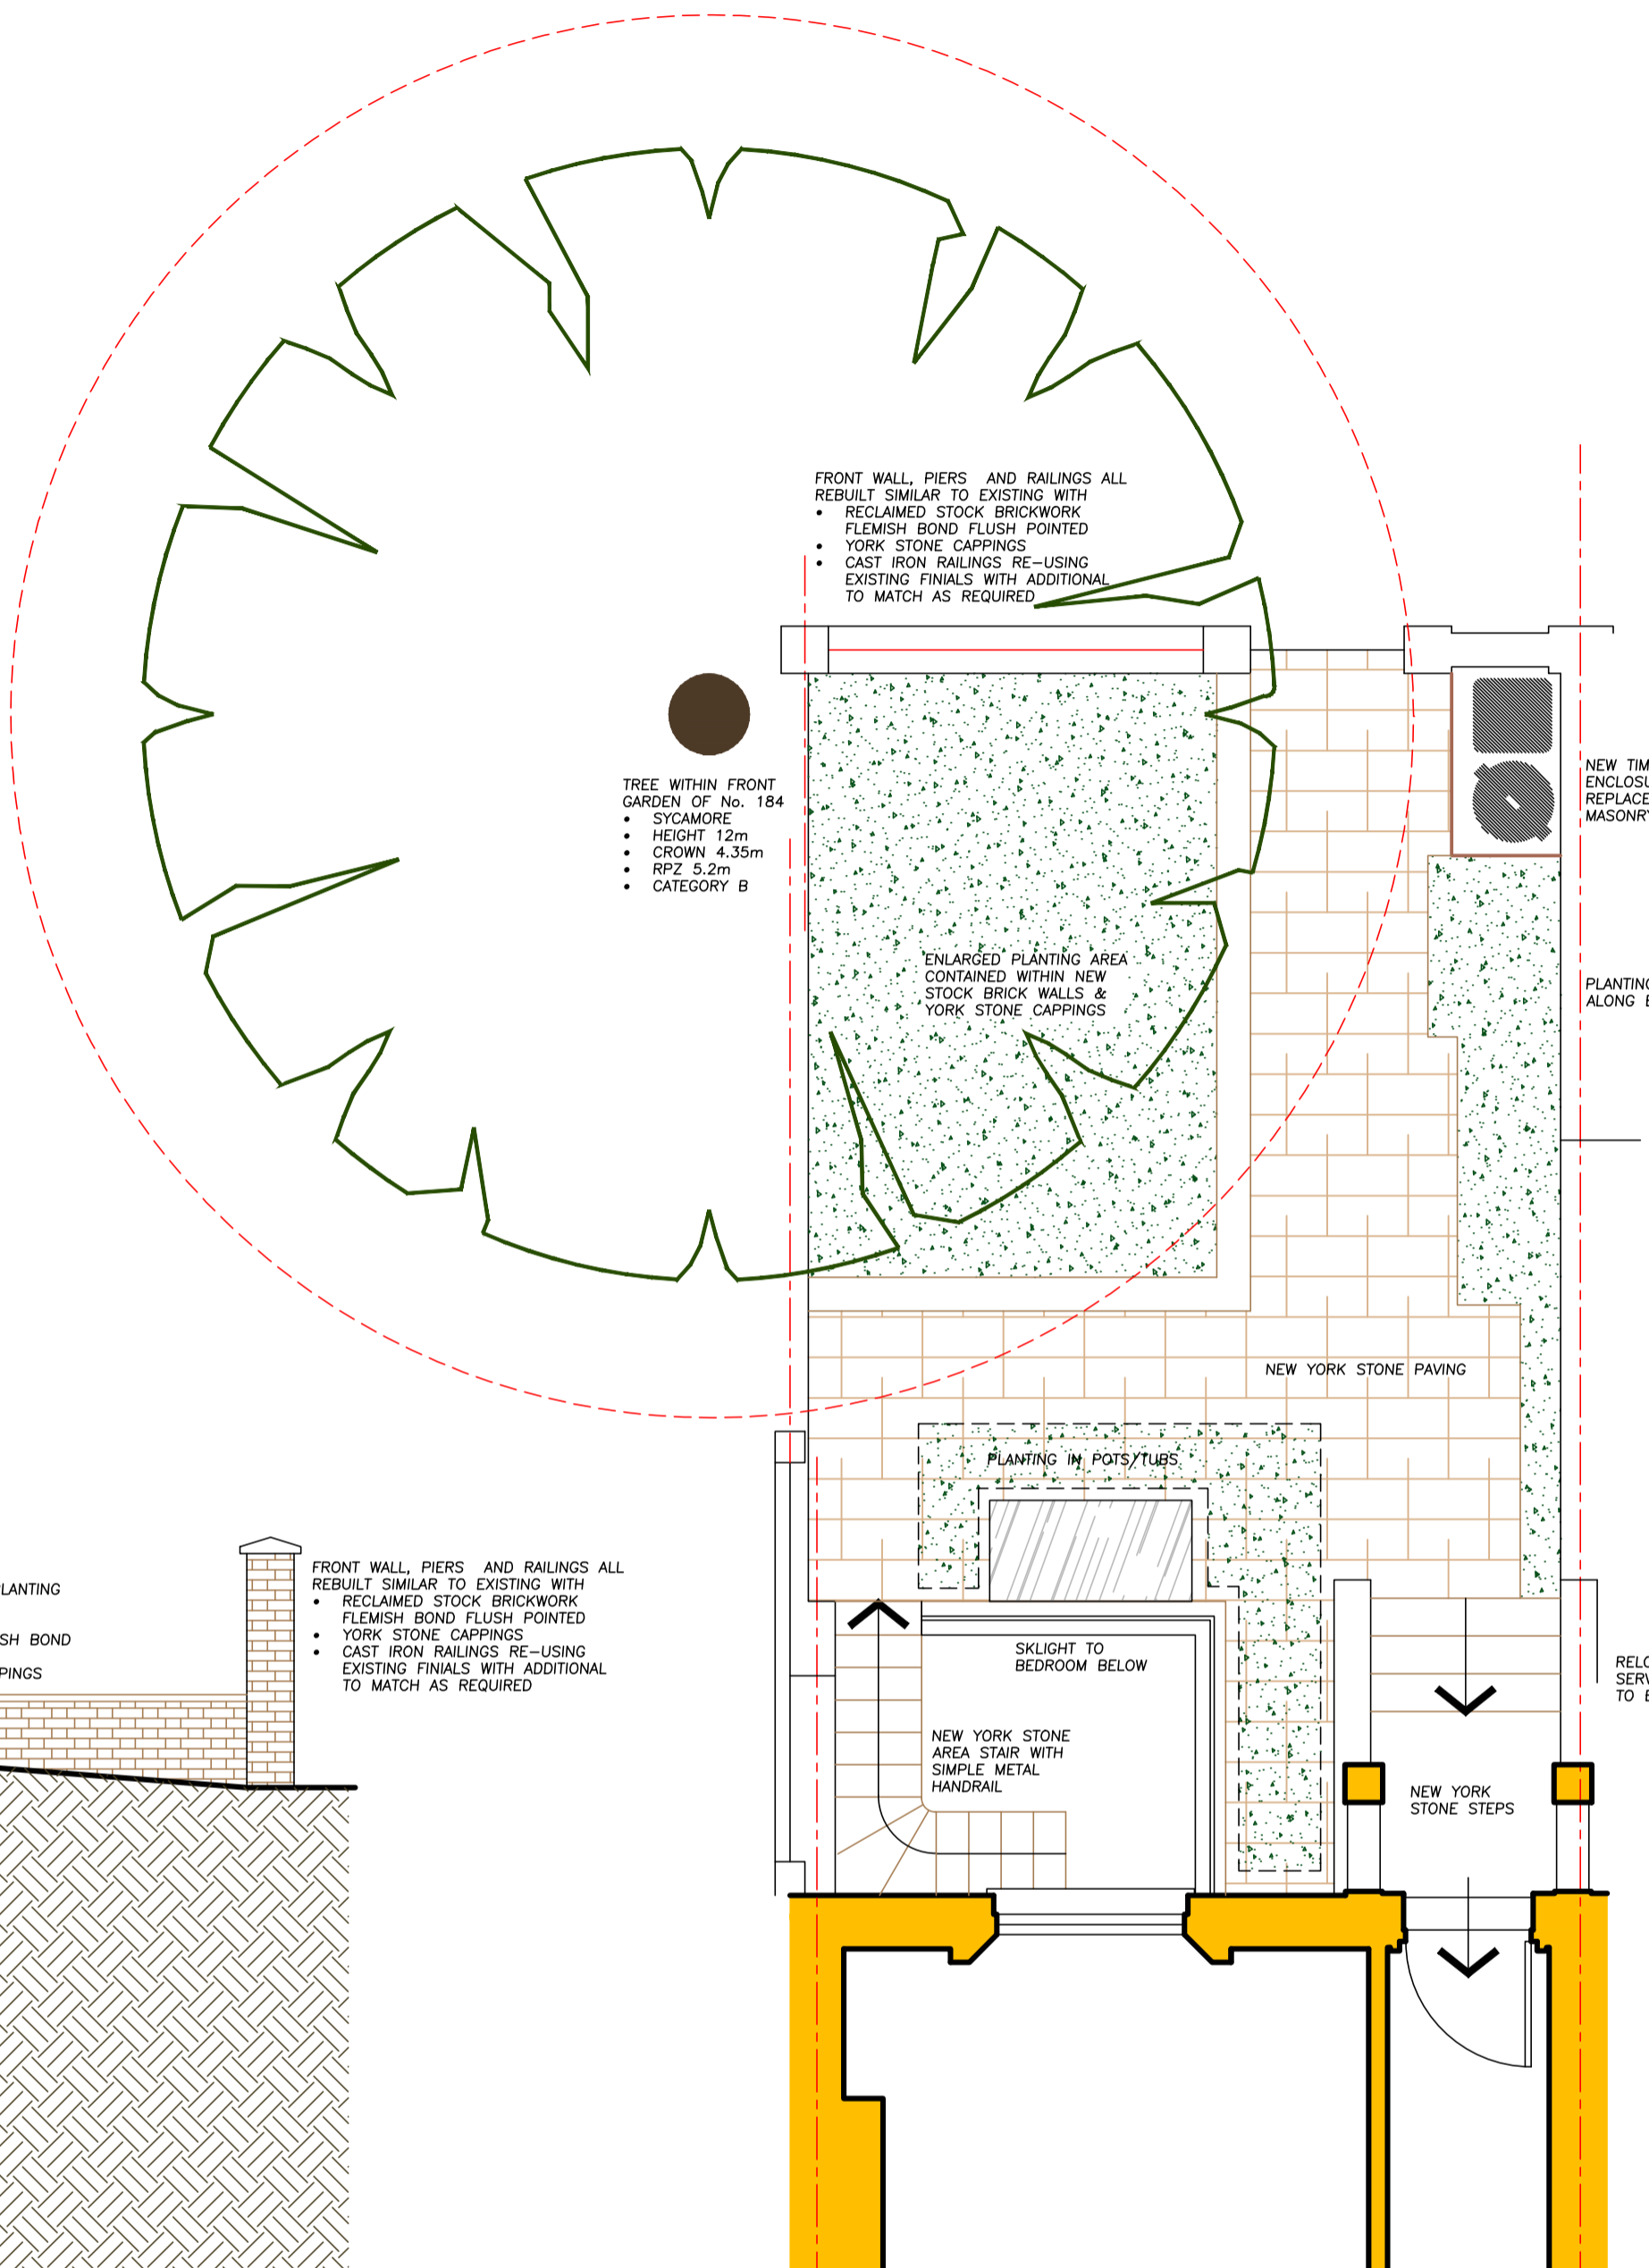


PLAN




FRONT ELEVATION


0 1 2 3 5m

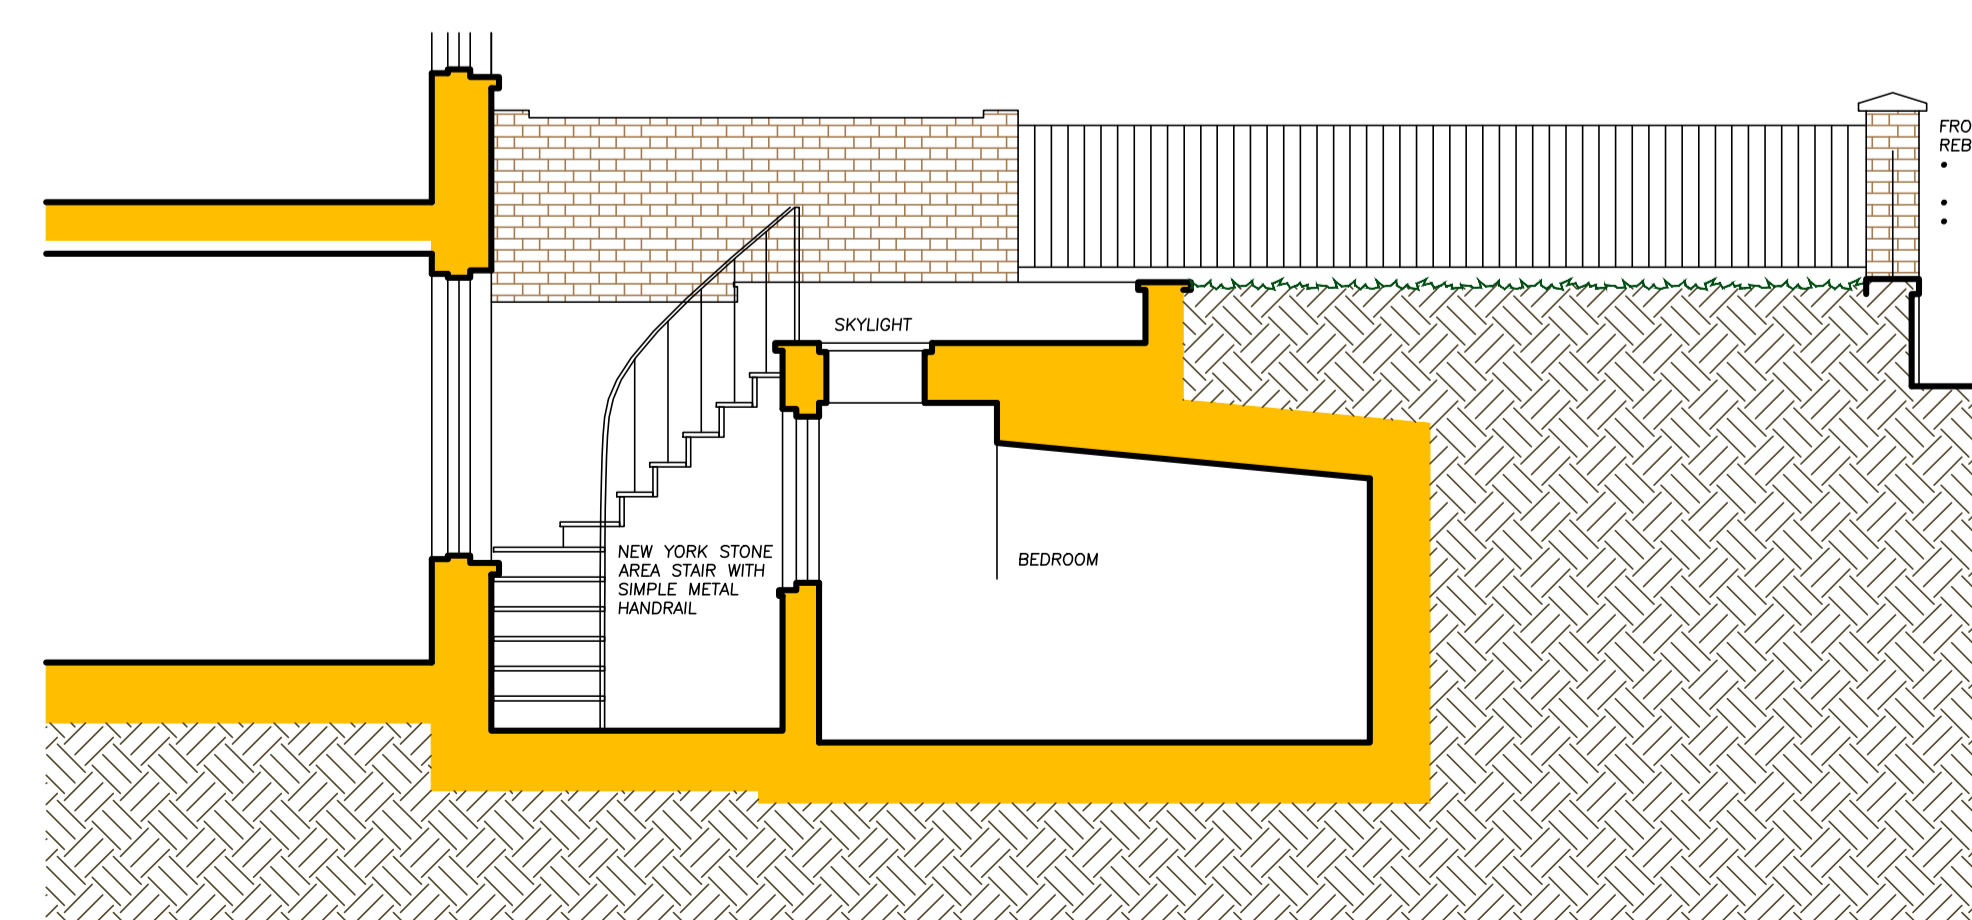


SECTION B

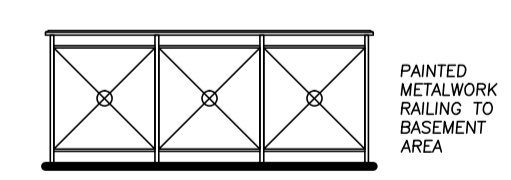

AREA RAILING

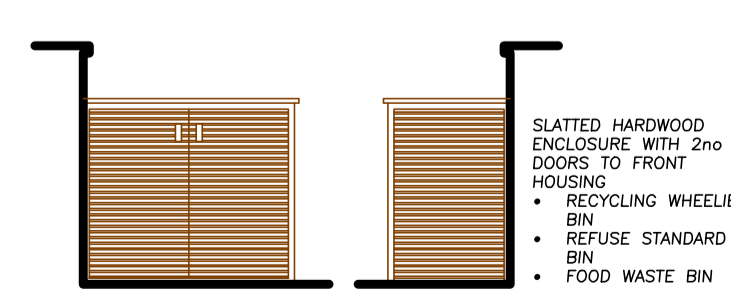

BINS STORE

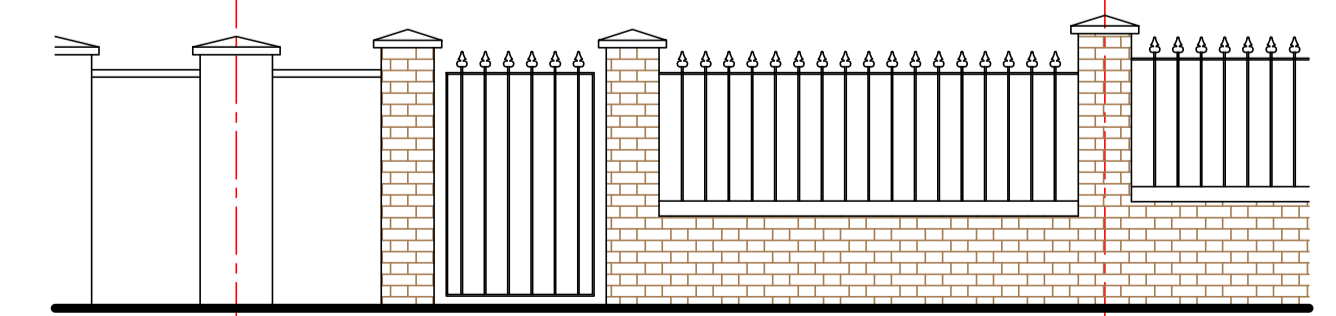

FRONT WALL

REBUILD FRONT WALL GENERALLY TO MATCH EXISTING—
 • RECLAIMED STOCK BRICK WALL AND PIERS FLEMISH BOND FLUSH POINTED
 • YORK STONE WALL AND PIER CAPPINGS
 • IRONWORK RAILINGS AND DATE RE-USING EXISTING FINALS (WITH ADDITIONAL TO MATCH AS NECESSARY)

Architecture and Design © Copyright
 STEPHEN BRANDES ARCHITECTS
 5 Spedan Close Hampstead London NW3 7XF
 architects@brandes.co.uk Tel 020 7431 2225

Job Title
 186 REGENTS PARK ROAD
 LONDON NW1

Drawing Title
 PROPOSED
 FRONT ELEVATION & GARDEN

SCALE 1:50 @ A1	CAD Information
DATE NOV 15	
DRAWN SB	
ISSUE PLANNING	

Job No.	Drawing No.	Rev.
573	111	