



1:100  
1 Existing Ground Floor Plan

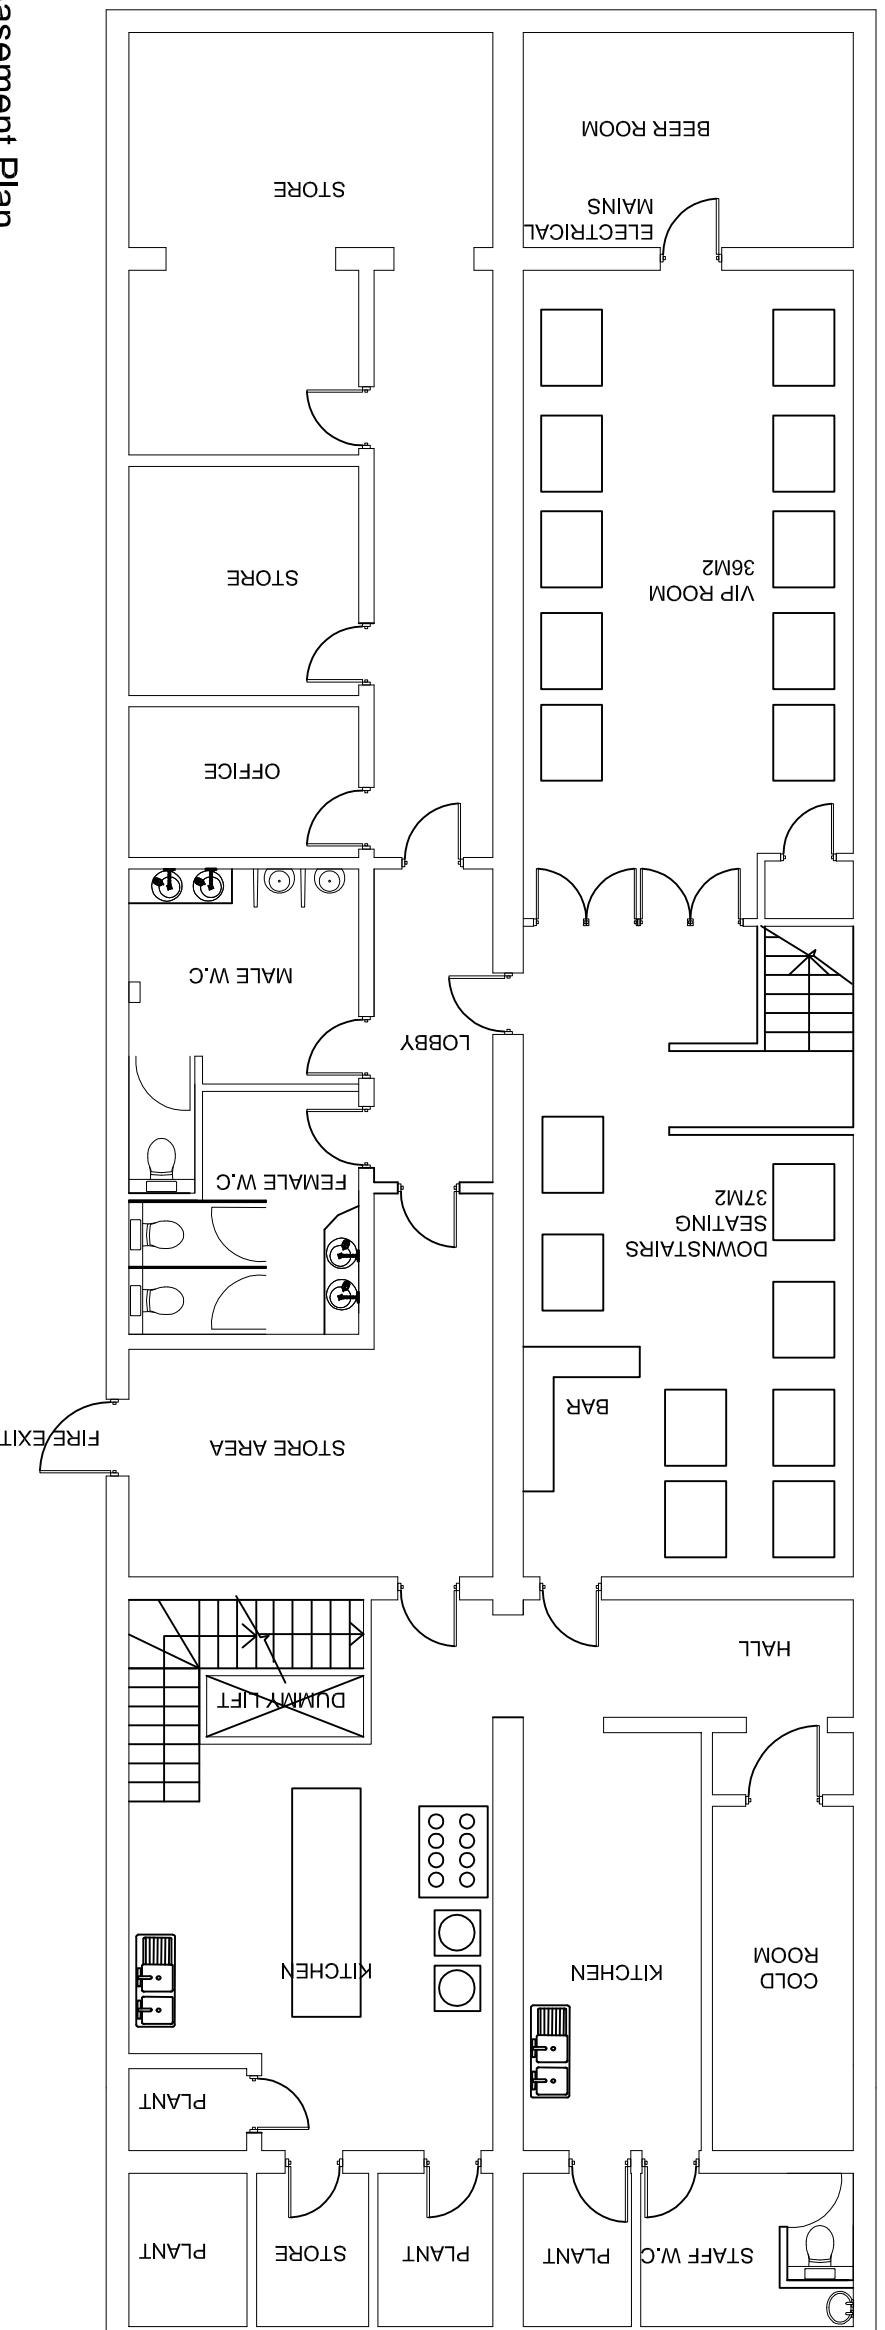

1:100  
2 Existing Basement Plan

- General Notes from this drawing:
1. General Notes from this drawing.
  2. Section cut lines are based on site plan. Surveyor only.
  3. All dimensions to be checked on site prior to construction ordering.
  4. Unless shown otherwise all dimensions are to structural surfaces and are in mm.
  5. Door size - Door opening to be set out to give full opening to door.
  6. Refer to drawing number.
- Any discrepancies between the Engineer's and Architect's drawings must be verified with the Architect.

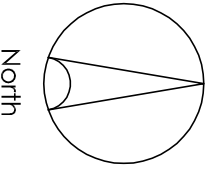

Rev	Date	Description	By	Chkd

Client: Mr Ruhul Noor / Hason Raja  
 Project: Survey  
 84 Southampton Row, WC1B 4BB

Unit: 11, 3 Cottage Road, Islington, London, N7 8TP  
 t: (020) 7495 5755  
 studio@atumdesignlab.com  
 www.atumdesignlab.com

Drawing Title: Existing Floor Plans

**ATUM DESIGN LAB.**

Date	Scale	Status	Revision
11.03.14	1:100 @ A3		
			2140-100