


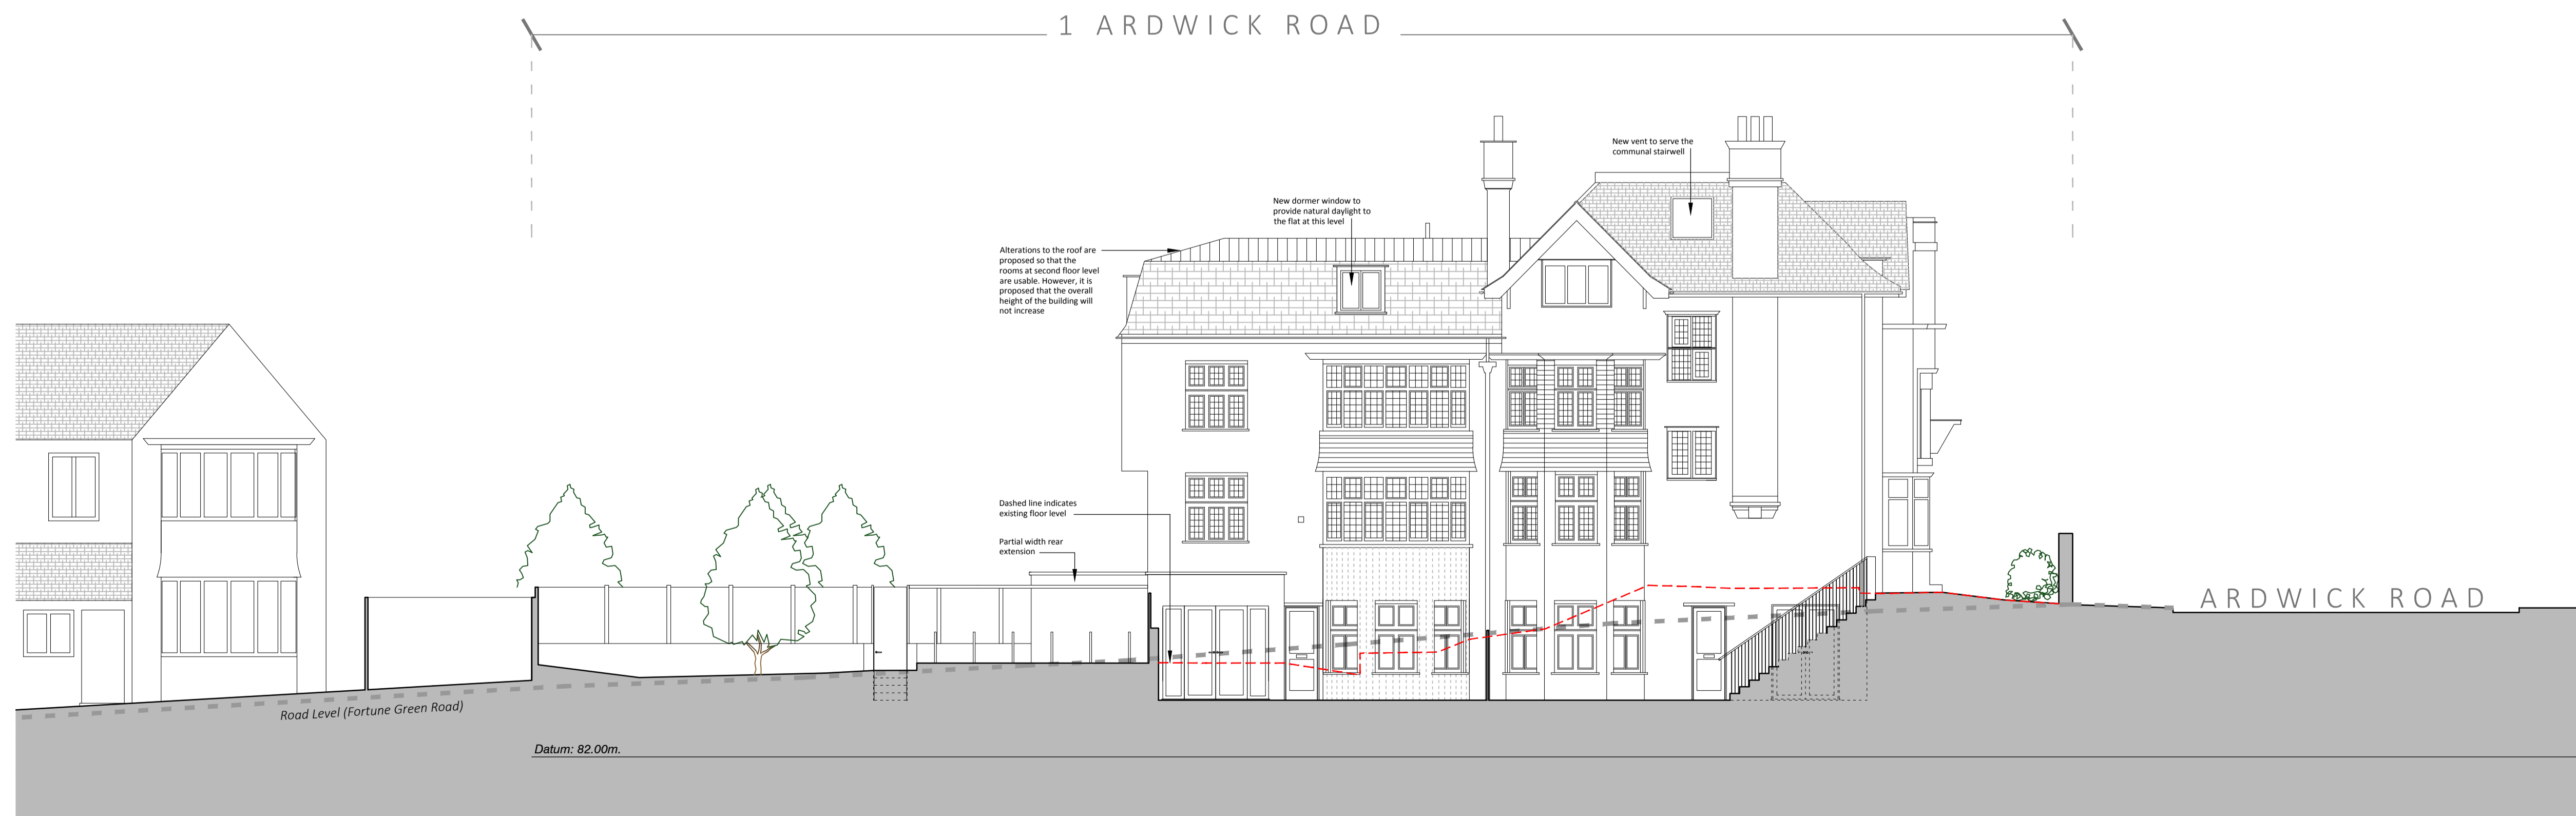

NORTH ELEVATION



EAST ELEVATION



SOUTH ELEVATION

- D Amendment to extension
- C Annotation added
- B Dormer amendments
- rev A Layout re-design

1 Ardwick Road  
London  
NW2 2BX

client

drawing

PROPOSED  
Elevations

drawn	checked	date
LB	JE	07.10.2015
scale	paper size	
1:100	A1	

drawing no 7852 / 24 D



66 Bickenhall Mansions  
Bickenhall Street  
London W1U 6BS  
t: +44(0)207 486 6675  
e: info@mdclondon.com  
w: www.mdclondon.com