



3A Existing Front Elevation

SCALE 1:100

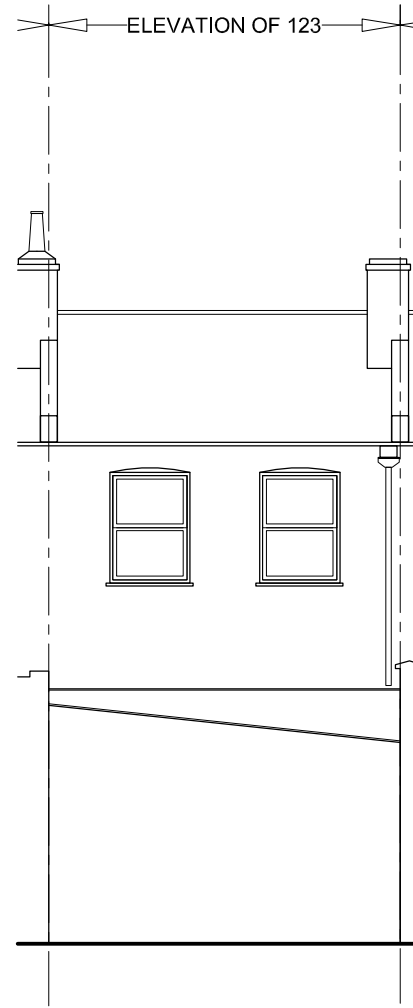

3C Existing Rear Elevation

SCALE 1:100

 

Legend of Materials:

Walls:


- 1. Front: White painted masonry.
- 2. Rear: Facing brickwork to match existing.
- 3. White Timber windows to front and rear.

Roof:

- 4. Slates to match existing.


Drainage:

- 5. UPVC gutters and downpipes (black) to match existing.

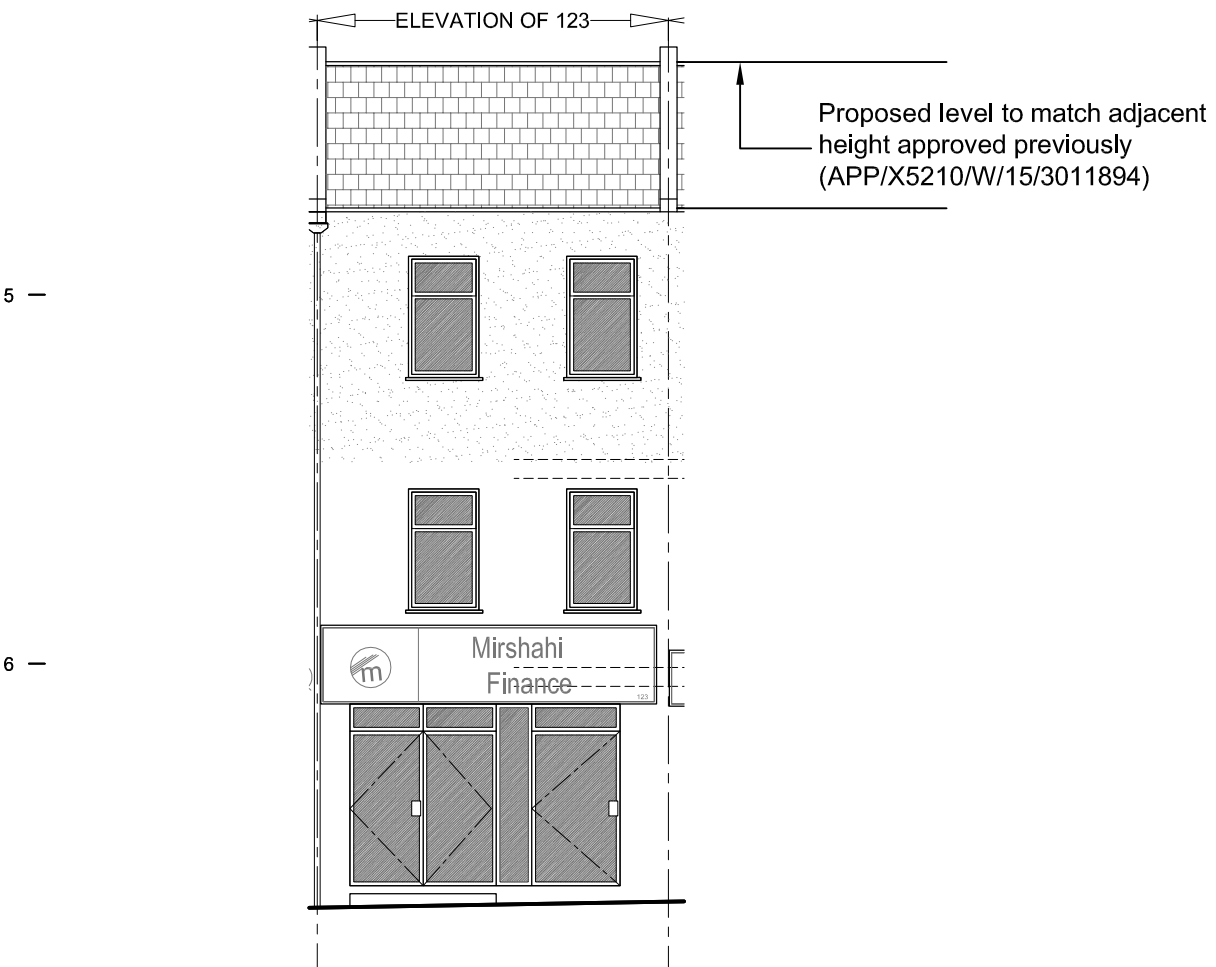


7A Proposed Front Elevation

SCALE 1:100

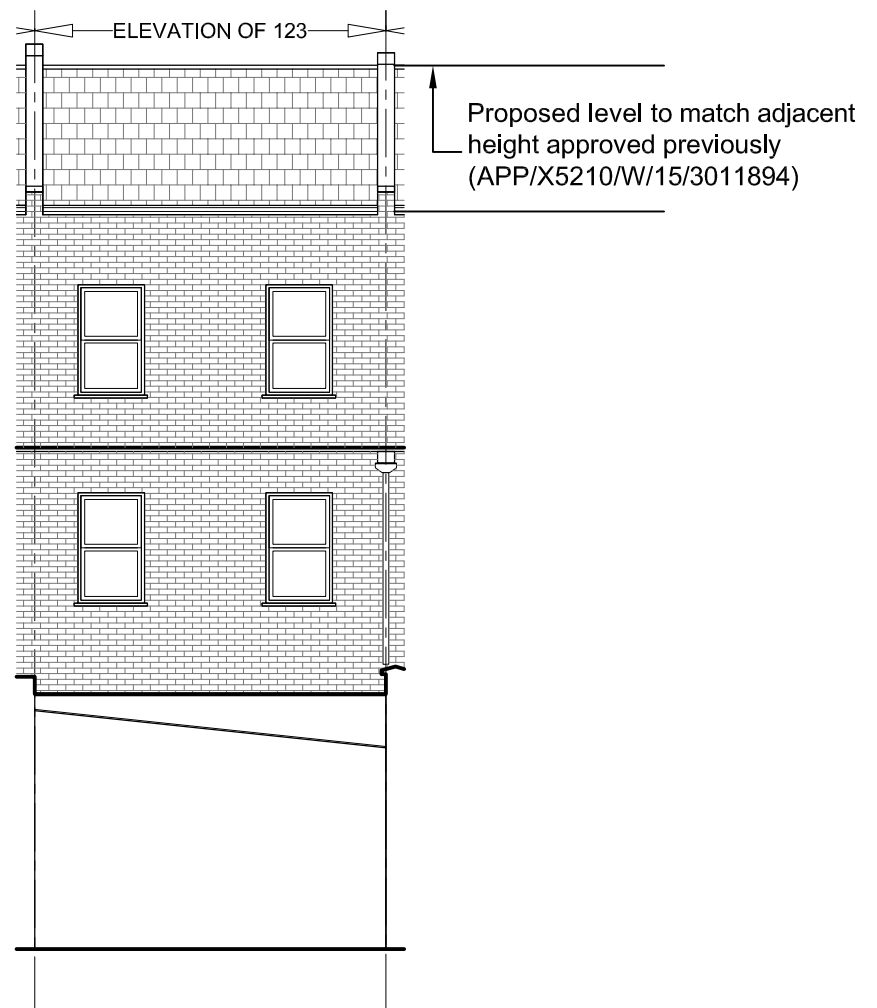

7C Proposed Rear Elevation

SCALE 1:100

 

	Client	Drawing Title	Project Number	13/0097	Drawing Number		
	Project Title	Existing and Proposed Front and Rear Elevations	Scale	1:100 (A3)	Sheet No.	13-97-22	Rev.
	123 Kentish Town Road, London NW1 8PB	Rev Date	Description	Rev By	Ckd By		
				Date	01/12/15		
				Revised			
				Status			