


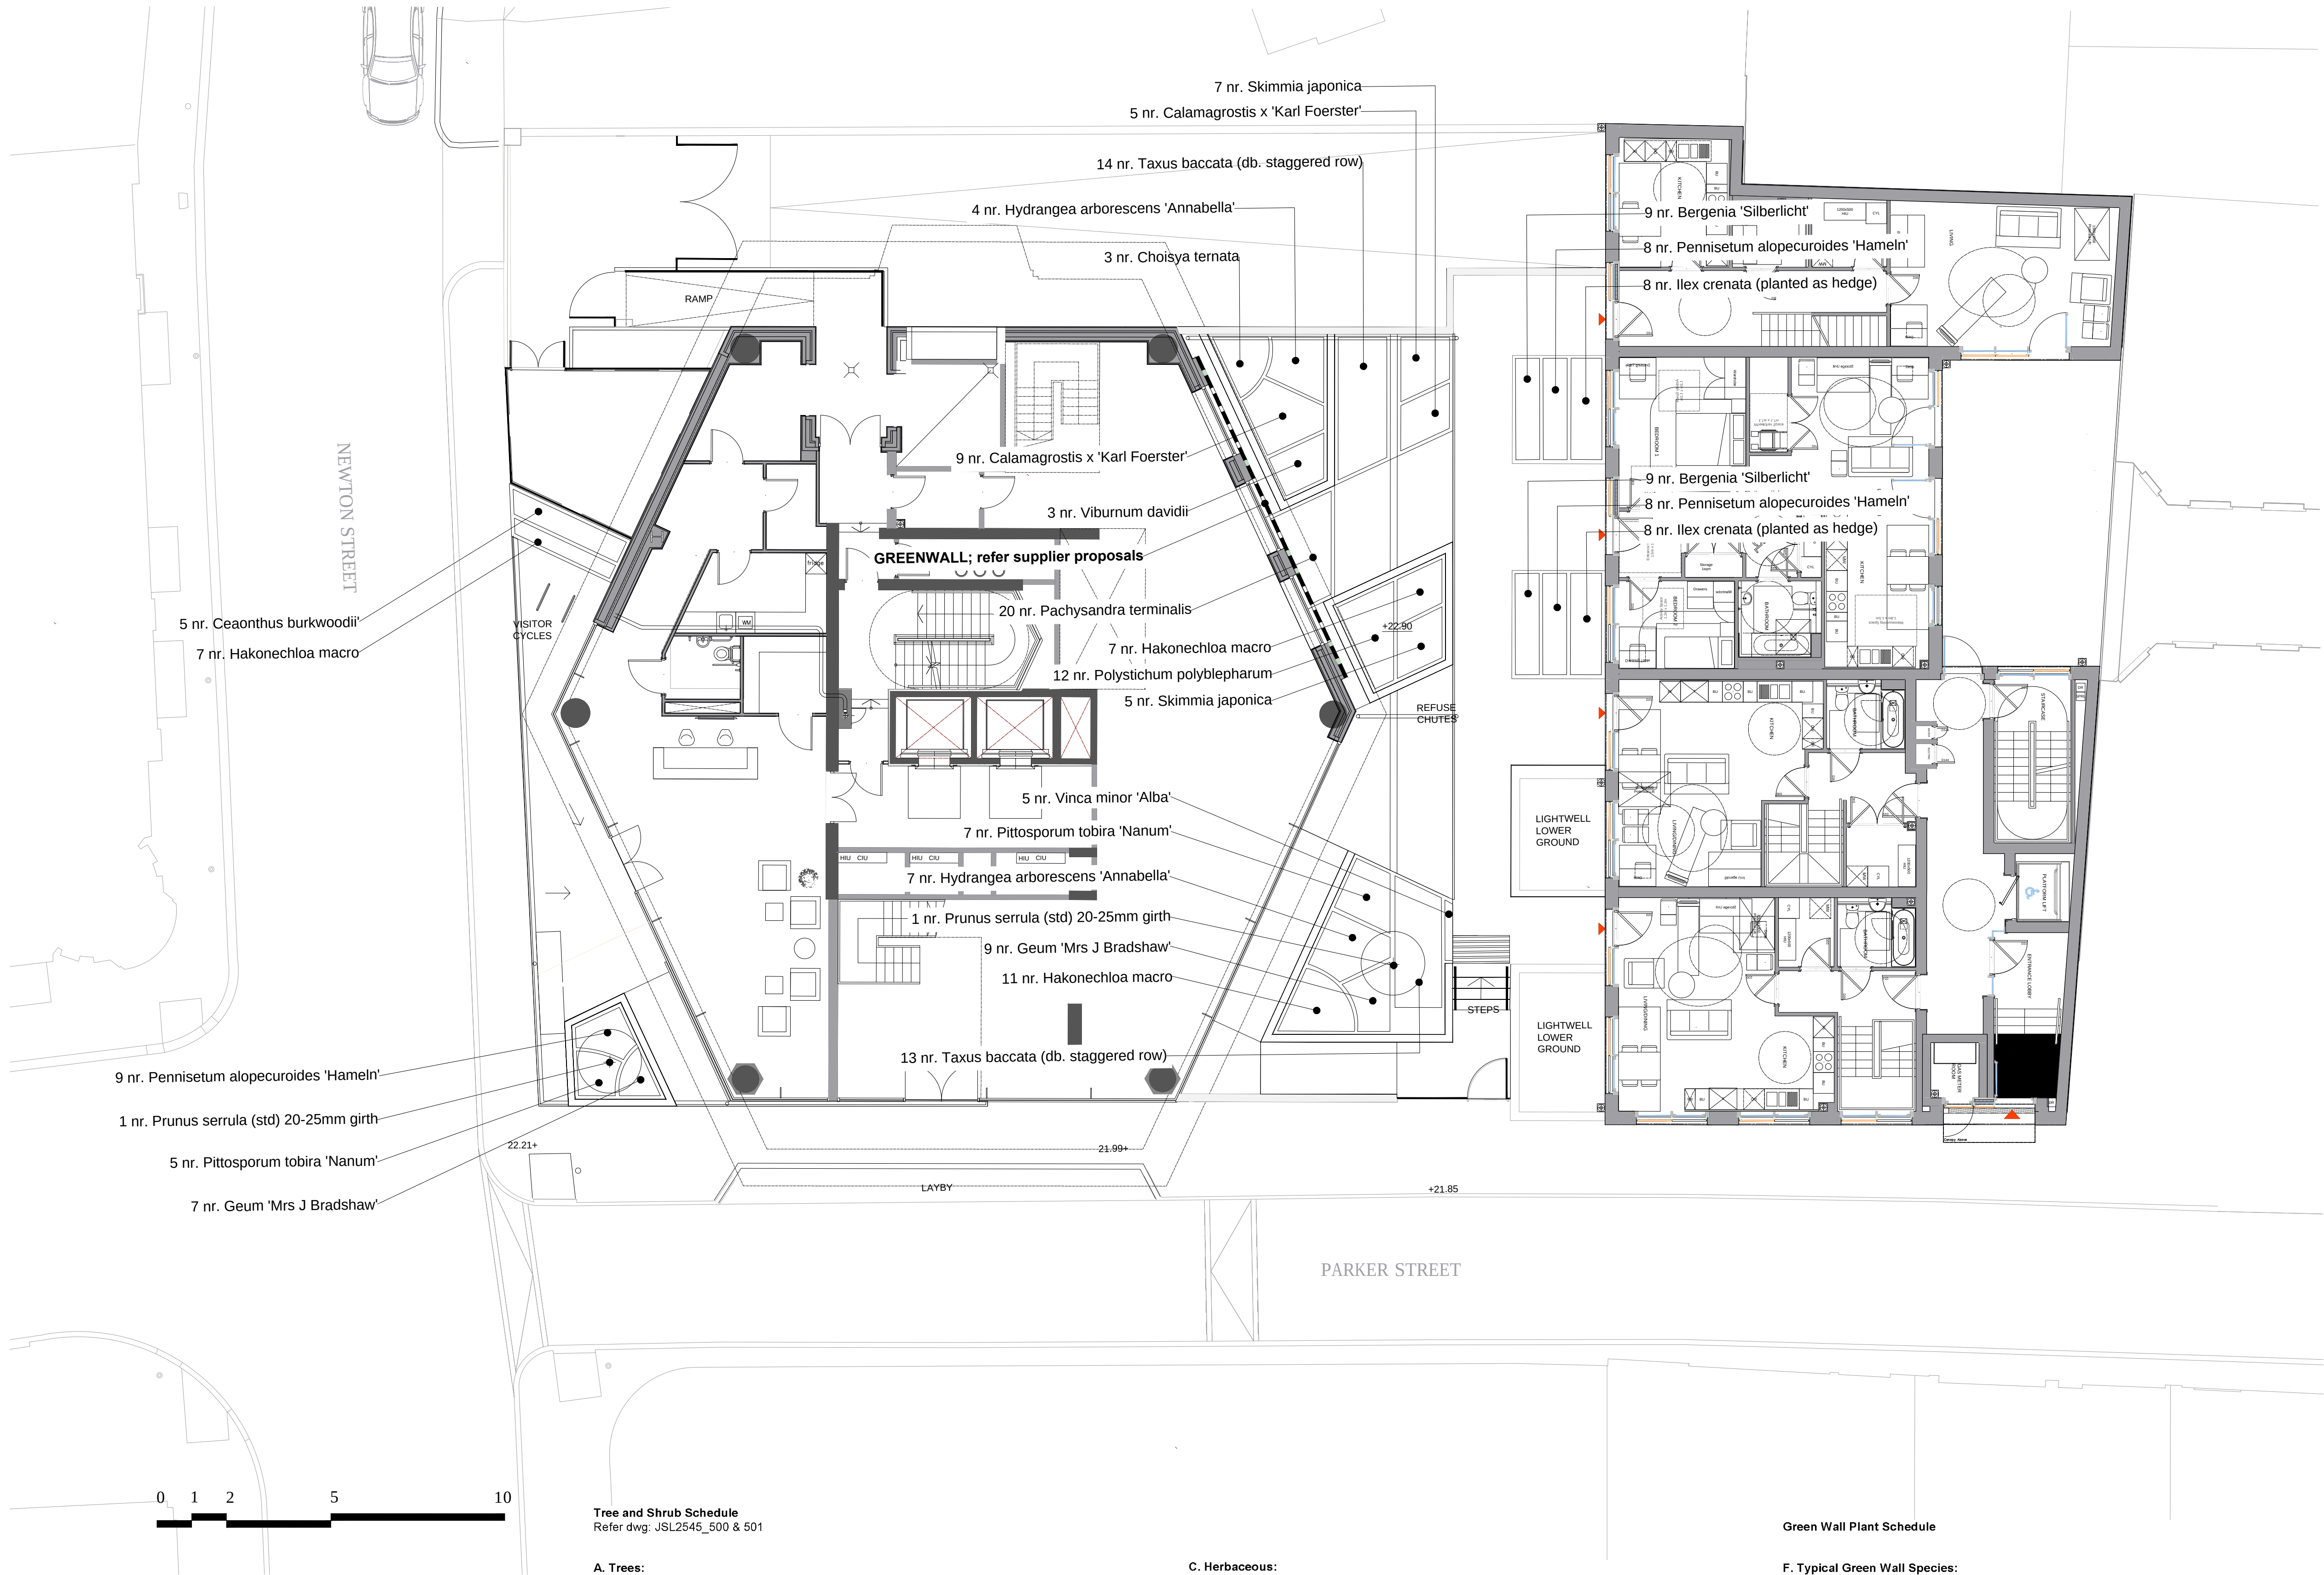

Tree and Shrub Schedule
Refer dwg: JSL2545_500 & 501

A. Trees:

Species	Specification	Container	Quantity
Prunus serrula	Girth 20 – 25cm 2m clear stem	RB or C*	2

B. Shrubs and Ground Cover:

Species	Height/Spread cm	Min Pot size	Plant M ²	Quantity
Ceanothus burkwoodii	60-80 cm	5-7 5L	2 /m2	5
Choisya ternata	40-60cm	5-7 5L	1.5 /m2	3
Hydrangea arborescens 'Annabella'	60-80cm	10L	2.5/m2	11
Pachysandra terminalis 'Green Carpet'	15-20cm	3L	6 /m2	20
Pittosporum tobira 'Nanum'	40-60cm	10L	3/ m2	12
Polystichum polyblepharum	40-60cm	3L	4/ m3	12
Skimmia japonica	40-60cm	5L	3/ m2	5
Viburnum davidii	30-40cm	10L	2 /m2	3
Vinca minor 'Alba'	30-40cm	3L	6 /m2	5

C. Herbaceous:

Species	Form	Min Pot size	Plant M ²	Quantity
Bergenia 'Silberlicht'	Clump	2L	6/m2	18
Geum 'Mrs J Bradshaw'	Clump	2L	6/m2	16

D. Grasses:

Calamagrostis x 'Karl Foerster'	Clump	3L	4/m2	14
Hakonechloa macro	Clump	3L	5/m2	25
Pennisetum alopecuroides	Clump	3L	6/m2	25

E. Hedging:

Ilex crenata	40-60cm	0.4m centres	14
Taxus baccata	60-80cm	0.4m centres db staggered rows	29

* Note: Price to allow for containerised stock assuming planting out of season. Saving to be presented for rootball (RB) stock should planting take place during the planting season (November – March inc.)

Green Wall Plant Schedule

F. Typical Green Wall Species:

Species	Form
Bergenia 'Bressingham White'	Clump
Blechnum spicant	Clump
Hebe pinguifolia 'Sutherlandii'	20-30cm
Hedera helix sagittifolia	15-20cm
Helleborus argutifolius	Clump
Hosta 'Blue Mouse Ears'	Clump
Pachysandra terminalis 'Green Carpet'	15-20cm
Vinca minor 'Alba'	Clump

Note: Exact planting design to be completed by supplier for approval on receipt of order. Planting based on circa 96 m2.

© 2015 RPS Group

Notes

1. This drawing has been prepared in accordance with the scope of RPS's appointment with its client and is subject to the terms and conditions of that appointment. RPS accepts no liability for any use of this document other than by its client and only for the purposes for which it was prepared and provided.

2. If received electronically it is the recipients responsibility to print to correct scale. Only written dimensions should be used.

KEY

EXISTING

Site boundary

PROPOSED

Hard Scape

Raised block and rendered planter

Soft Scape

Planting divisions as Q31

Tree planting as Q31

Extent of Green (Living) Wall as Q37/ 125

A	Paving removed	16:11:15	NJ	
Rev	Description	Date	Initial	Checked



Lakesbury House, Hittingbury Road, Chandlers Ford, Hampshire. SO53 5SS
T: +44(0)2380 810 440 E: rpsso@rpsgroup.com F: +44(0)2380 810 449

Client BNP Paribas
Real Estate

Project Parker Tower
London

Title Planting Proposals
Ground Floor Plan

Status	Drawn By	PM/Checked by
For Planning	NJ	CT
Job Ref	Scale @ A1	Date Created
JSL2545	1:100	24/10/2015

Drawing Number	Rev
500	A