



**SITE PLAN EXISTING 1:500**

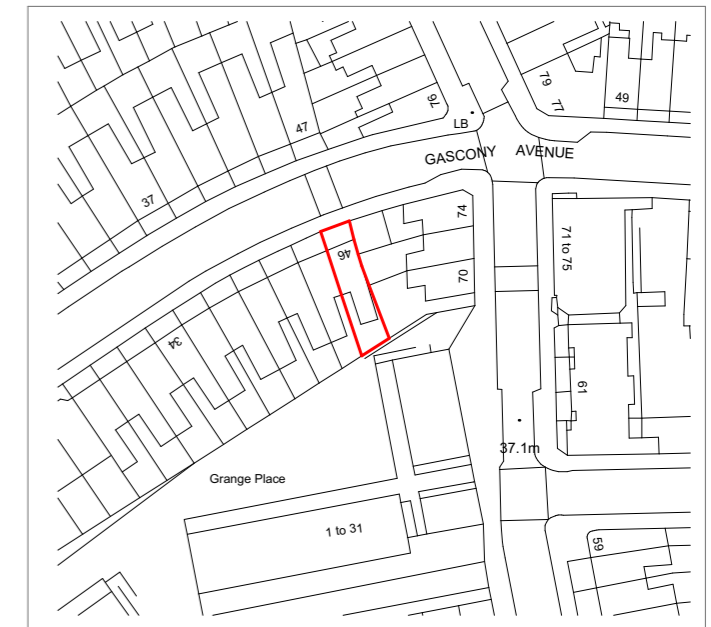


**SITE PLAN PROPOSED 1:500**



**SITE LOCATION PLAN 1:1250**

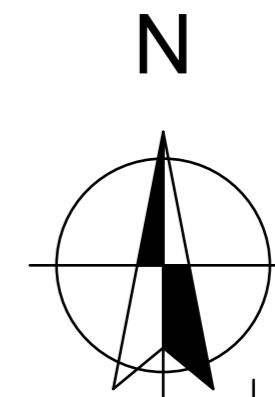

SCALE 1:1250

 


REVISION HISTORY	CODE	DATE

**KEY** — SITE BOUNDARY

AREA: 0.010ha  
 SITE COVERAGE EXISTING - 52.15%  
 SITE COVERAGE PROPOSED - 60.37%

SCALE 1:500

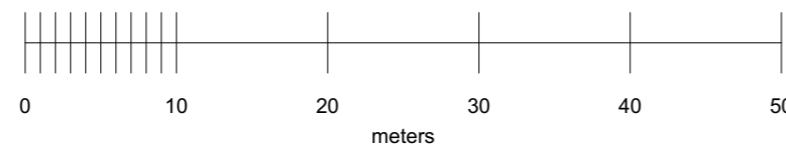

36-38 OLD DEVONSHIRE ROAD,  
 BALHAM, LONDON SW12 9RB  
 t: 020 86733380  
 e: architecture@buildlondon.com  
 www.buildlondon.com

Client  
**AMY WATT and JAMES LESLIE**

Job Title  
**SIDE EXTENSION**

46A GASCONY AVENUE, LONDON, NW6 4NA

Drawing Title  
**SITE PLAN**

Drawn by	Date	Checked by	Date
PL	NOV' 2015	OM	NOV' 2015

Scale	Drawing Status
1:1250, 1:500@A3	PLANNING

Drawing number	Revision
15249-PLN-01	0