




**BASEMENT - EXISTING**

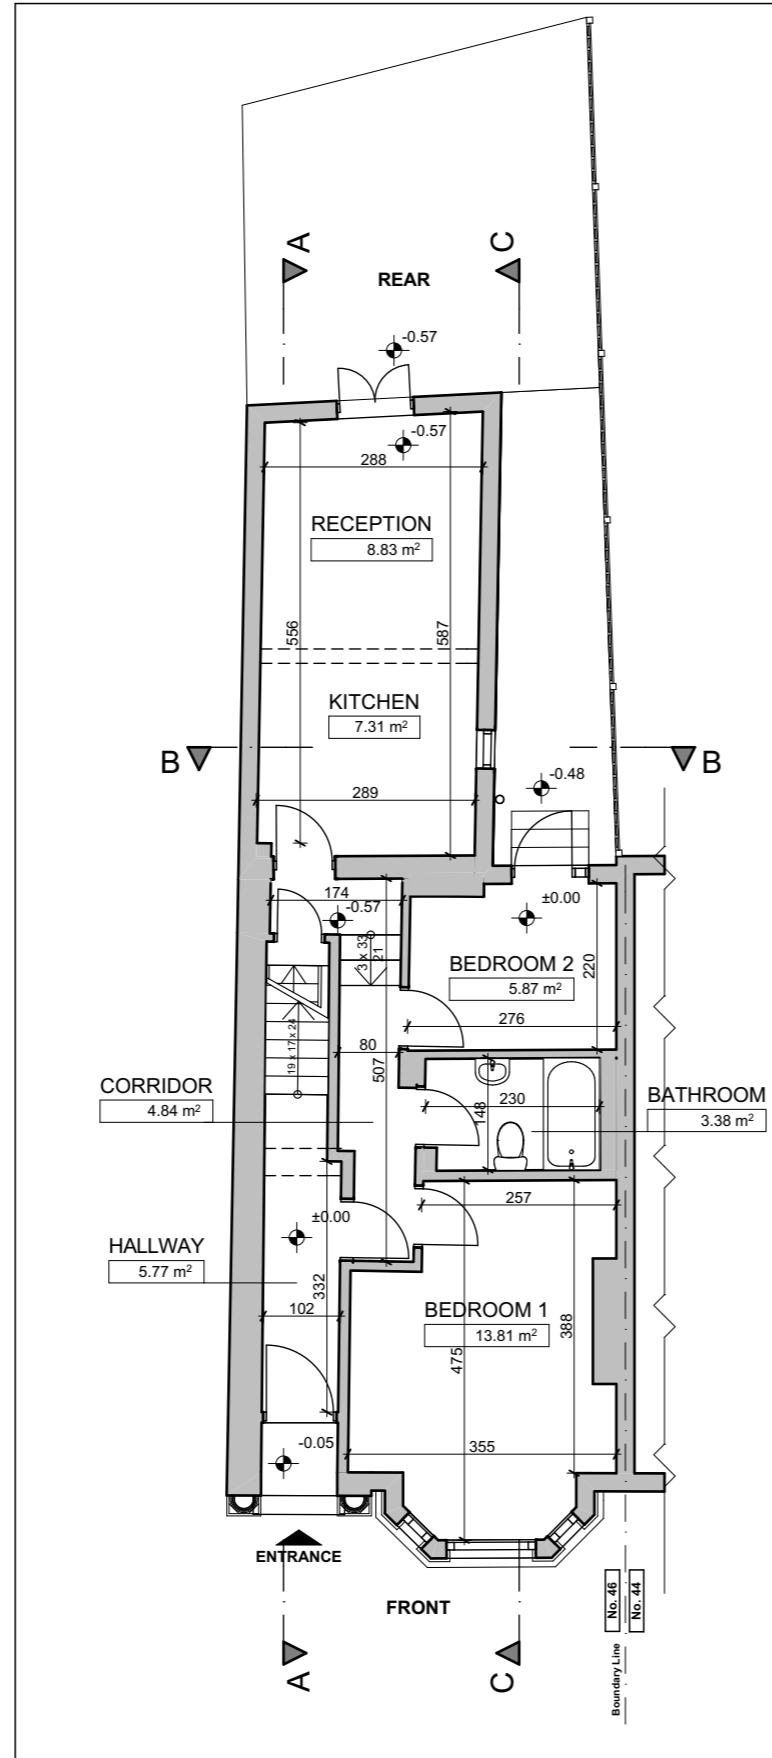

**GROUND FLOOR PLAN - EXISTING**

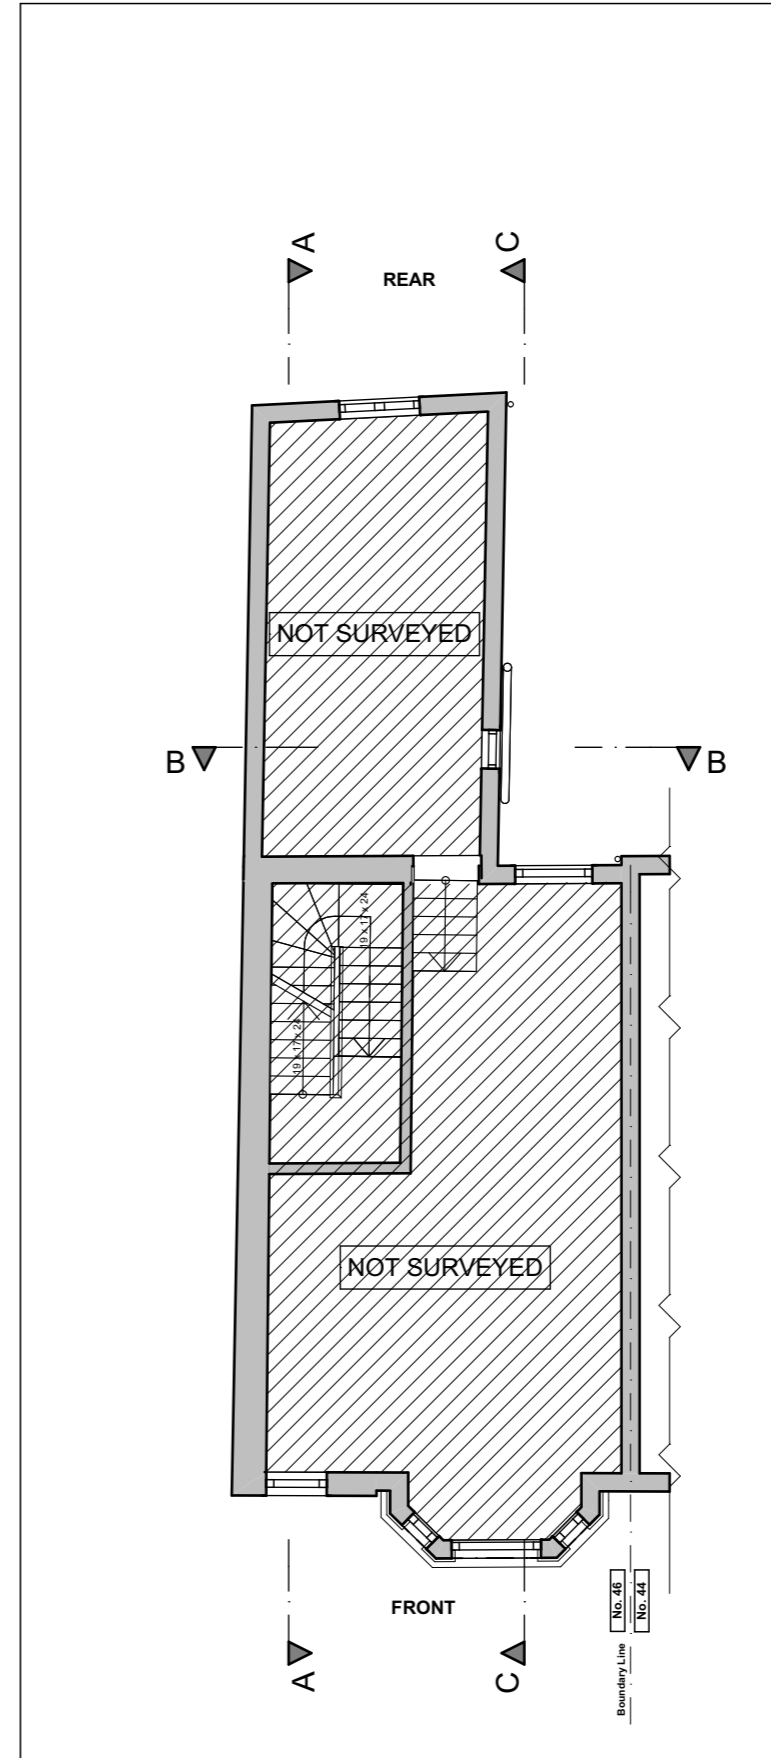


**FIRST FLOOR PLAN - EXISTING**

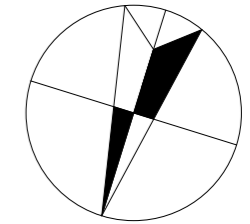

**N**

**SCALE**

 

REVISION HISTORY	CODE	DATE



36-38 OLD DEVONSHIRE ROAD,  
BALHAM, LONDON SW12 9RB  
t: 020 86733380  
e: architecture@buildlondon.com  
www.buildlondon.com

Client  
**AMY WATT and JAMES LESLIE**

Job Title  
**SIDE EXTENSION**

46A GASCONY AVENUE, LONDON, NW6 4NA

Drawing Title  
**BASEMENT AND GROUND FLOOR  
AND FIRST FLOOR PLANS EXISTING**

Drawn by	Date	Checked by	Date
PL	NOV' 2015	OM	NOV' 2015

Scale	Drawing Status
1:100@A3	PLANNING

Drawing number	Revision
15249-PLN-02	0