



SECOND FLOOR PLAN - EXISTING

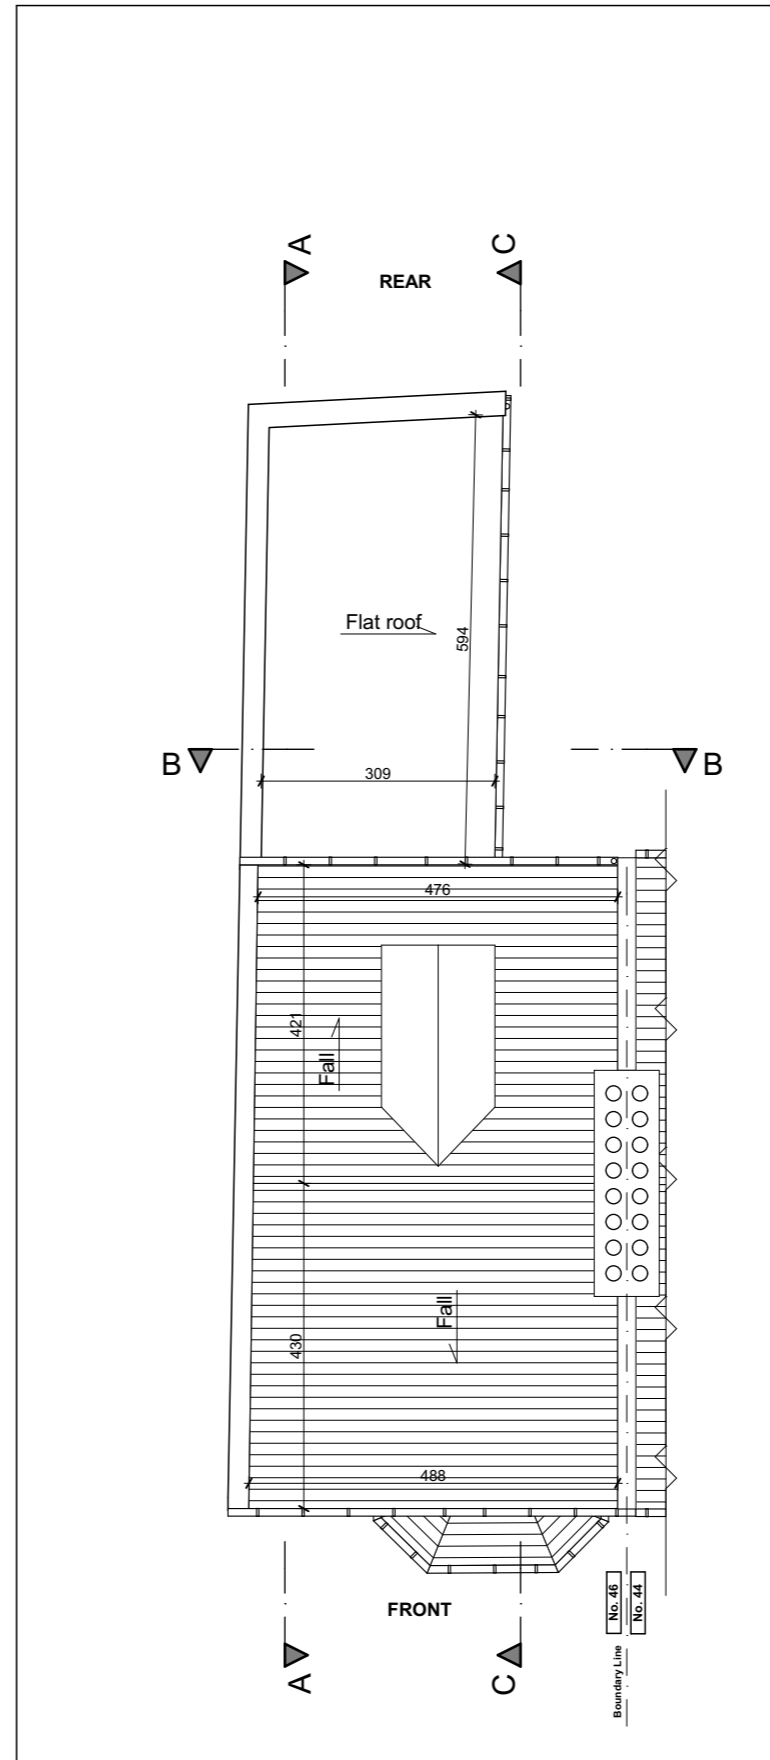


ROOF PLAN - EXISTING

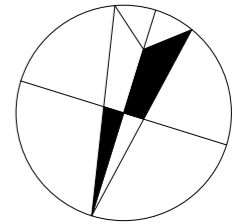

N

SCALE

 

REVISION HISTORY	CODE	DATE



36-38 OLD DEVONSHIRE ROAD,
BALHAM, LONDON SW12 9RB
t: 020 86733380
e: architecture@buildlondon.com
www.buildlondon.com

Client
AMY WATT and JAMES LESLIE

Job Title
SIDE EXTENSION

46A GASCONY AVENUE, LONDON, NW6 4NA

Drawing Title
**SECOND FLOOR AND ROOF PLANS
EXISTING**

Drawn by	Date	Checked by	Date
PL	NOV' 2015	OM	NOV' 2015

Scale	Drawing Status
1:100@A3	PLANNING

Drawing number	Revision
15249-PLN-03	0