


LOWER GROUND FLOOR - EXISTING 1:100

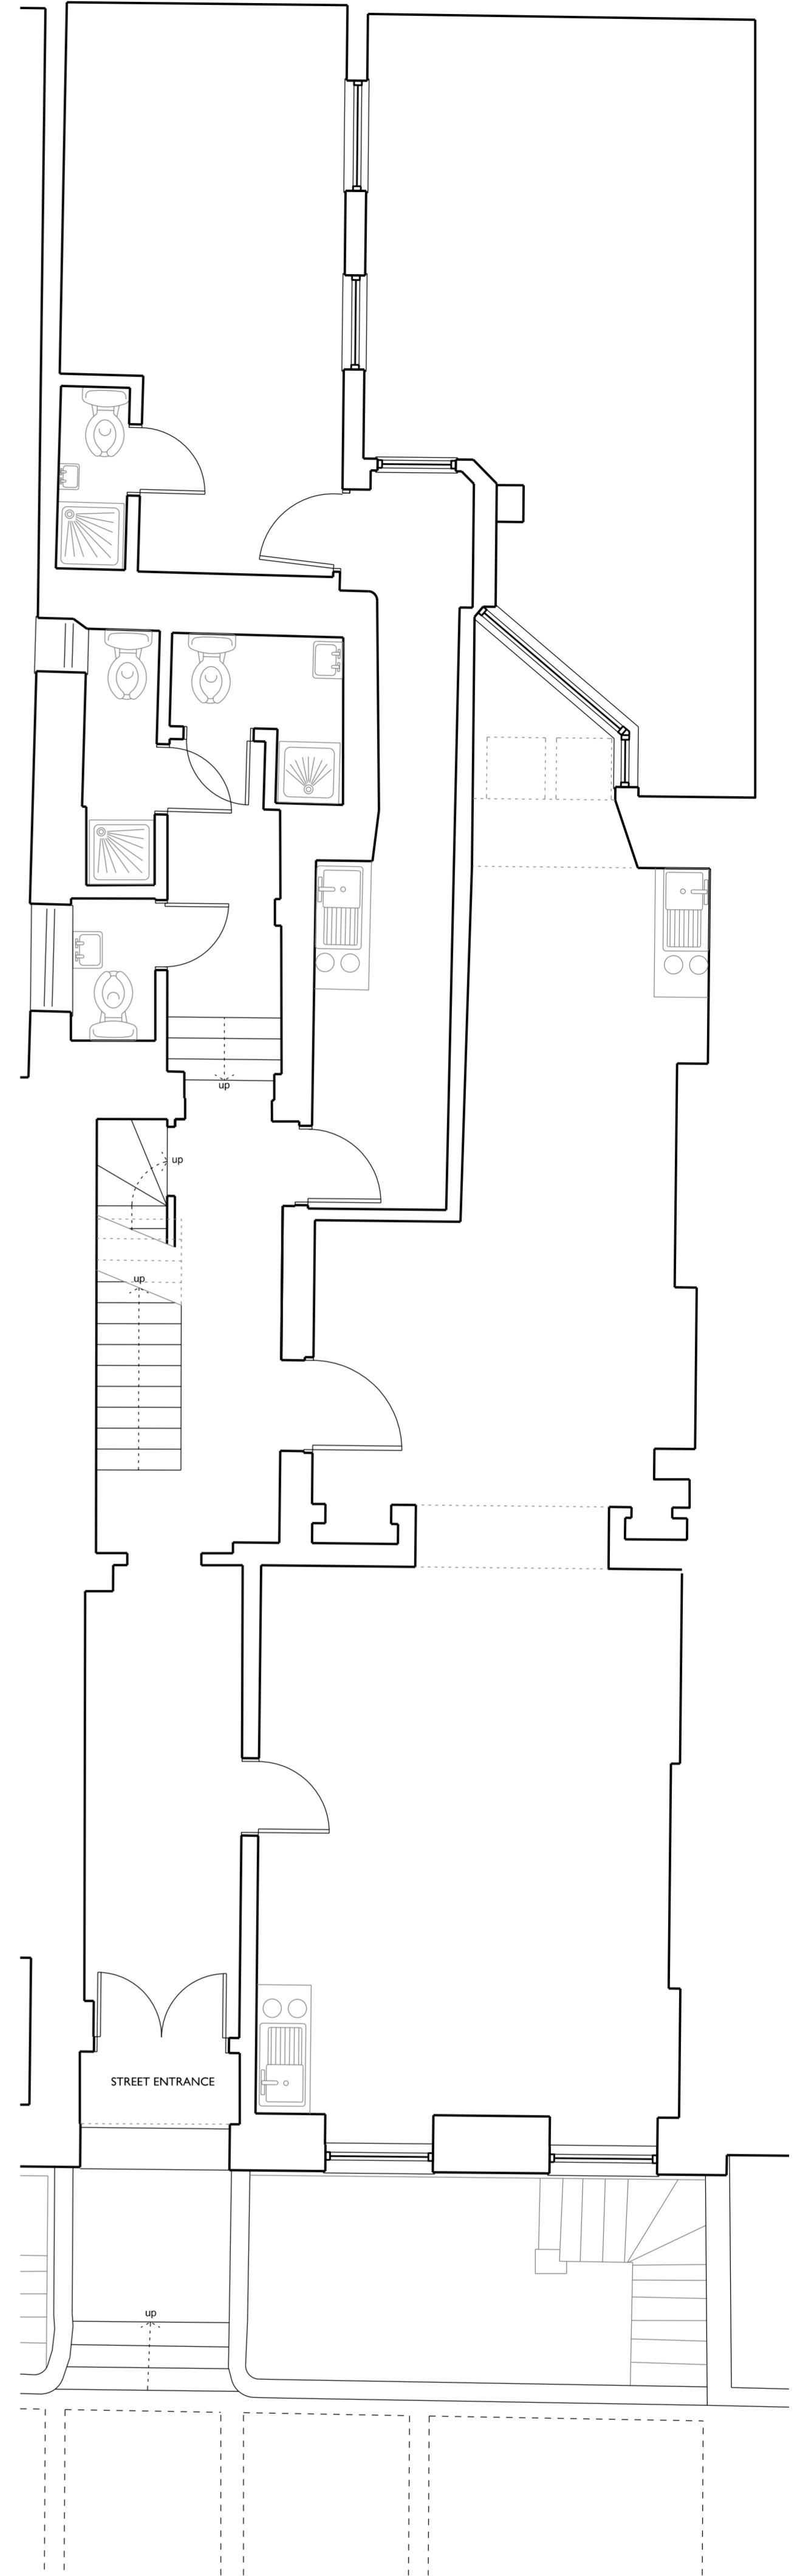

UPPER GROUND FLOOR - EXISTING 1:100


NOTES

KEY



REVISION / DESCRIPTION	DRAWN	CHECKED	DATE
P01 - PLANNING SUBMISSION (FIRST ISSUE)	OOK	OOK	28.10.15

OOK ARCHITECTS SHALL HAVE NO RESPONSIBILITY FOR ANY USE MADE OF THIS DOCUMENT OTHER THAN FOR THAT WHICH IT WAS PREPARED AND ISSUED. ALL DIMENSIONS SHOULD BE CHECKED ON SITE. DO NOT SCALE FROM THIS DRAWING. ANY DRAWING ERRORS OR DIVERGENCES SHOULD BE BROUGHT TO THE ATTENTION OF OOK ARCHITECTS.


PROJECT NUMBER	PROJECT TITLE	DATE
519A	66 GUILFORD STREET	28.10.15
DRAWING TITLE	SCALE	
Lower & Upper Ground Floor Levels - Existing	1:100	
STATUS	DRAWING No.	REVISION
PLANNING	519A-PL-100	P01

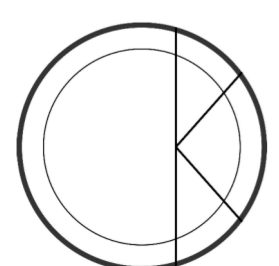

OOK ARCHITECTS  
119 Farringdon Road  
London EC1R 3DA  
studio@ookarchitects.com  
www.ookarchitects.com

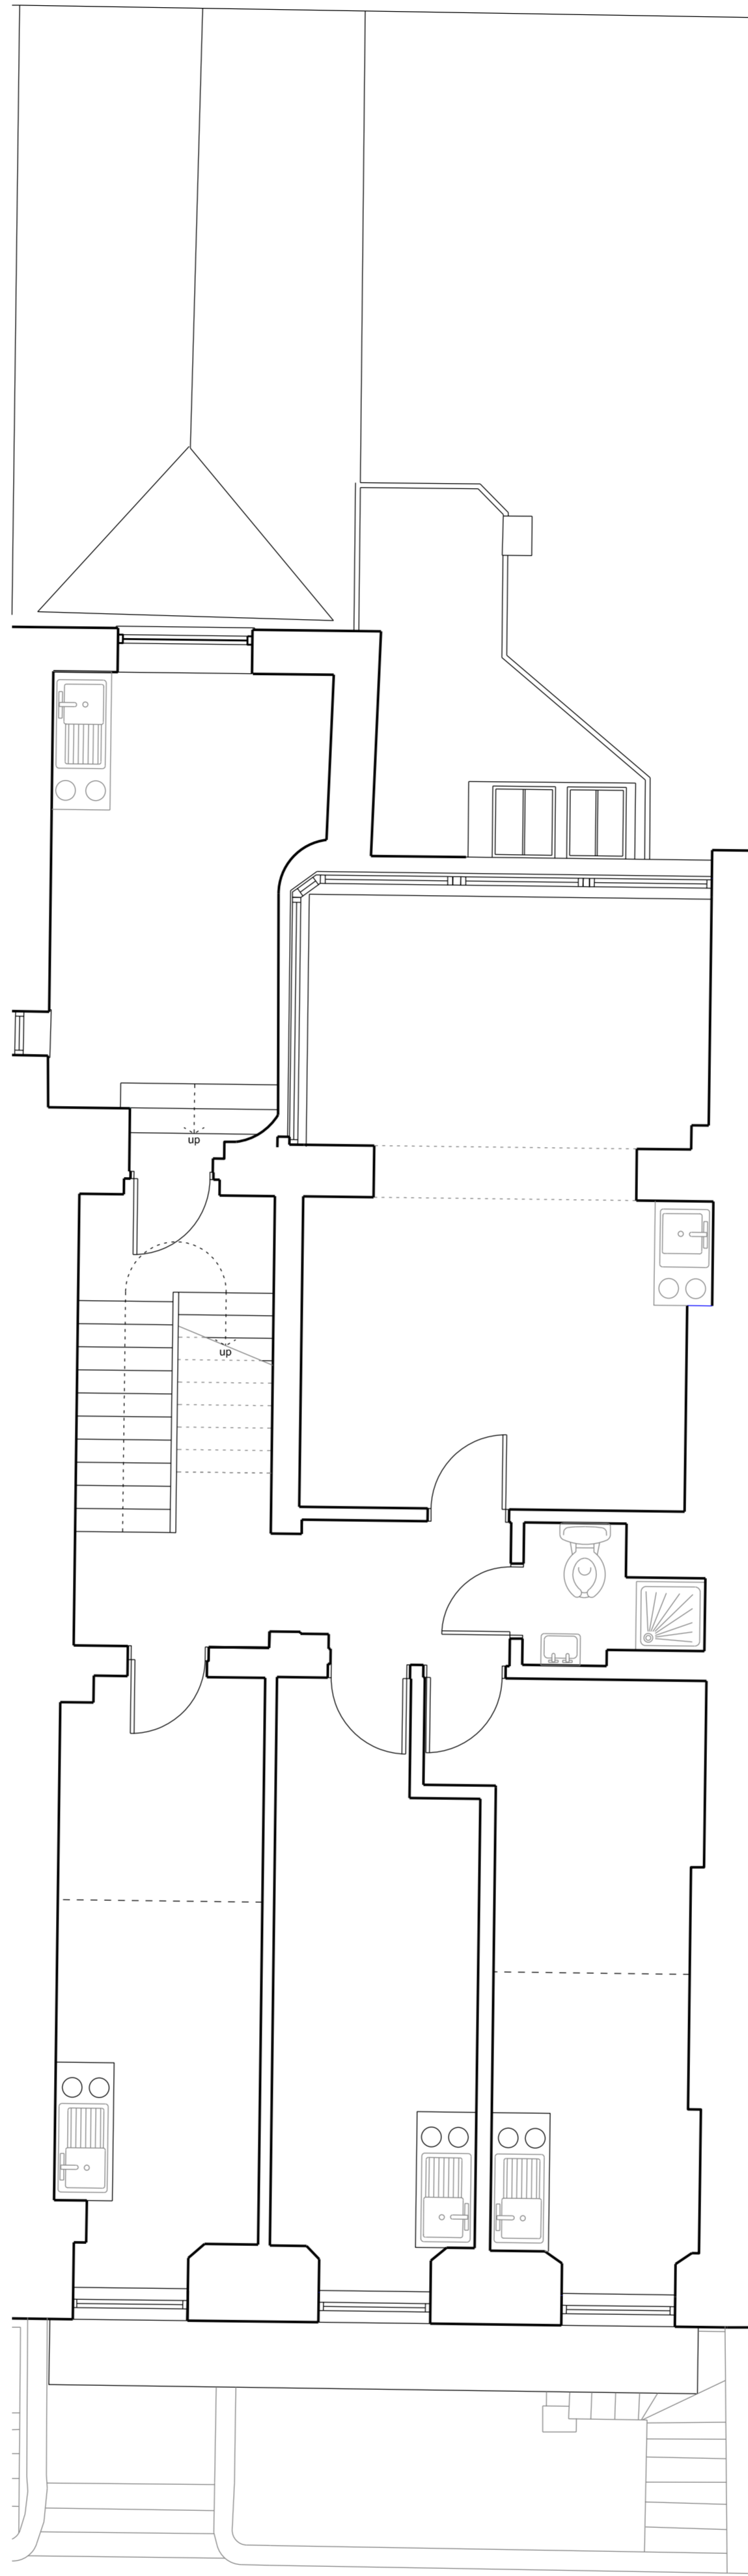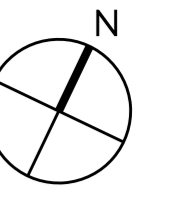

LEVEL 01 - EXISTING 1:100

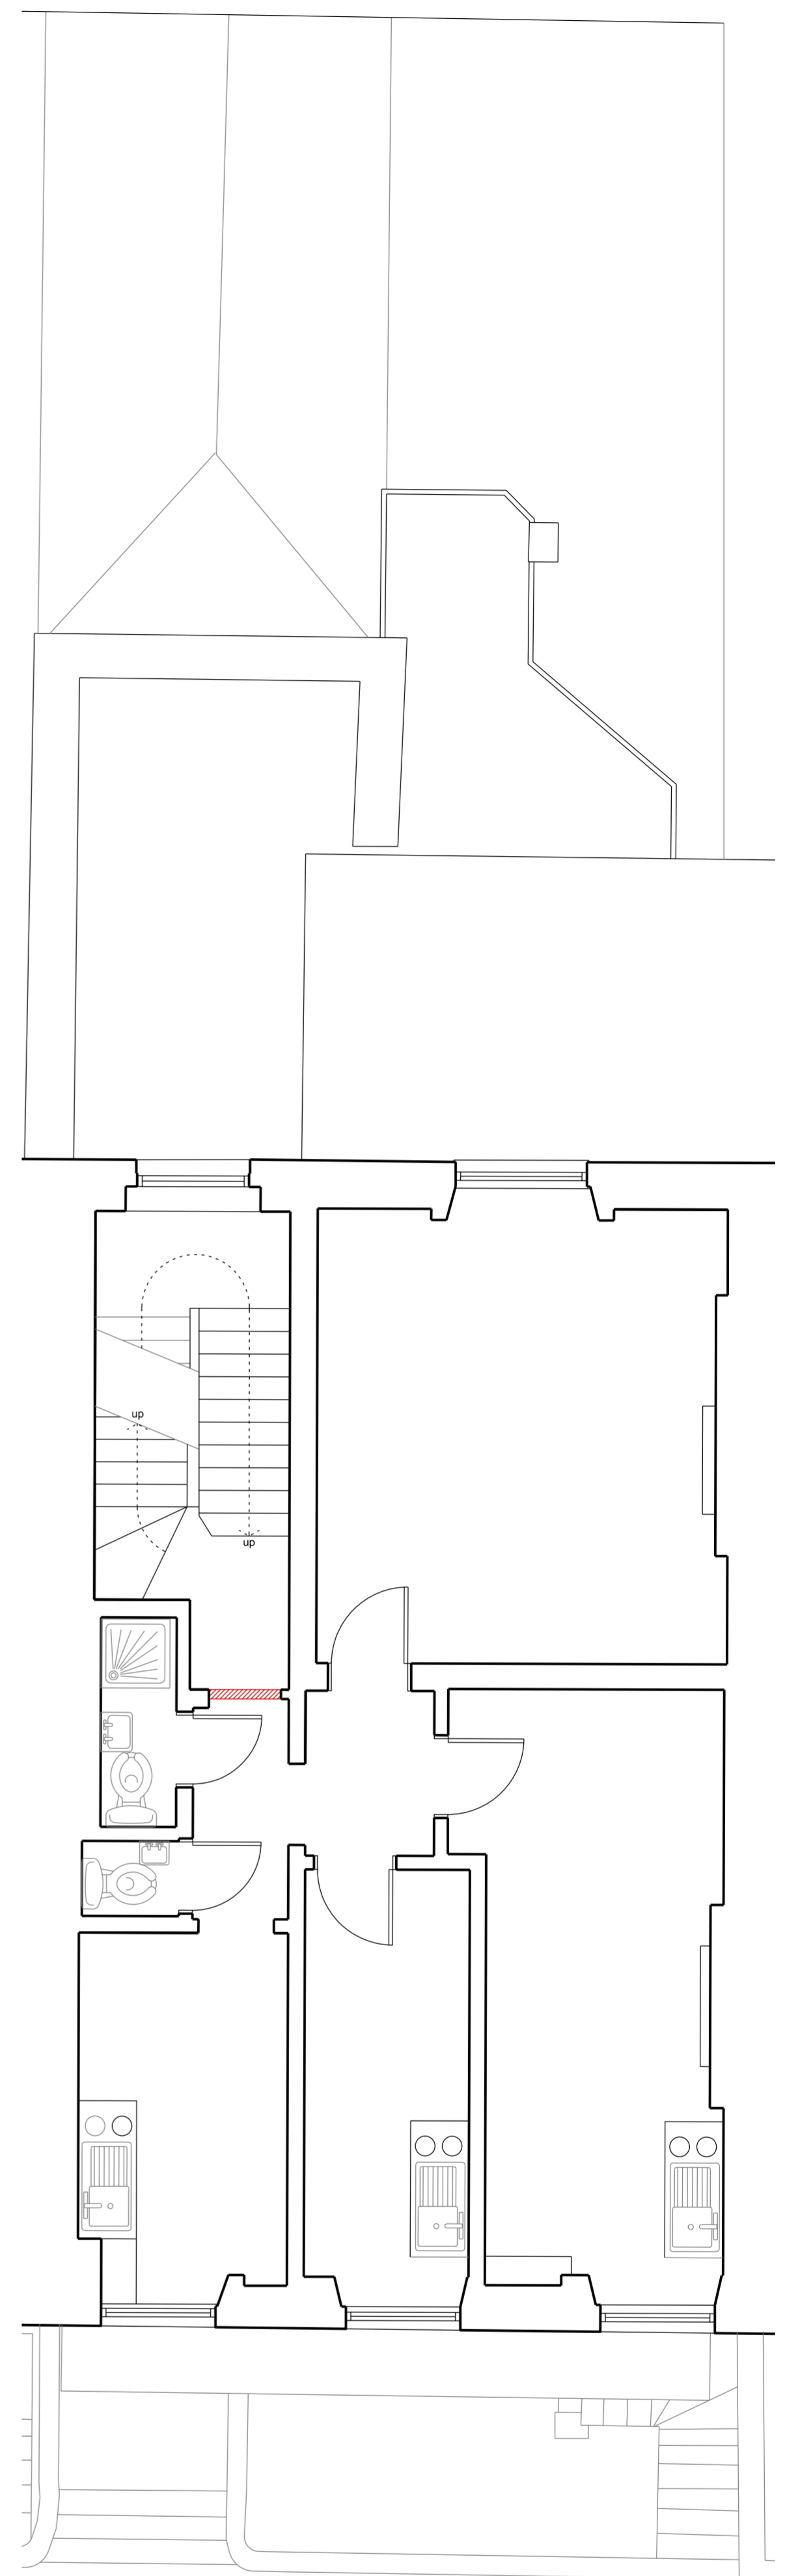

LEVEL 02 - EXISTING 1:100

NOTES

KEY

REVISION / DESCRIPTION

DRAWN CHECKED DATE

P01 - PLANNING SUBMISSION (FIRST ISSUE) OOK OOK 28.10.15

OOK ARCHITECTS SHALL HAVE NO RESPONSIBILITY FOR ANY USE MADE OF THIS DOCUMENT OTHER THAN FOR THAT WHICH IT WAS PREPARED AND ISSUED. ALL DIMENSIONS SHOULD BE CHECKED ON SITE. DO NOT SCALE FROM THIS DRAWING. ANY DRAWING ERRORS OR DIVERGENCES SHOULD BE BROUGHT TO THE ATTENTION OF OOK ARCHITECTS.

PROJECT NUMBER PROJECT TITLE DATE


519A 67 GUILFORD STREET 28.10.15

DRAWING TITLE SCALE

Levels 01 & 02 - Existing 1:100

STATUS DRAWING No. REVISION




PLANNING 519A-PL-101 P01

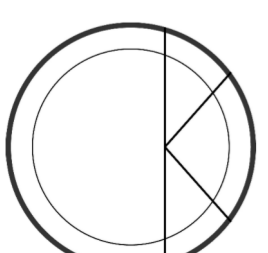



OOK ARCHITECTS

119 Farringdon Road  
London EC1R 3DA

studio@ookarchitects.com  
www.ookarchitects.com

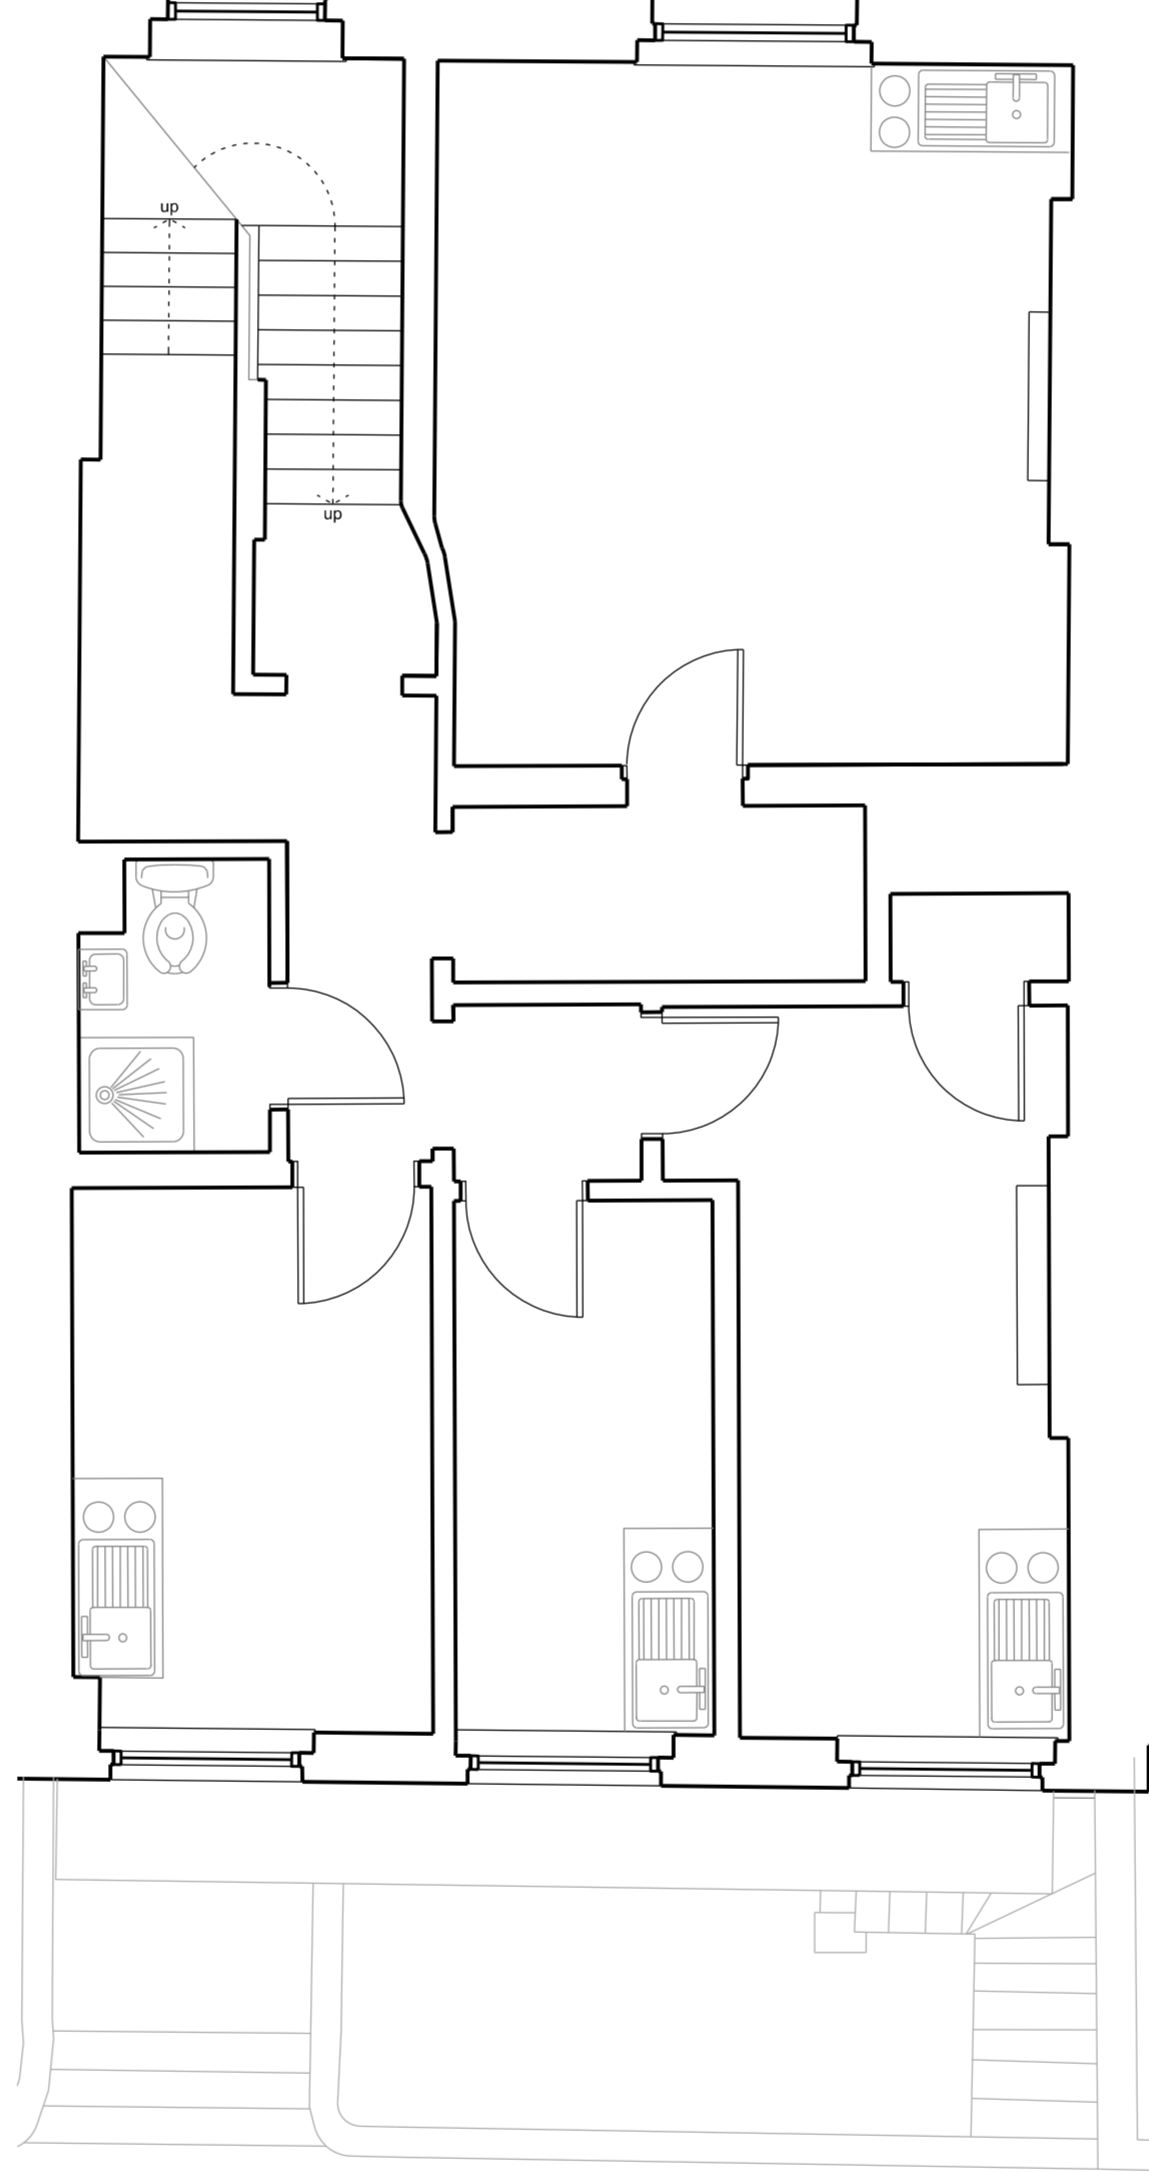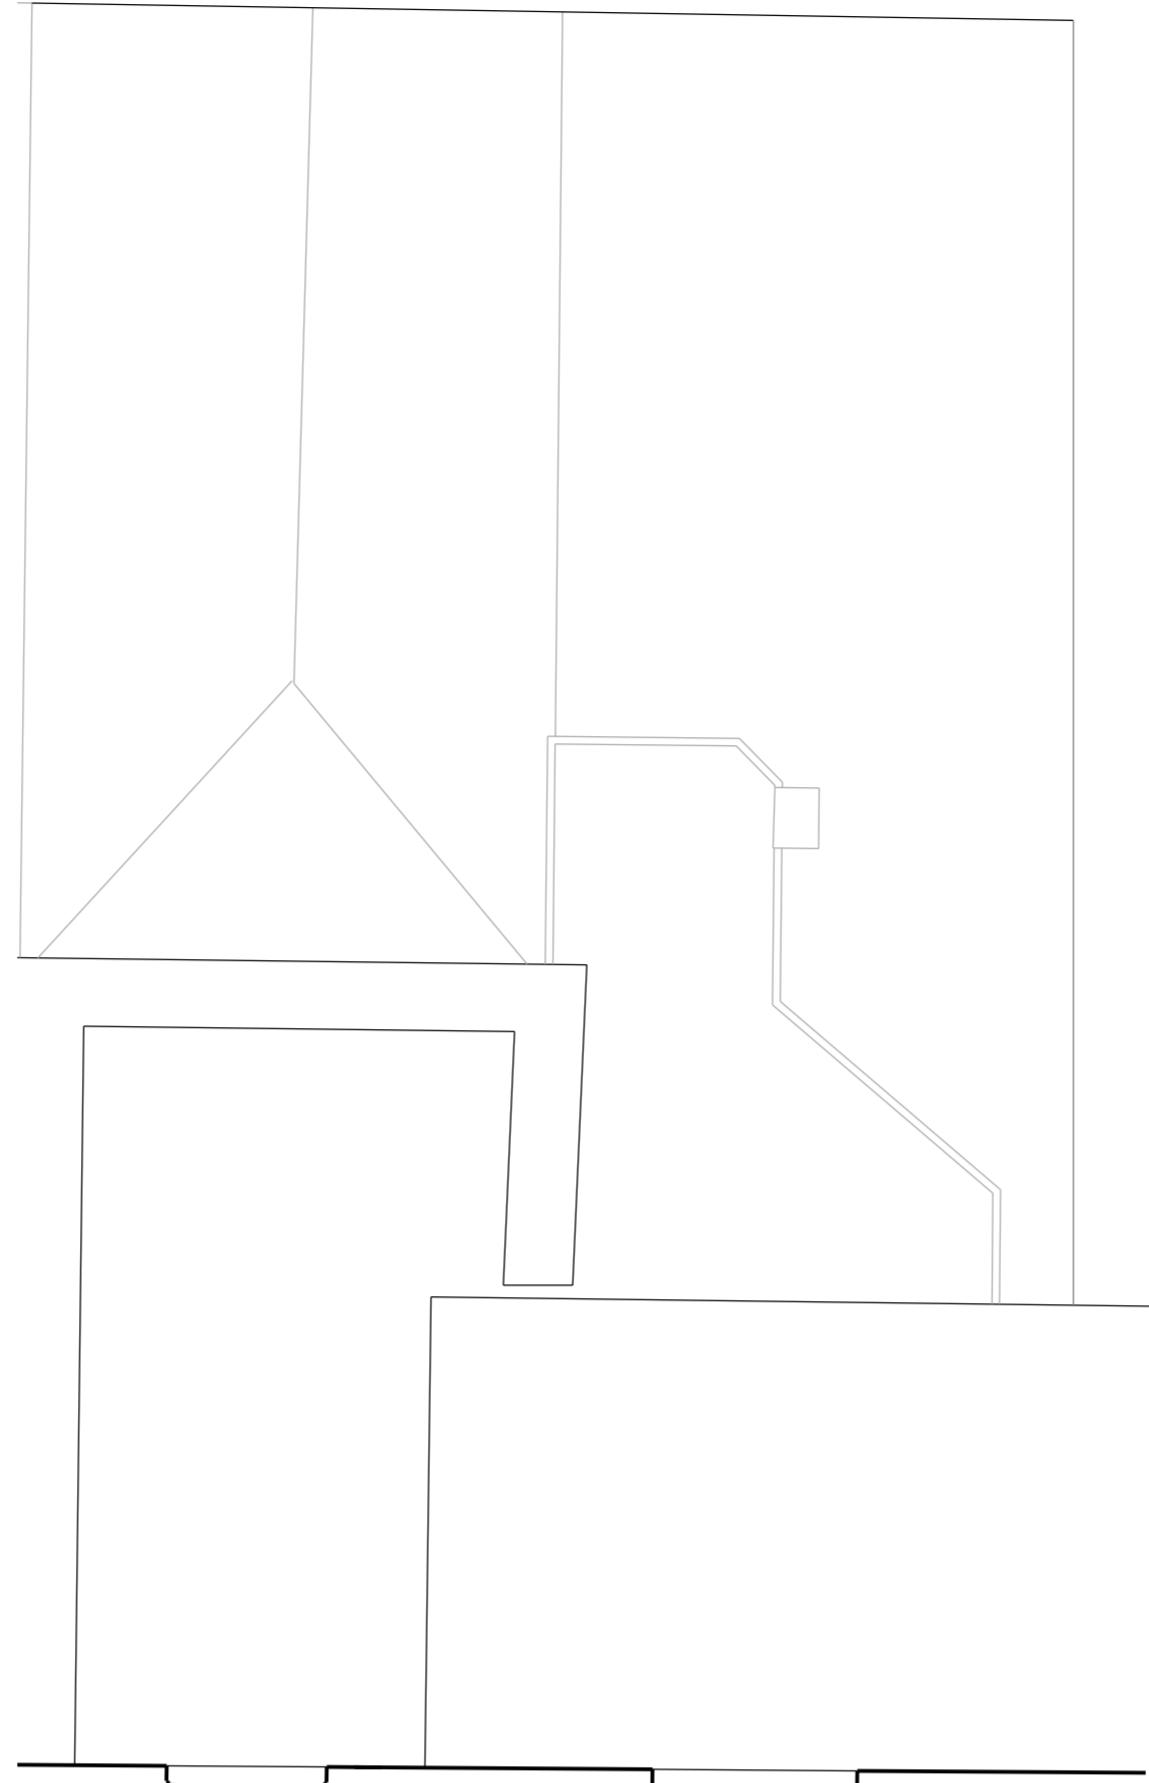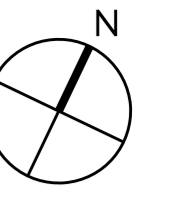

LEVEL 03 - EXISTING - 1:100

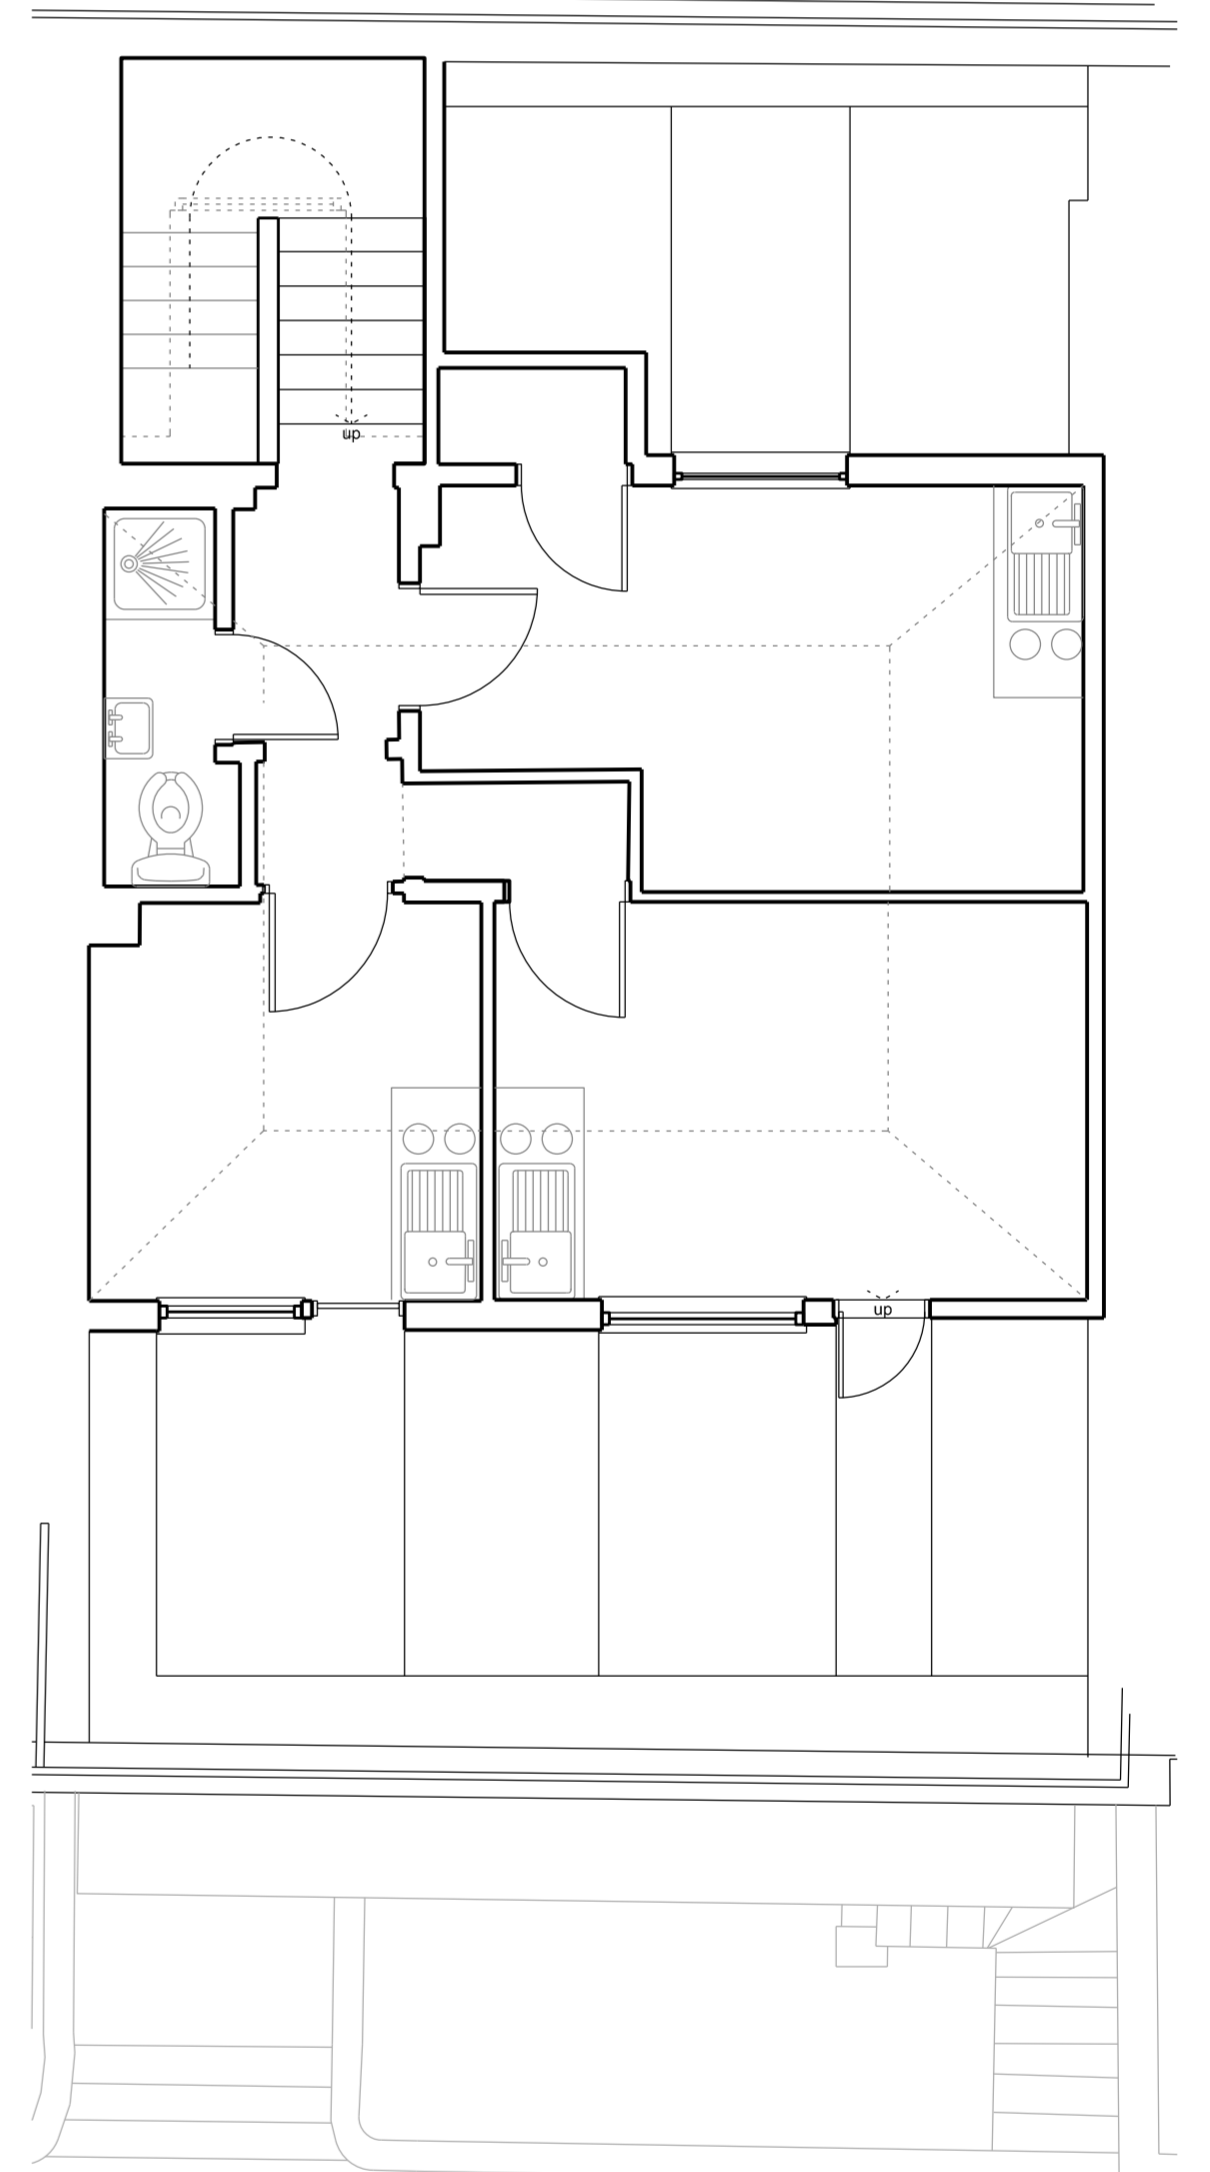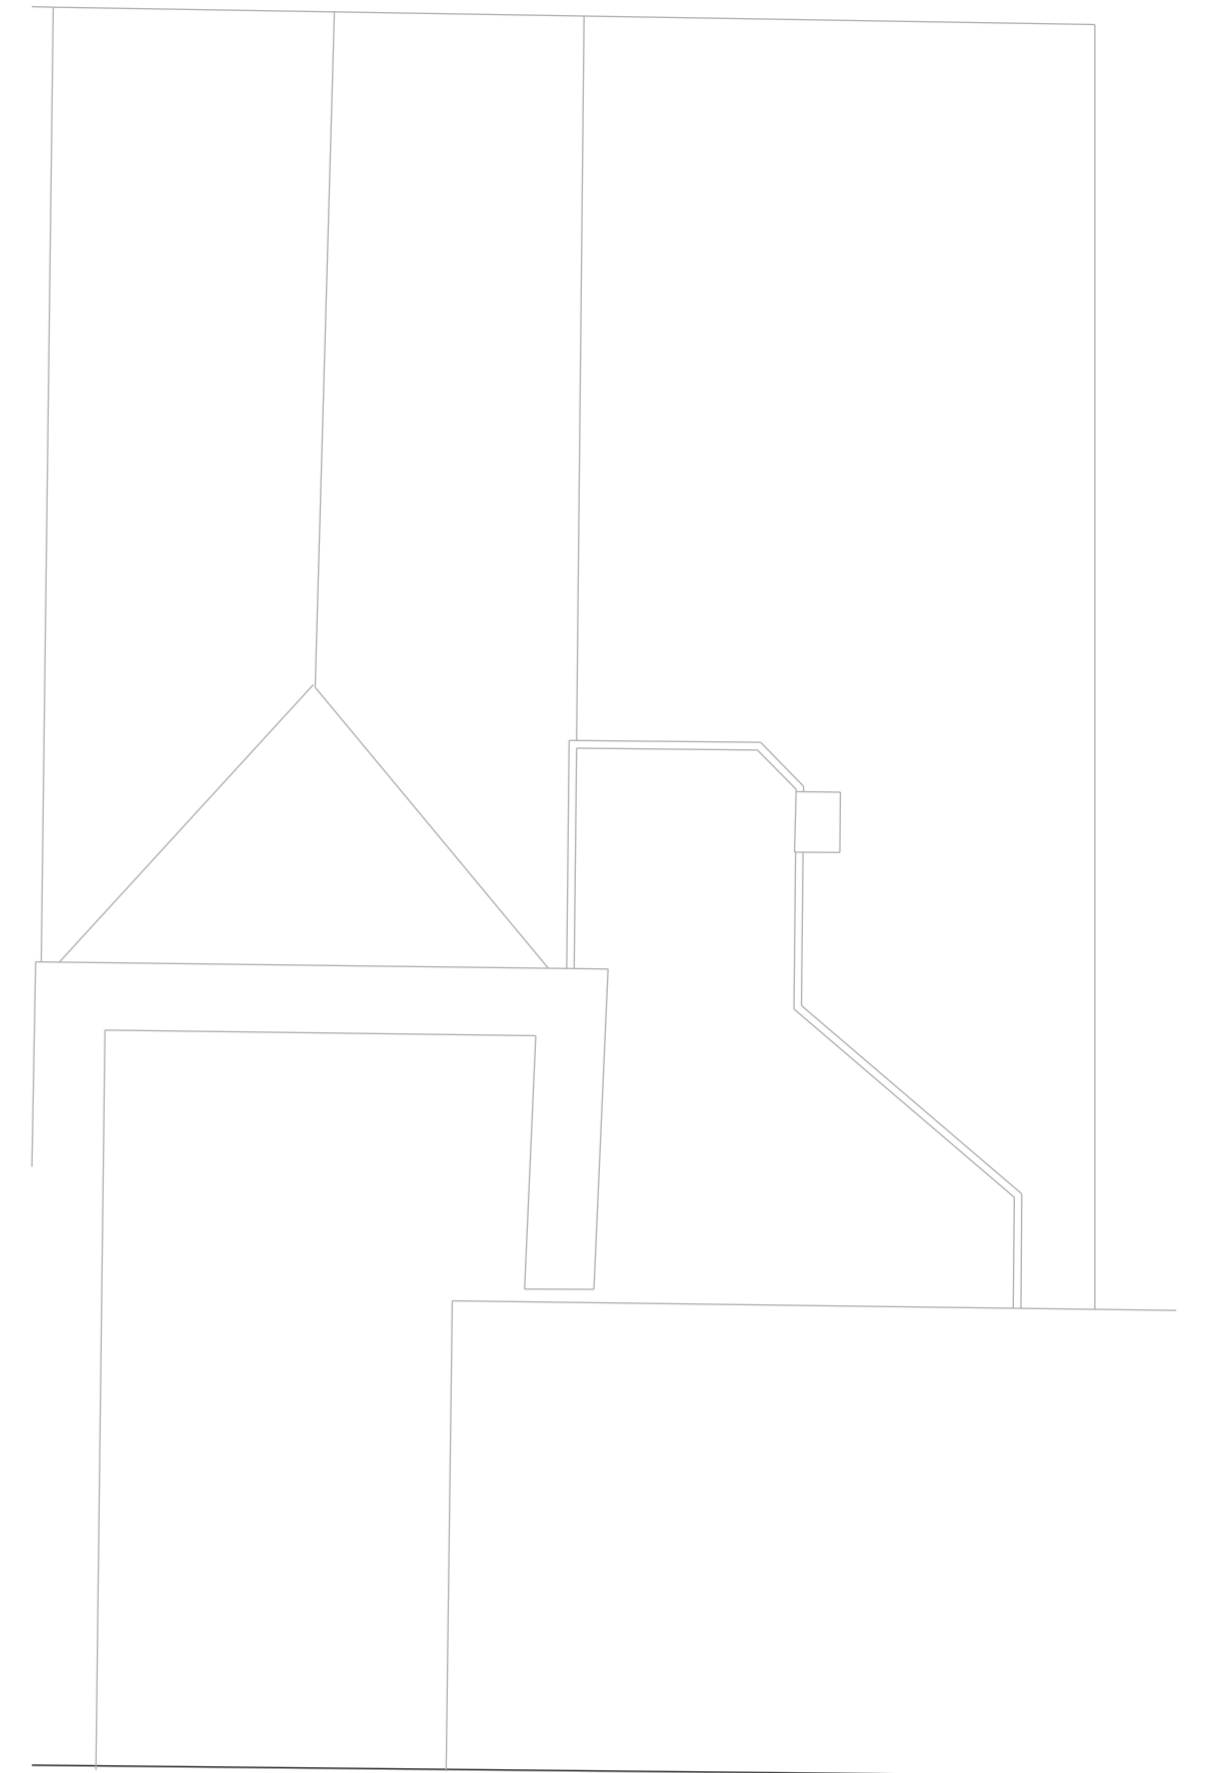

ROOF - EXISTING - 1:100


NOTES

KEY



REVISION / DESCRIPTION	DRAWN	CHECKED	DATE
P01 - PLANNING SUBMISSION (FIRST ISSUE)	OOK	OOK	28.10.15

OOK ARCHITECTS SHALL HAVE NO RESPONSIBILITY FOR ANY USE MADE OF THIS DOCUMENT OTHER THAN FOR THAT WHICH IT WAS PREPARED AND ISSUED. ALL DIMENSIONS SHOULD BE CHECKED ON SITE. DO NOT SCALE FROM THIS DRAWING. ANY DRAWING ERRORS OR DIVERGENCES SHOULD BE BROUGHT TO THE ATTENTION OF OOK ARCHITECTS.

PROJECT NUMBER	PROJECT TITLE	DATE
519A	67 GUILFORD STREET	28.10.15
DRAWING TITLE		SCALE
Level 03 & 04 - Existing		1:100
STATUS	DRAWING No.	REVISION
PLANNING	519A-PL-102	P01

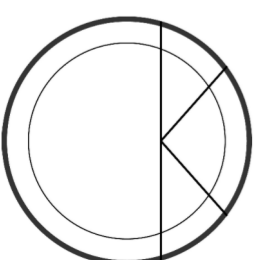

OOK ARCHITECTS  
119 Farringdon Road  
London EC1R 3DA  
studio@ookarchitects.com  
www.ookarchitects.com

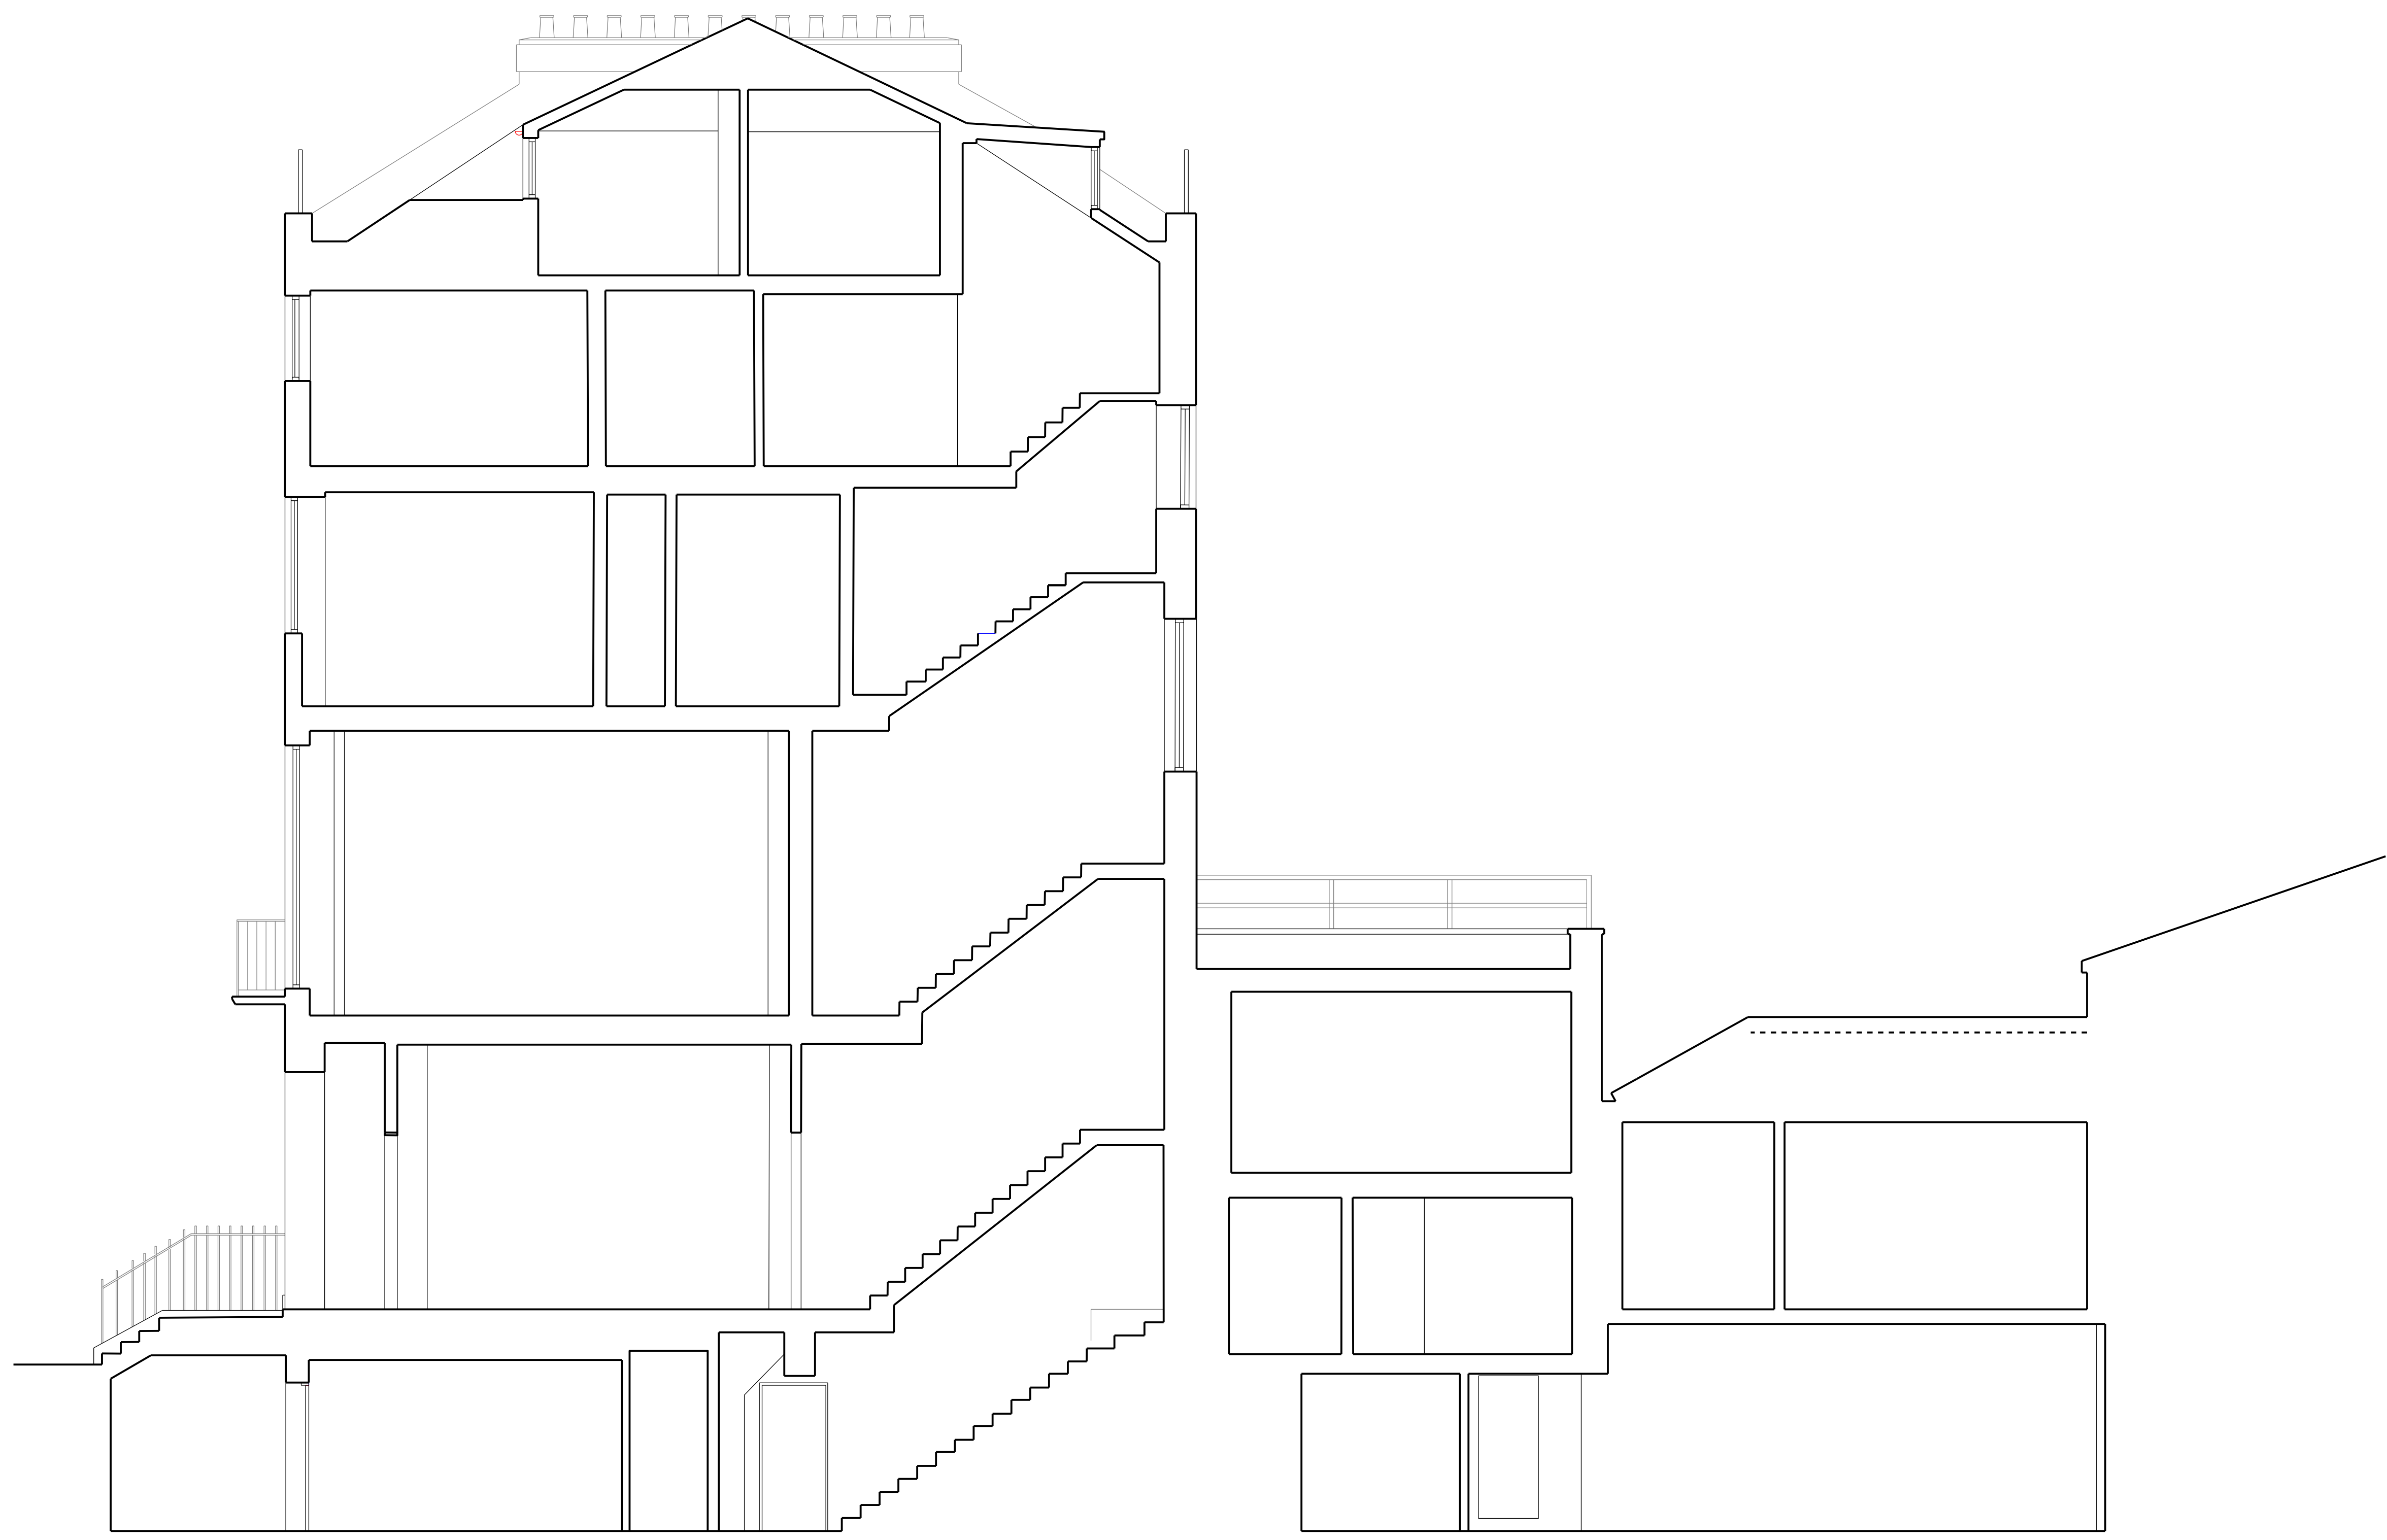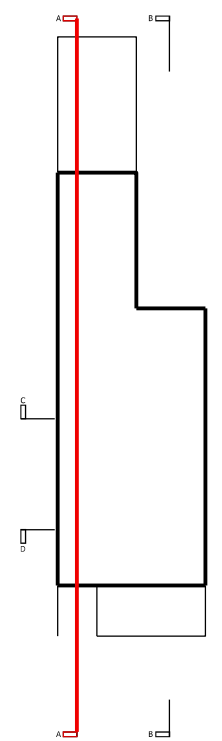


**NOTES**

KEY



REVISION / DESCRIPTION	DRAWN	CHECKED	DATE
R01 - PLANNING SUBMISSION (FIRST ISSUE)	OOK	OOK	28.10.15

OOK ARCHITECTS SHALL HAVE NO RESPONSIBILITY FOR ANY USE MADE OF THIS DOCUMENT OTHER THAN FOR THAT WHICH IT WAS PREPARED AND ISSUED. ALL DIMENSIONS SHOULD BE CHECKED ON SITE. DO NOT SCALE FROM THIS DRAWING. ANY DRAWING ERRORS OR DIVERGENCES SHOULD BE BROUGHT TO THE ATTENTION OF OOK ARCHITECTS.

PROJECT NUMBER <b>519A</b>	PROJECT TITLE <b>67 GUILFORD STREET</b>	DATE <b>28.10.15</b>
DRAWING TITLE <b>Section A Existing</b>		SCALE <b>1:100</b>
STATUS <b>PLANNING</b>	DRAWING NO. <b>519A-SE-200</b>	REVISION <b>P01</b>

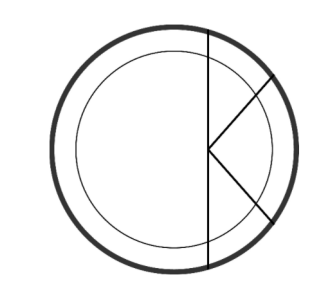

**OOK ARCHITECTS**  
119 Farringdon Road  
London EC1R 3DA  
studio@ookarchitects.com  
www.ookarchitects.com

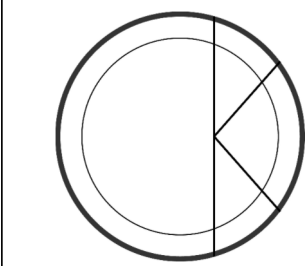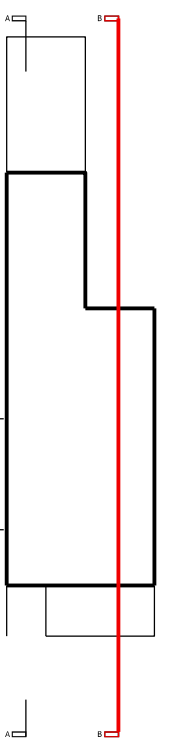

OOK ARCHITECTS  
 119 Farringdon Road  
 London EC1R 3DA  
 studio@ookarchitects.com  
 www.ookarchitects.com

**NOTES**

KEY

REVISION / DESCRIPTION	DRAWN	CHECKED	DATE
R01 - PLANNING SUBMISSION (FIRST ISSUE)	OOK	OOK	28.10.15

OOK ARCHITECTS SHALL HAVE NO RESPONSIBILITY FOR ANY USE MADE OF THIS DOCUMENT OTHER THAN FOR THAT WHICH IT WAS PREPARED AND ISSUED. ALL DIMENSIONS SHOULD BE CHECKED ON SITE. DO NOT SCALE FROM THIS DRAWING. ANY DRAWING ERRORS OR DIVERGENCES SHOULD BE BROUGHT TO THE ATTENTION OF OOK ARCHITECTS.

PROJECT NUMBER	PROJECT TITLE	DATE
519A	67 GUILFORD STREET	28.10.15
DRAWING TITLE		SCALE
Section B Existing		1:100
STATUS	DRAWING NO.	REVISION
PLANNING	519A-SE-201	P01



Existing Front Elevation



Existing Rear Elevation


NOTES

KEY

REVISION / DESCRIPTION	DRAWN	CHECKED	DATE
R01 - PLANNING SUBMISSION (FIRST ISSUE)	OOK	OOK	28.10.15

OOK ARCHITECTS SHALL HAVE NO RESPONSIBILITY FOR ANY USE MADE OF THIS DOCUMENT OTHER THAN FOR THAT WHICH IT WAS PREPARED AND ISSUED. ALL DIMENSIONS SHOULD BE CHECKED ON SITE. DO NOT SCALE FROM THIS DRAWING. ANY DRAWING ERRORS OR DIVERGENCES SHOULD BE BROUGHT TO THE ATTENTION OF OOK ARCHITECTS.

PROJECT NUMBER	PROJECT TITLE	DATE
519A	67 GUILFORD STREET	28.10.15
DRAWING TITLE		SCALE
Elevations - Existing		1:100
STATUS		REVISION
PLANNING	DRAWING NO. 519A-EL-300	P01

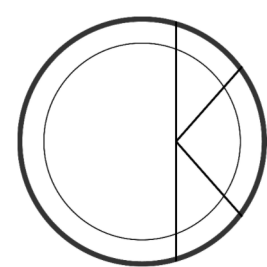

OOK ARCHITECTS  
119 Farringdon Road  
London EC1R 3DA  
studio@ookarchitects.com  
www.ookarchitects.com